


MATERIAL KEY

- 01. FACING BRICK - BUFF STOCK
- 02. FACING BRICK - RED MULTI-STOCK
- 03. METAL CLADDING PANELS TO DORMERS - ZINC (GRAPHITE GREY)
- 04. TIMBER AND PPC FINISH COMPOSITE WINDOW (GRAPHITE GREY)
- 05. TIMBER ENTRANCE DOOR WITH FIXED GLAZED PANEL TO SIDE
- 06. PPC METAL CANOPY - ZINC (GRAPHITE GREY)
- 07. RECONSTITUTED SLATE TILE ROOF
- 08. RECONSTITUTED STONE LINTEL AND CILLS
- 09. FACE FIXED METAL RAINWATER GOODS (GRAPHITE GREY)
- 10. BOILER FLUE
- 11. METAL POST BOXES
- 12. EXTERNAL LIGHT
- 13. TIMBER FENCING WITH TRELIS & GATE
- 14. ZINC COPING (GRAPHITE GREY)
- 15. METAL GARAGE DOORS (GRAPHITE GREY)
- 16. TIMBER DOOR
- 17. SEAMED METAL ZINC ROOF
- 18. VELUX ROOFLIGHTS
- 19. VERTICAL BAR METAL GATE

27/09/2016
 28/16
 Conran

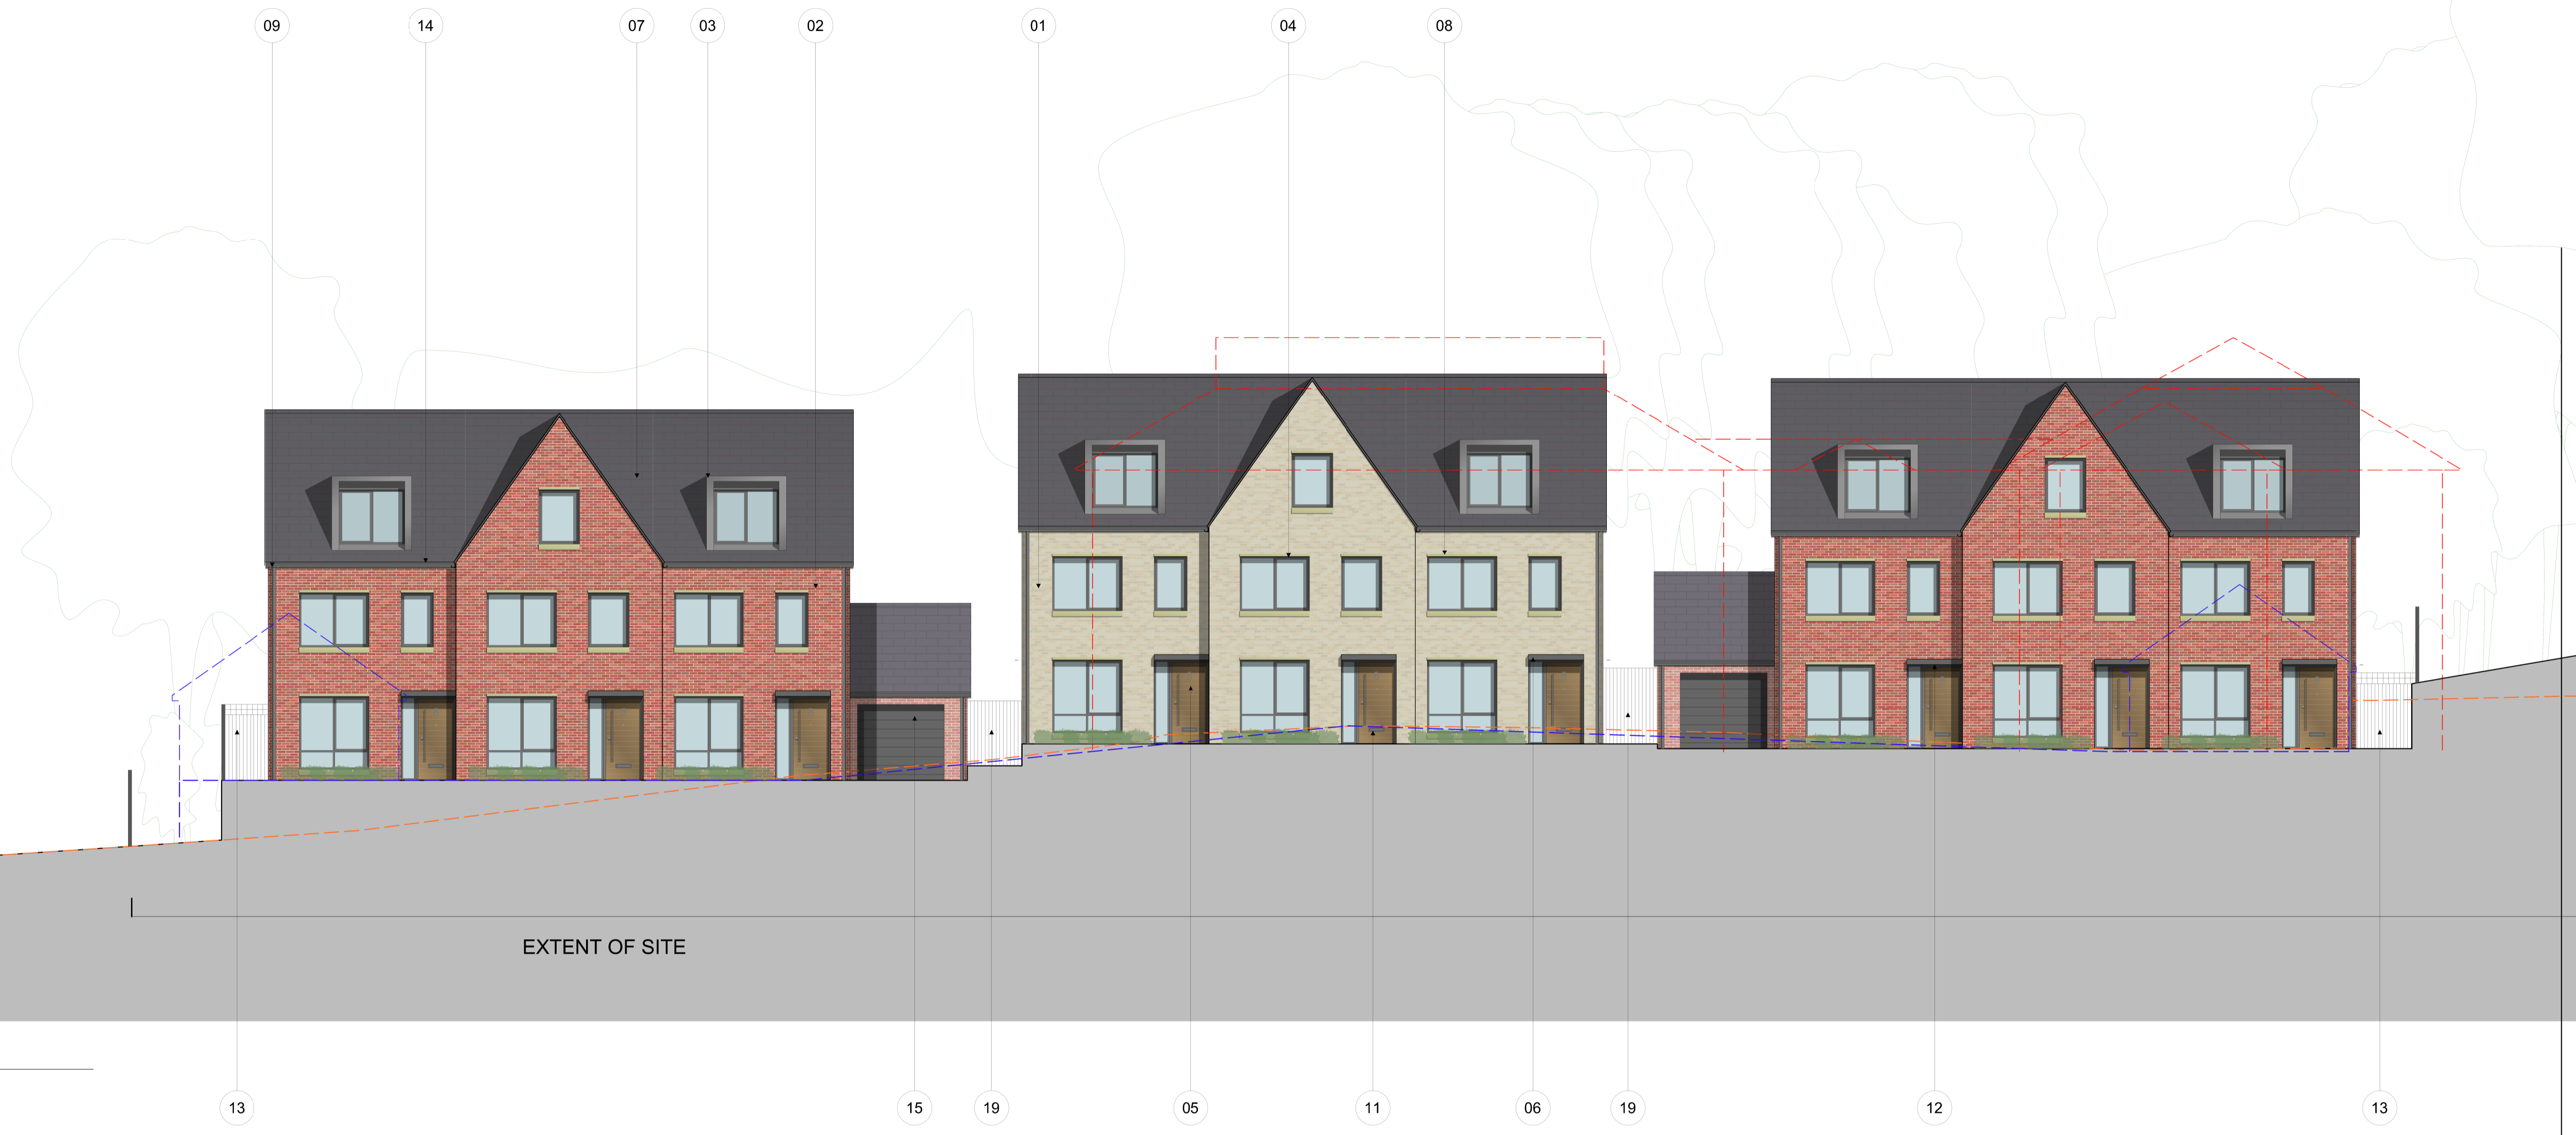

1 FRONT ELEVATION

EXTENT OF SITE

0m 5m

© Conran and Partners Limited

Rev	Date	Reason	By	Checked	Rev	Date	Reason	By	Checked	Notes
-----	------	--------	----	---------	-----	------	--------	----	---------	-------

- - - Line of existing building
- - - Line of existing road within site
- - - Proposed new road level within site & garage blocks

Project: LUBBOCK HOUSE
 Client: AFFINITY SUTTON
 Drawing title: PROPOSED SITE ELEVATIONS

FRONT
 Scale 1:100 @ A1 Date: 07/09/16 Drawn by: TH
 Project number: 2816 Drawing No: (PL)_202 Rev:
 Status: PLANNING Checked by: RW

CONRAN+ PARTNERS
 BRIGHTON OFFICE
 First Floor, Hanover House
 118 Queens Rd, Brighton BN1 3XG
 Telephone +44 (0) 1273 716060
 Email cp@conran.com