

**LEGEND :**


AH	Arch Height
AL	Arch Level
ASH	Arch Spring Height
ASL	Arch Spring Level
BH	Beam Height
BL	Beam Level
CAH	Ceiling Arch Height
CH	Ceiling Height
CL	Ceiling Level
CPD	Cupboard
CSH	Ceiling Spring Height
DH	Door Height
DOH	Door Opening Height
DP	Downpipe
F-B	Floor - Bottom Height
F-H	Floor - Head Height
F-S	Floor - Sill Height
FBH	False Beam Height
FCH	False Ceiling Height
FL	Floor Level
G	Gully
H	High
HB	Hand Basin
HTR	Heated Towel Rail
HWT	Hot Water Tank
IC	Inspection Cover
RAD	Radiator
RL	Roof Level
RWP	Rainwater Pipe
S-AH	Sill - Arch Height
S-H	Sill - Head Height
S-SH	Sill - Spring Height
SHW	Shower
SVP	Soil Vent Pipe
VP	Vent Pipe
WAD	Window Above Door
WAW	Window Above Window
WS	Work Surface
→	Floor Level Steps Up
- - -	Ceiling Level Slopes Up

**NOTES :**

The accuracy of this survey drawing is dependent upon the scale at which it is produced. Users should not re-scale this drawing without consent.

All level values refer to the following OSBM:-

North West Face, North West Angle, Beckenham Public Hall, as indicated; Value 41.35m.

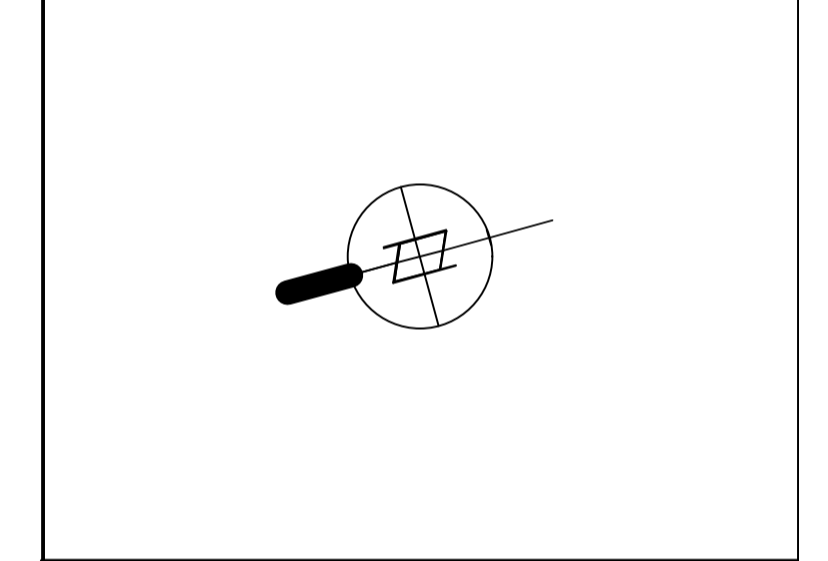

**DRAWING NO :** 4206-1

**DATE :** 3/4/20 **DRAWN :** SV

**SHEET NO :** 1 of 17 **CHECKED :** MAW

**SCALE :** 1:50 **SHEET SIZE :** A1

**CLIENT :**

**Bisset Adams**  
**The Cube Building**  
**17-21 Wenlock Road**  
**London**  
**N1 7GT**  
**Tel: 020 7250 0440**

**PROJECT TITLE:**


**Ground Floor Plan**  
**Beckenham Public Hall**  
**4 Bromley Road**  
**Beckenham, BR3 5JE**

**SURVEYED BY :**

**ARA**

**ALAN RHODES ASSOCIATES**  
**Land & Measured Building Surveyors**  
**8 Hurlingham Studios**  
**Ranelagh Gardens**  
**London SW6 3PA**  
**Tel : 020 7731 0304**  
**Fax: 020 7731 0314**  
**email : office@ara-survey.co.uk**



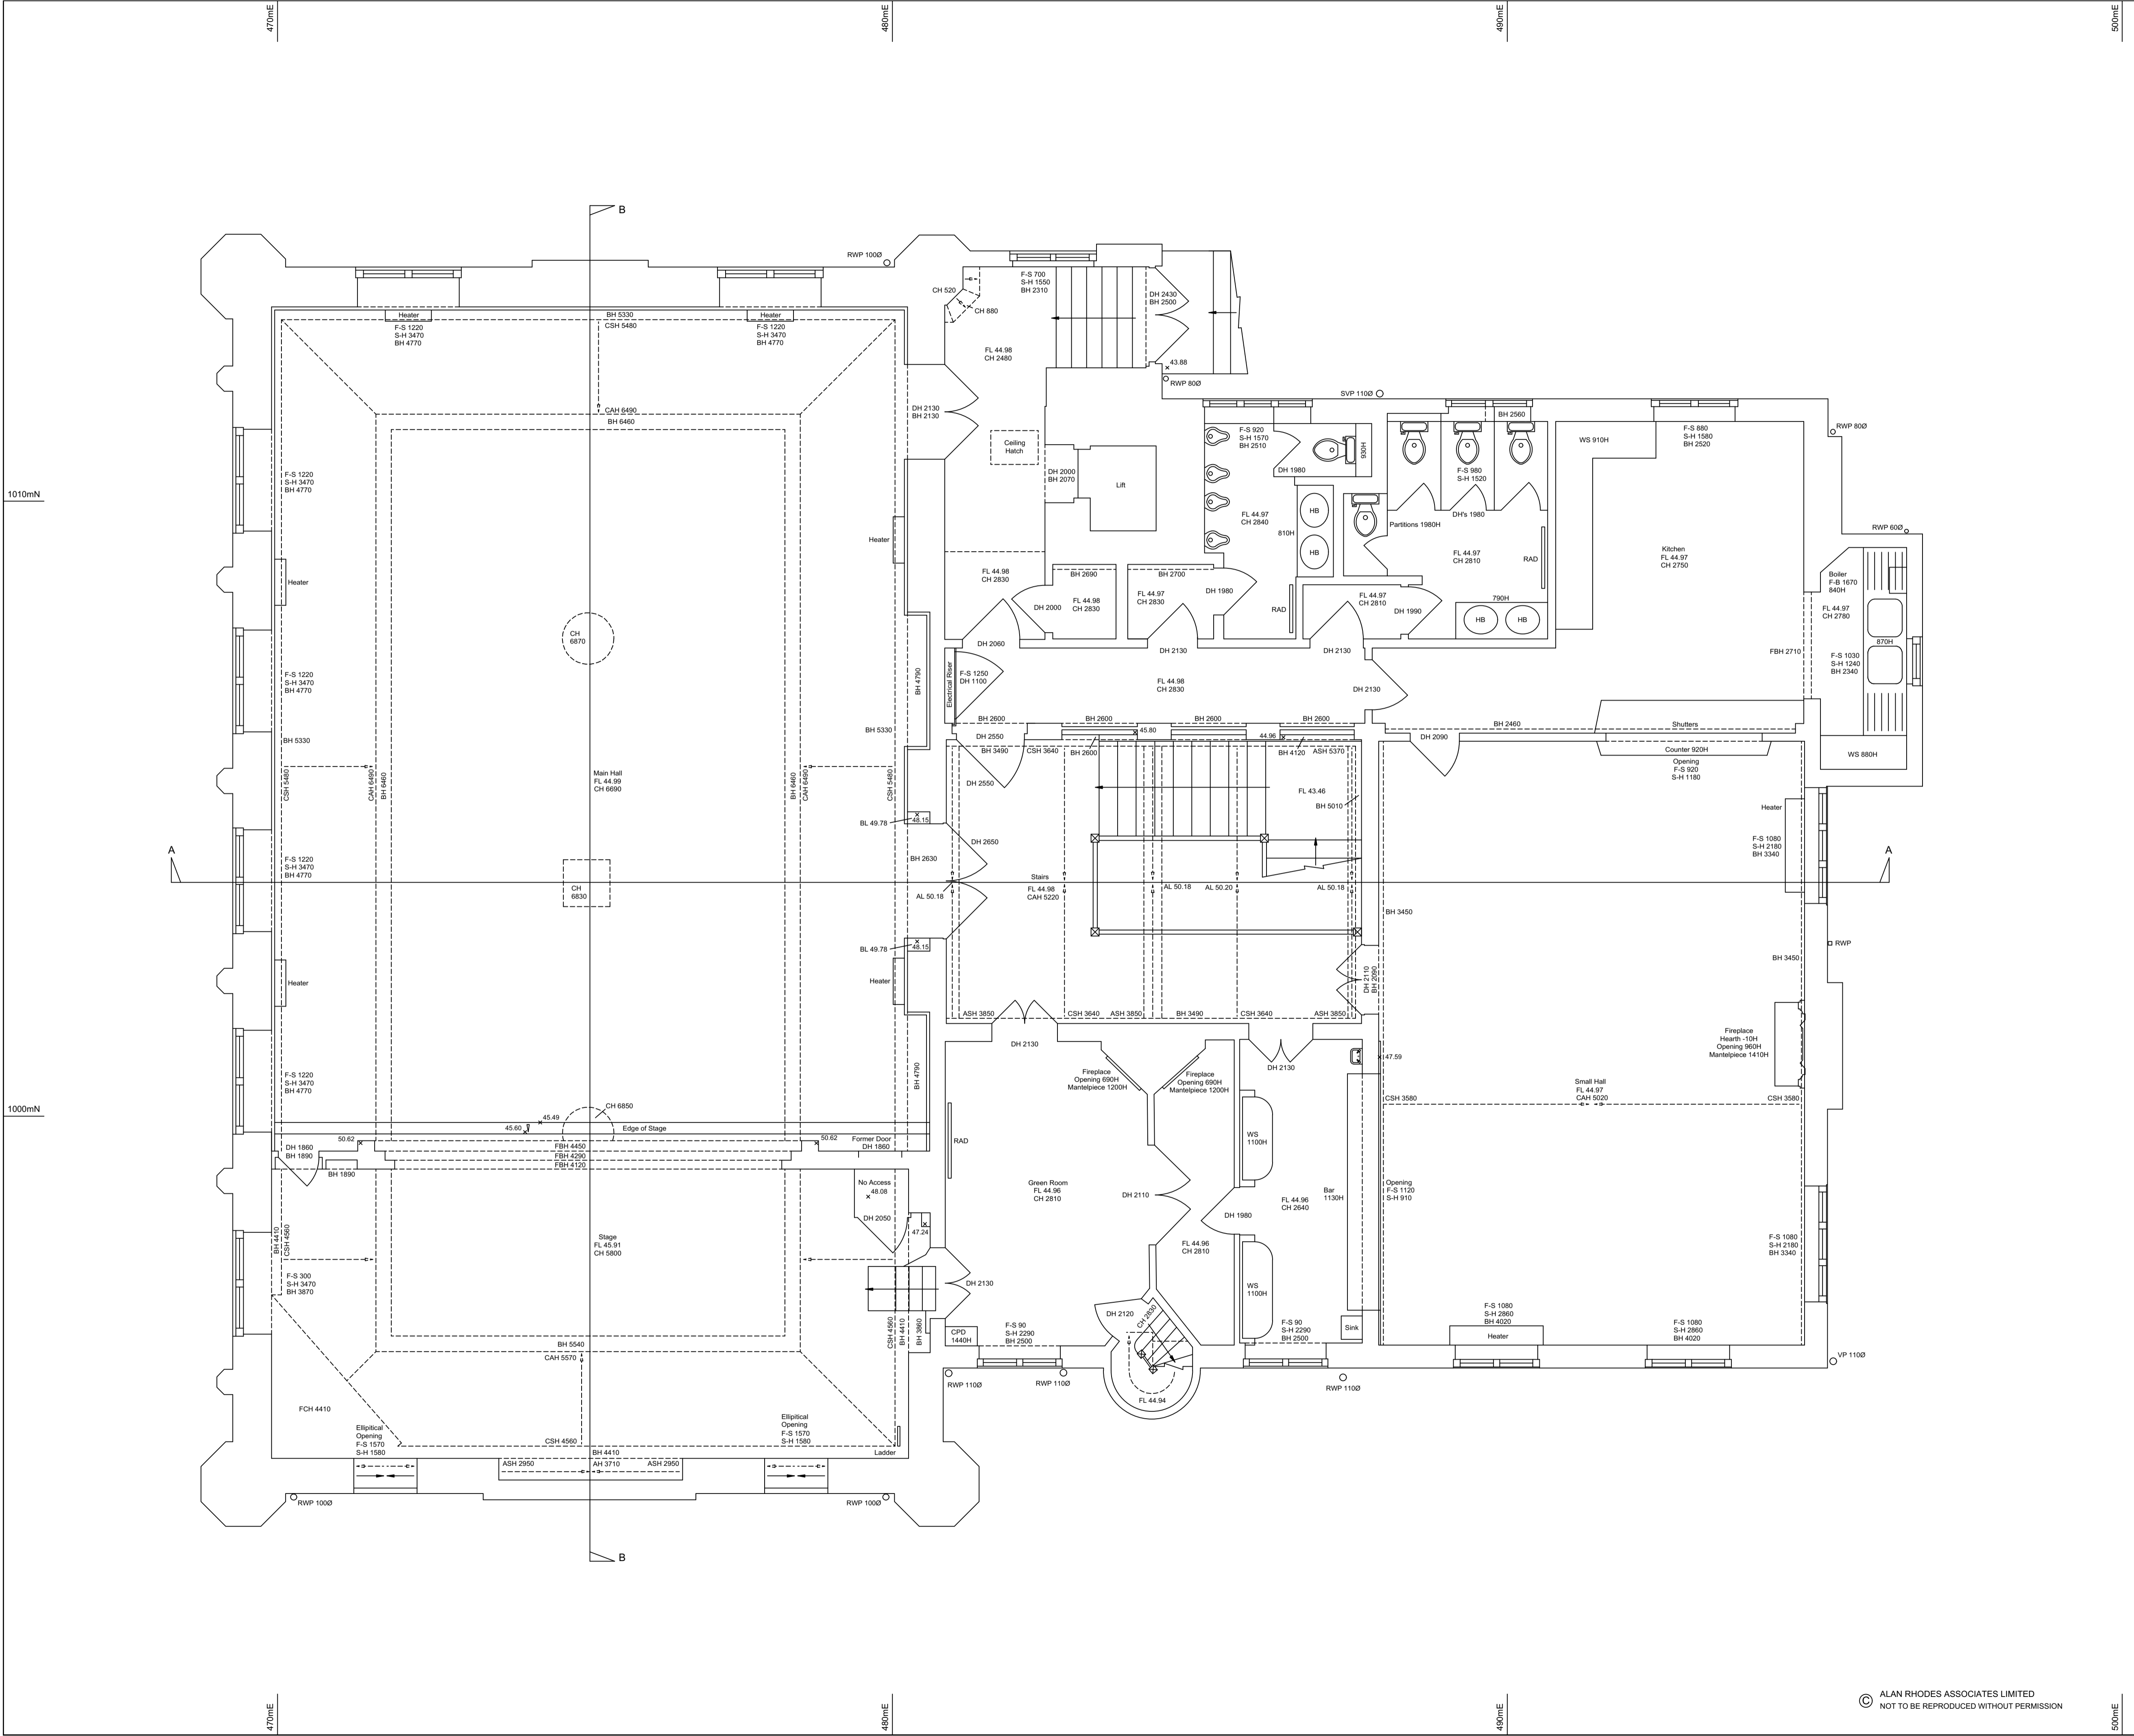

**LEGEND :**


AH	Arch Height
AL	Arch Level
ASH	Arch Spring Height
ASL	Arch Spring Level
BH	Beam Height
BL	Beam Level
CAH	Ceiling Arch Height
CH	Ceiling Height
CL	Ceiling Level
CPD	Cupboard
CSH	Ceiling Spring Height
DH	Door Height
DOH	Door Opening Height
DP	Downpipe
F-B	Floor - Bottom Height
F-H	Floor - Head Height
F-S	Floor - Sill Height
FBH	False Beam Height
FCH	False Ceiling Height
FL	Floor Level
G	Gully
H	High
HB	Hand Basin
HTR	Heated Towel Rail
HWT	Hot Water Tank
IC	Inspection Cover
RAD	Radiator
RL	Roof Level
RWP	Rainwater Pipe
S-AH	Sill - Arch Height
S-H	Sill - Head Height
S-SH	Sill - Spring Height
SHW	Shower
SVP	Soil Vent Pipe
VP	Vent Pipe
WAD	Window Above Door
WAW	Window Above Window
WS	Work Surface
→	Floor Level Steps Up
- - -	Ceiling Level Slopes Up

**NOTES :**

The accuracy of this survey drawing is dependent upon the scale at which it is produced. Users should not re-scale this drawing without consent.

All level values refer to the following OSBM:-

North West Face, North West Angle, Beckenham Public Hall, as indicated on drawing 4206-1; Value 41.35m.

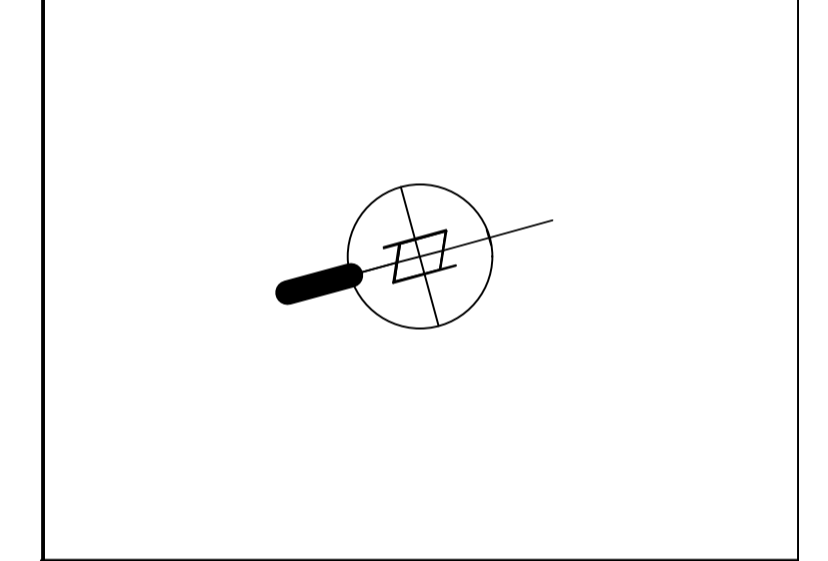

DRAWING NO : 4206-2

DATE : 3/4/20 DRAWN : SV

SHEET NO : 2 of 17 CHECKED : MAW

SCALE : 1:50 SHEET SIZE : A1

CLIENT :

**Bisset Adams**  
**The Cube Building**  
**17-21 Wenlock Road**  
**London**  
**N1 7GT**  
 Tel: 020 7250 0440

PROJECT TITLE:

**First Floor Plan**  
**Beckenham Public Hall**  
**4 Bromley Road**  
**Beckenham, BR3 5JE**

SURVEYED BY :

**ARA**

**ALAN RHODES ASSOCIATES**  
 Land & Measured Building Surveyors  
 8 Hurlingham Studios  
 Ranelagh Gardens  
 London SW6 3PA

Tel : 020 7731 0304  
 Fax: 020 7731 0314  
 email : office@ara-survey.co.uk



470mE

480mE

480mE

500mE

1010mN

1010mN

1000mN

1000mN

470mE

480mE

480mE

500mE

LEGEND :



AH	Arch Height
AL	Arch Level
ASH	Arch Spring Height
ASL	Arch Spring Level
BH	Beam Height
BL	Beam Level
CAH	Ceiling Arch Height
CH	Ceiling Height
CL	Ceiling Level
CPD	Cupboard
CSH	Ceiling Spring Height
DH	Door Height
DOH	Door Opening Height
DP	Downpipe
F-B	Floor - Bottom Height
F-H	Floor - Head Height
F-S	Floor - Sill Height
FBH	False Beam Height
FCH	False Ceiling Height
FL	Floor Level
G	Gully
H	High
HB	Hand Basin
HTR	Heated Towel Rail
HWT	Hot Water Tank
IC	Inspection Cover
RAD	Radiator
RL	Roof Level
RWP	Rainwater Pipe
S-AH	Sill - Arch Height
S-H	Sill - Head Height
S-SH	Sill - Spring Height
SHW	Shower
SVP	Soil Vent Pipe
VP	Vent Pipe
WAD	Window Above Door
WAW	Window Above Window
WS	Work Surface
→	Floor Level Steps Up
---→	Ceiling Level Slopes Up

NOTES :

The accuracy of this survey drawing is dependent upon the scale at which it is produced. Users should not re-scale this drawing without consent.

All level values refer to the following OSBM:-

North West Face, North West Angle, Beckenham Public Hall, as indicated; Value 41.35m.

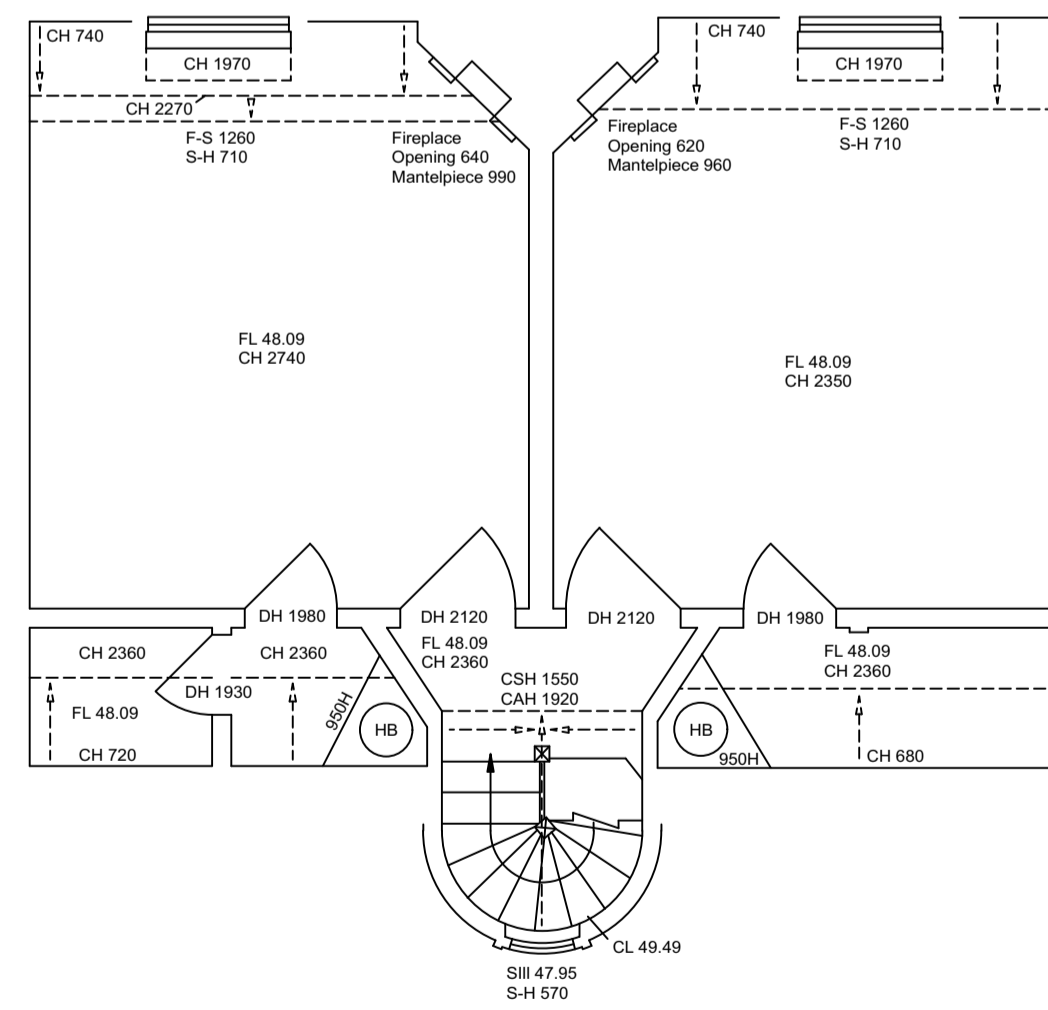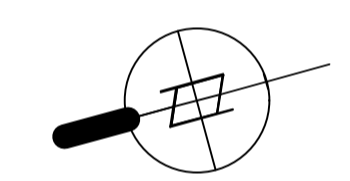

DRAWING NO : 4206-3

DATE : 3/4/20 DRAWN : SV

SHEET NO : 3 of 17 CHECKED : MAW

SCALE : 1:50 SHEET SIZE : A1

CLIENT :


**Bisset Adams**  
 The Cube Building  
 17-21 Wenlock Road  
 London  
 N1 7GT  
 Tel: 020 7250 0440

PROJECT TITLE:

**Partial Second Floor Plan**  
 Beckenham Public Hall  
 4 Bromley Road  
 Beckenham, BR3 5JE

SURVEYED BY :

**ARA**  
 ALAN RHODES ASSOCIATES  
 Land & Measured Building Surveyors  
 8 Hurlingham Studios  
 Ranelagh Gardens  
 London SW6 3PA  
 Tel : 020 7731 0304  
 Fax: 020 7731 0314  
 email : office@ara-survey.co.uk

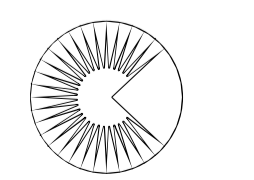


THE SURVEY ASSOCIATION

NOTES :

The accuracy of this survey drawing is dependent upon the scale at which it is produced. Users should not re-scale this drawing without consent.

All level values refer to the following OSBM:-

North West Face, North West Angle, Beckenham Public Hall, as indicated; Value 41.35m.

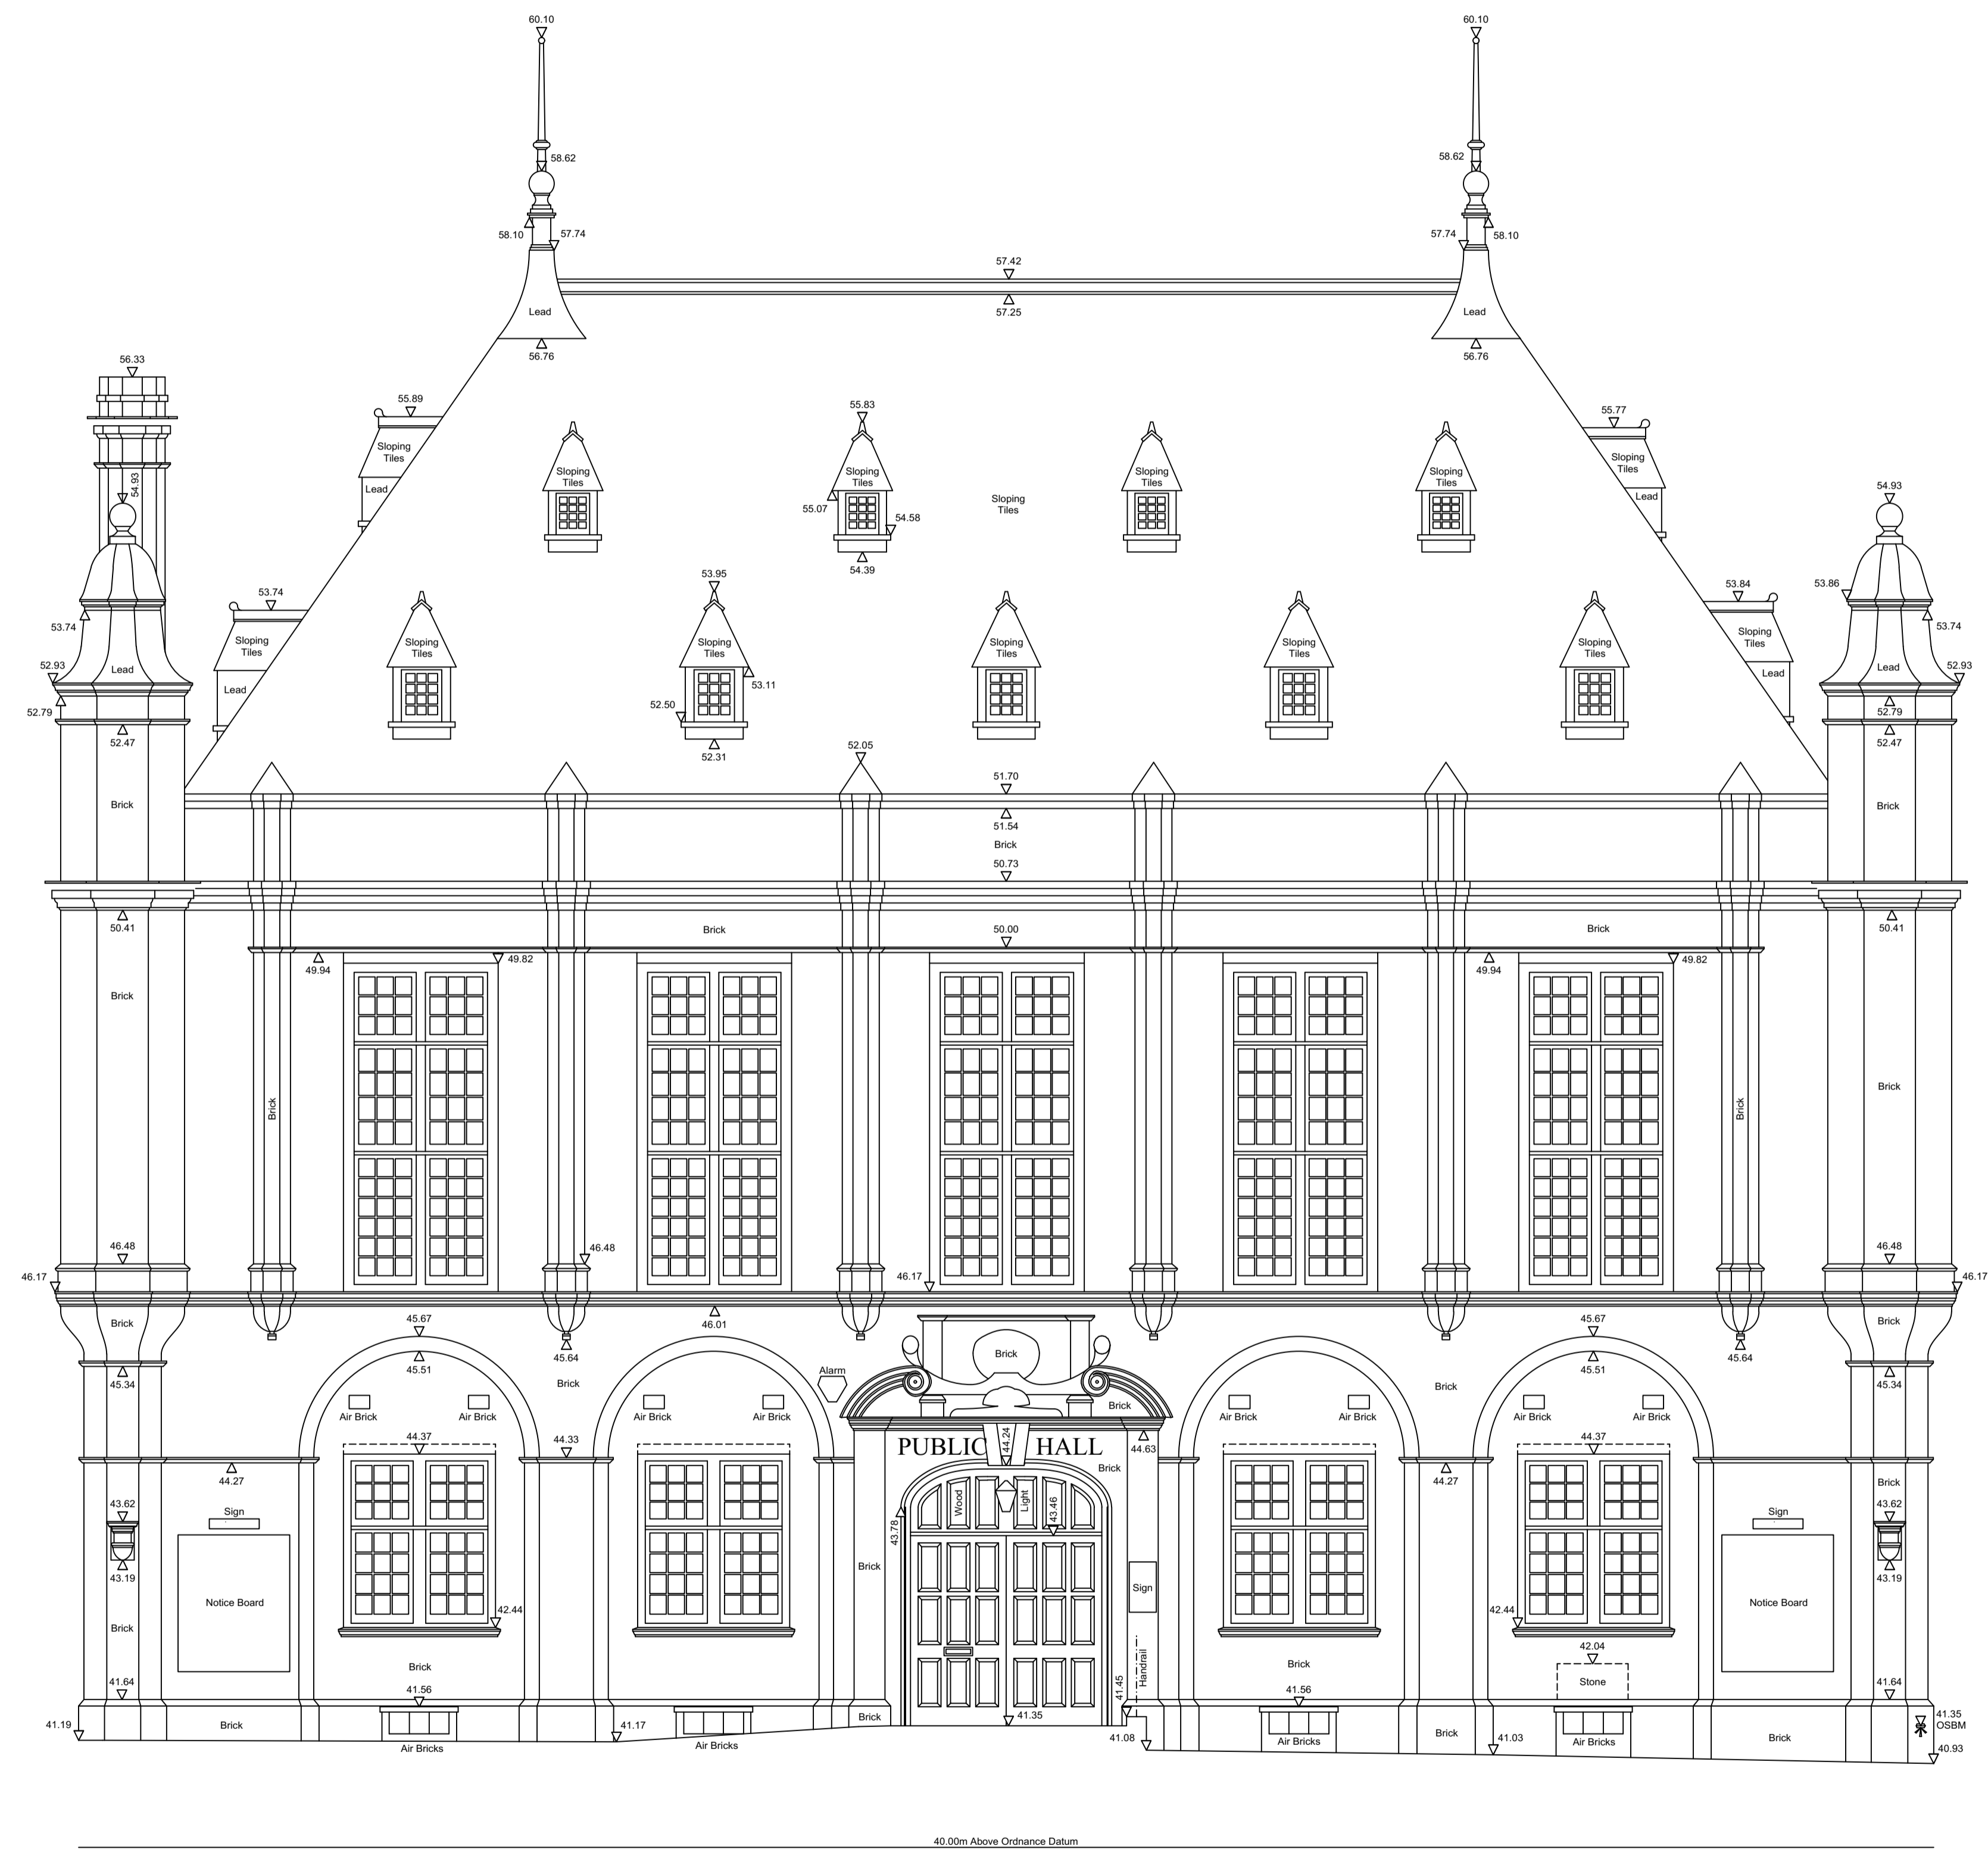

DRAWING NO : 4206-4	
DATE : 3/4/20	DRAWN : SV
SHEET NO : 4 of 17	CHECKED : MAW
SCALE : 1:50	SHEET SIZE : A1
CLIENT :	
Bisset Adams The Cube Building 17-21 Wenlock Road London N1 7GT Tel: 020 7250 0440	
PROJECT TITLE:	
North Elevation Beckenham Public Hall 4 Bromley Road Beckenham, BR3 5JE	
SURVEYED BY :	

**ARA**

**ALAN RHODES ASSOCIATES**  
Land & Measured Building Surveyors  
8 Hurlingham Studios  
Ranelagh Gardens  
London SW6 3PA

Tel : 020 7731 0304  
Fax: 020 7731 0314  
email : office@ara-survey.co.uk


**THE SURVEY ASSOCIATION**

NOTES:

The accuracy of this survey drawing is dependent upon the scale at which it is produced. Users should not re-scale this drawing without consent.

All level values refer to the following OSBM:-

North West Face, North West Angle, Beckenham Public Hall, as indicated; Value 41.35m.

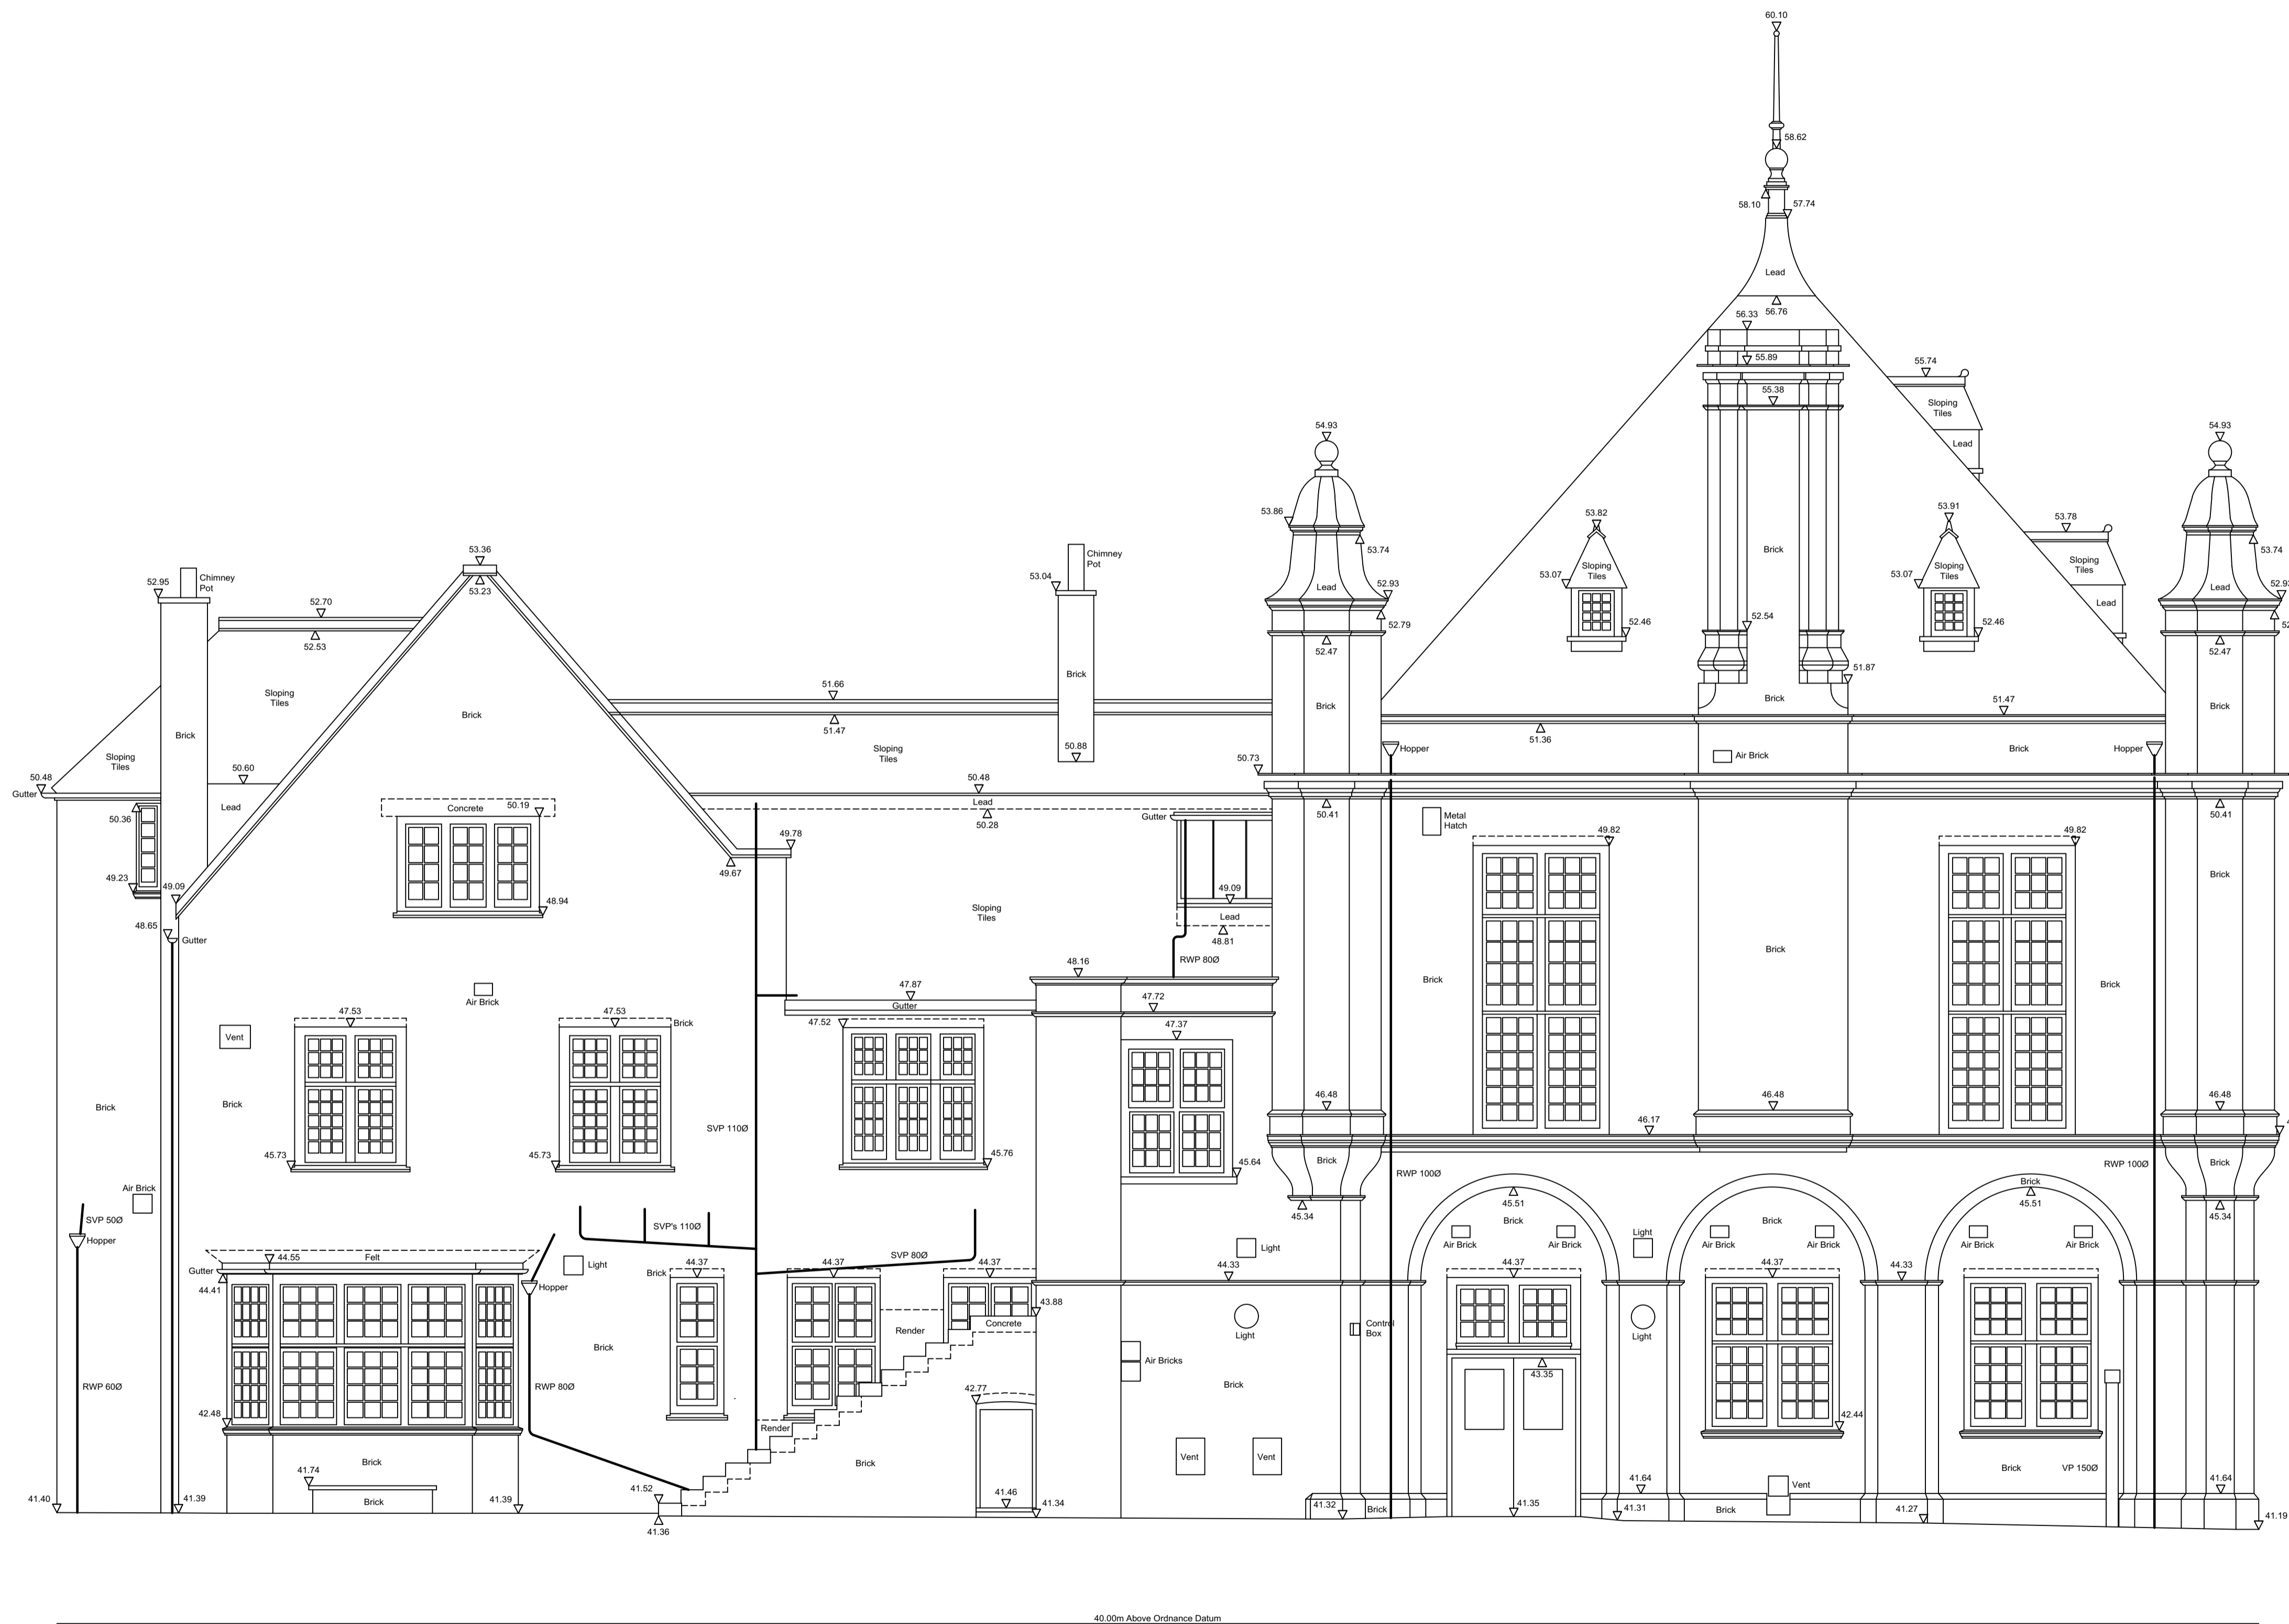

DRAWING NO : 4206-5

DATE : 3/4/20 DRAWN : SV

SHEET NO : 5 of 17 CHECKED : MAW

SCALE : 1:50 SHEET SIZE : A1

CLIENT :  
**Bisset Adams**  
 The Cube Building  
 17-21 Wenlock Road  
 London  
 N1 7GT  
 Tel: 020 7250 0440

PROJECT TITLE:  
**East Elevation**  
 Beckenham Public Hall  
 4 Bromley Road  
 Beckenham, BR3 5JE

SURVEYED BY :

**ARA**

**ALAN RHODES ASSOCIATES**  
 Land & Measured Building Surveyors  
 8 Hurlingham Studios  
 Ranelagh Gardens  
 London SW6 3PA

Tel : 020 7731 0304  
 Fax: 020 7731 0314  
 email : office@ara-survey.co.uk


**THE SURVEY ASSOCIATION**

NOTES :

The accuracy of this survey drawing is dependent upon the scale at which it is produced. Users should not re-scale this drawing without consent.

All level values refer to the following OSBM:-

North West Face, North West Angle, Beckenham Public Hall, as indicated; Value 41.35m.

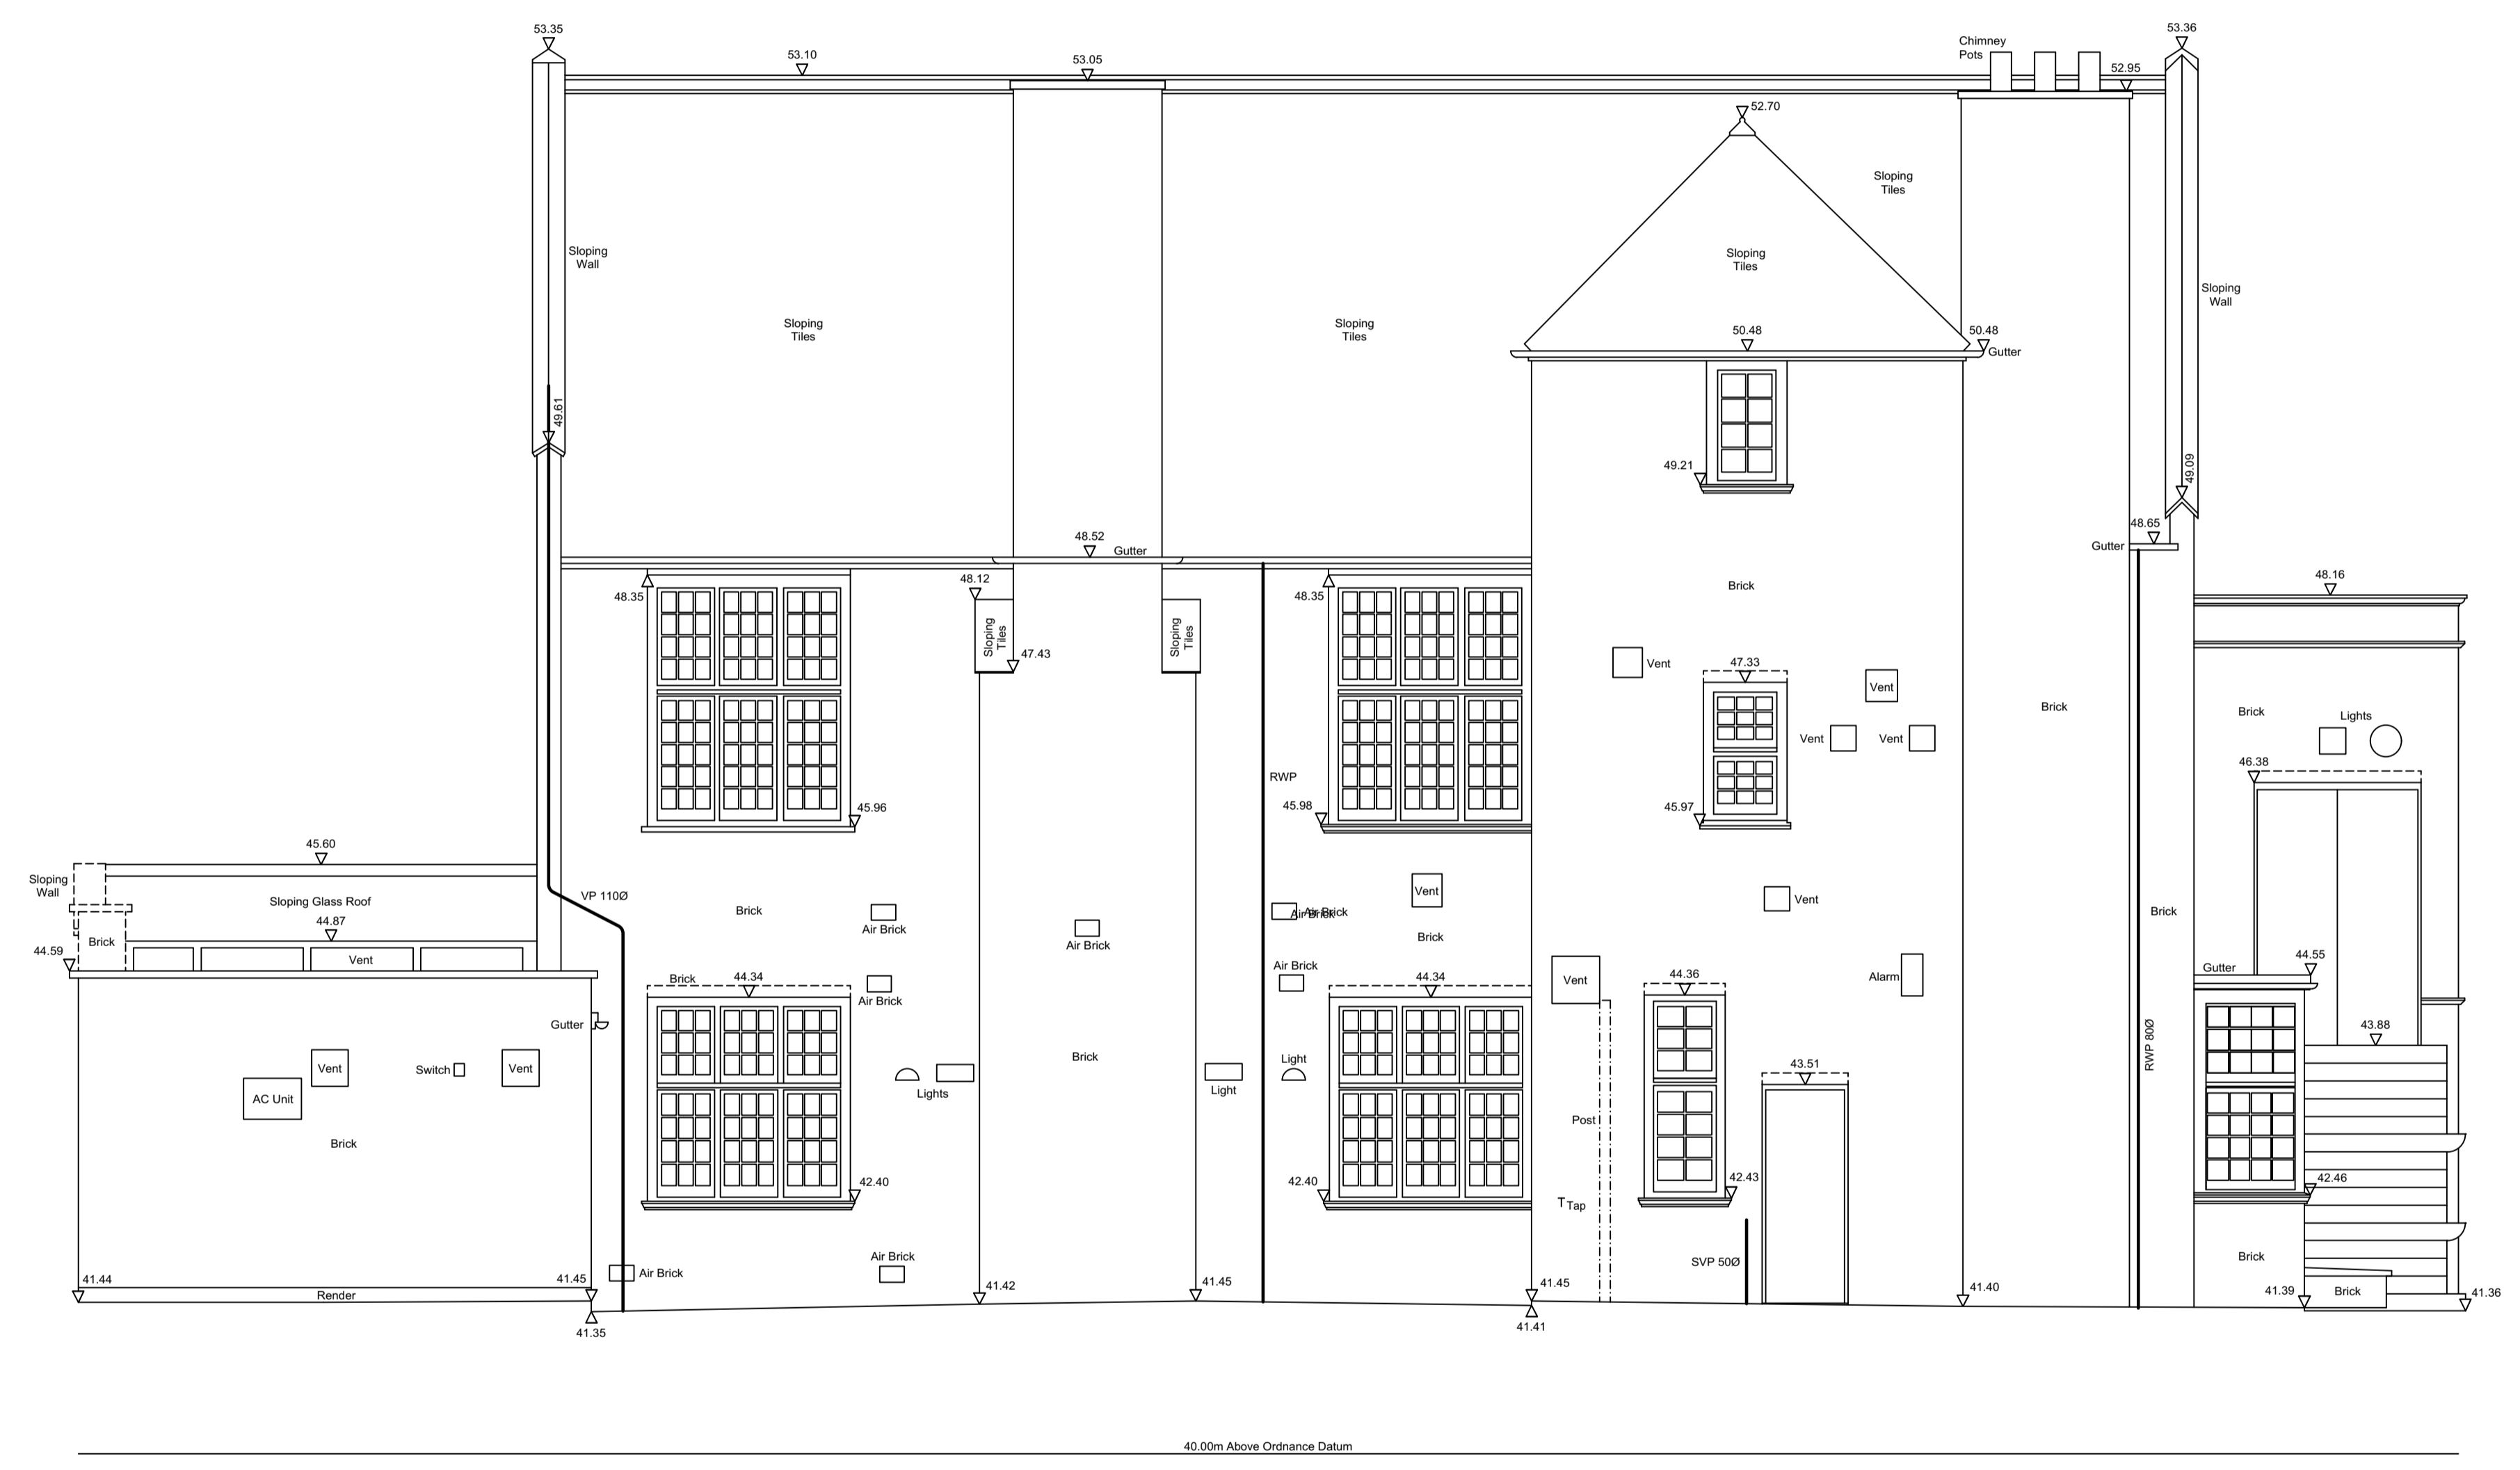

DRAWING NO : 4206-6

DATE : 3/4/20 DRAWN : SV

SHEET NO : 6 of 17 CHECKED : MAW

SCALE : 1:50 SHEET SIZE : A1

CLIENT :

**Bisset Adams**  
**The Cube Building**  
**17-21 Wenlock Road**  
**London**  
**N1 7GT**  
 Tel: 020 7250 0440

PROJECT TITLE:


**South Elevation**  
**Beckenham Public Hall**  
**4 Bromley Road**  
**Beckenham, BR3 5JE**


SURVEYED BY :

**ARA**

**ALAN RHODES ASSOCIATES**  
 Land & Measured Building Surveyors  
 8 Hurlingham Studios  
 Ranelagh Gardens  
 London SW6 3PA

Tel : 020 7731 0304  
 Fax: 020 7731 0314  
 email : office@ara-survey.co.uk

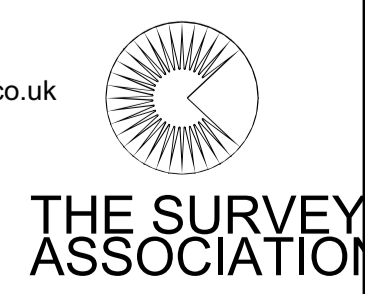
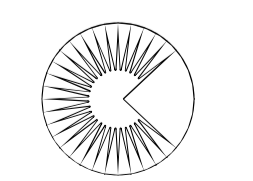


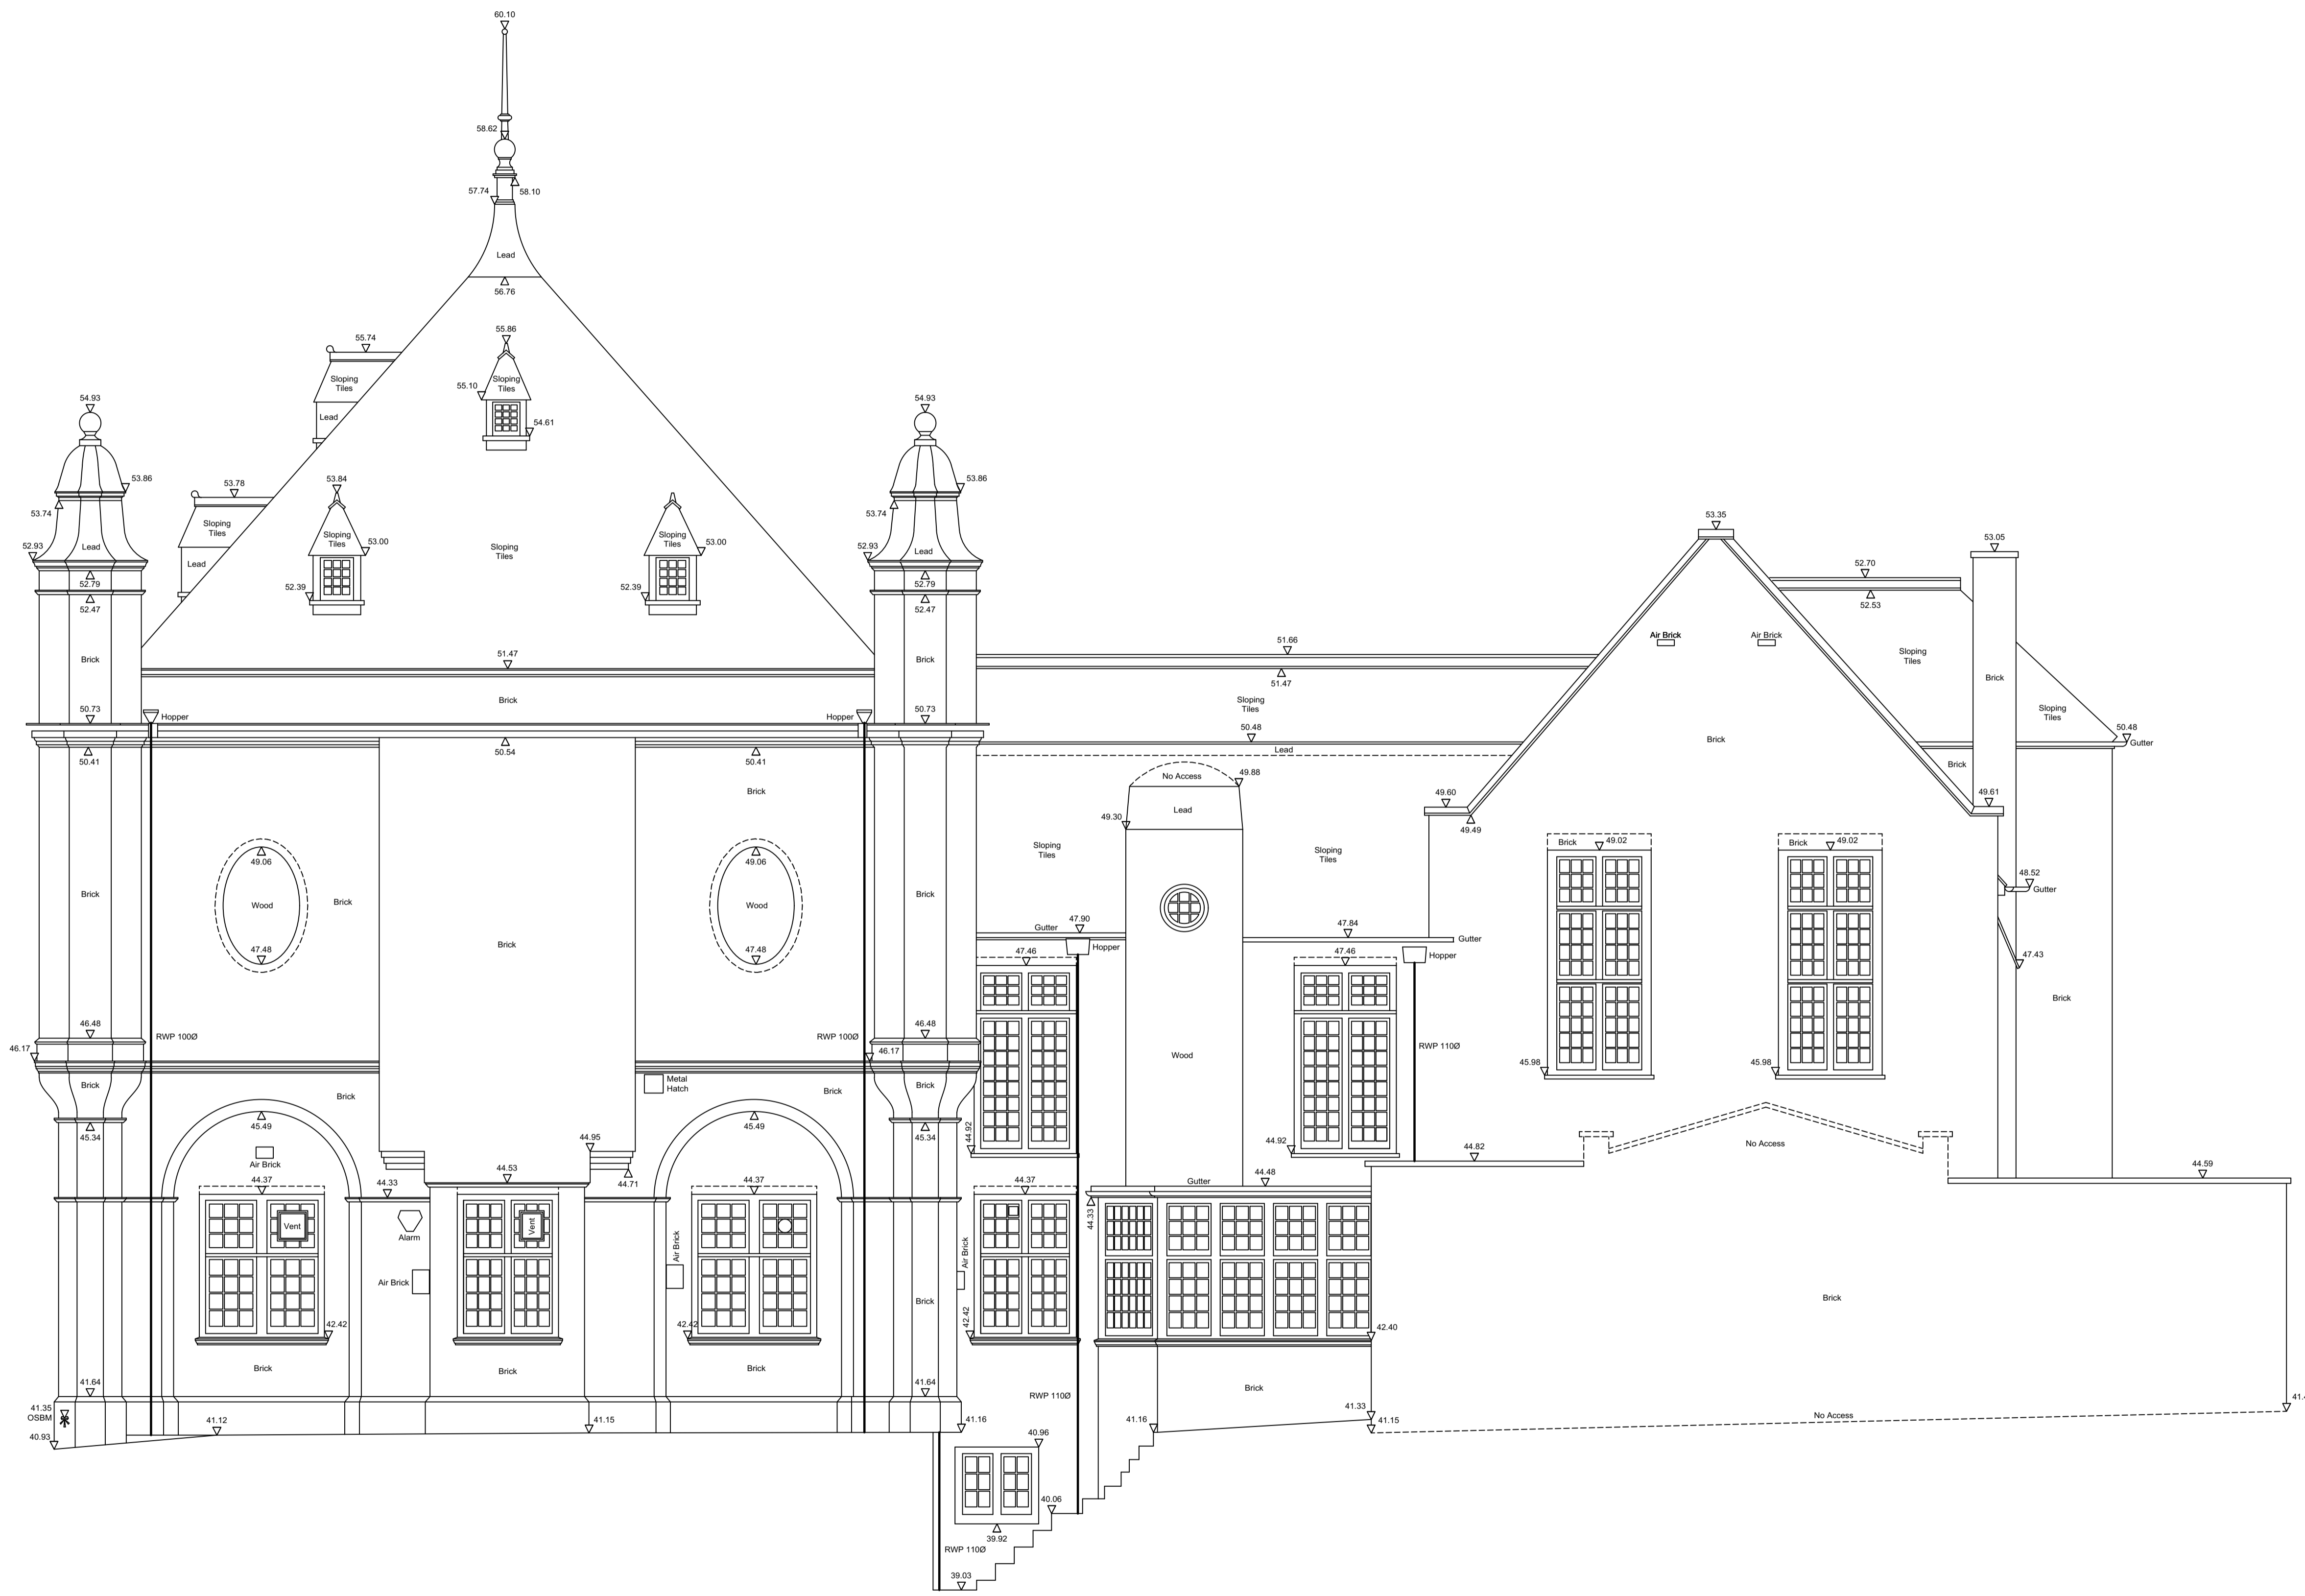

38.00m Above Ordnance Datum

NOTES:  
 The accuracy of this survey drawing is dependent upon the scale at which it is produced. Users should not re-scale this drawing without consent.  
 All level values refer to the following OSBM:-  
 North West Face, North West Angle, Beckenham Public Hall, as indicated; Value 41.35m.

DRAWING NO : 4206-7	
DATE : 3/4/20	DRAWN : SV
SHEET NO : 7 of 17	CHECKED : MAW
SCALE : 1:50	SHEET SIZE : A1
CLIENT: Bisset Adams The Cube Building 17-21 Wenlock Road London N1 7GT Tel: 020 7250 0440	
PROJECT TITLE: West Elevation Beckenham Public Hall 4 Bromley Road Beckenham, BR3 5JE	


SURVEYED BY:  
  
**ALAN RHODES ASSOCIATES**  
 Land & Measured Building Surveyors  
 8 Hurlingham Studios  
 Ranelagh Gardens  
 London SW6 3PA  
 Tel : 020 7731 0304  
 Fax: 020 7731 0314  
 email : office@ara-survey.co.uk  
  
**THE SURVEY ASSOCIATION**

NOTES :

The accuracy of this survey drawing is dependent upon the scale at which it is produced. Users should not re-scale this drawing without consent.

All level values refer to the following OSBM:-

North West Face, North West Angle, Beckenham Public Hall, as indicated; Value 41.35m.

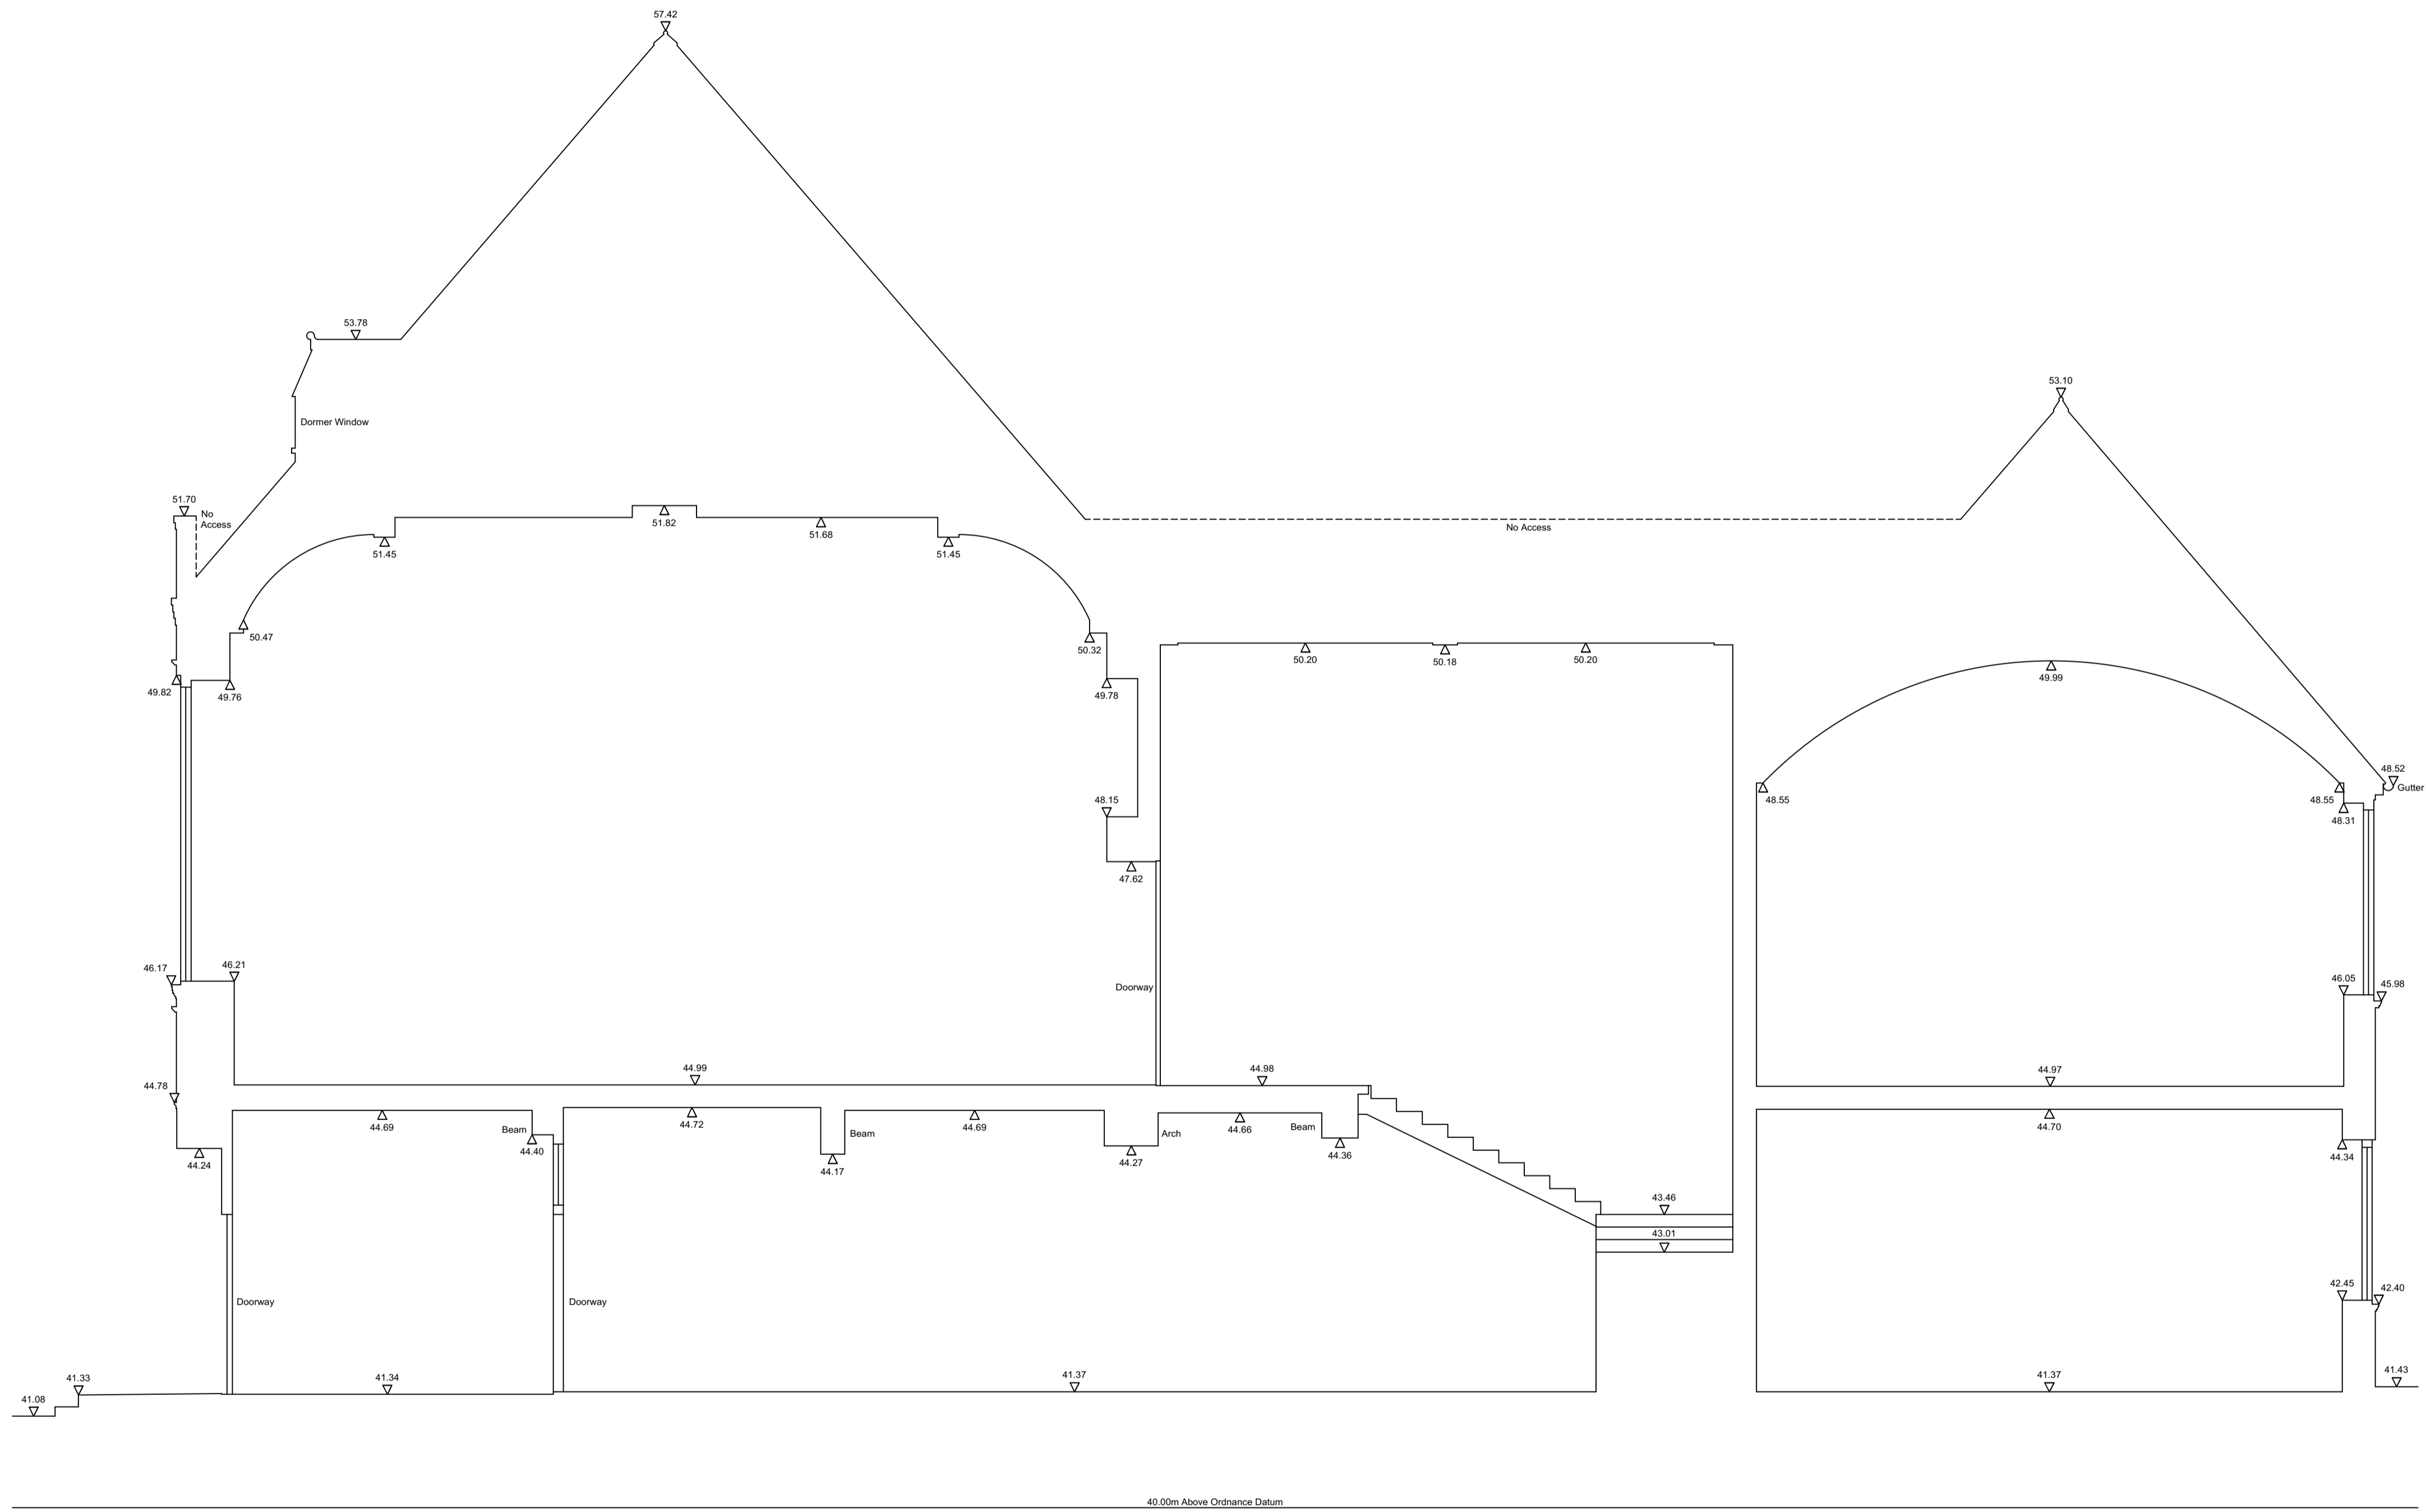

DRAWING NO : 4206-8

DATE : 3/4/20 DRAWN : SV

SHEET NO : 8 of 17 CHECKED : MAW

SCALE : 1:50 SHEET SIZE : A1

CLIENT :

**Bisset Adams**  
**The Cube Building**  
**17-21 Wenlock Road**  
**London**  
**N1 7GT**  
 Tel: 020 7250 0440

PROJECT TITLE:


**Section A**  
**Beckenham Public Hall**  
**4 Bromley Road**  
**Beckenham, BR3 5JE**

SURVEYED BY :

**ARA**


**ALAN RHODES ASSOCIATES**  
 Land & Measured Building Surveyors  
 8 Hurlingham Studios  
 Ranelagh Gardens  
 London SW6 3PA

Tel : 020 7731 0304  
 Fax: 020 7731 0314  
 email : office@ara-survey.co.uk

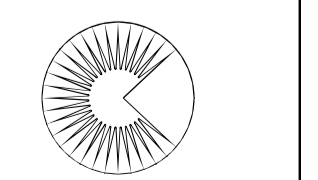

**THE SURVEY ASSOCIATION**



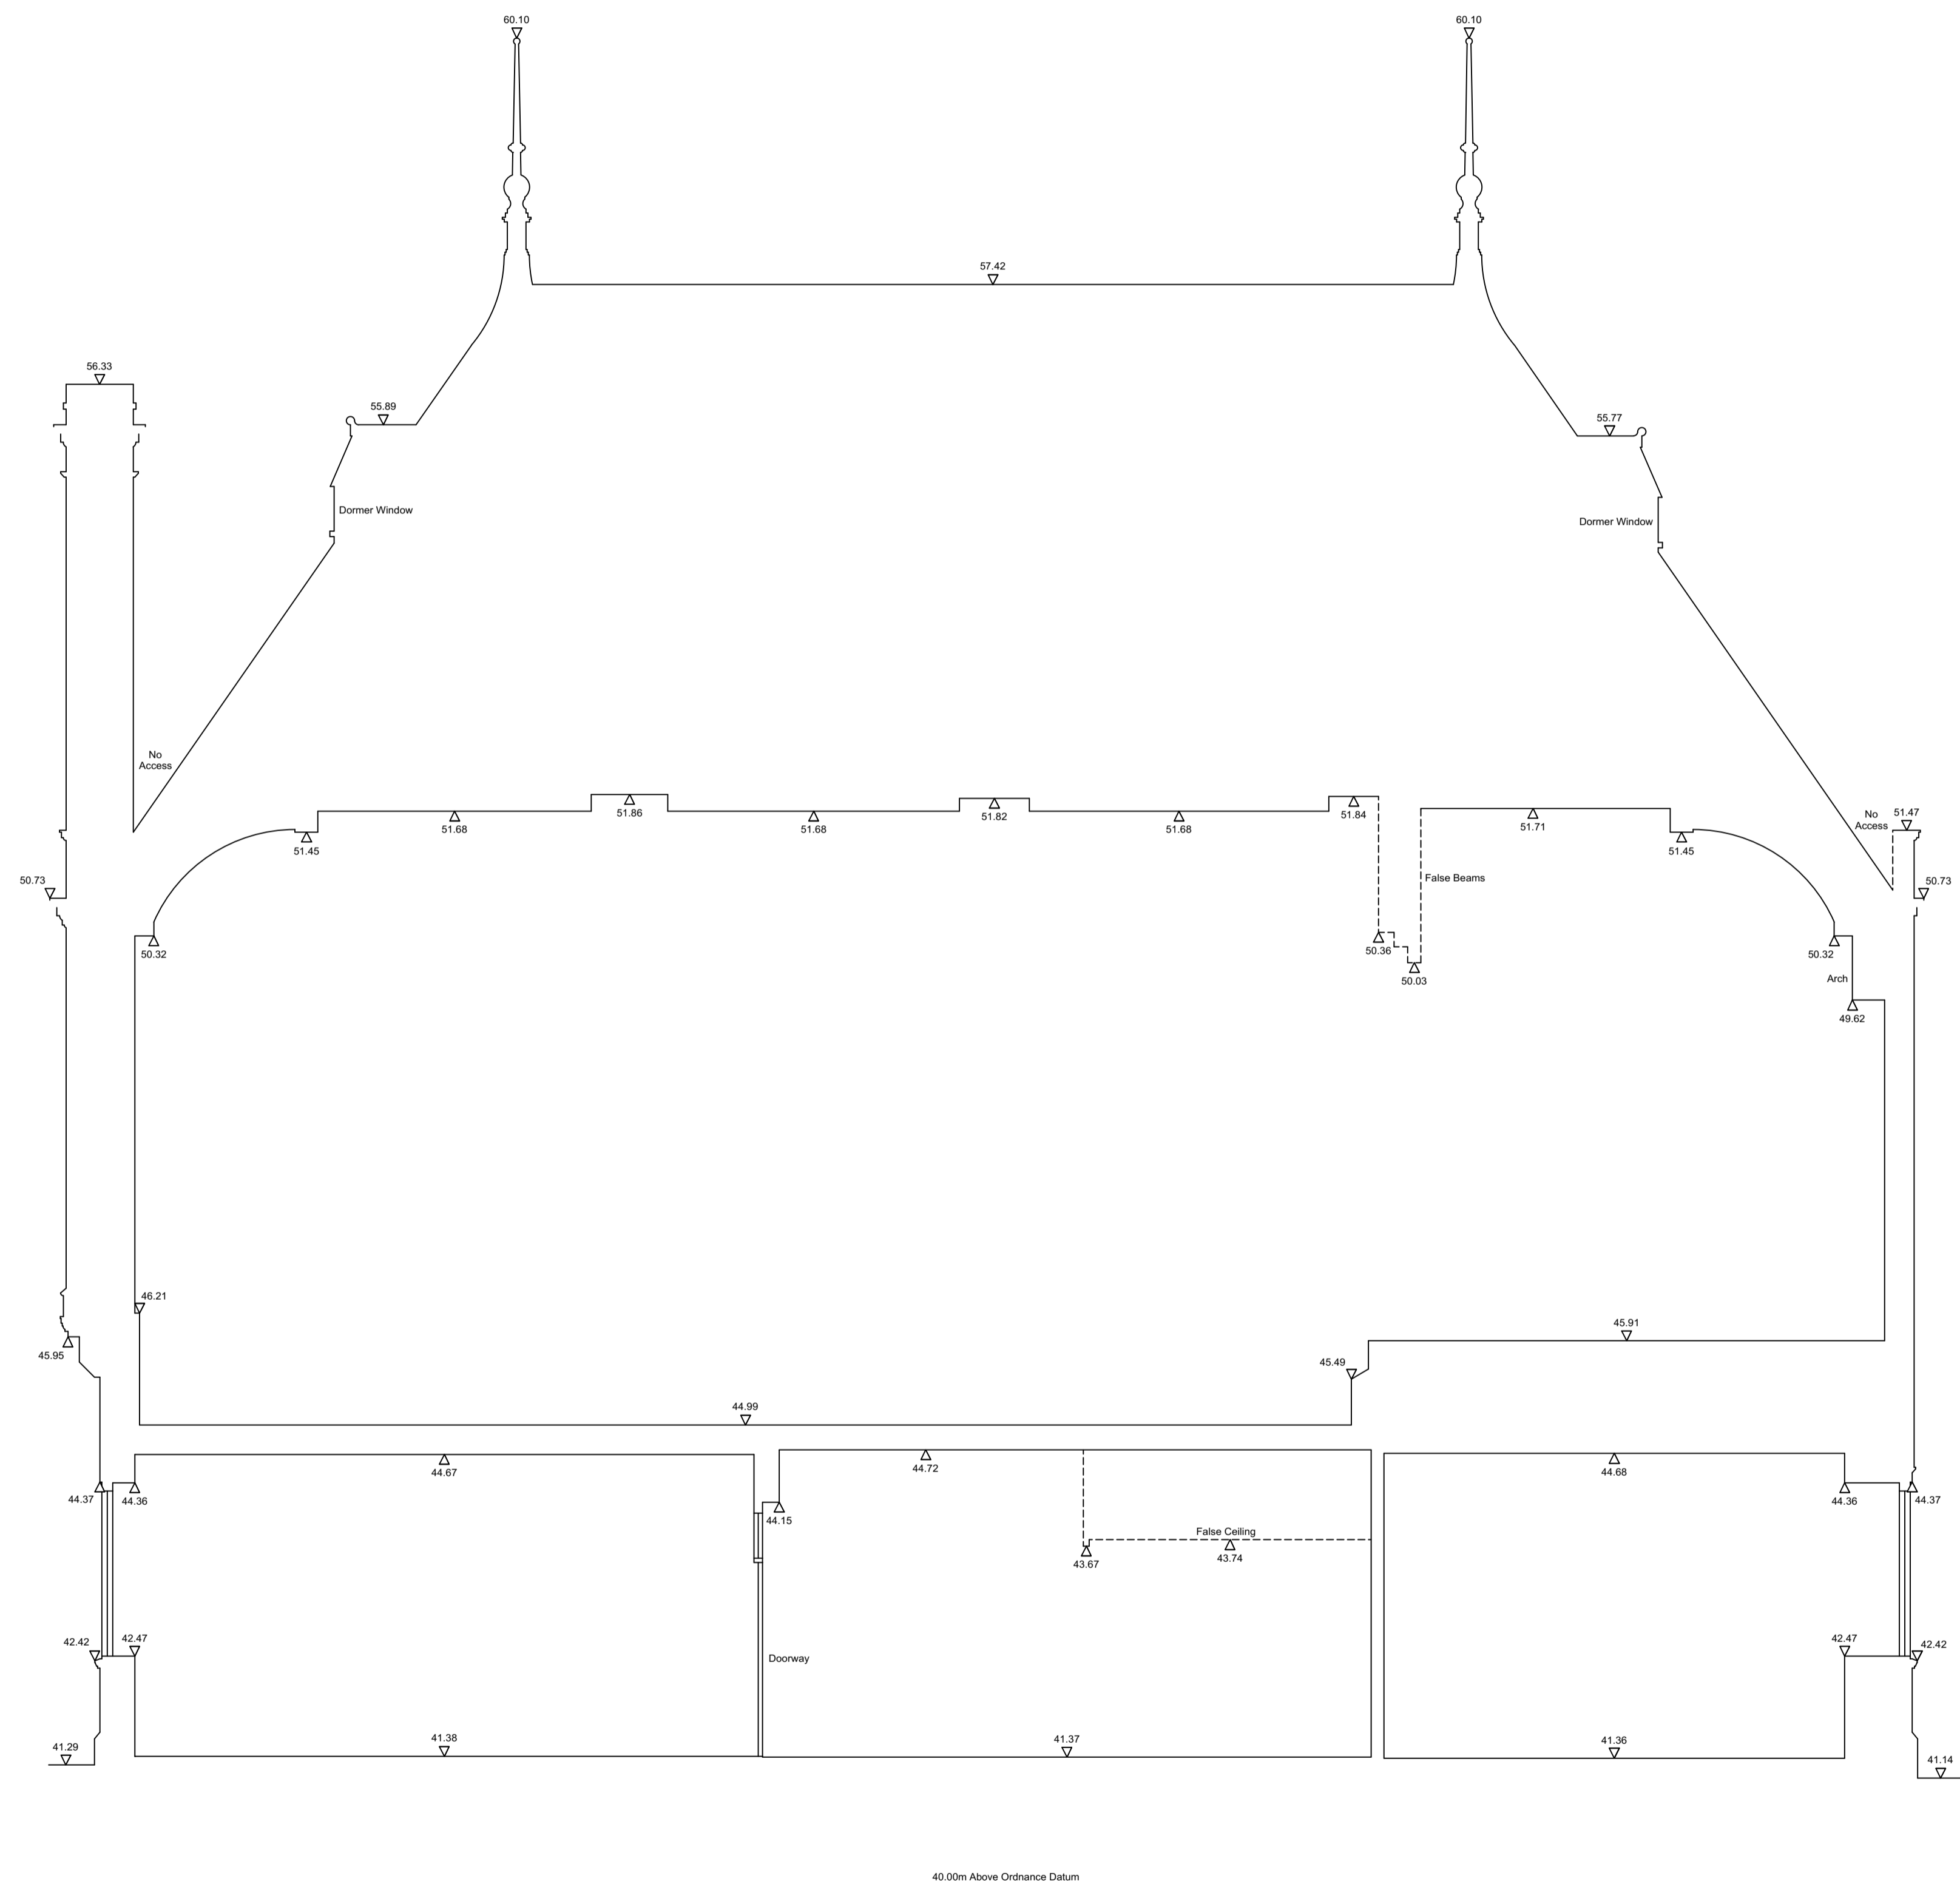

NOTES :


The accuracy of this survey drawing is dependent upon the scale at which it is produced. Users should not re-scale this drawing without consent.


All level values refer to the following OSBM:-


North West Face, North West Angle, Beckenham Public Hall, as indicated; Value 41.35m.

DRAWING NO : 4206-9	
DATE : 3/4/20	DRAWN : SV
SHEET NO : 9 of 17	CHECKED : MAW
SCALE : 1:50	SHEET SIZE : A1
CLIENT :	
Bisset Adams The Cube Building 17-21 Wenlock Road London N1 7GT Tel: 020 7250 0440	
PROJECT TITLE:	
Section B Beckenham Public Hall 4 Bromley Road Beckenham, BR3 5JE	

SURVEYED BY :


  
**ALAN RHODES ASSOCIATES**  
 Land & Measured Building Surveyors  
 8 Hurlingham Studios  
 Ranelagh Gardens  
 London SW6 3PA  
 Tel : 020 7731 0304  
 Fax: 020 7731 0314  
 email : office@ara-survey.co.uk

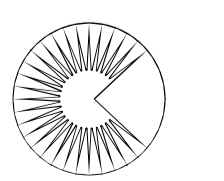  
**THE SURVEY ASSOCIATION**

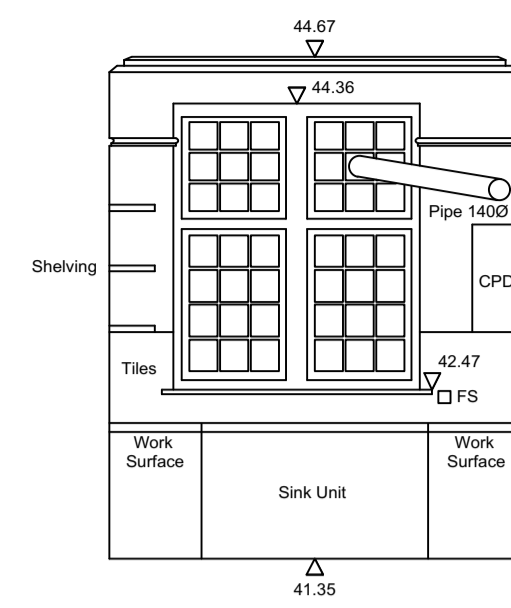


40.00m Above Ordnance datum

North Elevation

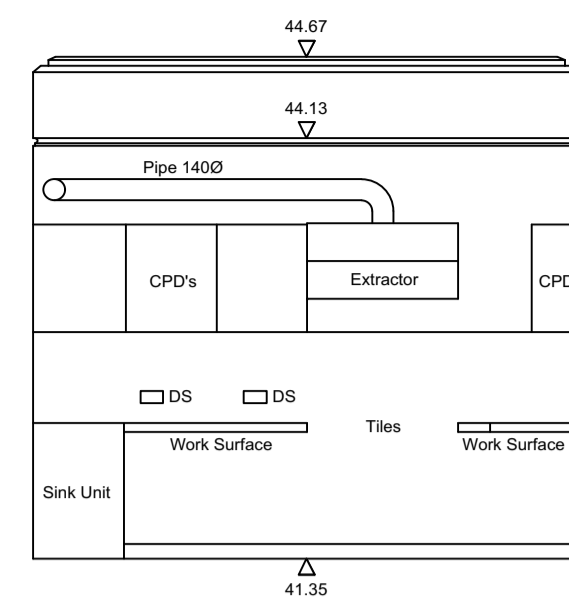


40.00m Above Ordnance datum

East Elevation

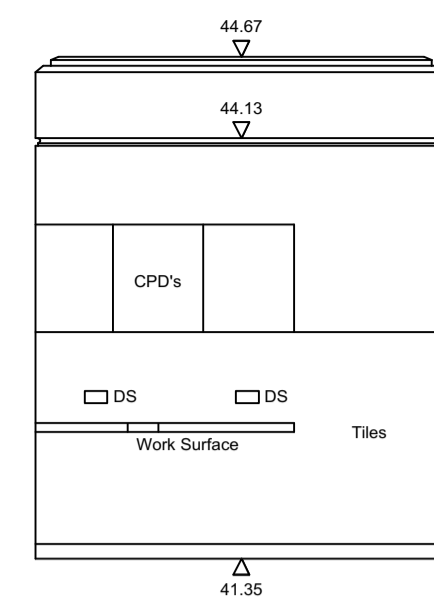

40.00m Above Ordnance datum


South Elevation

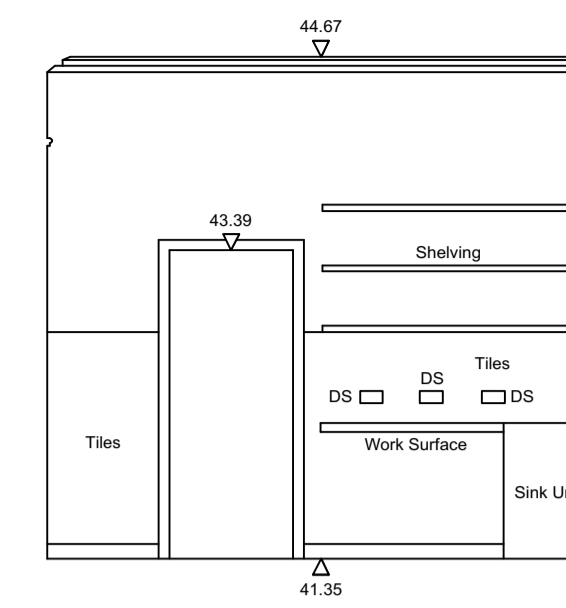

40.00m Above Ordnance datum


West Elevation

Kitchen

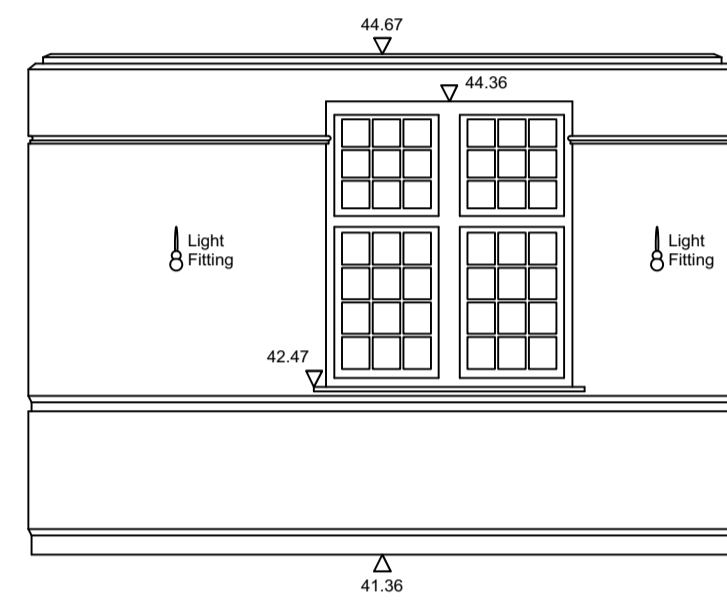


40.00m Above Ordnance datum

North Elevation

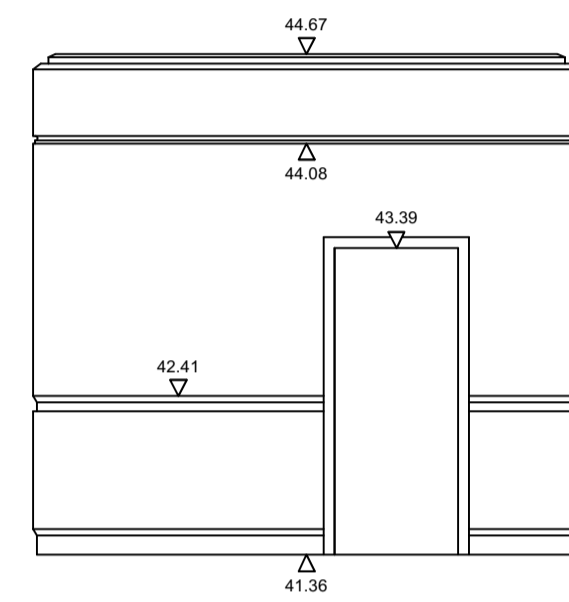


40.00m Above Ordnance datum

East Elevation

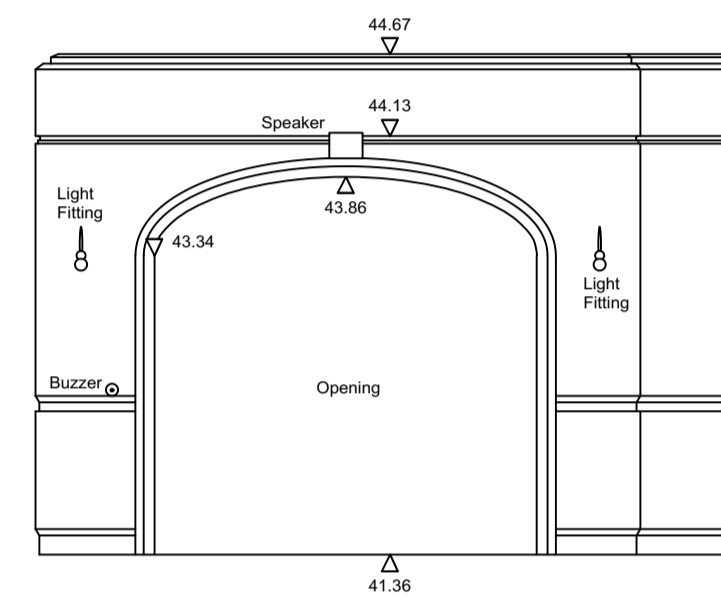

40.00m Above Ordnance datum


South Elevation

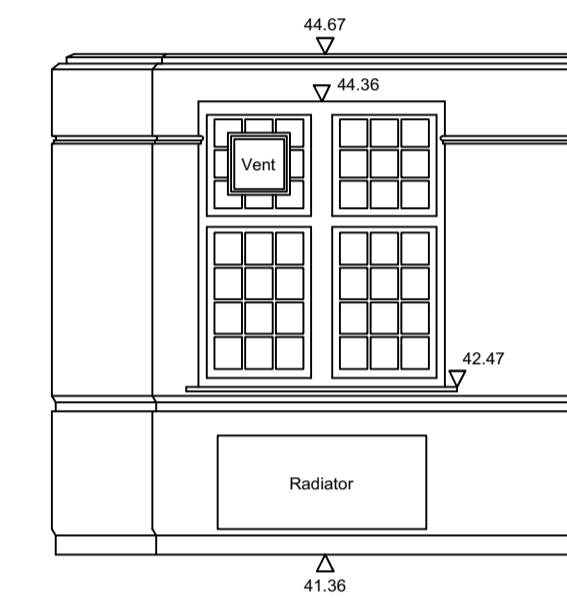

40.00m Above Ordnance datum


West Elevation

Lounge 1

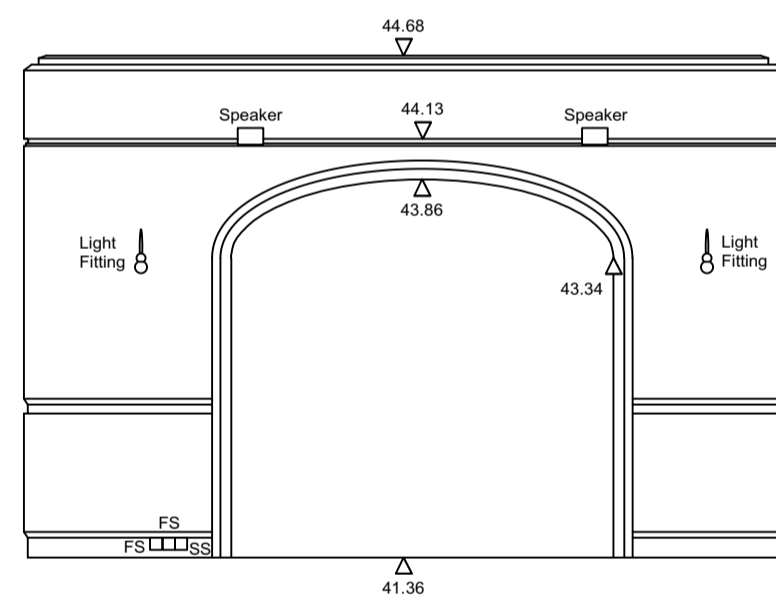


40.00m Above Ordnance datum

North Elevation

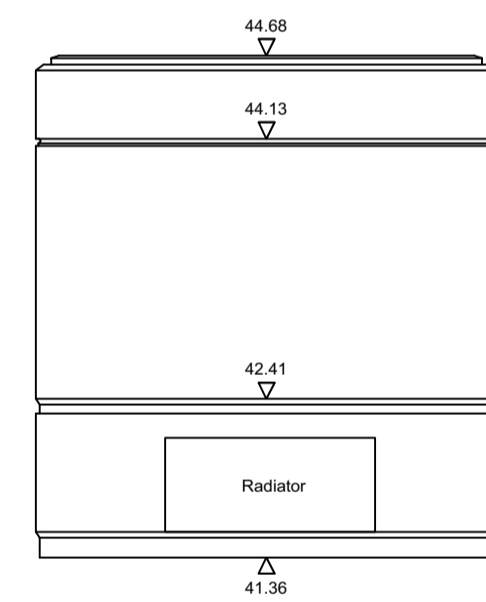


40.00m Above Ordnance datum

East Elevation

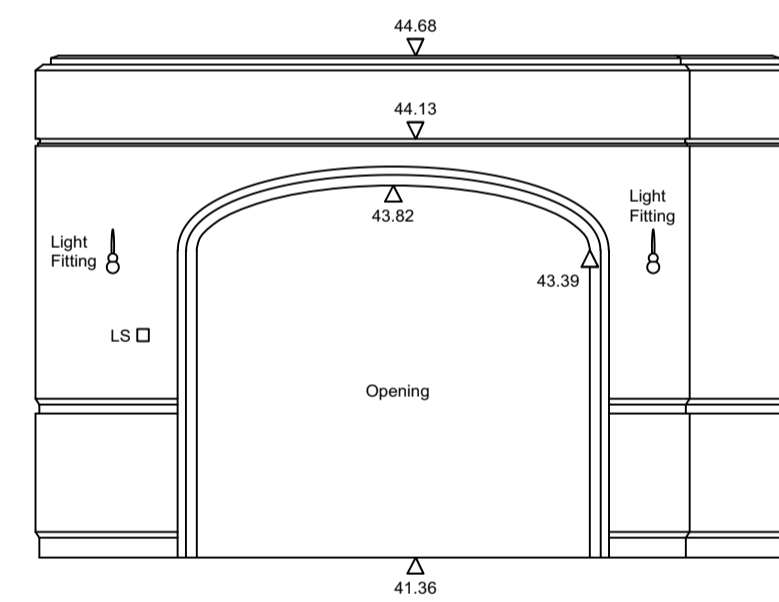

40.00m Above Ordnance datum


South Elevation

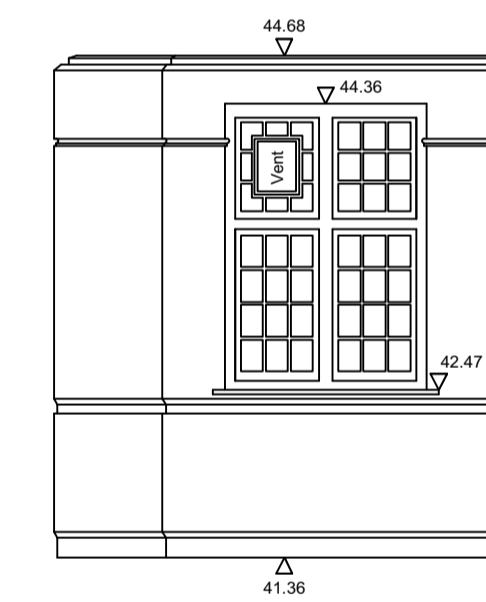

40.00m Above Ordnance datum


West Elevation

Lounge 2

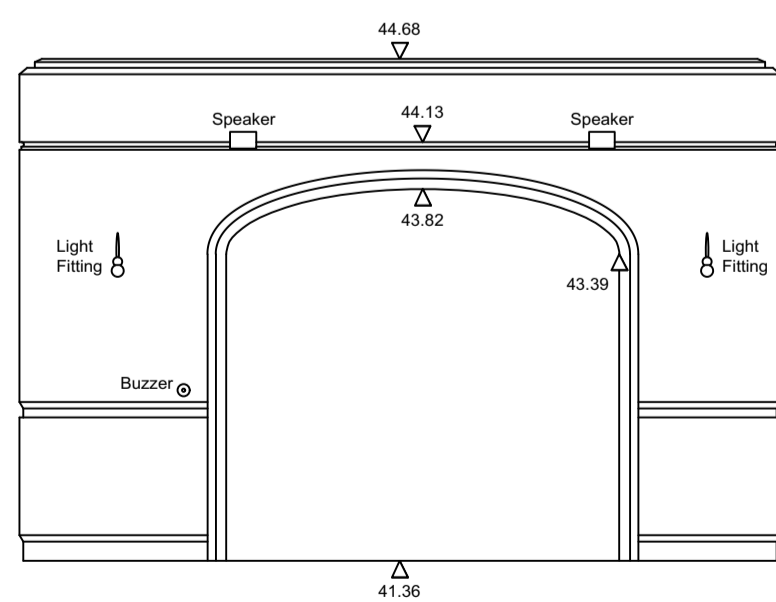


40.00m Above Ordnance datum

North Elevation

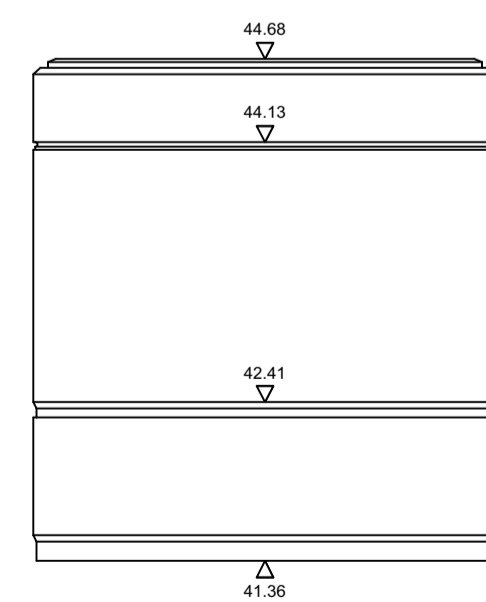


40.00m Above Ordnance datum

East Elevation

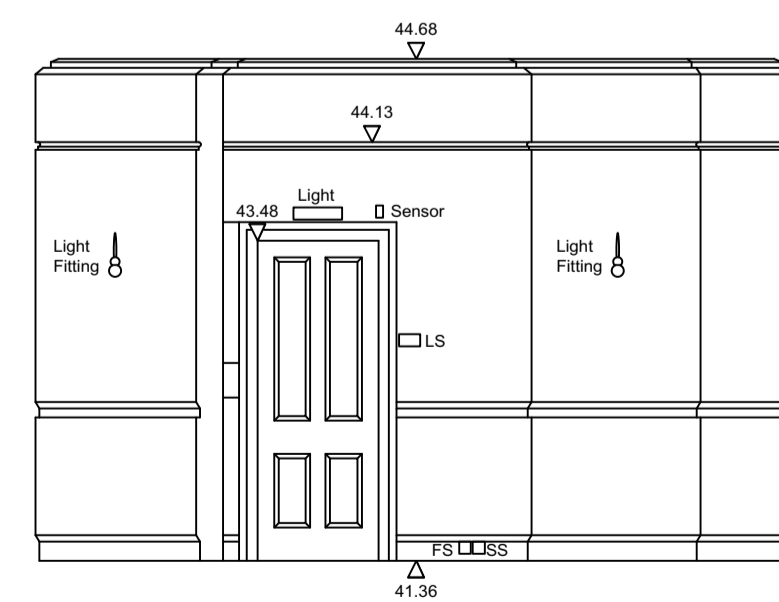

40.00m Above Ordnance datum

South Elevation

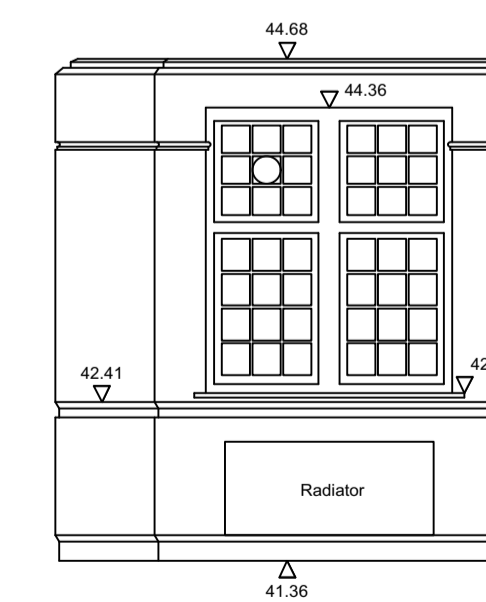

40.00m Above Ordnance datum

West Elevation

Lounge 3

LEGEND :

- 5A 5 Amp Socket
- AS Alarm Sounder
- BGP Break Glass Point
- BS Blank Switch
- DS Double Socket
- FS Fused Switch
- SS Single Socket
- SW Switch
- THE Thermostat
- UN Unknown

NOTES :

The accuracy of this survey drawing is dependent upon the scale at which it is produced. Users should not re-scale this drawing without consent.

All level values refer to the following OSBM:-

North West Face, North West Angle, Beckenham Public Hall, as indicated on drawing 4206-1; Value 41.35m.

DRAWING NO :

4206-10

DATE : 3/4/20

DRAWN : SV

SHEET NO : 10 of 17

CHECKED : MAW

SCALE : 1:50

SHEET SIZE : A1

CLIENT :

Bisset Adams  
The Cube Building  
17-21 Wenlock Road  
London  
N1 7GT  
Tel: 020 7250 0440


PROJECT TITLE:

Internal Elevations  
Ground Floor  
Beckenham Public Hall  
Beckenham, BR3 5JE

SURVEYED BY :

**ARA**  
ALAN RHODES ASSOCIATES  
Land & Measured Building Surveyors  
8 Hurlingham Studios  
Ranelagh Gardens  
London SW6 3PA

Tel : 020 7731 0304  
Fax: 020 7731 0314  
email : office@ara-survey.co.uk

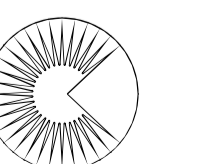

THE SURVEY ASSOCIATION


- LEGEND :
- 5A 5 Amp Socket
  - AS Alarm Sounder
  - BGP Break Glass Point
  - BS Blank Switch
  - DS Double Socket
  - FS Fused Switch
  - SS Single Socket
  - SW Switch
  - THE Thermostat
  - UN Unknown

NOTES :

The accuracy of this survey drawing is dependent upon the scale at which it is produced. Users should not re-scale this drawing without consent.


All level values refer to the following OSBM:-

North West Face, North West Angle, Beckenham Public Hall, as indicated on drawing 4206-1; Value 41.35m.

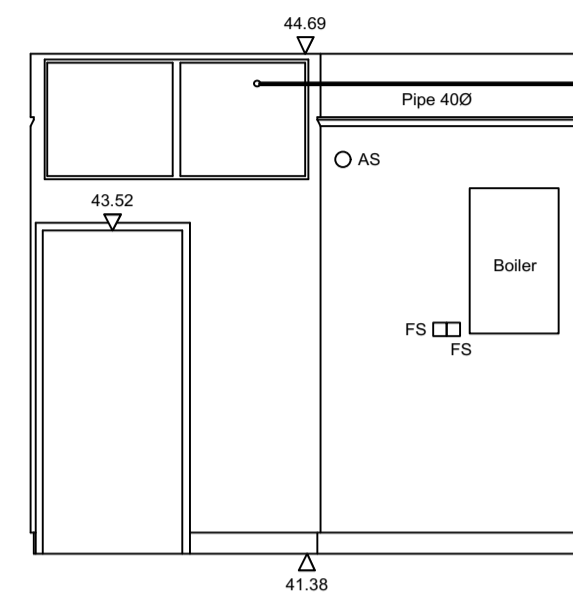


40.00m Above Ordnance datum

North Elevation

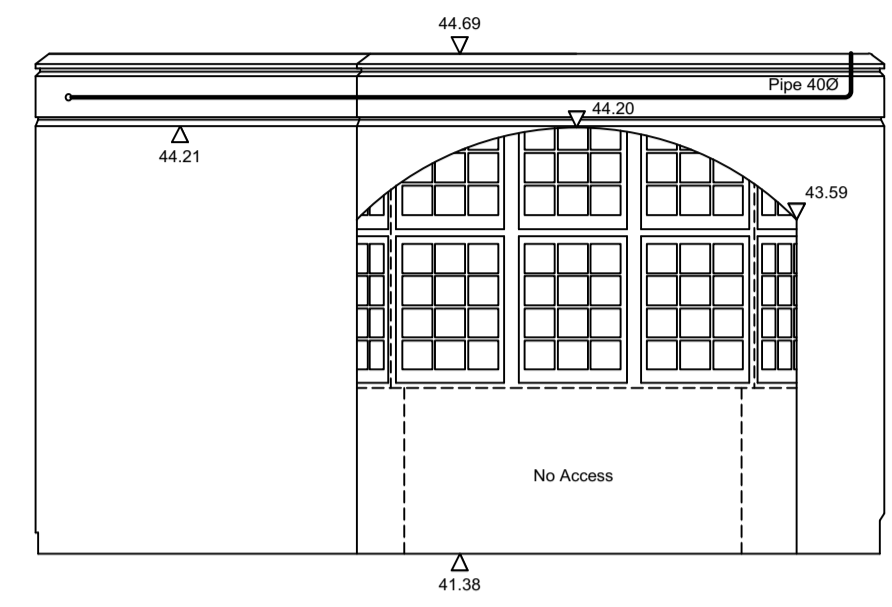


40.00m Above Ordnance datum

East Elevation

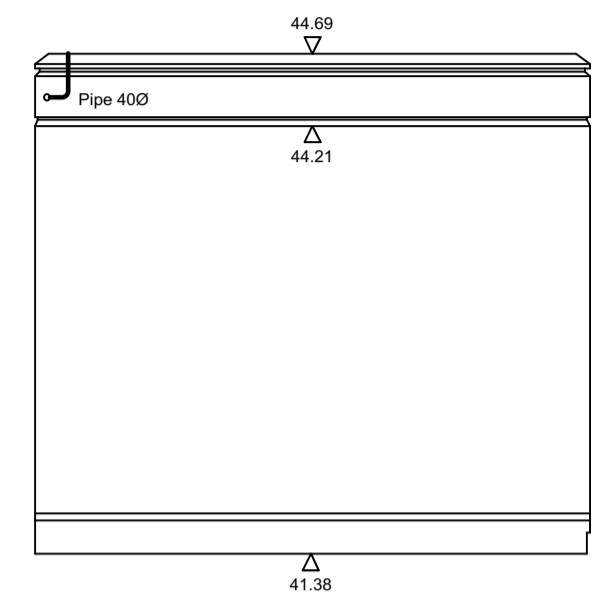

40.00m Above Ordnance datum


South Elevation

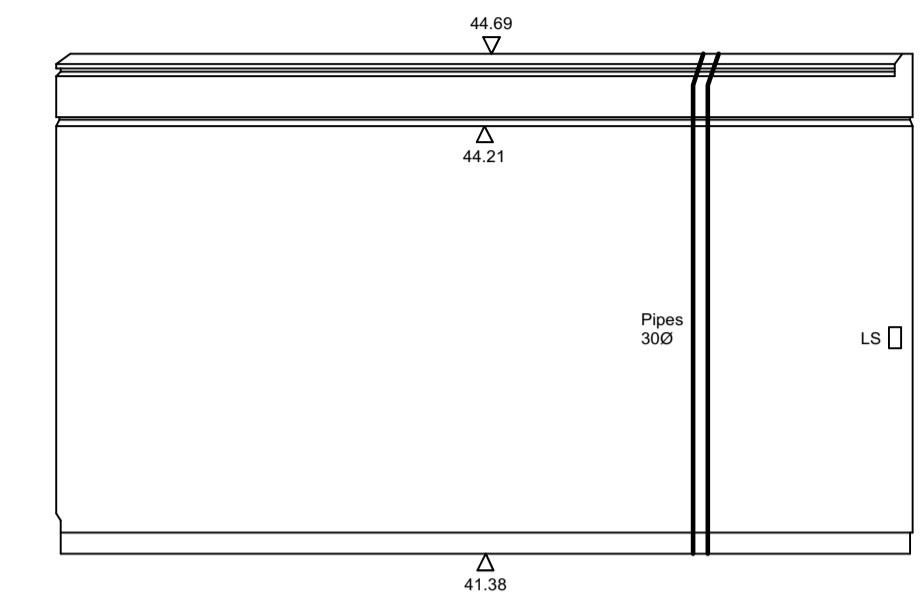

40.00m Above Ordnance datum


West Elevation

Store

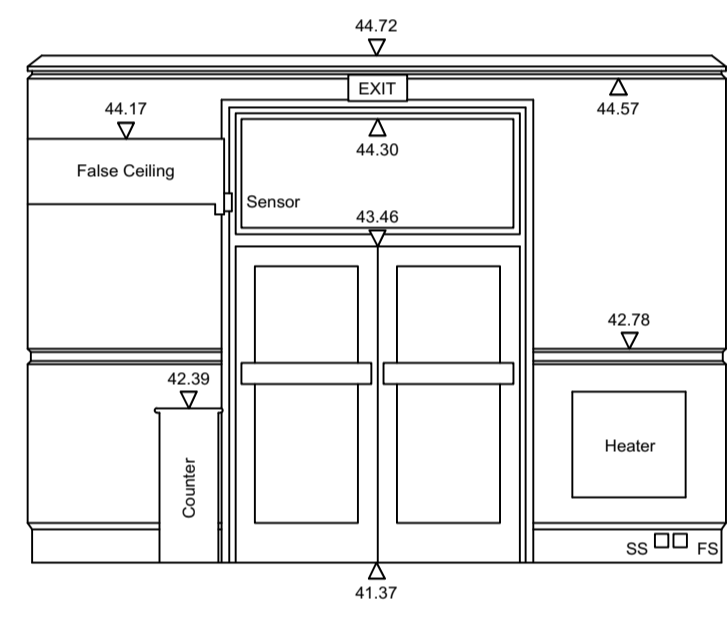


40.00m Above Ordnance datum

North Elevation

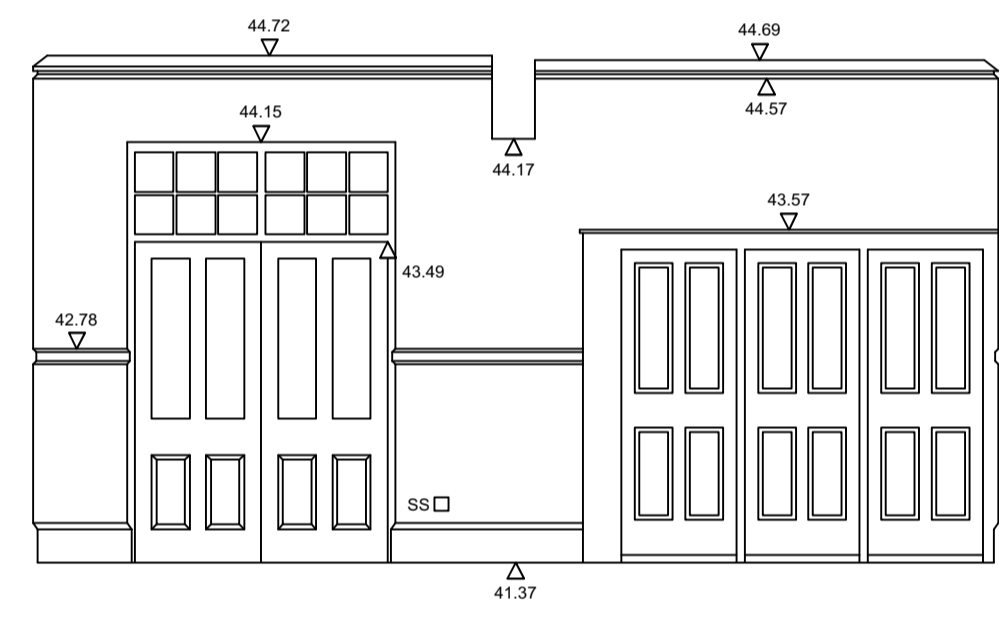


40.00m Above Ordnance datum

East Elevation

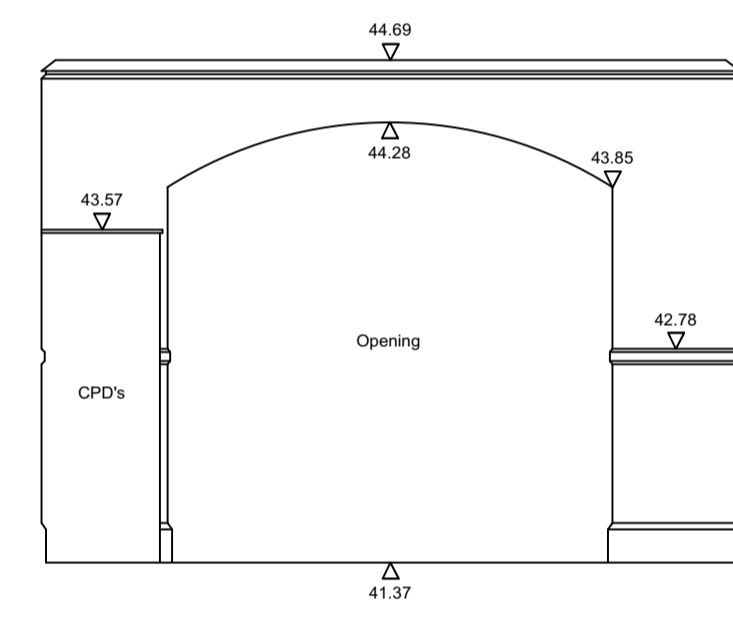

40.00m Above Ordnance datum


South Elevation

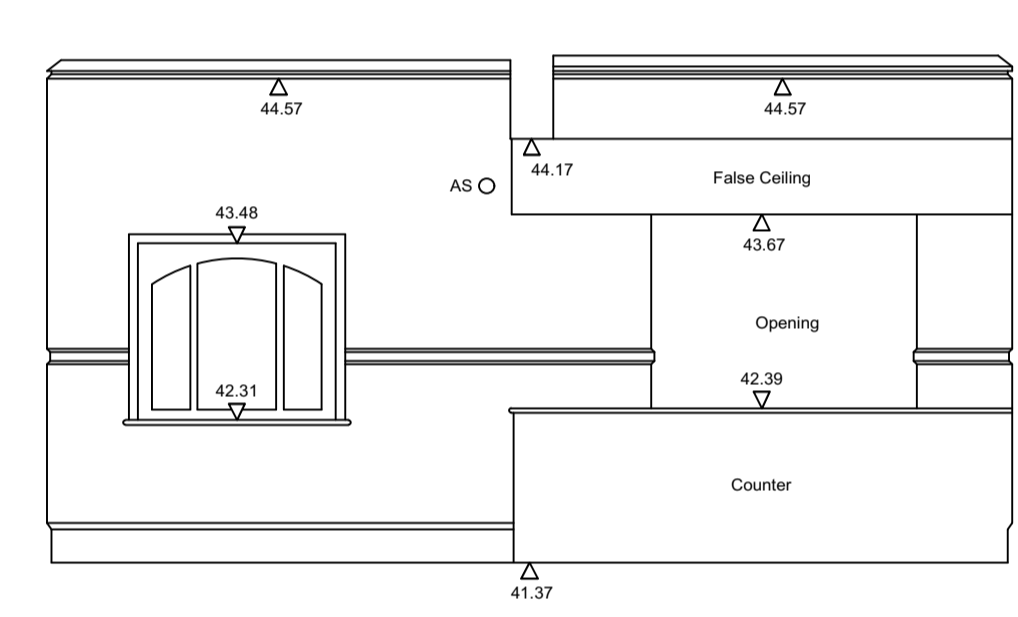

40.00m Above Ordnance datum


West Elevation

Reception

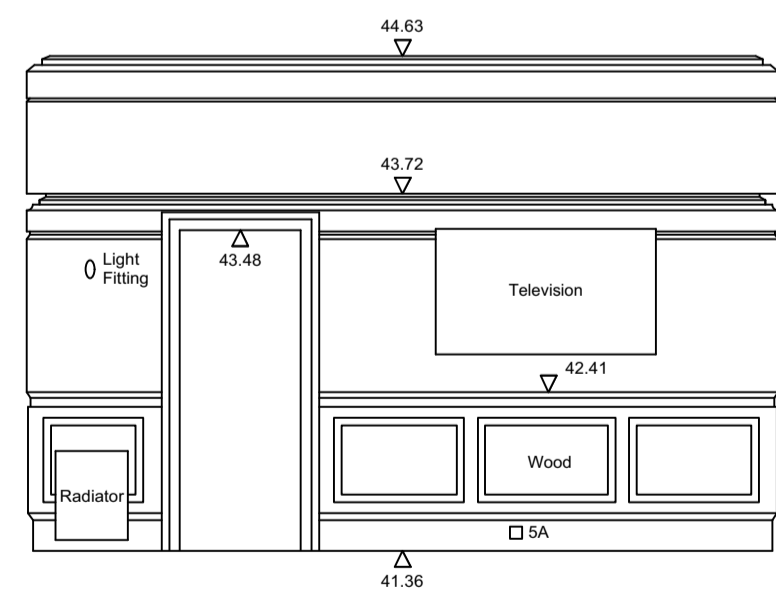


40.00m Above Ordnance datum

North Elevation

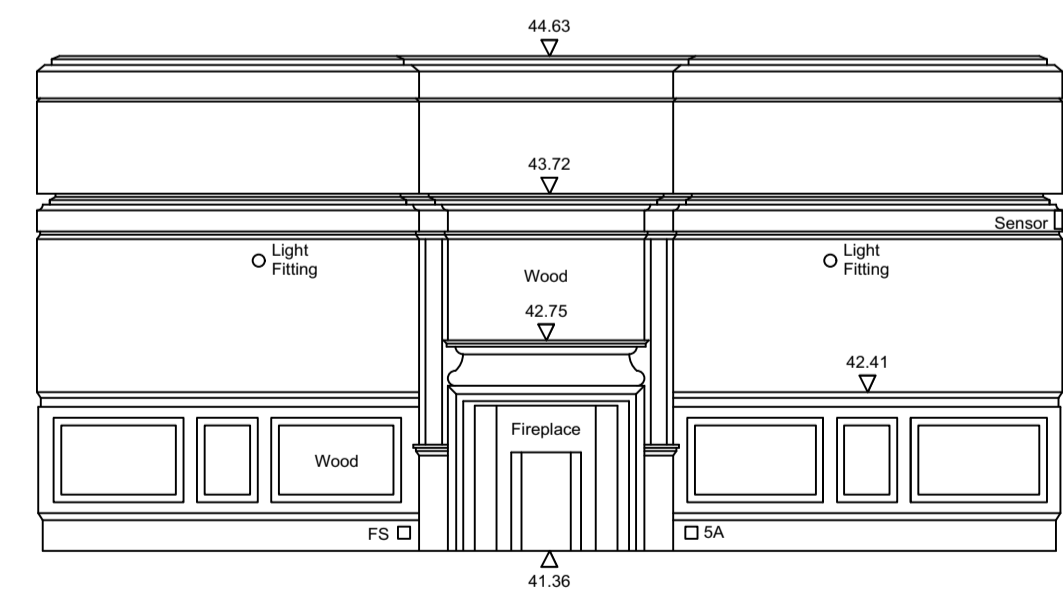


40.00m Above Ordnance datum

East Elevation

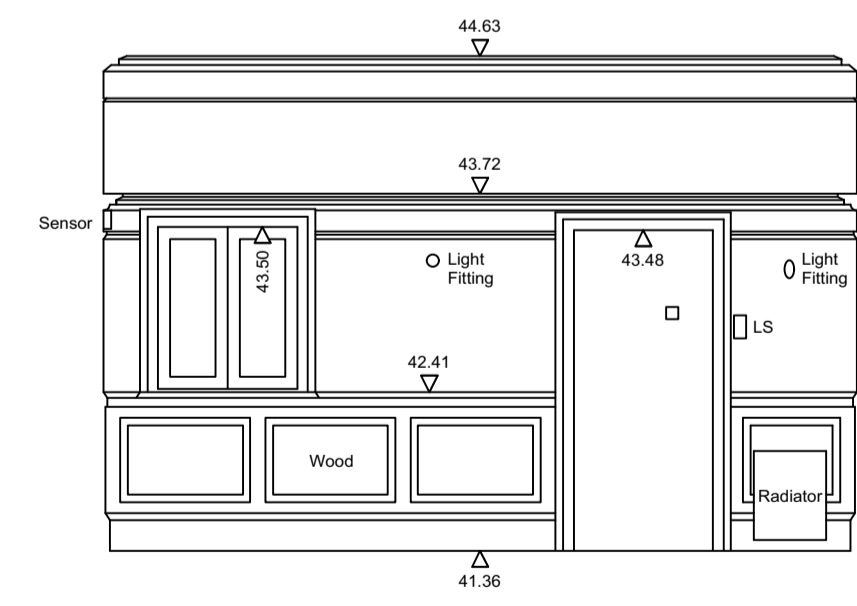

40.00m Above Ordnance datum

South Elevation

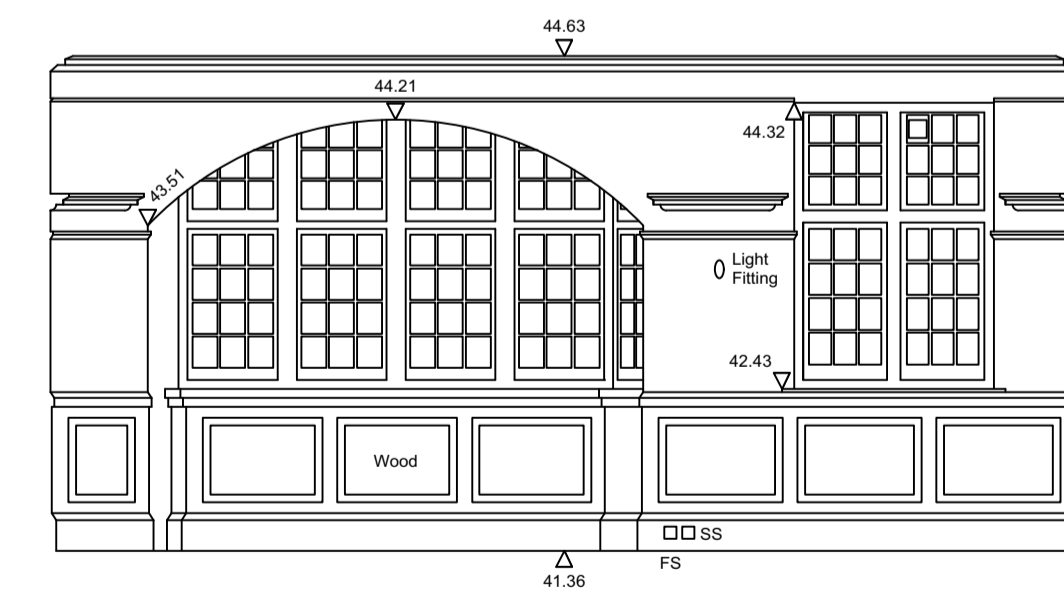

40.00m Above Ordnance datum

West Elevation

Lounge 4

DRAWING NO : 4206-11

DATE : 3/4/20 DRAWN : SV

SHEET NO : 11 of 17 CHECKED : MAW

SCALE : 1:50 SHEET SIZE : A1

CLIENT :  
**Bisset Adams**  
 The Cube Building  
 17-21 Wenlock Road  
 London  
 N1 7GT  
 Tel: 020 7250 0440

PROJECT TITLE:  
**Internal Elevations**  
 Ground Floor  
 Beckenham Public Hall  
 Beckenham, BR3 5JE

SURVEYED BY :  
  
**ALAN RHODES ASSOCIATES**  
 Land & Measured Building Surveyors  
 8 Hurlingham Studios  
 Ranelagh Gardens  
 London SW6 3PA  
 Tel : 020 7731 0304  
 Fax: 020 7731 0314  
 email : office@ara-survey.co.uk

LEGEND :


5A	5 Amp Socket
AS	Alarm Sounder
BGP	Break Glass Point
BS	Blank Switch
DS	Double Socket
FS	Fused Switch
SS	Single Socket
SW	Switch
THE	Thermostat
UN	Unknown

NOTES :

The accuracy of this survey drawing is dependent upon the scale at which it is produced. Users should not re-scale this drawing without consent.


All level values refer to the following OSBM:-

North West Face, North West Angle, Beckenham Public Hall, as indicated on drawing 4206-1; Value 41.35m.

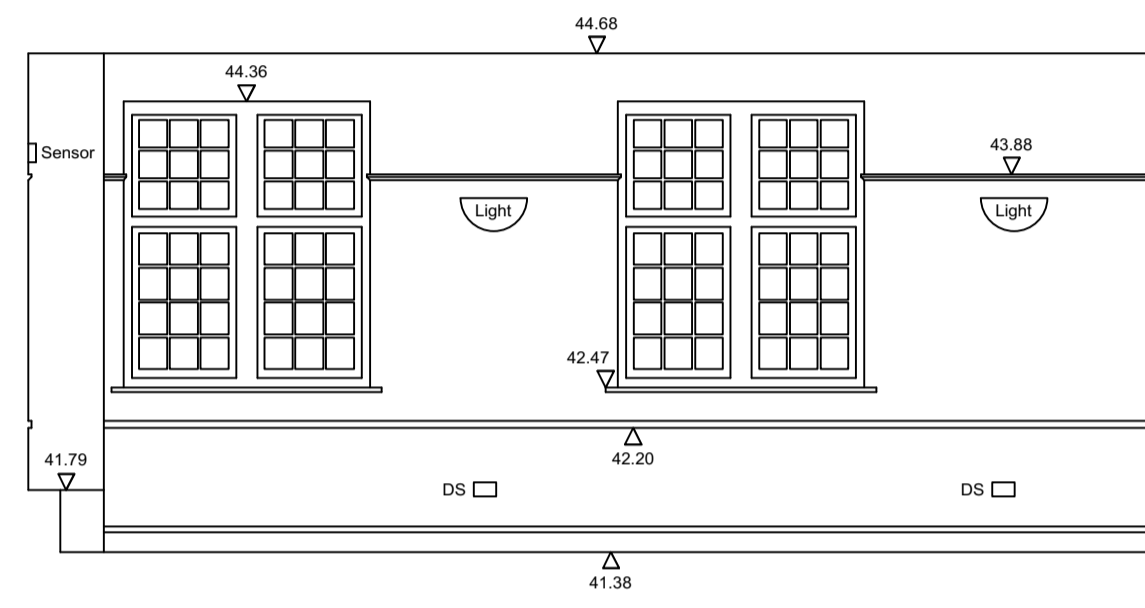


40.00m Above Ordnance datum

North Elevation

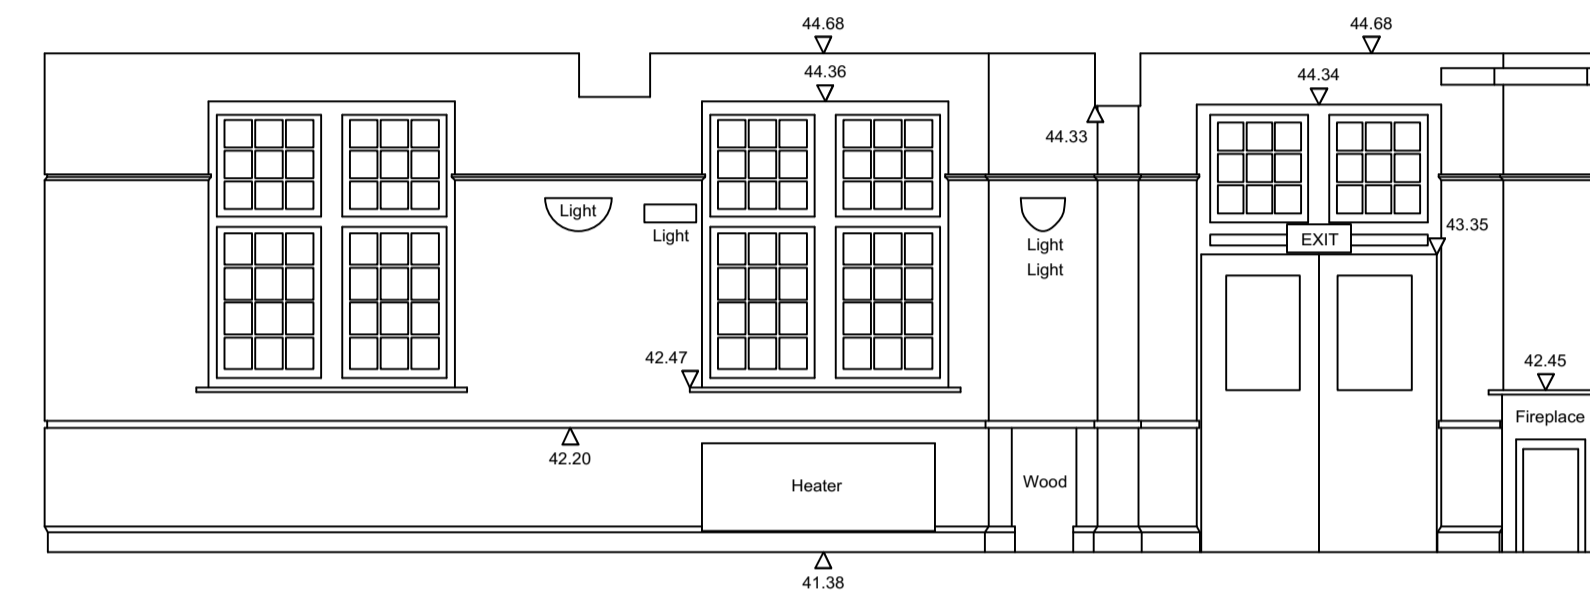


40.00m Above Ordnance datum

East Elevation

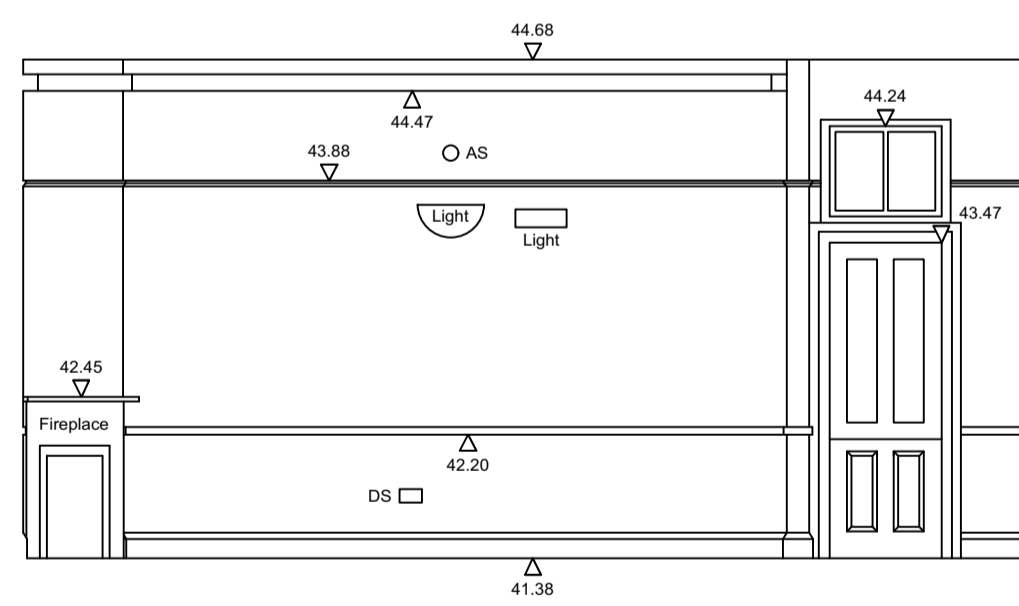

40.00m Above Ordnance datum

South Elevation

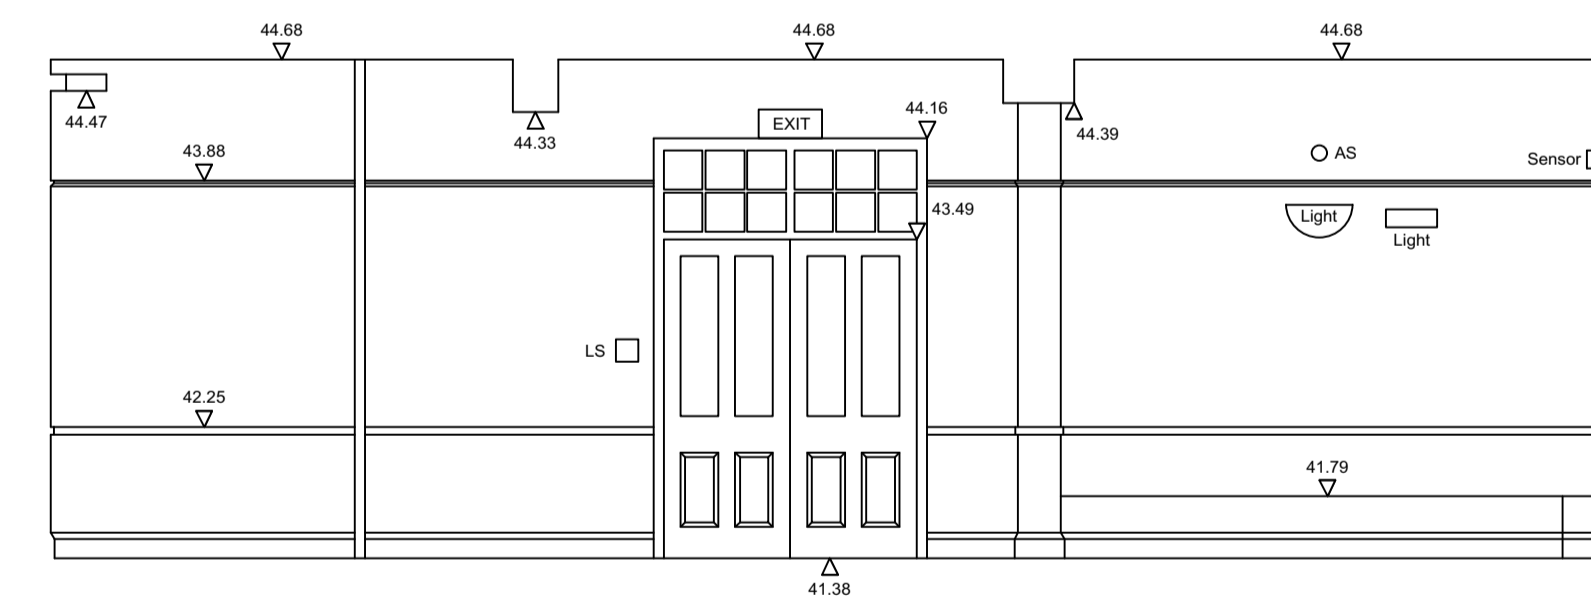

40.00m Above Ordnance datum

West Elevation

DRAWING NO : 4206-12

DATE : 3/4/20 DRAWN : SV

SHEET NO : 12 of 17 CHECKED : MAW

SCALE : 1:50 SHEET SIZE : A1

CLIENT :


Bisset Adams  
The Cube Building  
17-21 Wenlock Road  
London  
N1 7GT  
Tel: 020 7250 0440

PROJECT TITLE:

Internal Elevations  
Ground Floor Small Hall  
Beckenham Public Hall  
Beckenham, BR3 5JE

SURVEYED BY :

**ARA**  
ALAN RHODES ASSOCIATES  
Land & Measured Building Surveyors  
8 Hurlingham Studios  
Ranelagh Gardens  
London SW6 3PA  
Tel : 020 7731 0304  
Fax: 020 7731 0314  
email : office@ara-survey.co.uk

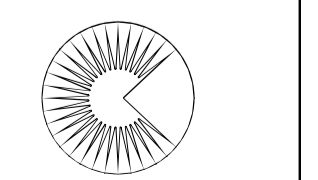

THE SURVEY ASSOCIATION


- LEGEND :
- 5A 5 Amp Socket
  - AC Air Conditioning
  - AS Alarm Sounder
  - BGP Break Glass Point
  - BT Telecoms Socket
  - BS Blank Switch
  - DS Double Socket
  - FS Fused Switch
  - SS Single Socket
  - SW Switch
  - THE Thermostat
  - UN Unknown

NOTES :

The accuracy of this survey drawing is dependent upon the scale at which it is produced. Users should not re-scale this drawing without consent.


All level values refer to the following OSBM:-

North West Face, North West Angle, Beckenham Public Hall, as indicated on drawing 4206-1; Value 41.35m.

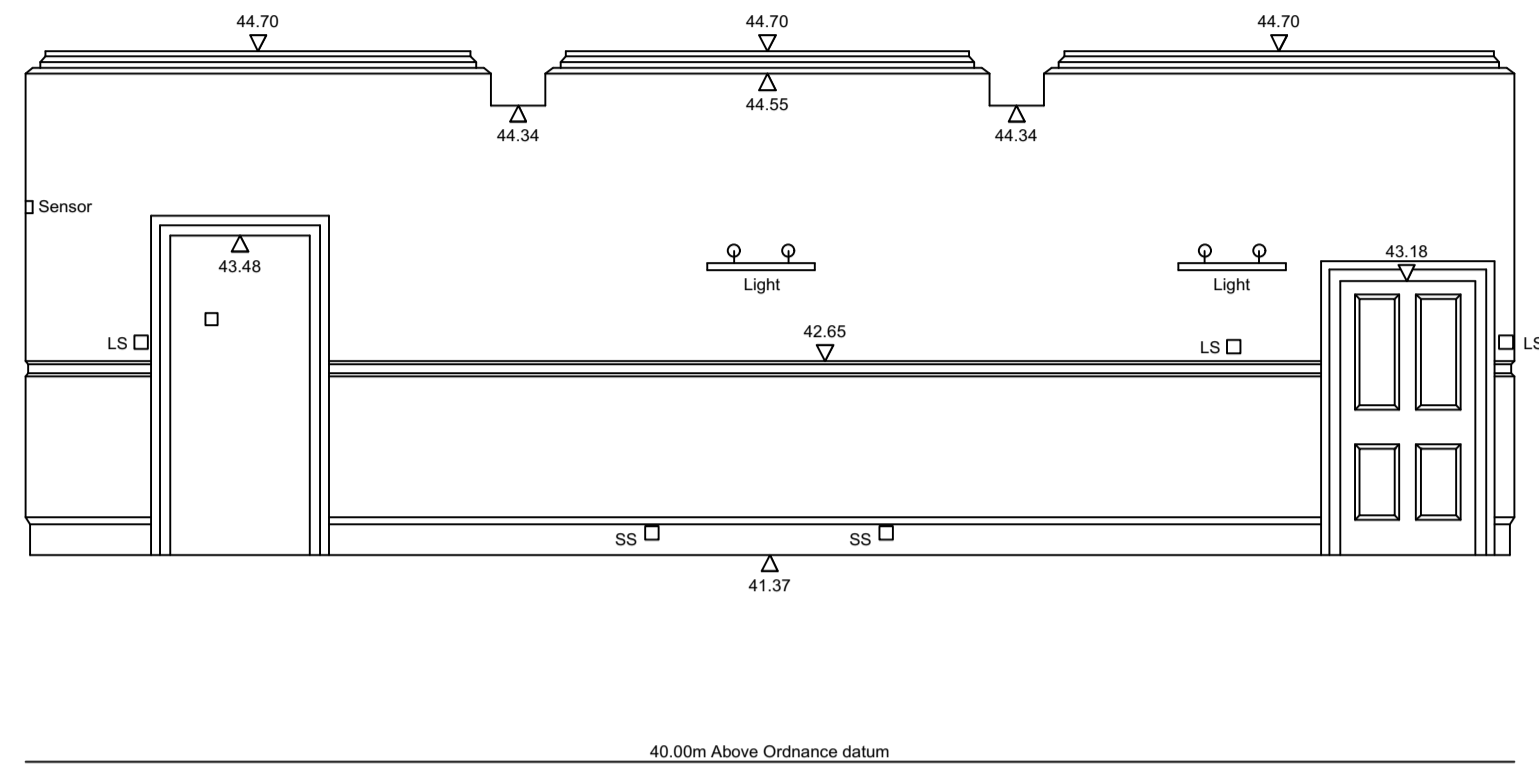


North Elevation

Snooker Room

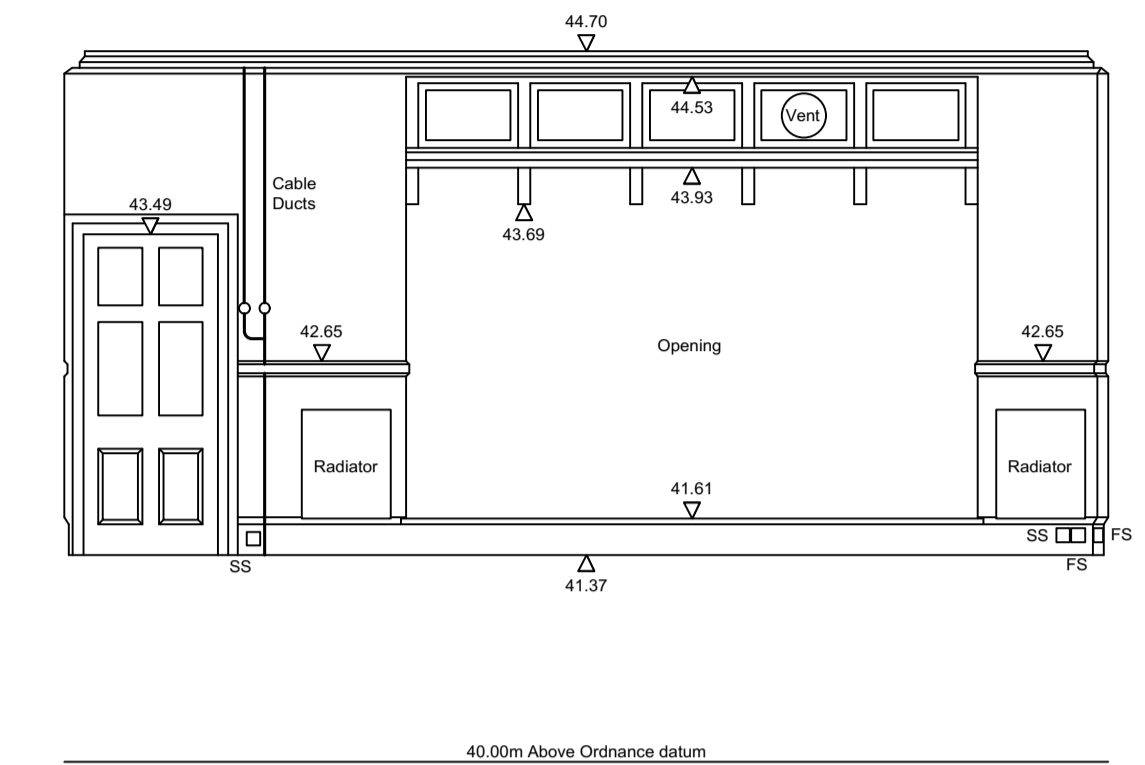


East Elevation

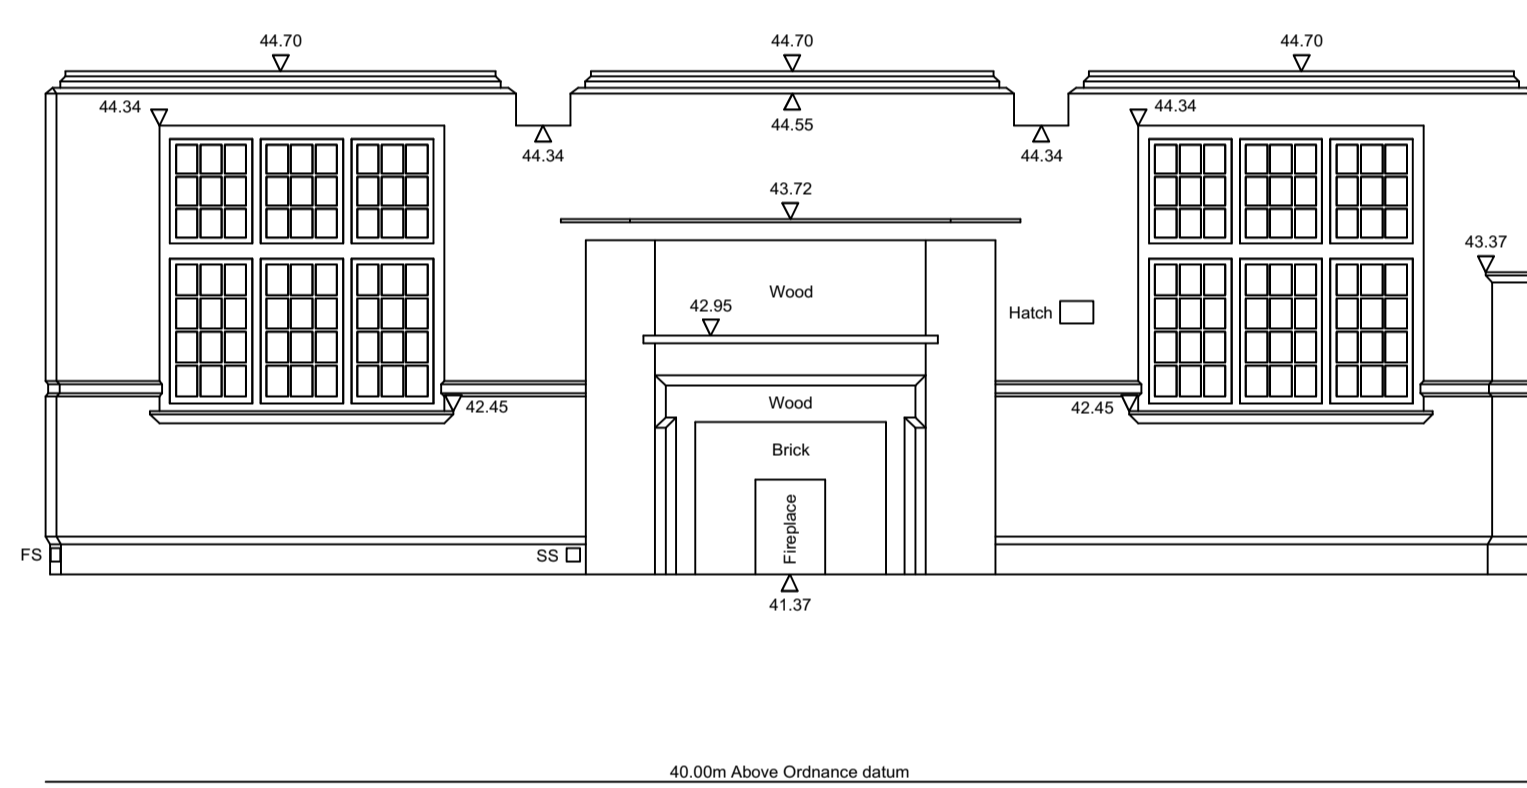


South Elevation

Snooker Room

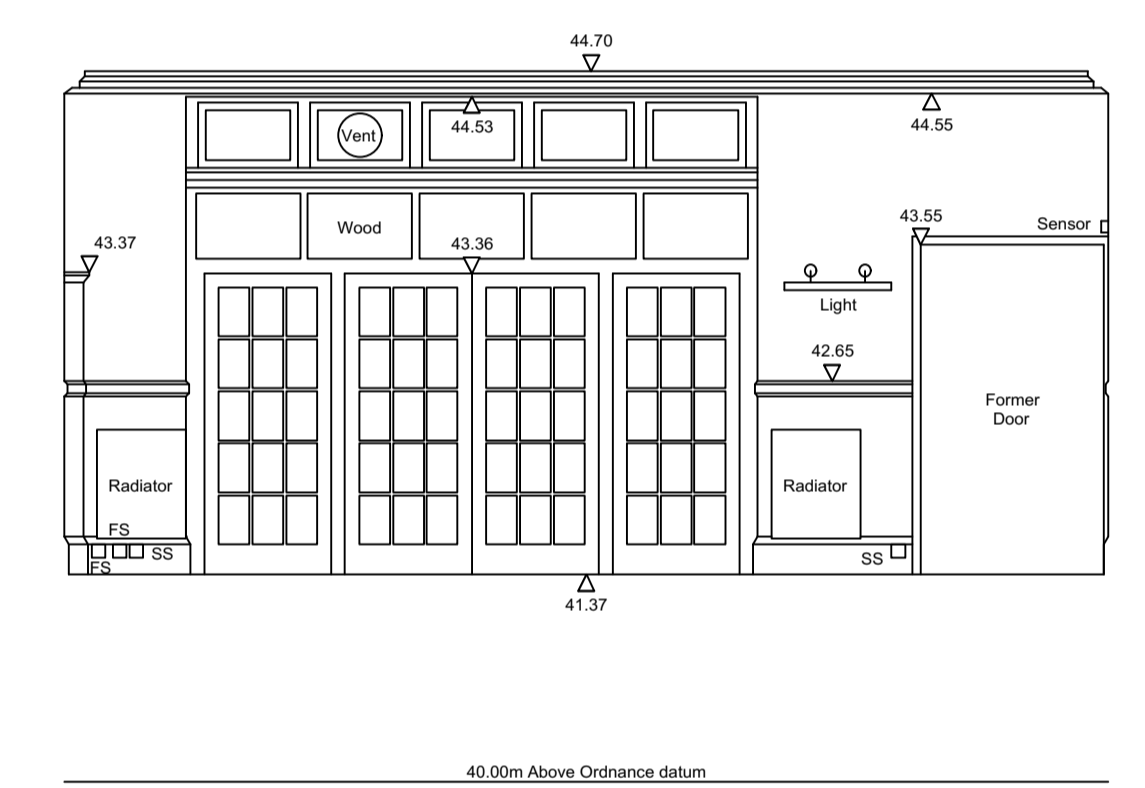


West Elevation

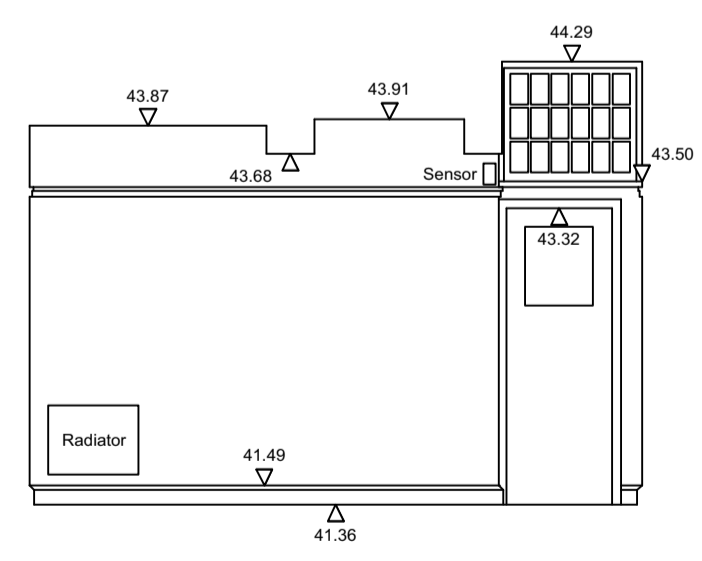


North Elevation


Bar

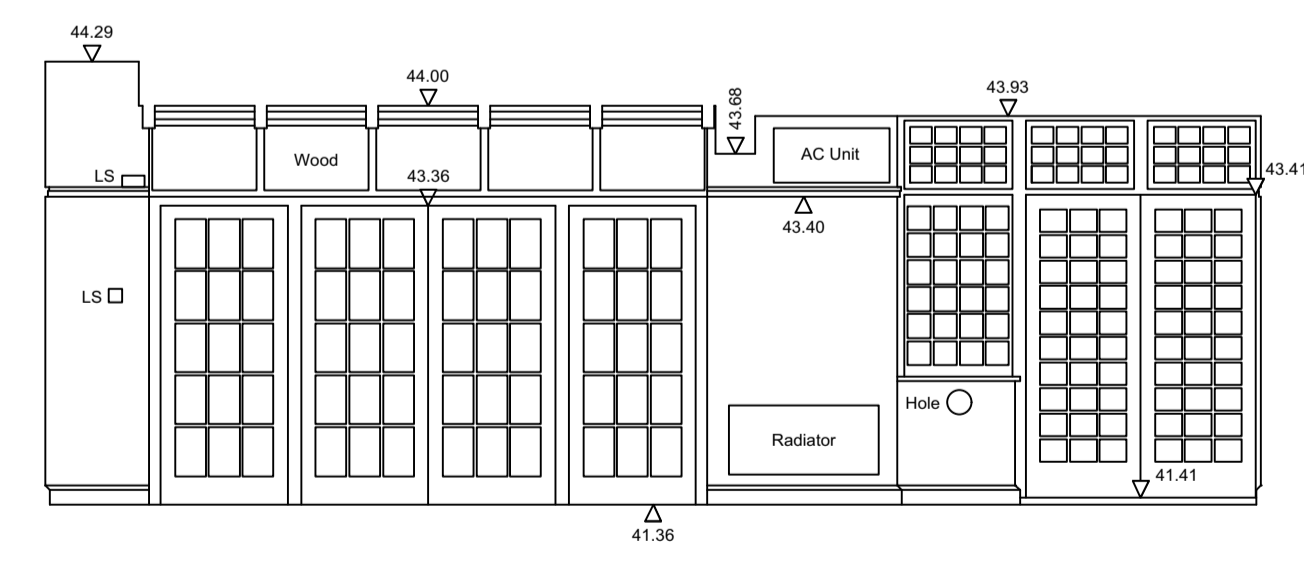

East Elevation

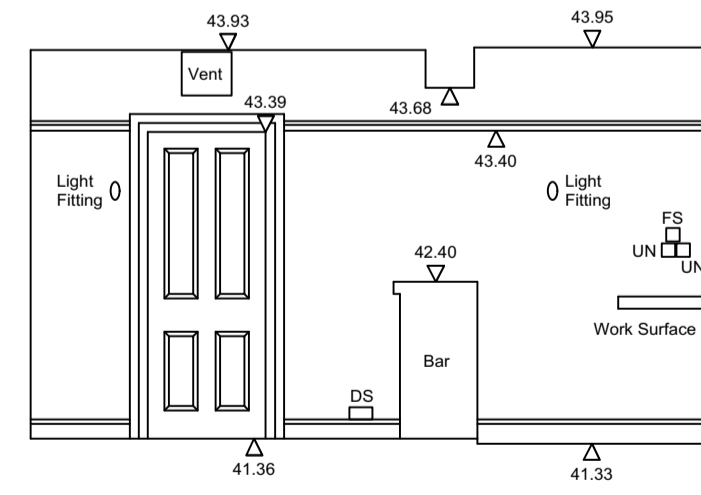

South Elevation

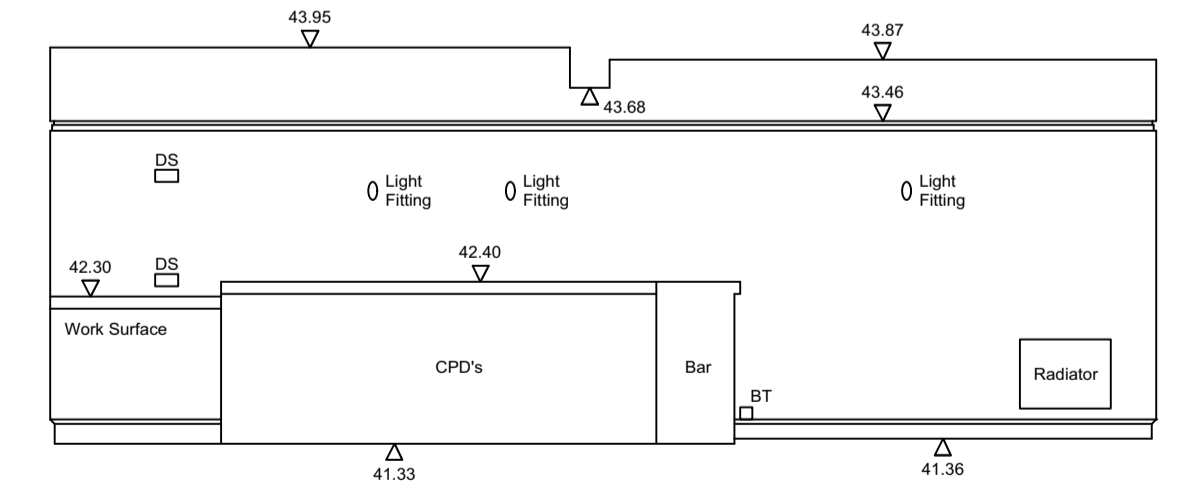

West Elevation

DRAWING NO : 4206-13

DATE : 3/4/20 DRAWN : SV

SHEET NO : 13 of 17 CHECKED : MAW

SCALE : 1:50 SHEET SIZE : A1

CLIENT :  
 Bisset Adams  
 The Cube Building  
 17-21 Wenlock Road  
 London  
 N1 7GT  
 Tel: 020 7250 0440

PROJECT TITLE:  
 Internal Elevations  
 Ground Floor  
 Beckenham Public Hall  
 Beckenham, BR3 5JE

SURVEYED BY :  
  
 ALAN RHODES ASSOCIATES  
 Land & Measured Building Surveyors  
 8 Hurlingham Studios  
 Ranelagh Gardens  
 London SW6 3PA  
 Tel : 020 7731 0304  
 Fax: 020 7731 0314  
 email : office@ara-survey.co.uk


- LEGEND :
- 5A 5 Amp Socket
  - AS Alarm Sounder
  - BGP Break Glass Point
  - BS Blank Switch
  - DS Double Socket
  - FS Fused Switch
  - SS Single Socket
  - SW Switch
  - THE Thermostat
  - UN Unknown

NOTES :


The accuracy of this survey drawing is dependent upon the scale at which it is produced. Users should not re-scale this drawing without consent.

All level values refer to the following OSBM:-


North West Face, North West Angle, Beckenham Public Hall, as indicated on drawing 4206-1; Value 41.35m.

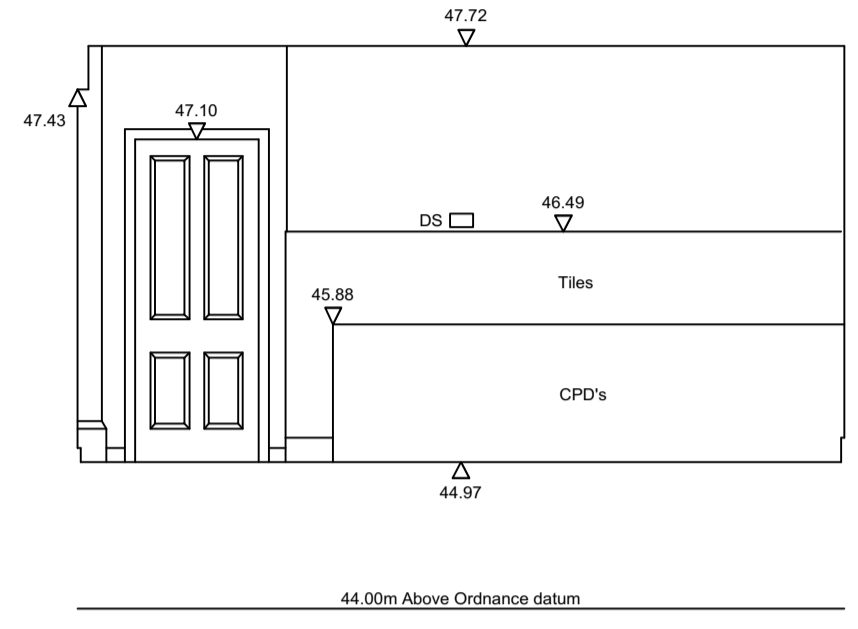

North Elevation

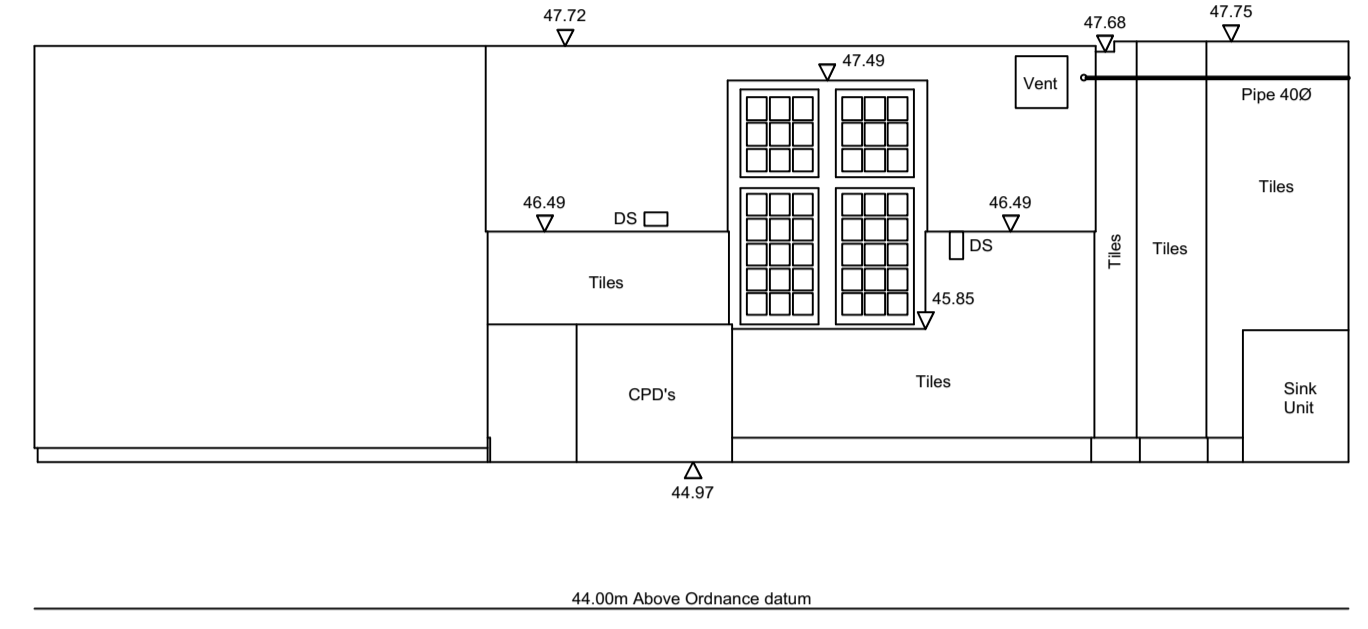


East Elevation

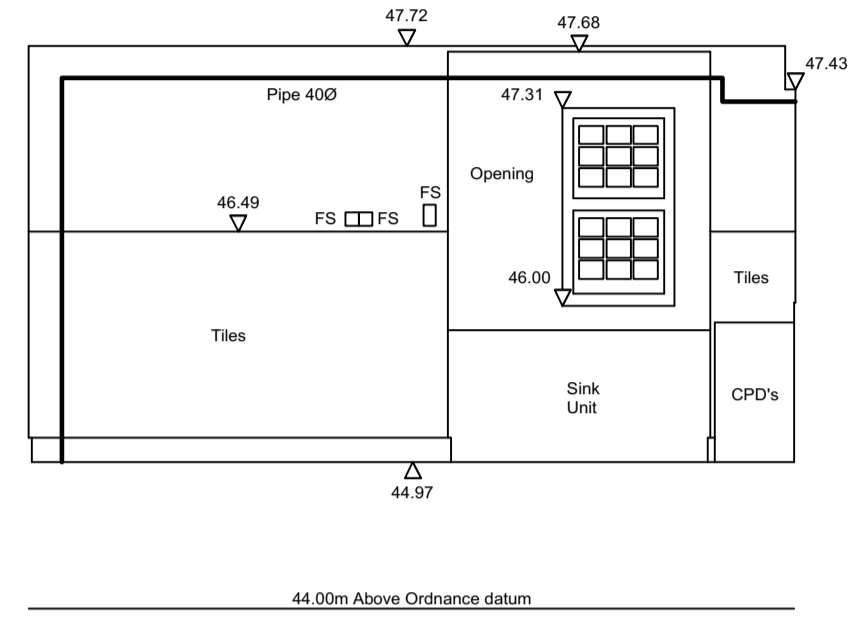


South Elevation


Kitchen

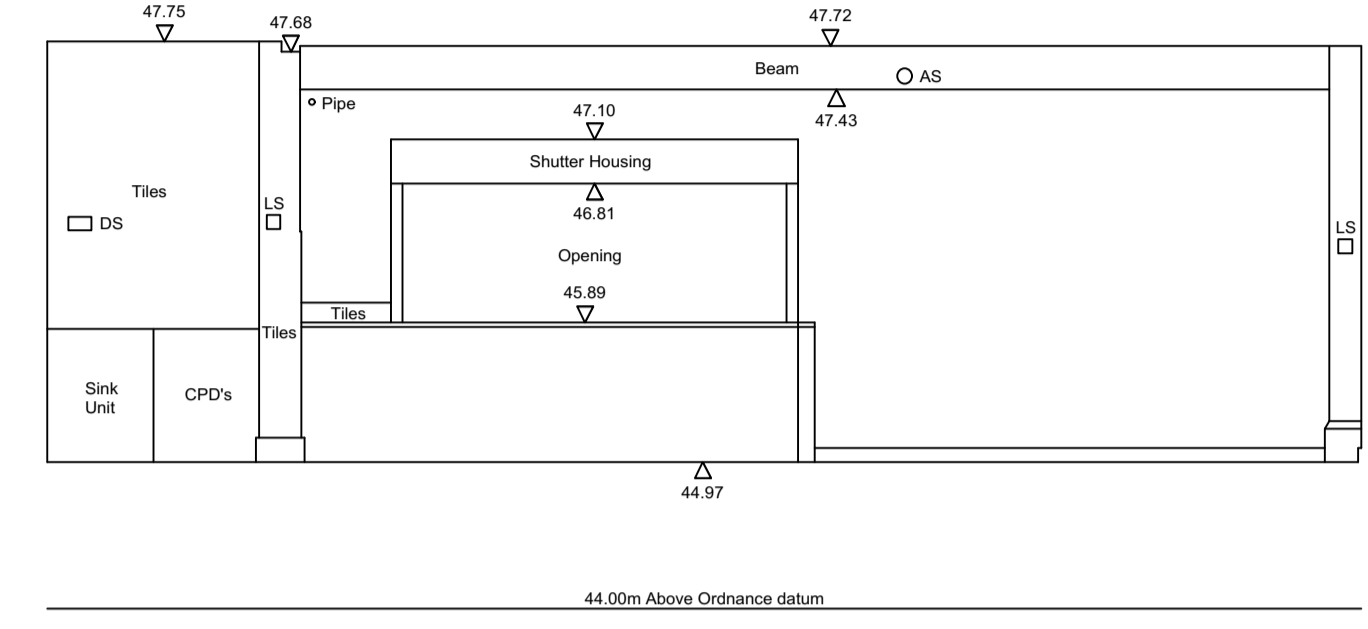


West Elevation

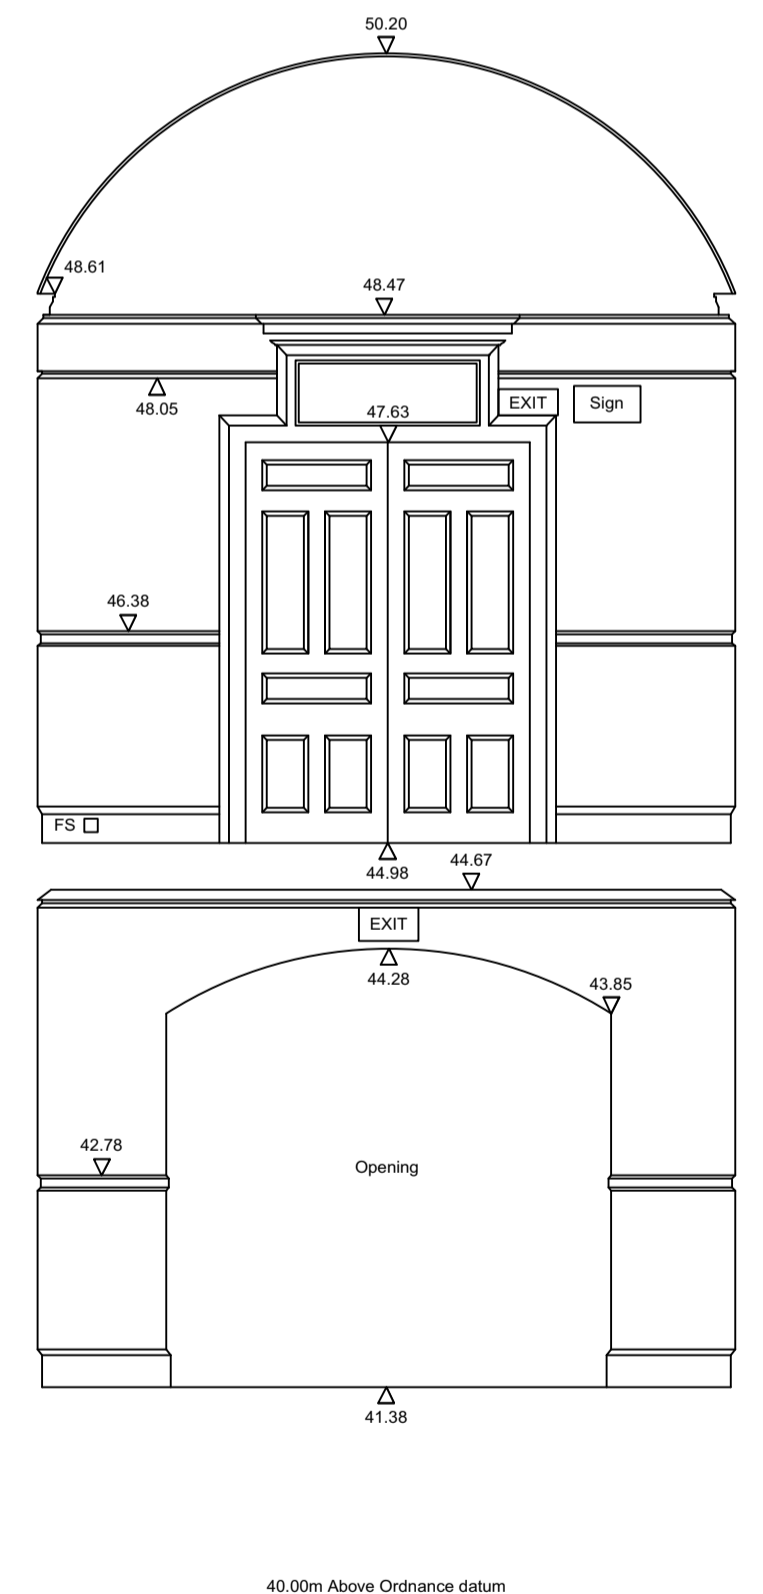

North Elevation

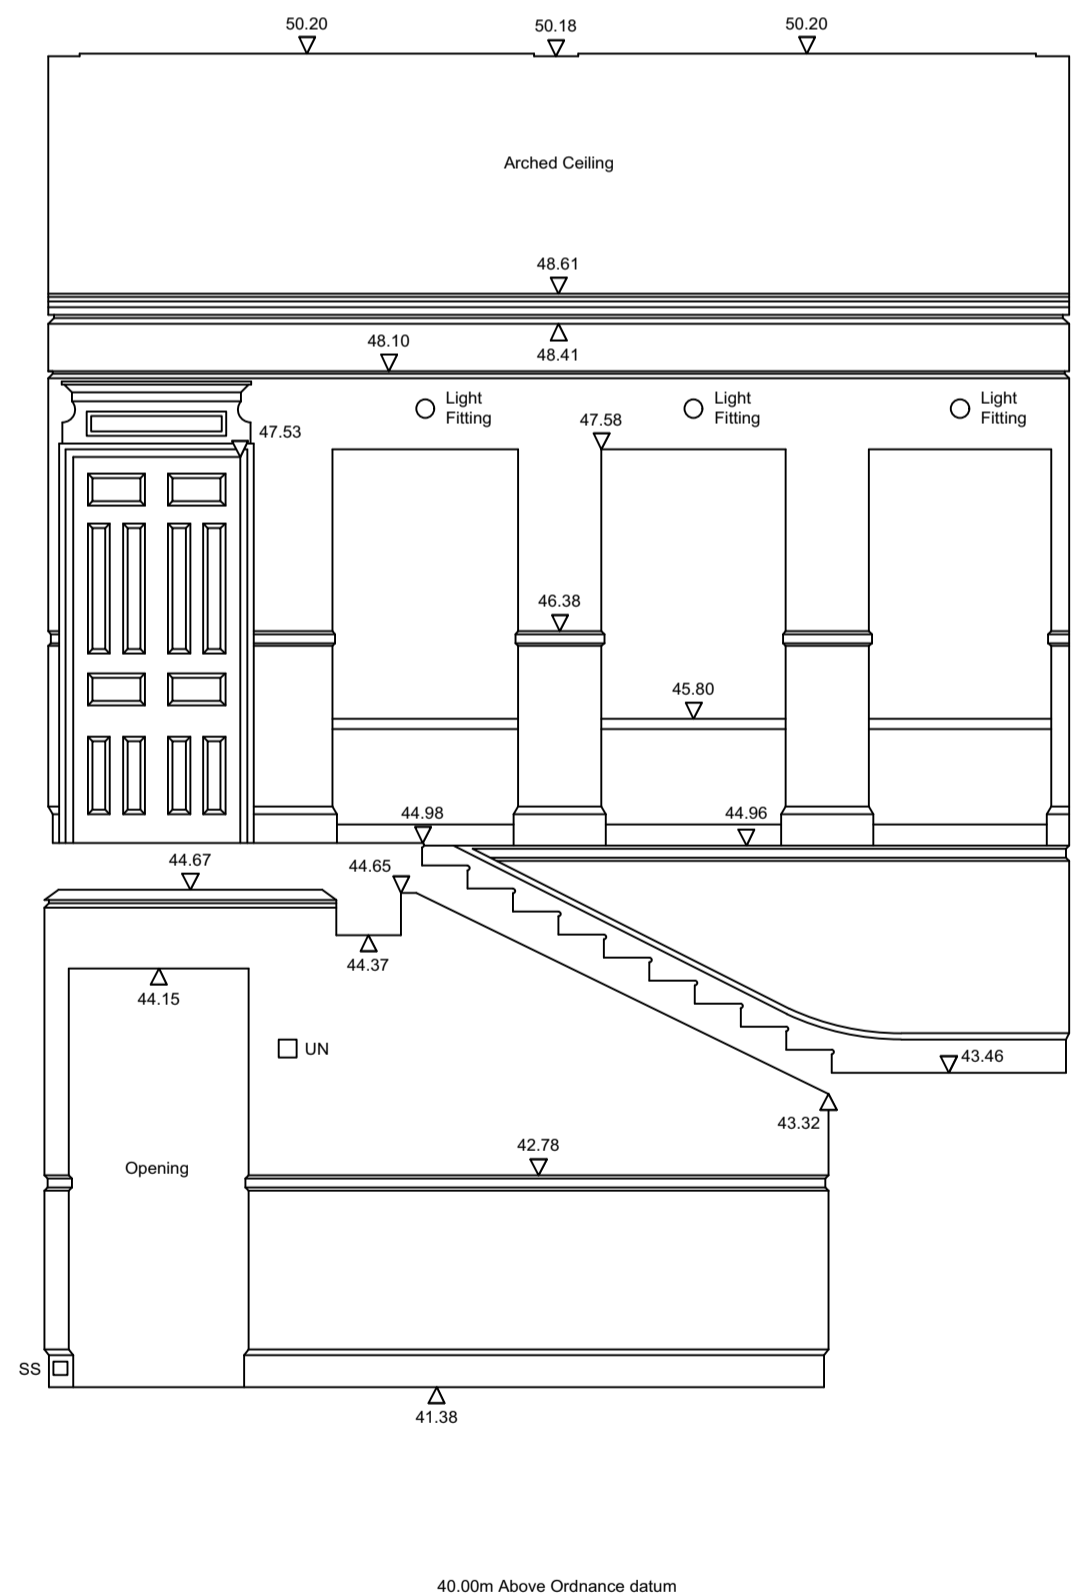


East Elevation

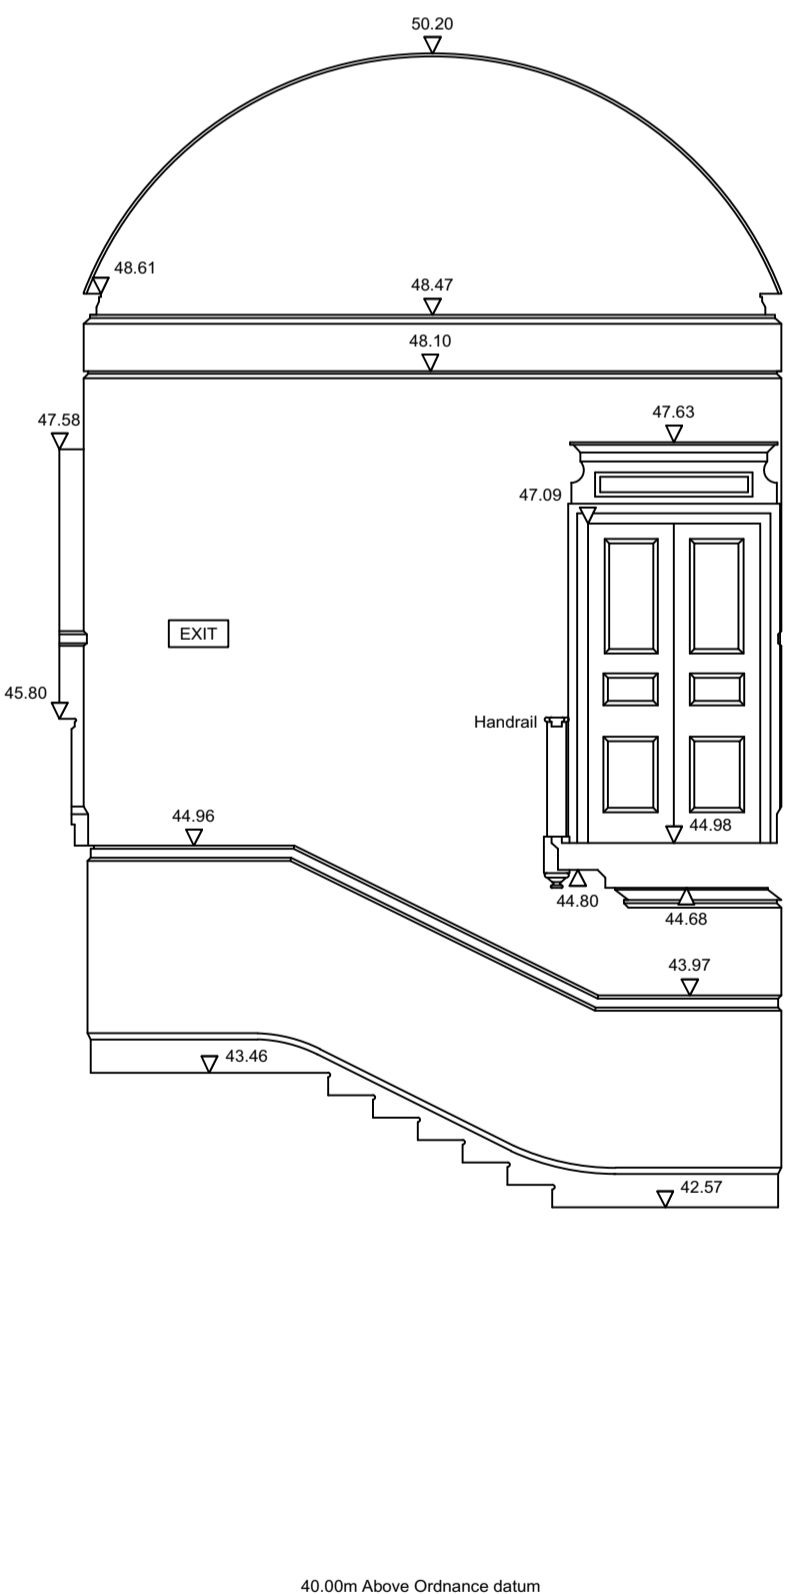

South Elevation

Stairs

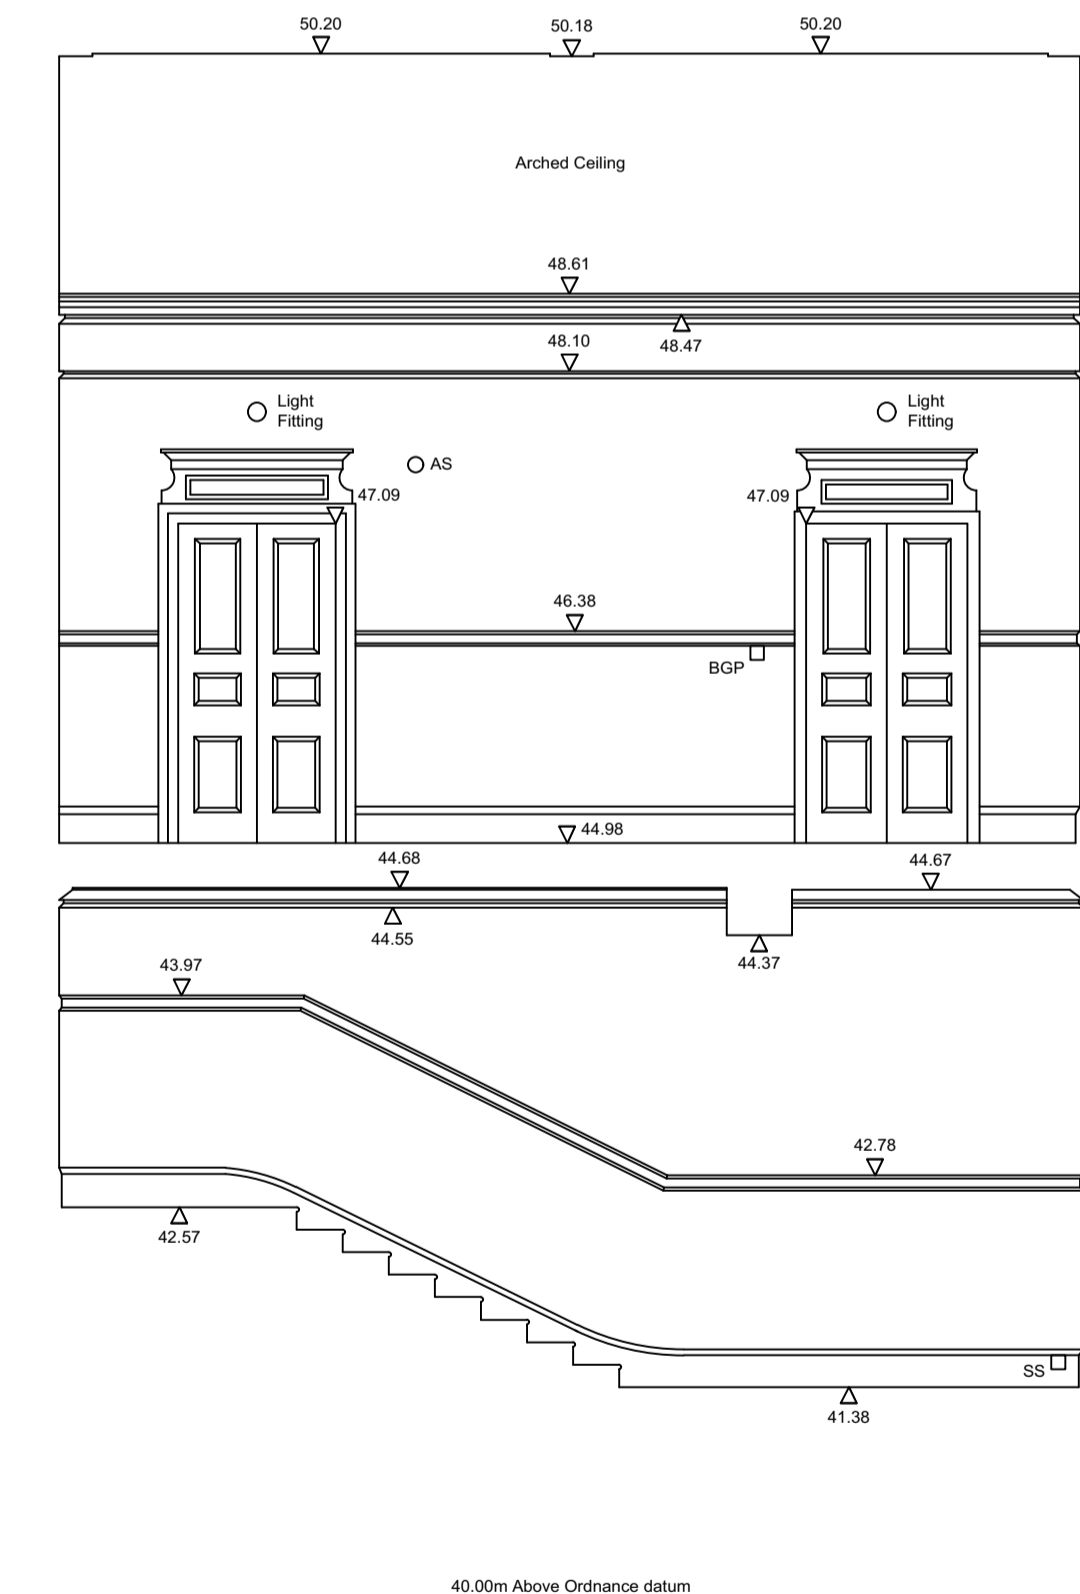

West Elevation

DRAWING NO : 4206-14

DATE : 3/4/20 DRAWN : SV

SHEET NO : 14 of 17 CHECKED : MAW

SCALE : 1:50 SHEET SIZE : A1

CLIENT :  
**Bisset Adams**  
 The Cube Building  
 17-21 Wenlock Road  
 London  
 N1 7GT  
 Tel: 020 7250 0440

PROJECT TITLE:  
**Internal Elevations**  
 First Floor  
 Beckenham Public Hall  
 Beckenham, BR3 5JE

SURVEYED BY :  
  
**ALAN RHODES ASSOCIATES**  
 Land & Measured Building Surveyors  
 8 Hurlingham Studios  
 Ranelagh Gardens  
 London SW6 3PA  
 Tel : 020 7731 0304  
 Fax: 020 7731 0314  
 email : office@ara-survey.co.uk

LEGEND :

5A	5 Amp Socket
AS	Alarm Sounder
BGP	Break Glass Point
BS	Blank Switch
DS	Double Socket
FS	Fused Switch
SS	Single Socket
SW	Switch
THE	Thermostat
UN	Unknown

NOTES :

The accuracy of this survey drawing is dependent upon the scale at which it is produced. Users should not re-scale this drawing without consent.

All level values refer to the following OSBM:-

North West Face, North West Angle, Beckenham Public Hall, as indicated on drawing 4206-1; Value 41.35m.

DRAWING NO : 4206-15


DATE : 3/4/20 DRAWN : SV


SHEET NO : 15 of 17 CHECKED : MAW

SCALE : 1:50 SHEET SIZE : A1


CLIENT :  
**Bisset Adams**  
 The Cube Building  
 17-21 Wenlock Road  
 London  
 N1 7GT  
 Tel: 020 7250 0440

PROJECT TITLE:  
**Internal Elevations**  
 First Floor, Main Hall  
 Beckenham Public Hall  
 Beckenham, BR3 5JE


SURVEYED BY :  
  
**ALAN RHODES ASSOCIATES**  
 Land & Measured Building Surveyors  
 8 Hurlingham Studios  
 Ranelagh Gardens  
 London SW6 3PA  
 Tel : 020 7731 0304  
 Fax: 020 7731 0314  
 email : office@ara-survey.co.uk

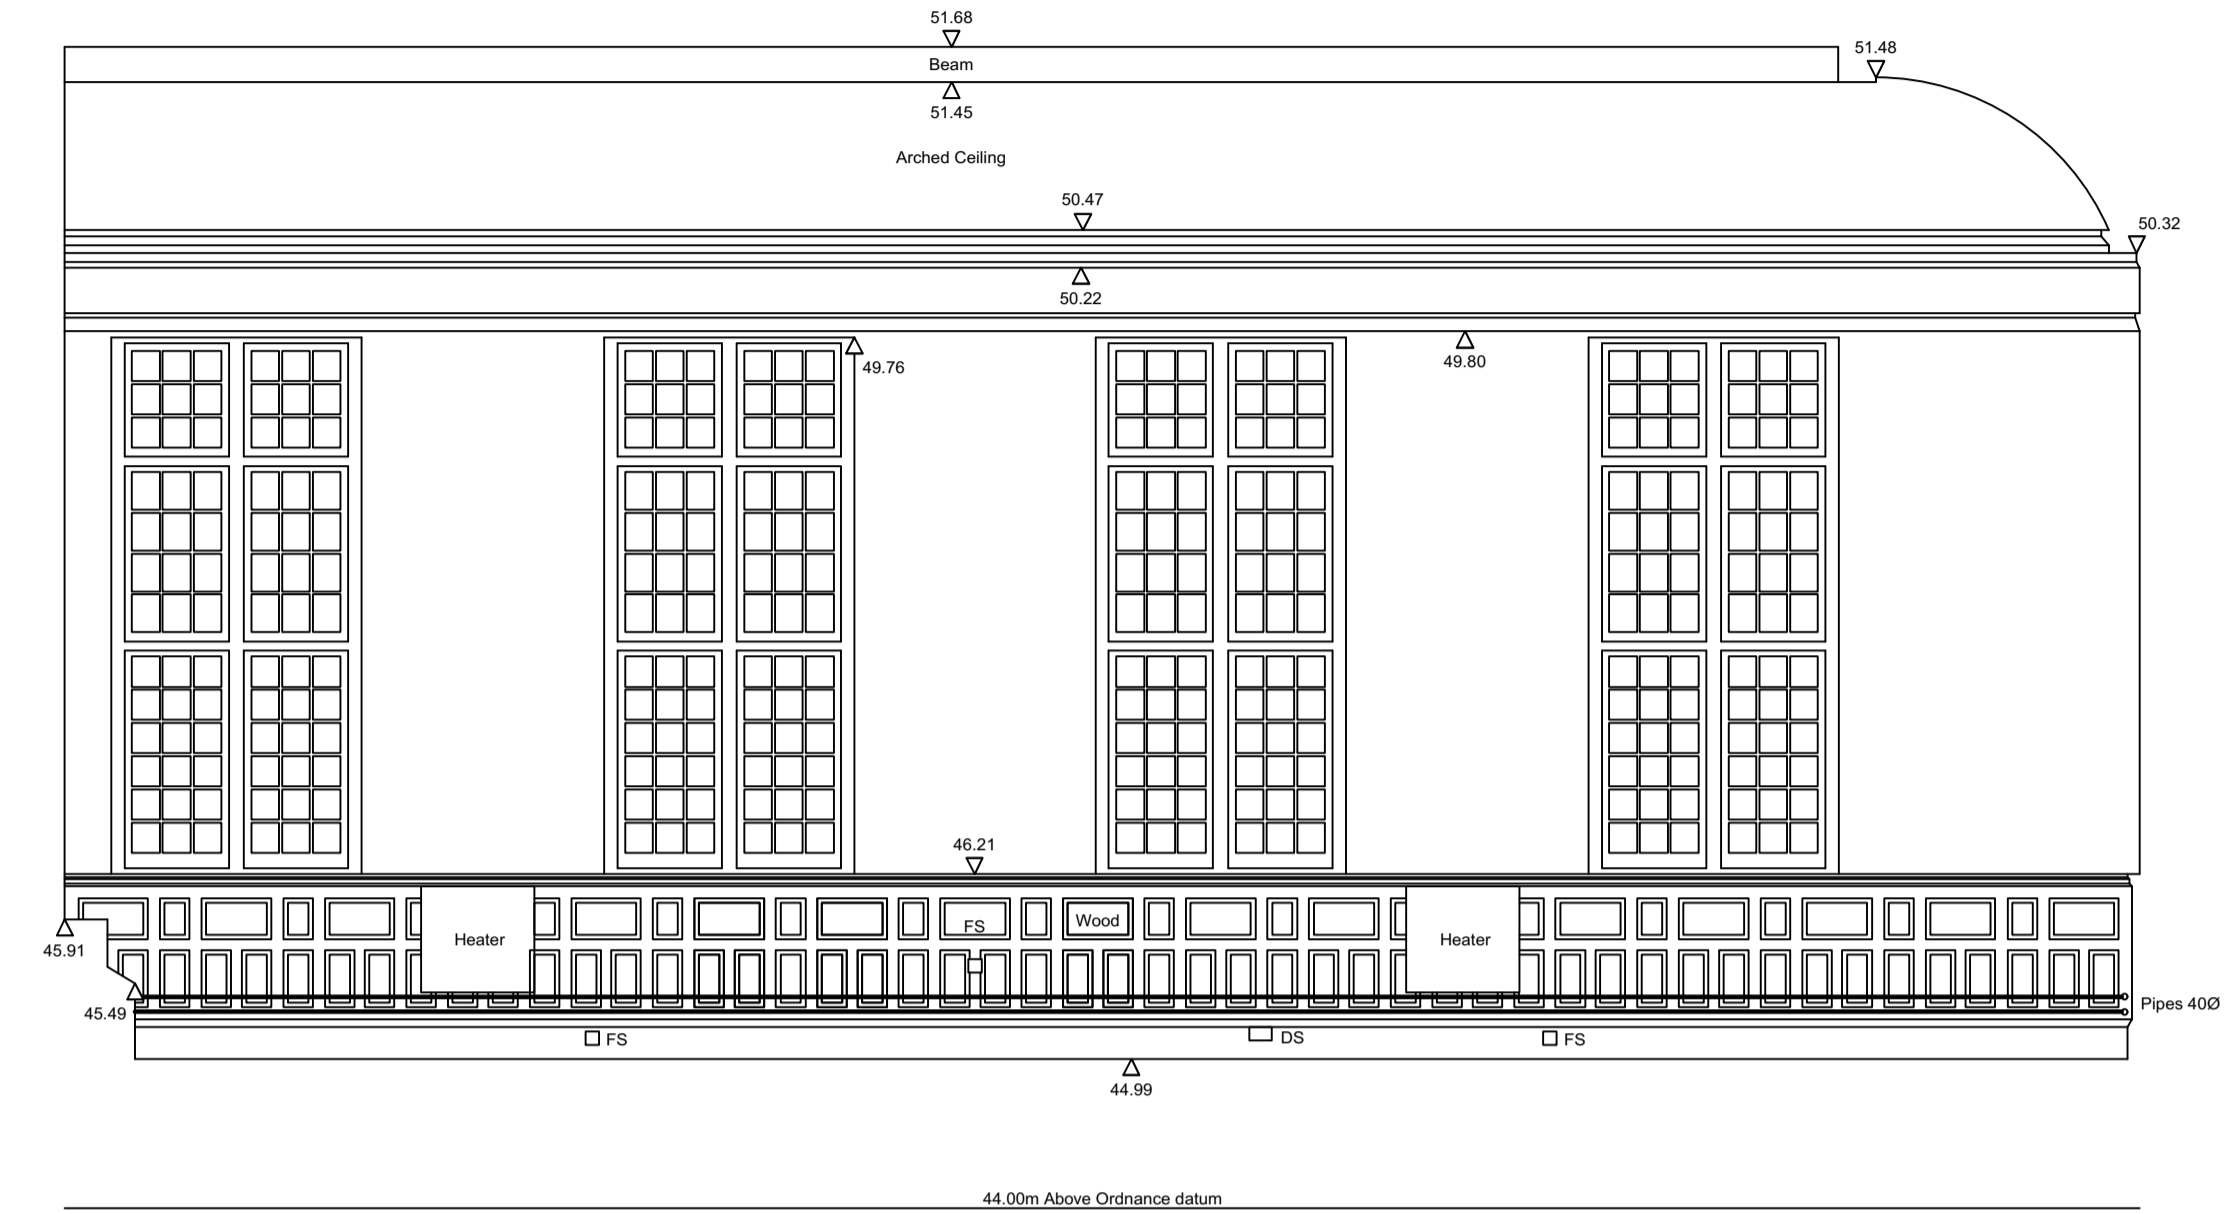


North Elevation

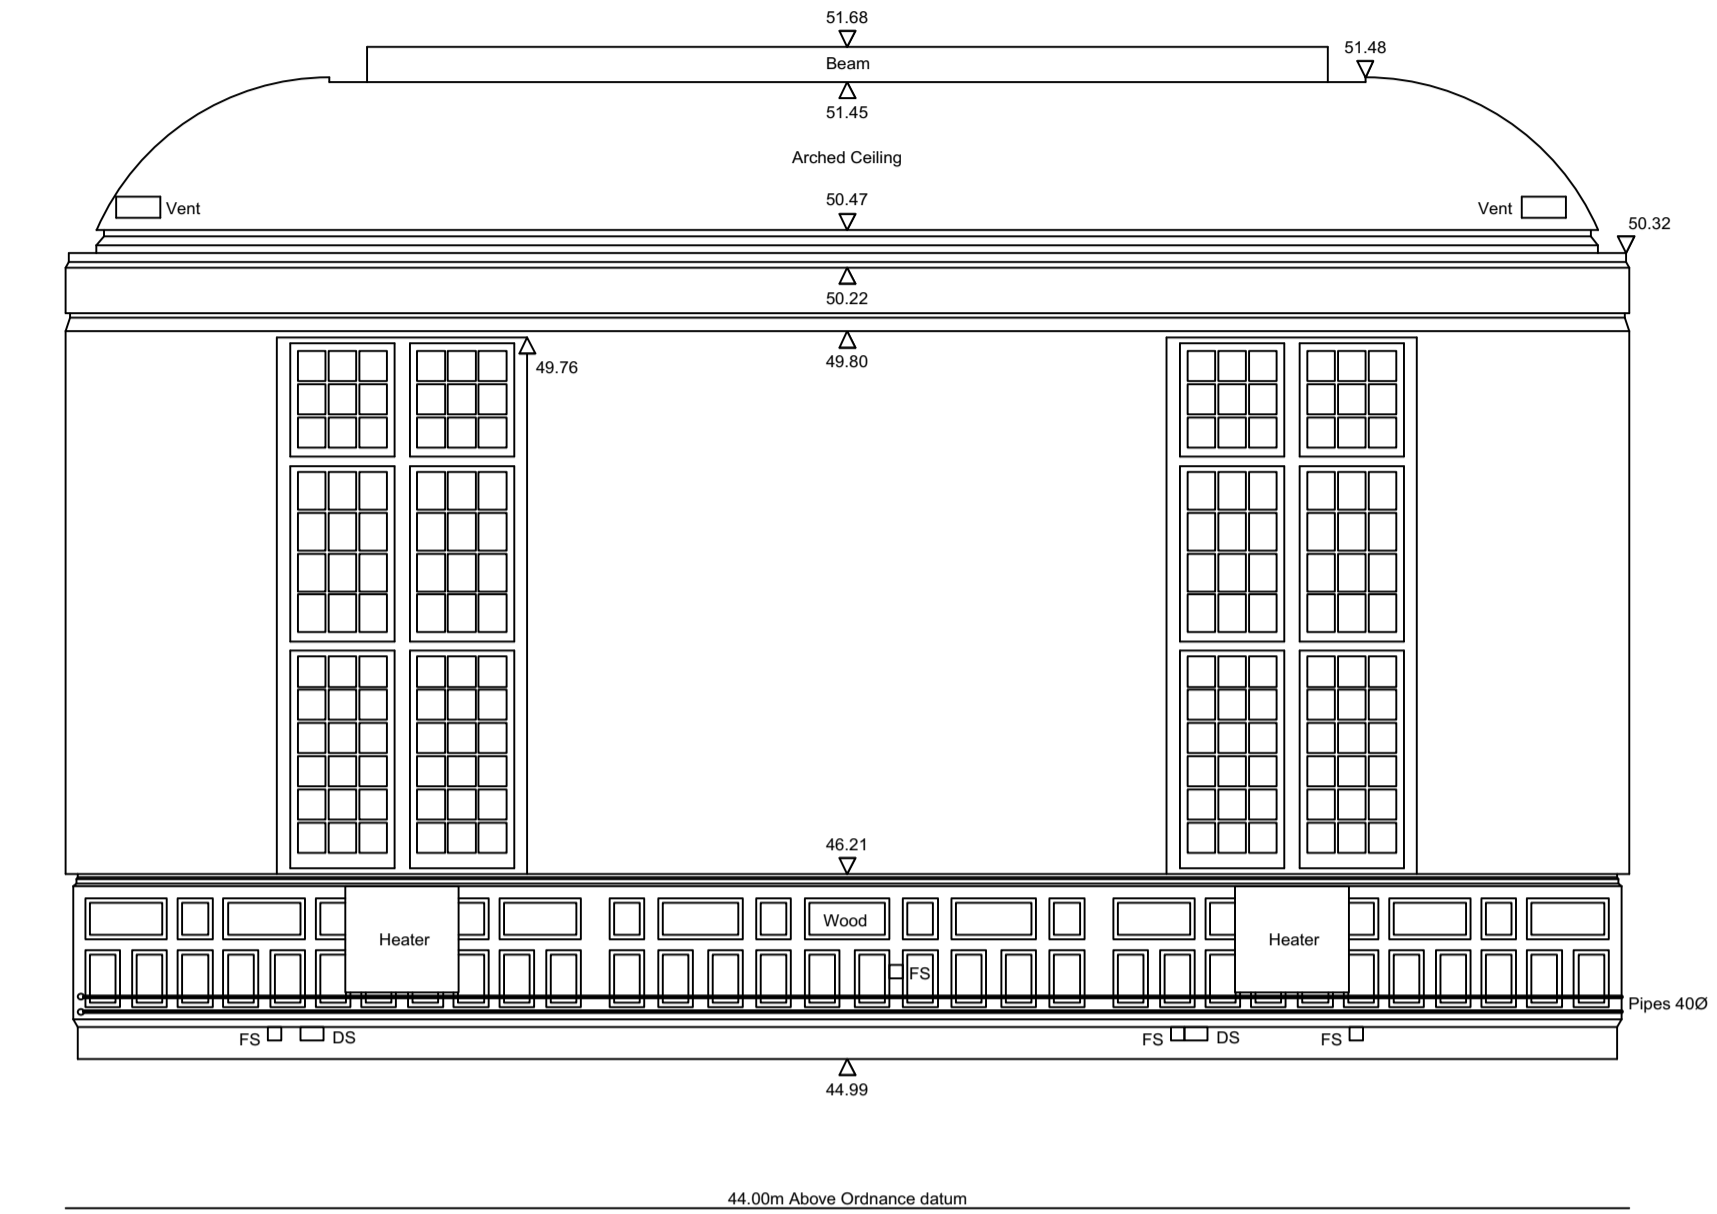


East Elevation

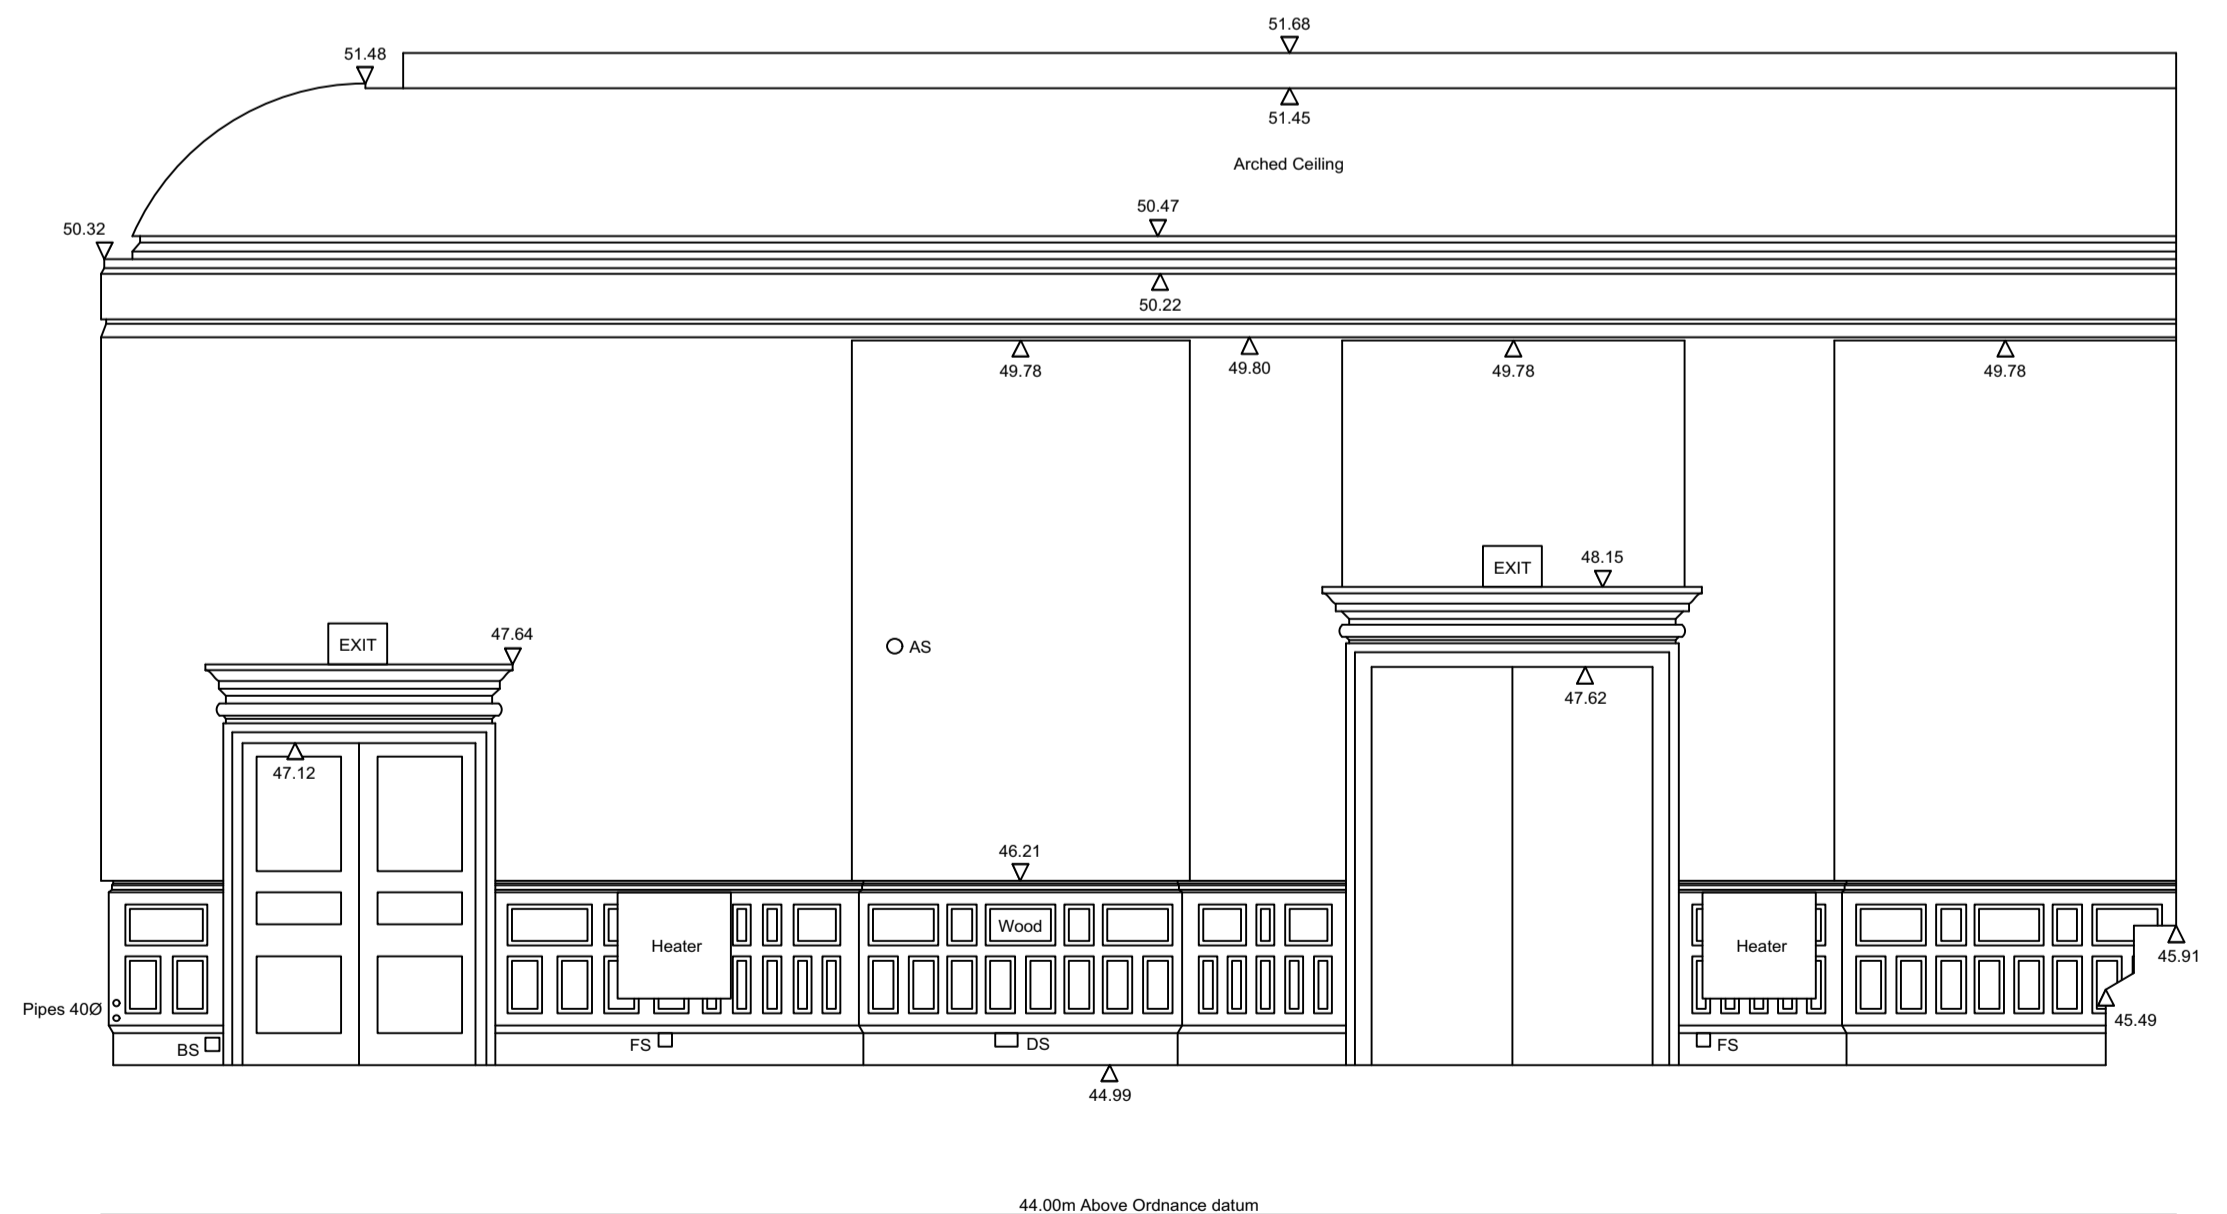


South Elevation

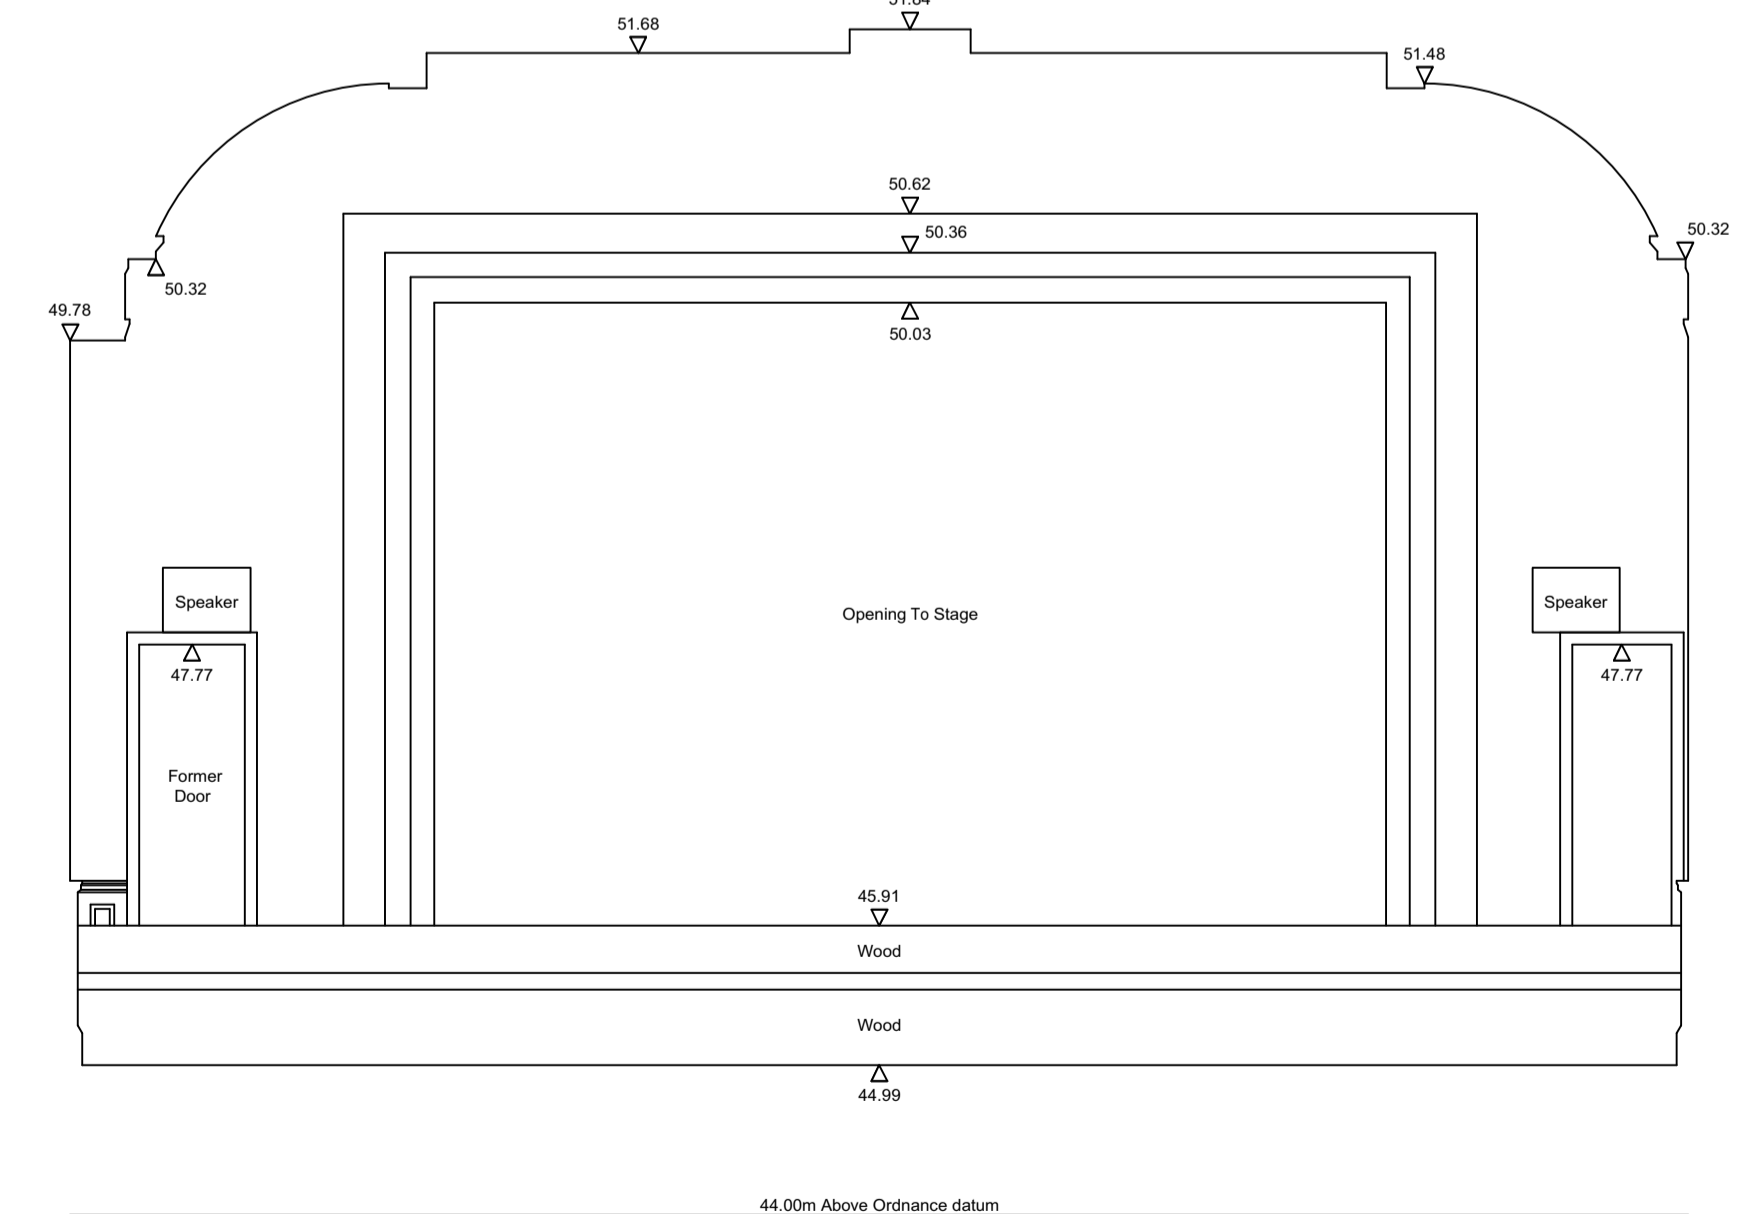


West Elevation

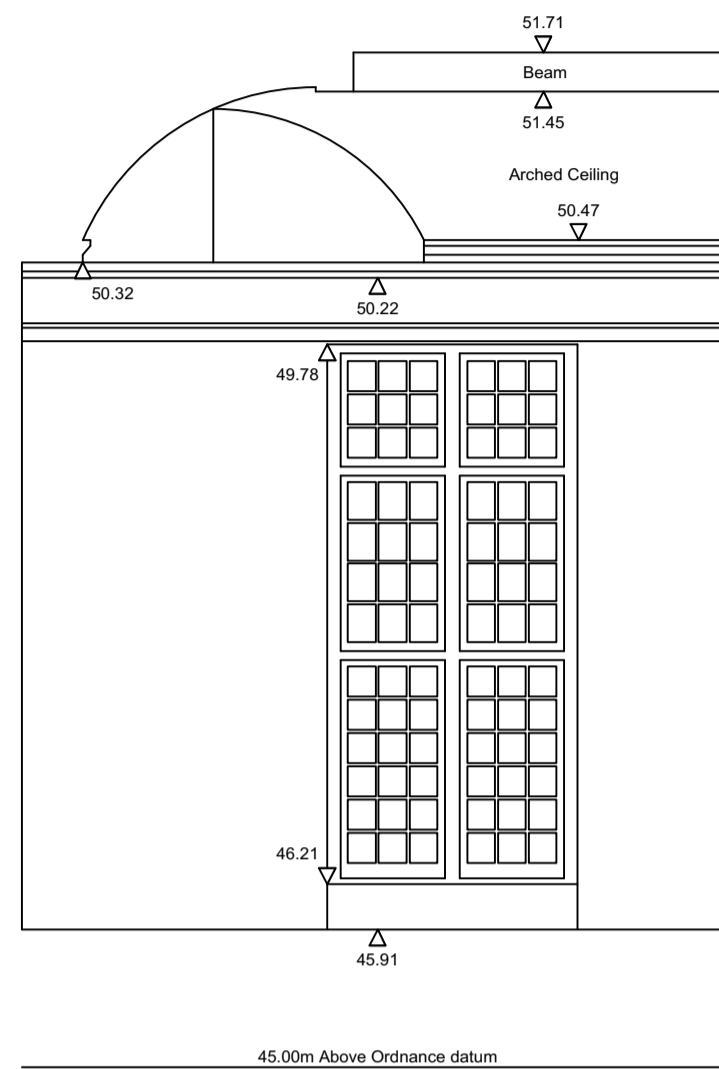


North Elevation

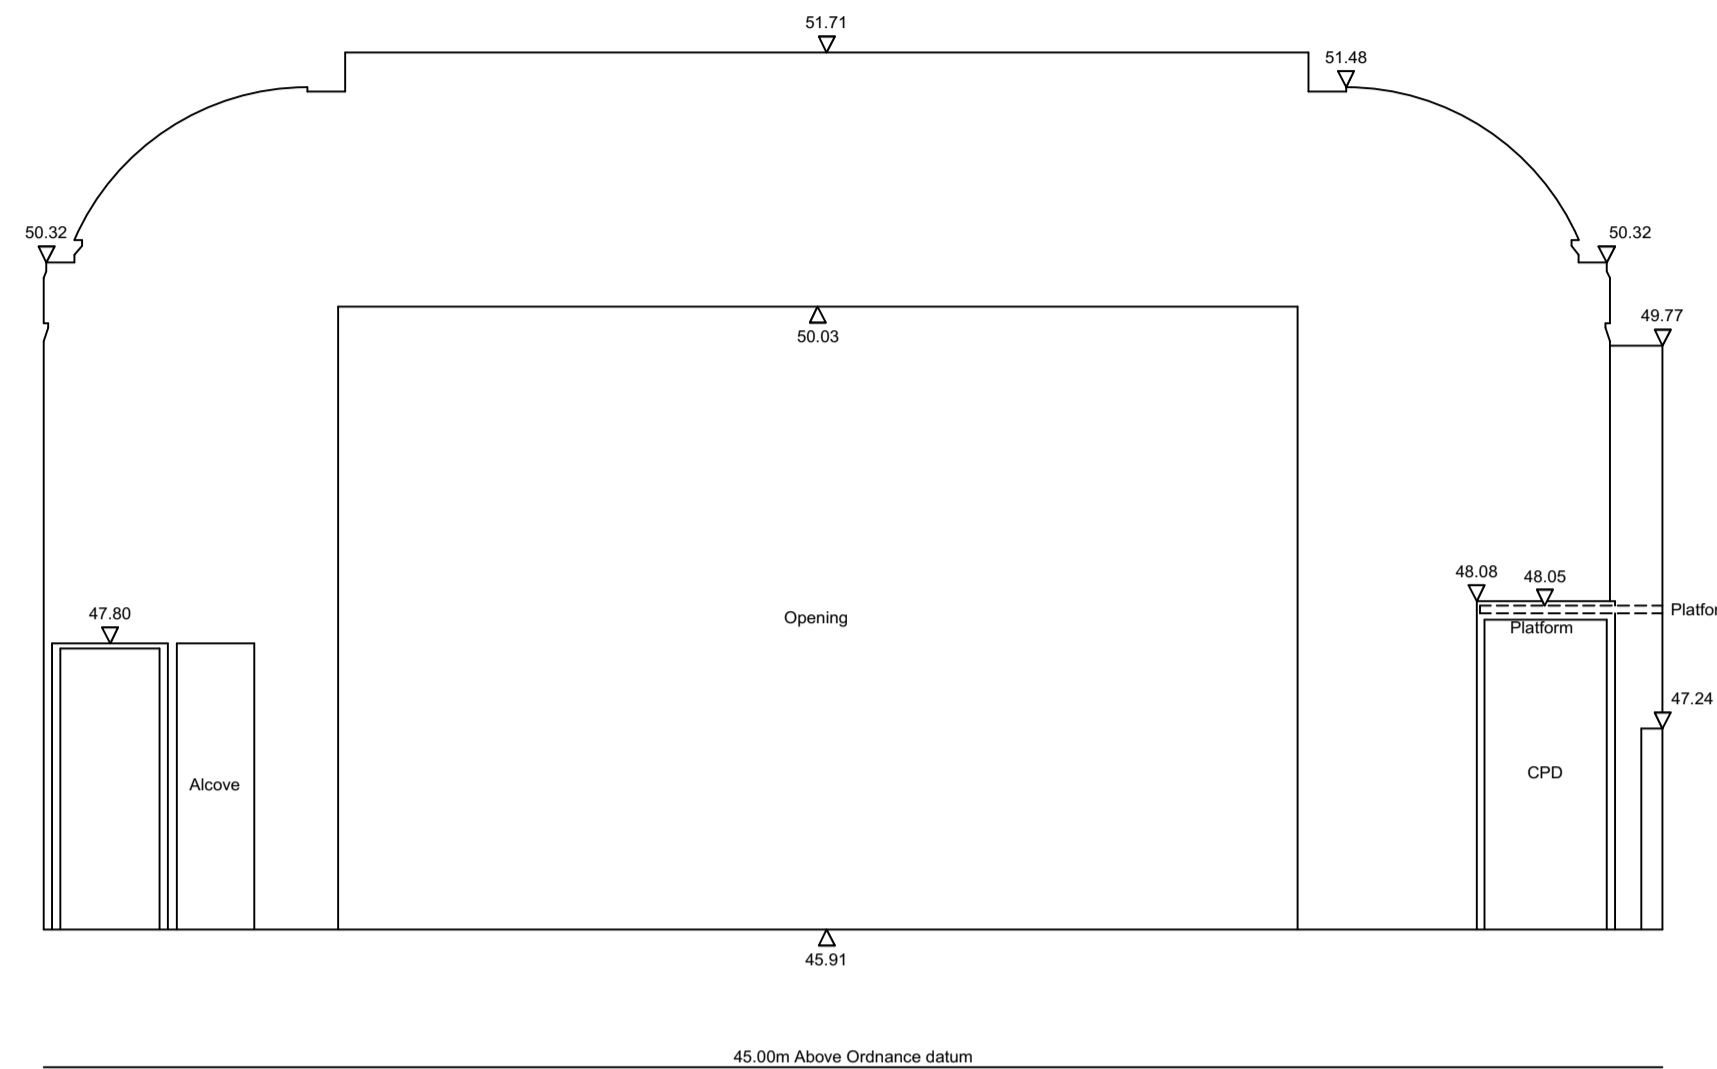

East Elevation

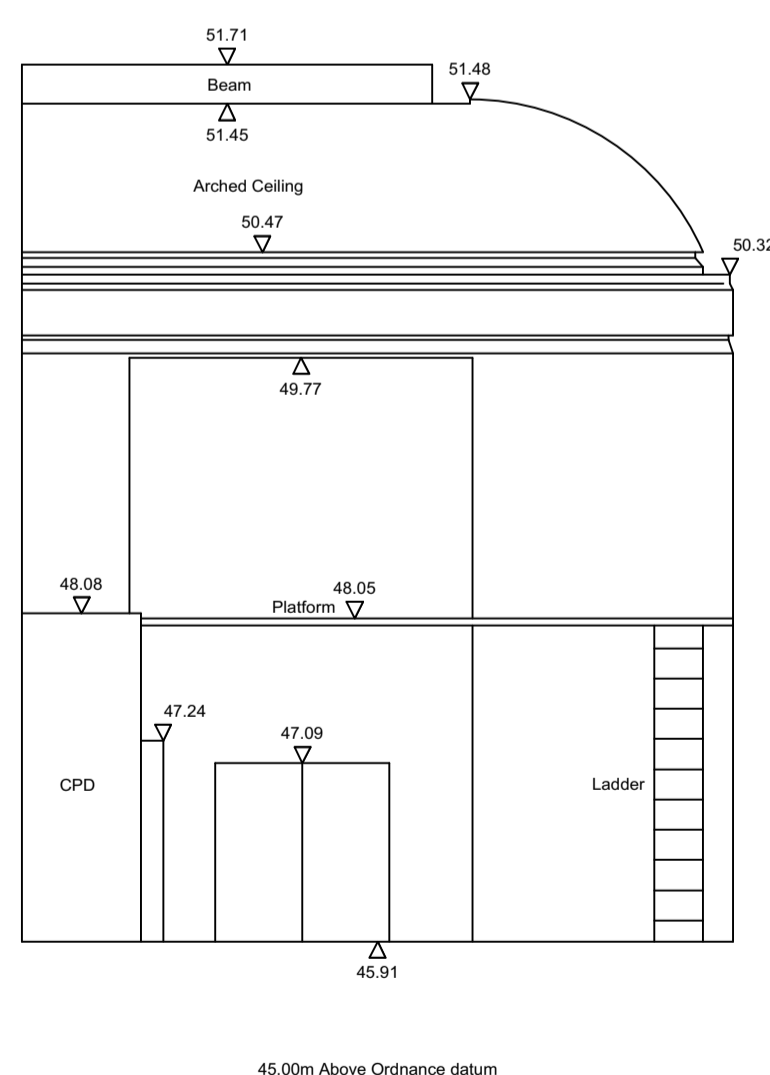

South Elevation

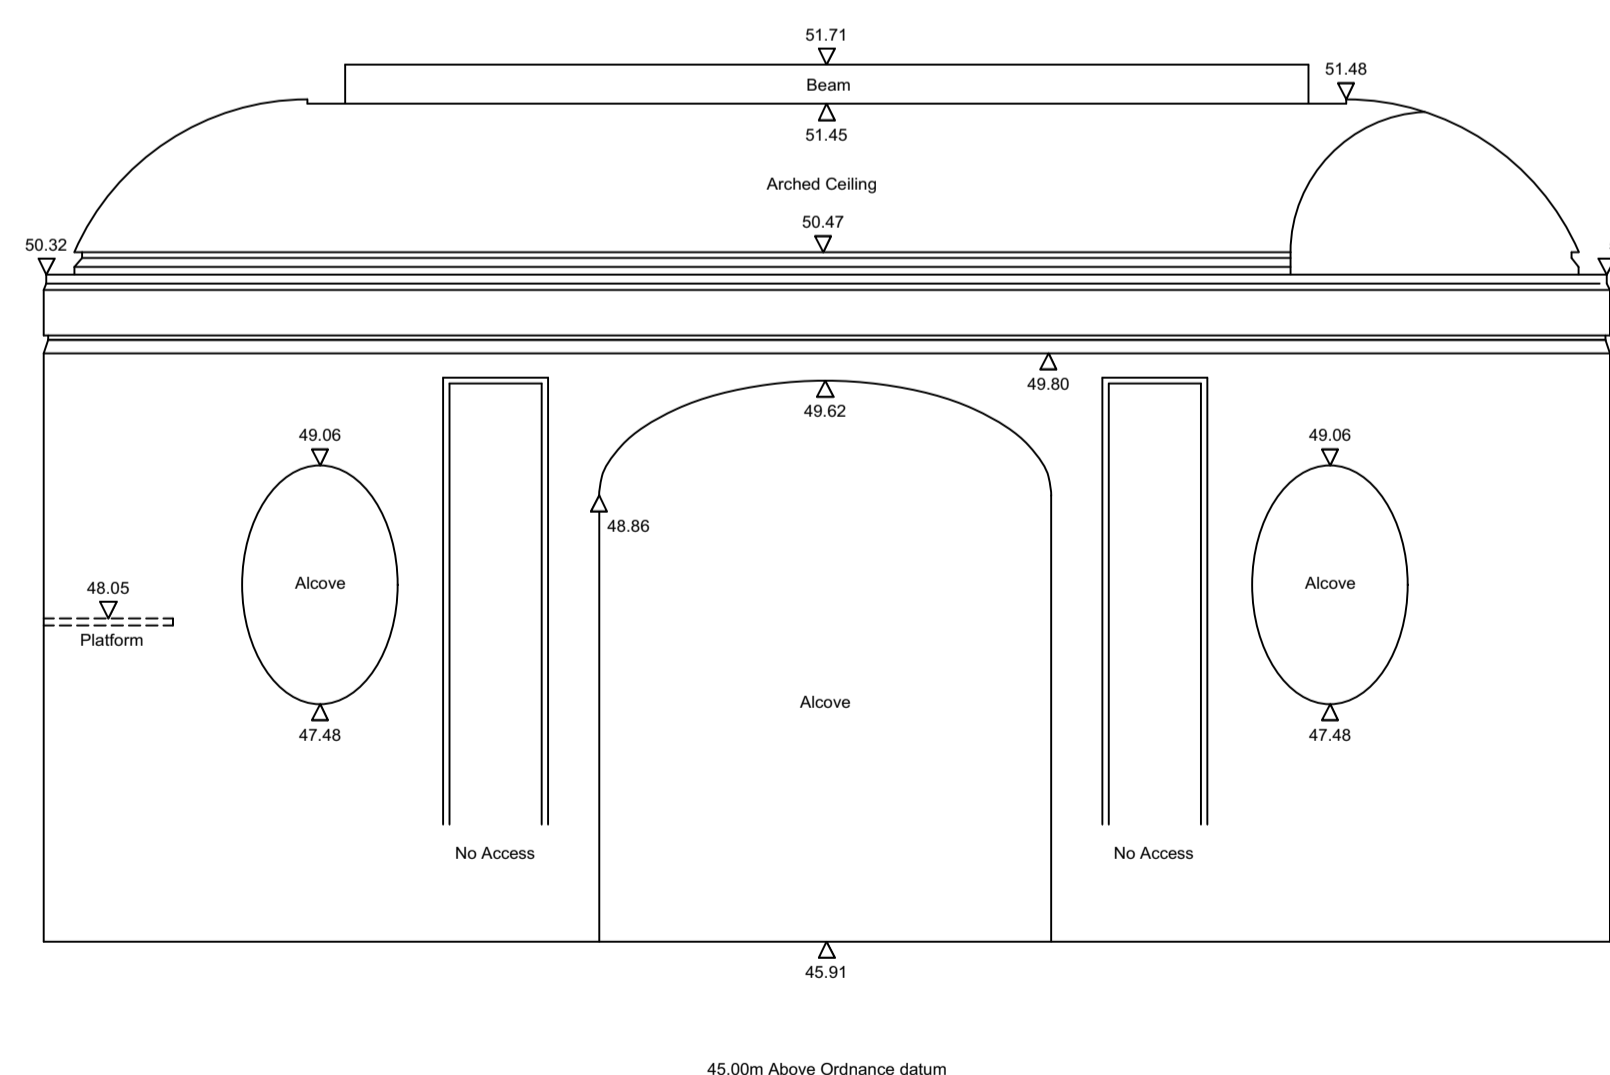

West Elevation

- LEGEND :
- 5A 5 Amp Socket
  - AS Alarm Sounder
  - BGP Break Glass Point
  - BS Blank Switch
  - DS Double Socket
  - FS Fused Switch
  - SS Single Socket
  - SW Switch
  - THE Thermostat
  - UN Unknown

NOTES :

The accuracy of this survey drawing is dependent upon the scale at which it is produced. Users should not re-scale this drawing without consent.

All level values refer to the following OSBM:-

North West Face, North West Angle, Beckenham Public Hall, as indicated on drawing 4206-1; Value 41.35m.

DRAWING NO : 4206-16

DATE : 3/4/20 DRAWN : SV

SHEET NO : 16 of 17 CHECKED : MAW

SCALE : 1:50 SHEET SIZE : A1

CLIENT :

Bisset Adams  
 The Cube Building  
 17-21 Wenlock Road  
 London  
 N1 7GT  
 Tel: 020 7250 0440

PROJECT TITLE:

Internal Elevations  
 First Floor, Backstage  
 Beckenham Public Hall  
 Beckenham, BR3 5JE

SURVEYED BY :

**ARA**

ALAN RHODES ASSOCIATES  
 Land & Measured Building Surveyors  
 8 Hurlingham Studios  
 Ranelagh Gardens  
 London SW6 3PA

Tel : 020 7731 0304  
 Fax: 020 7731 0314  
 email : office@ara-survey.co.uk




- LEGEND :
- 5A 5 Amp Socket
  - AS Alarm Sounder
  - BGP Break Glass Point
  - BS Blank Switch
  - DS Double Socket
  - FS Fused Switch
  - SS Single Socket
  - SW Switch
  - THE Thermostat
  - UN Unknown

NOTES :


The accuracy of this survey drawing is dependent upon the scale at which it is produced. Users should not re-scale this drawing without consent.

All level values refer to the following OSBM:-

North West Face, North West Angle, Beckenham Public Hall, as indicated on drawing 4206-1; Value 41.35m.

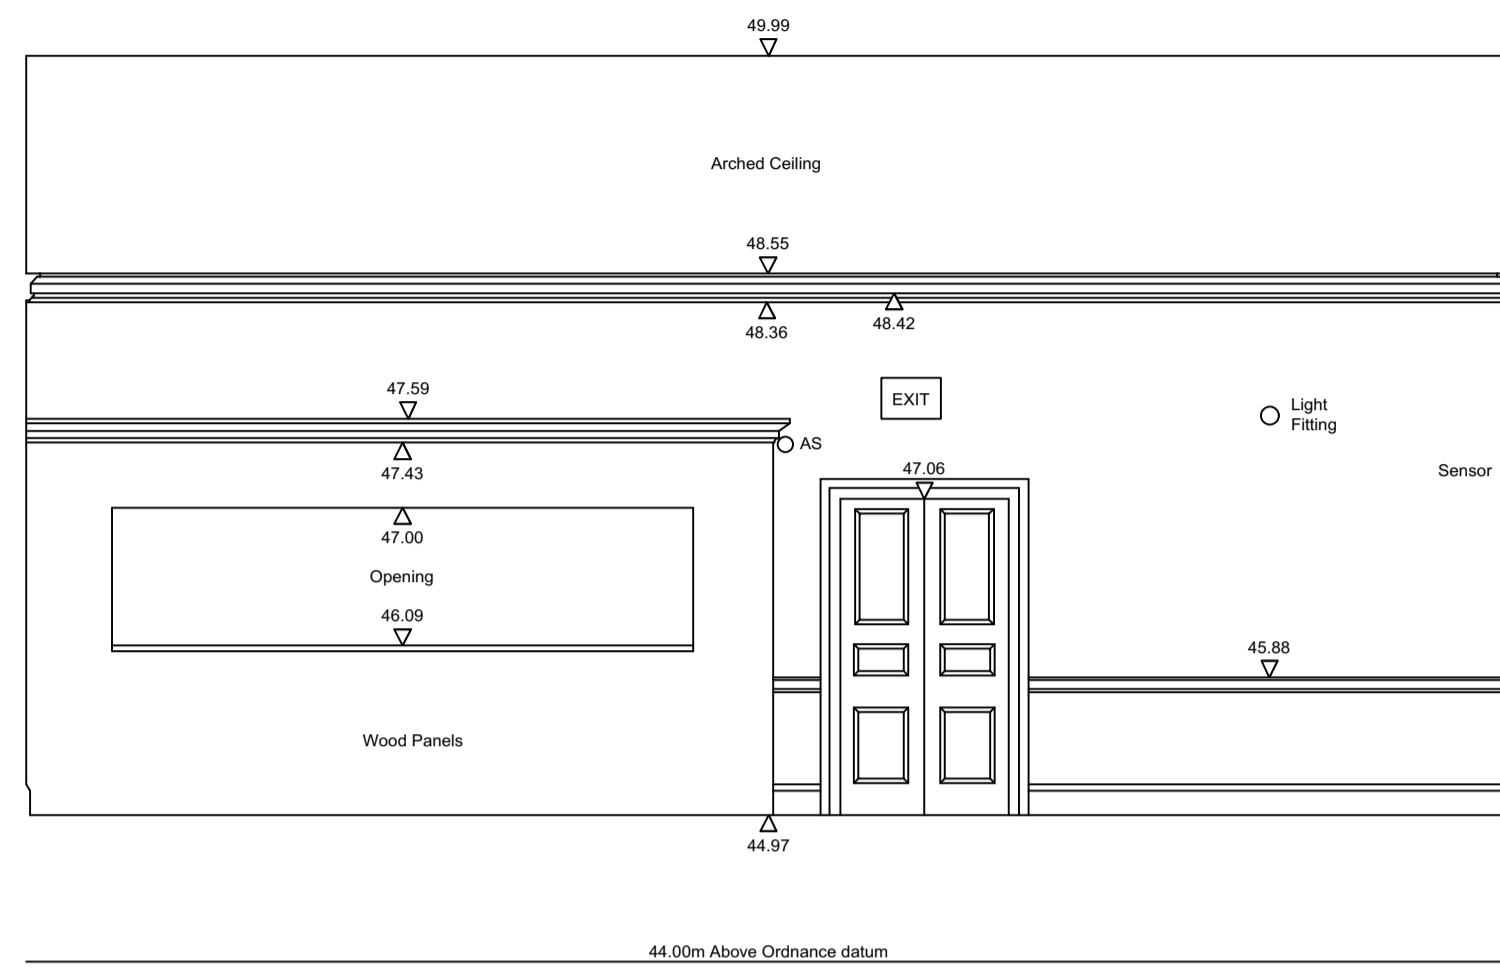


North Elevation

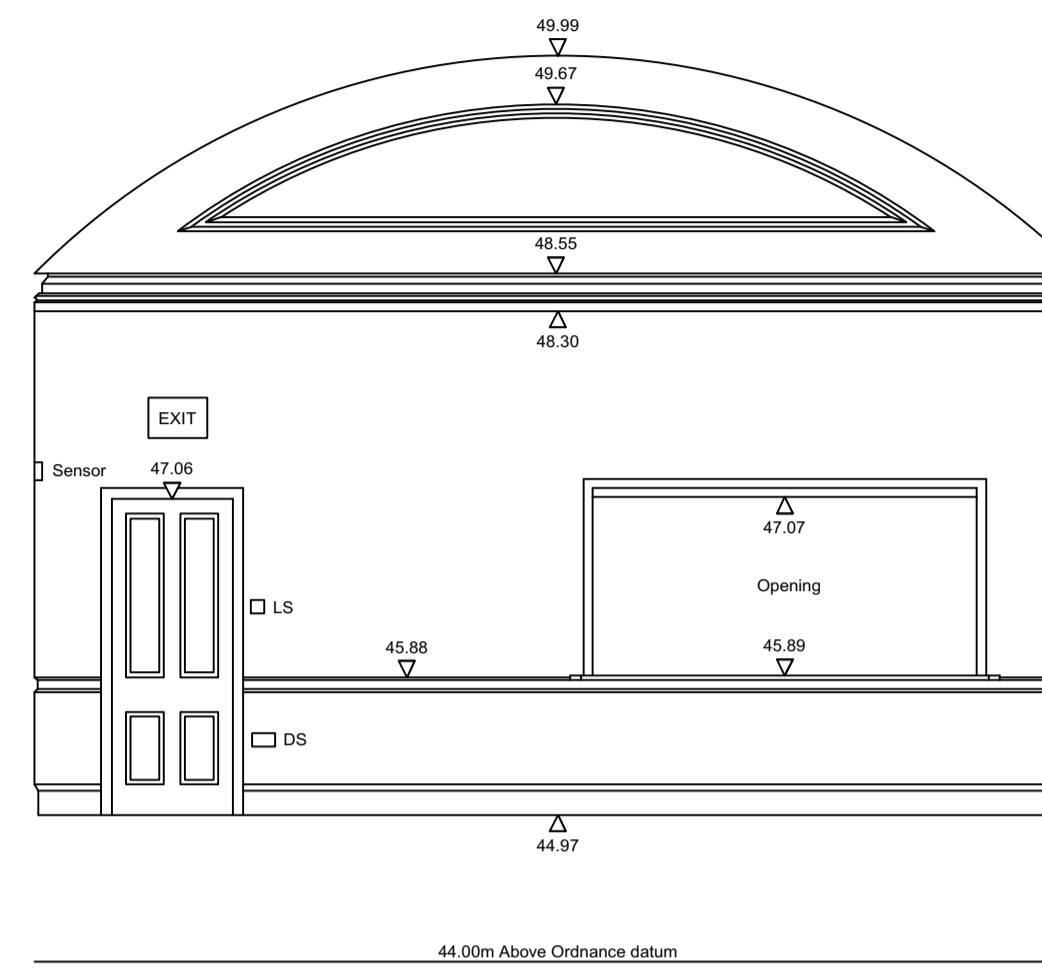


East Elevation

Small Hall

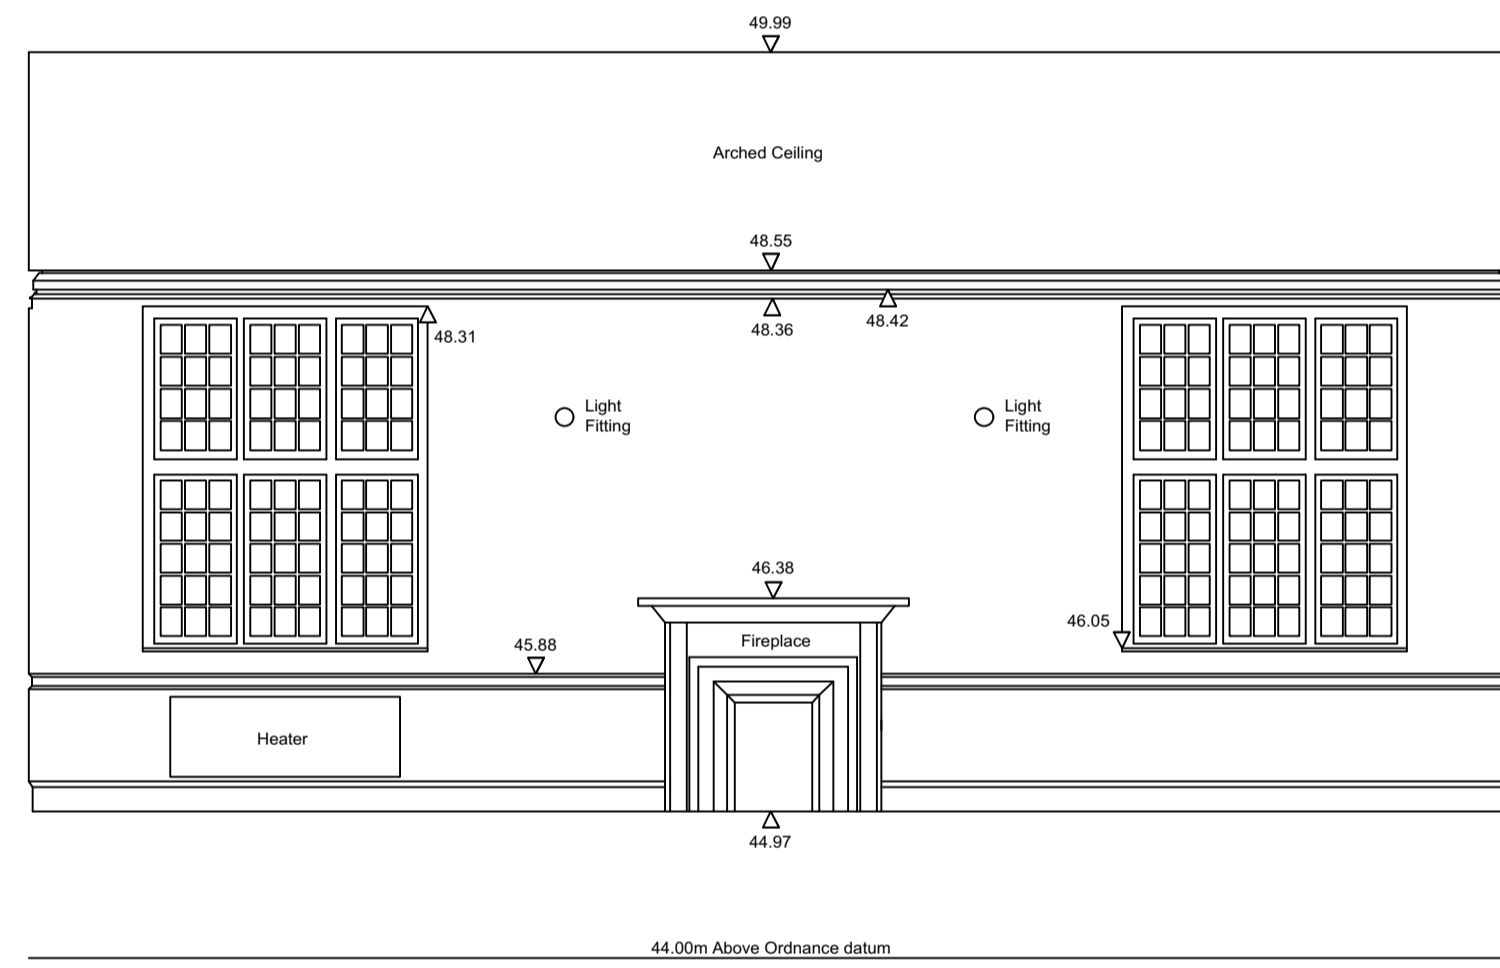


South Elevation

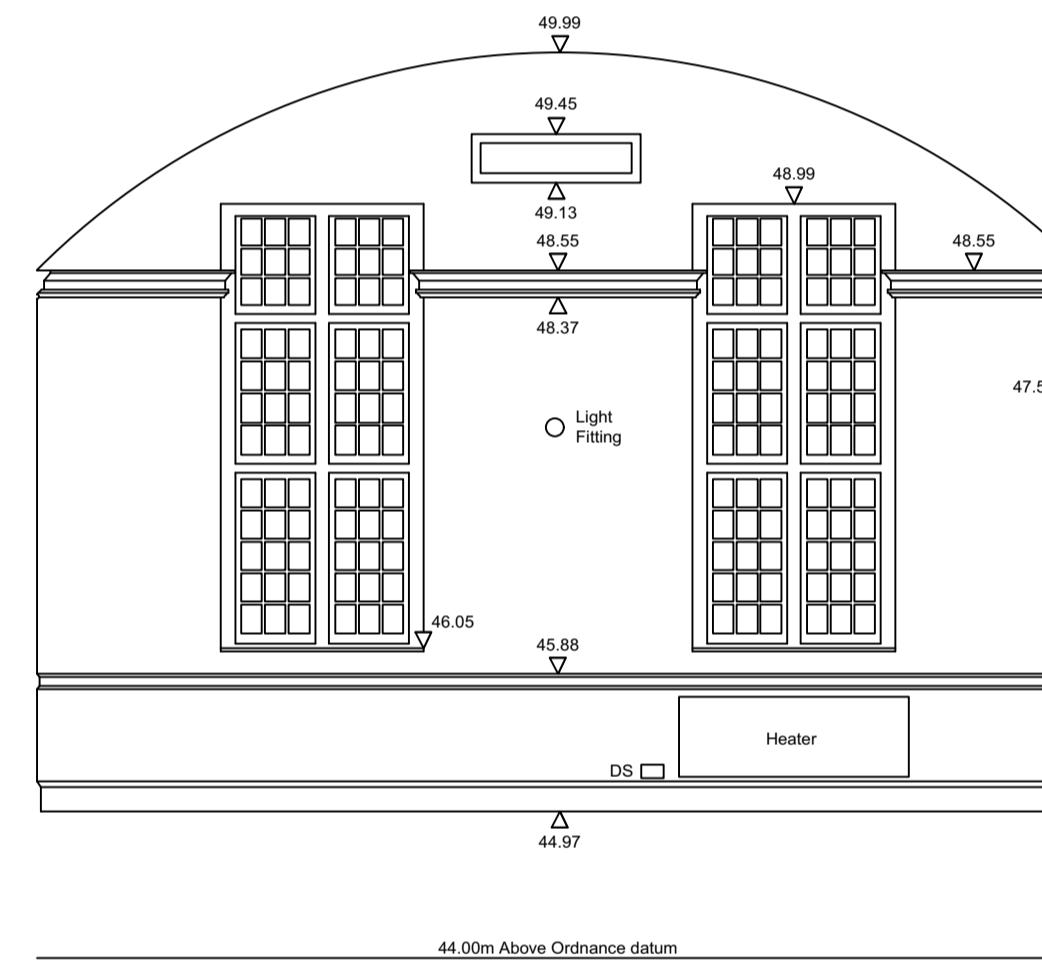


West Elevation

Small Hall

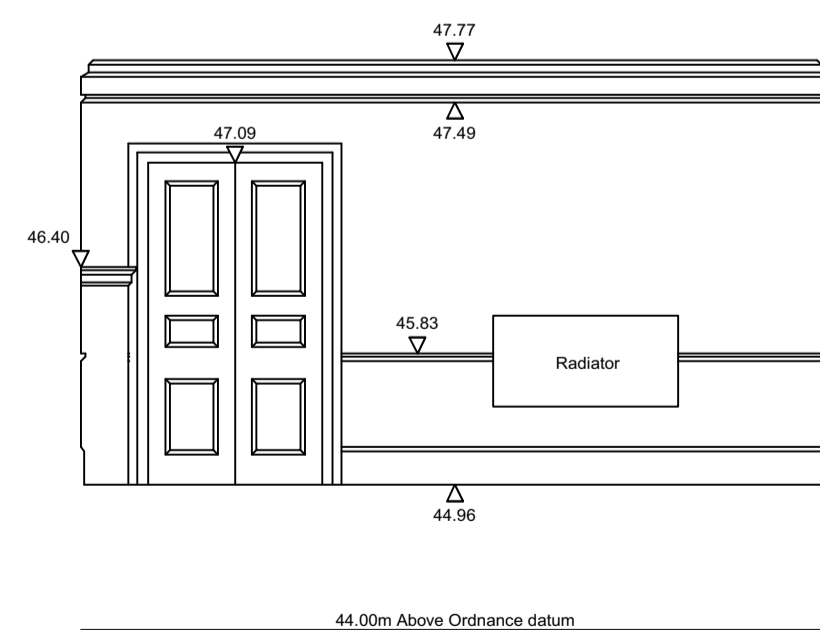


North Elevation

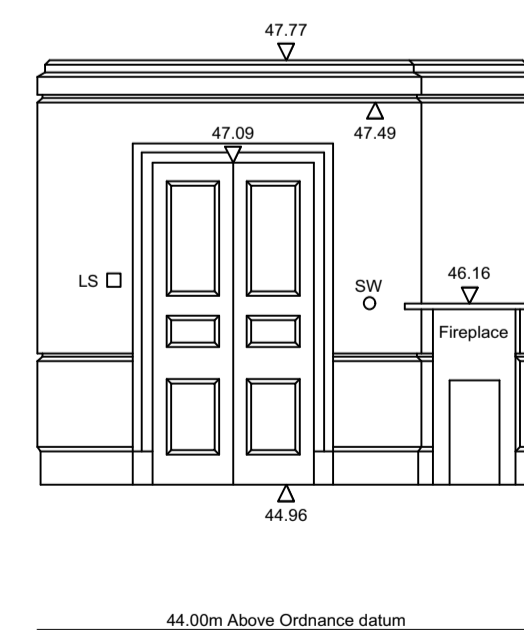


East Elevation

Green Room

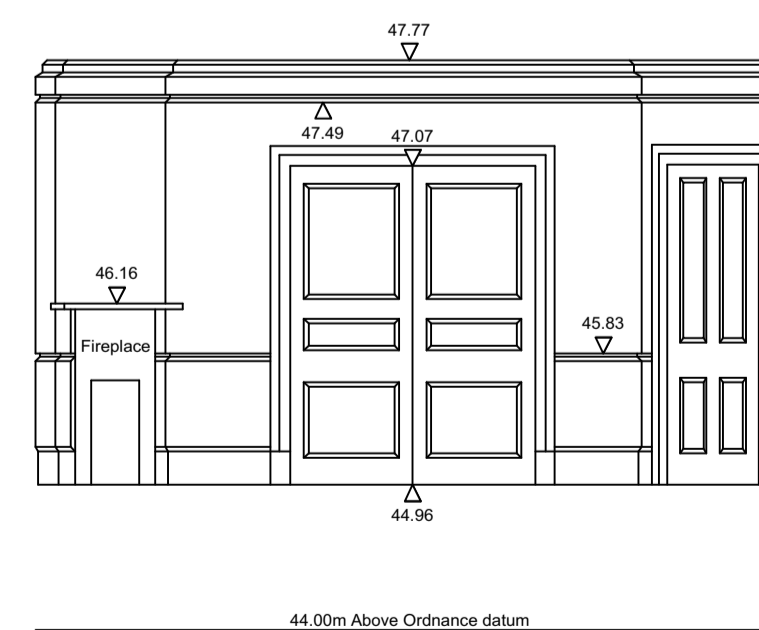

South Elevation

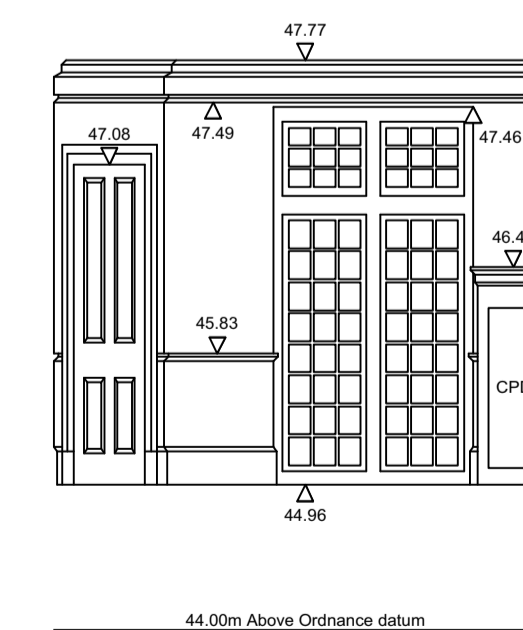

West Elevation

DRAWING NO : 4206-17

DATE : 3/4/20 DRAWN : SV

SHEET NO : 17 of 17 CHECKED : MAW

SCALE : 1:50 SHEET SIZE : A1

CLIENT :  
 Bisset Adams  
 The Cube Building  
 17-21 Wenlock Road  
 London  
 N1 7GT  
 Tel: 020 7250 0440

PROJECT TITLE:  
 Internal Elevations  
 First Floor  
 Beckenham Public Hall  
 Beckenham, BR3 5JE

SURVEYED BY :  
  
 ALAN RHODES ASSOCIATES  
 Land & Measured Building Surveyors  
 8 Hurlingham Studios  
 Ranelagh Gardens  
 London SW6 3PA  
 Tel : 020 7731 0304  
 Fax: 020 7731 0314  
 email : office@ara-survey.co.uk