


**Application:**16/05835/FULL6

**Address:** 76A Elwill Way Beckenham BR3 6RZ

**Proposal:** First floor side extension

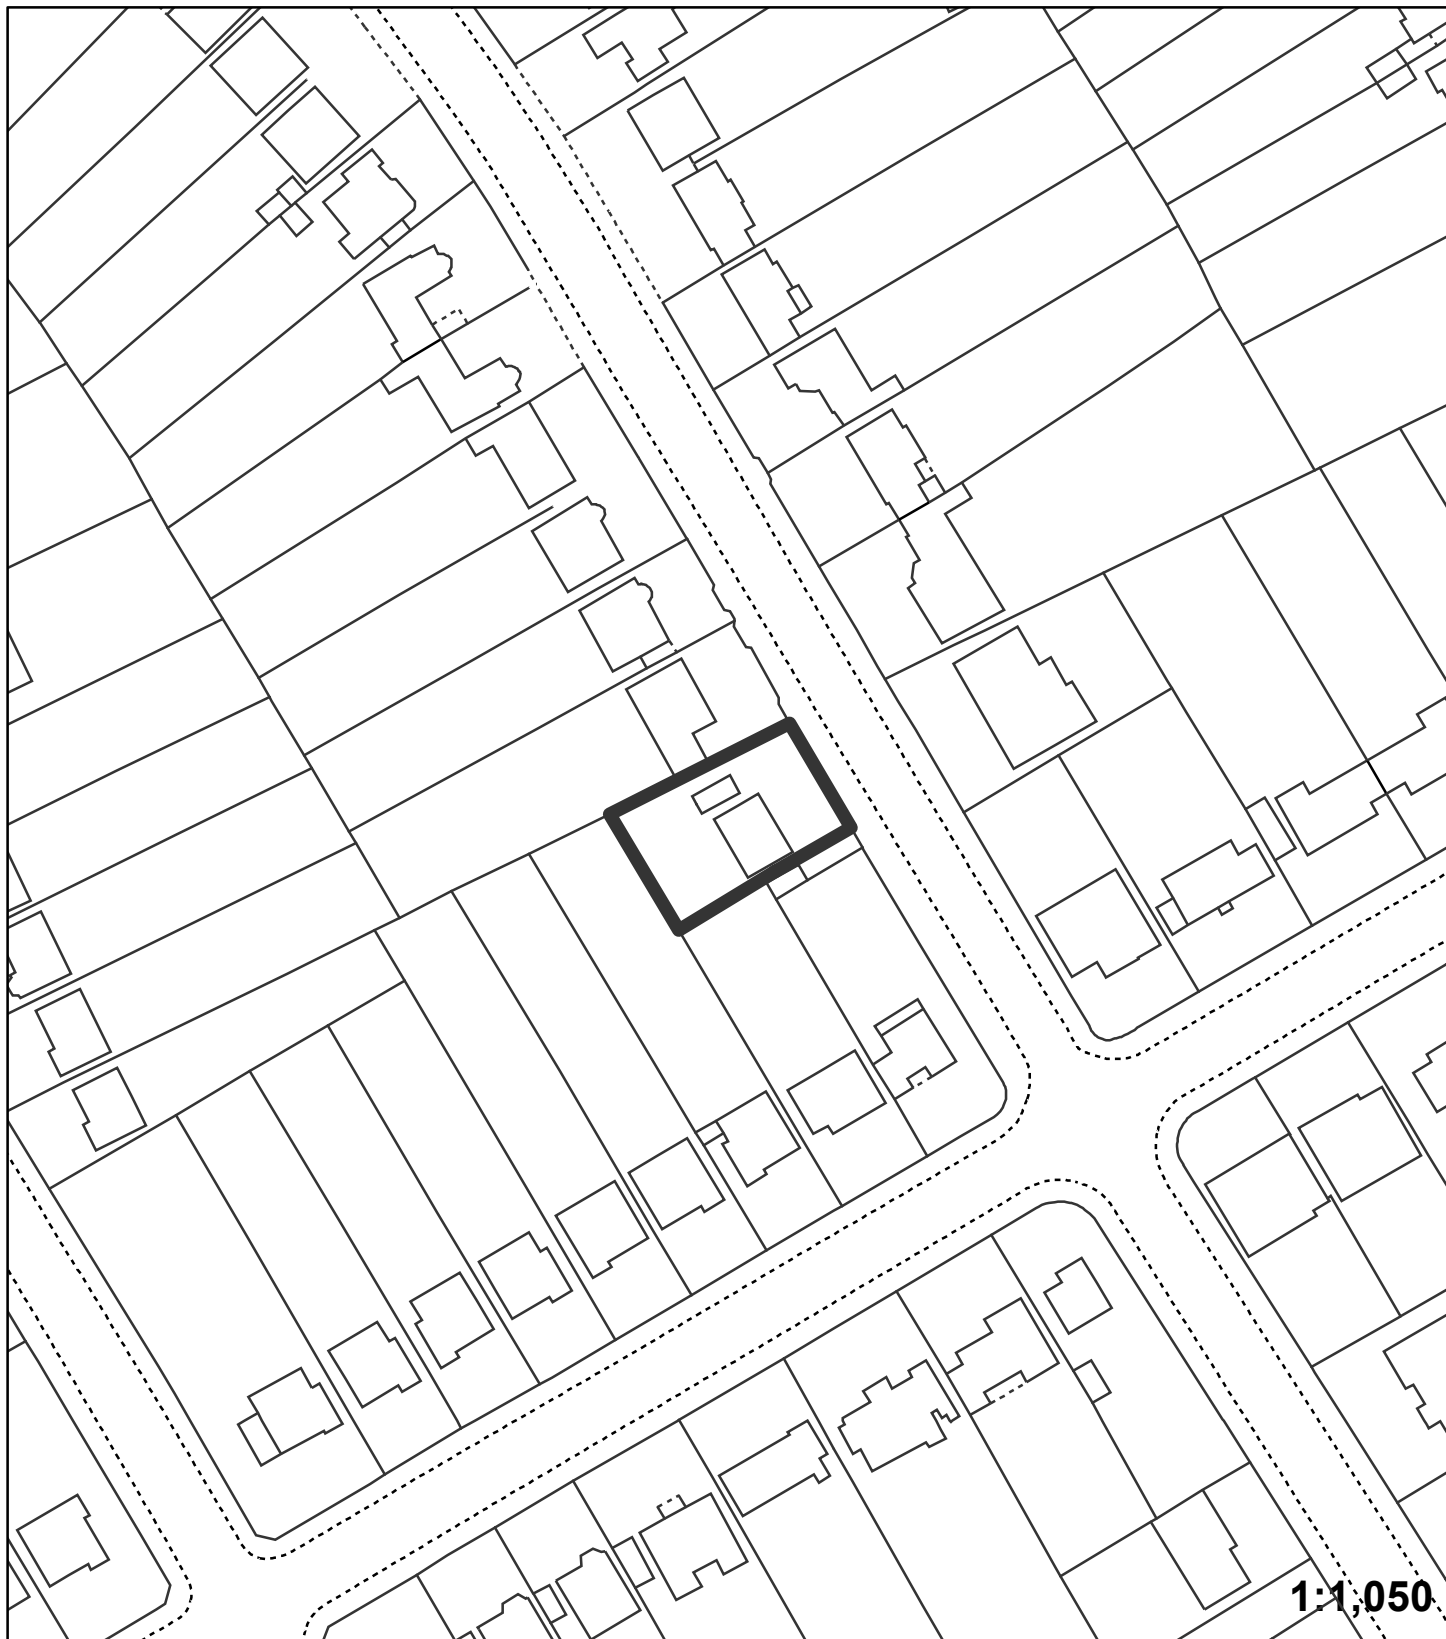

"This plan is provided to identify the location of the site and should not be used to identify the extent of the application site"  
© Crown copyright and database rights 2015. Ordnance Survey 100017661.