


Application:17/00545/FULL6

Address: 20 Ravenswood Avenue West Wickham BR4 0PW

Proposal: Single storey detached outbuilding incidental to main dwelling.

(Retrospective Application)

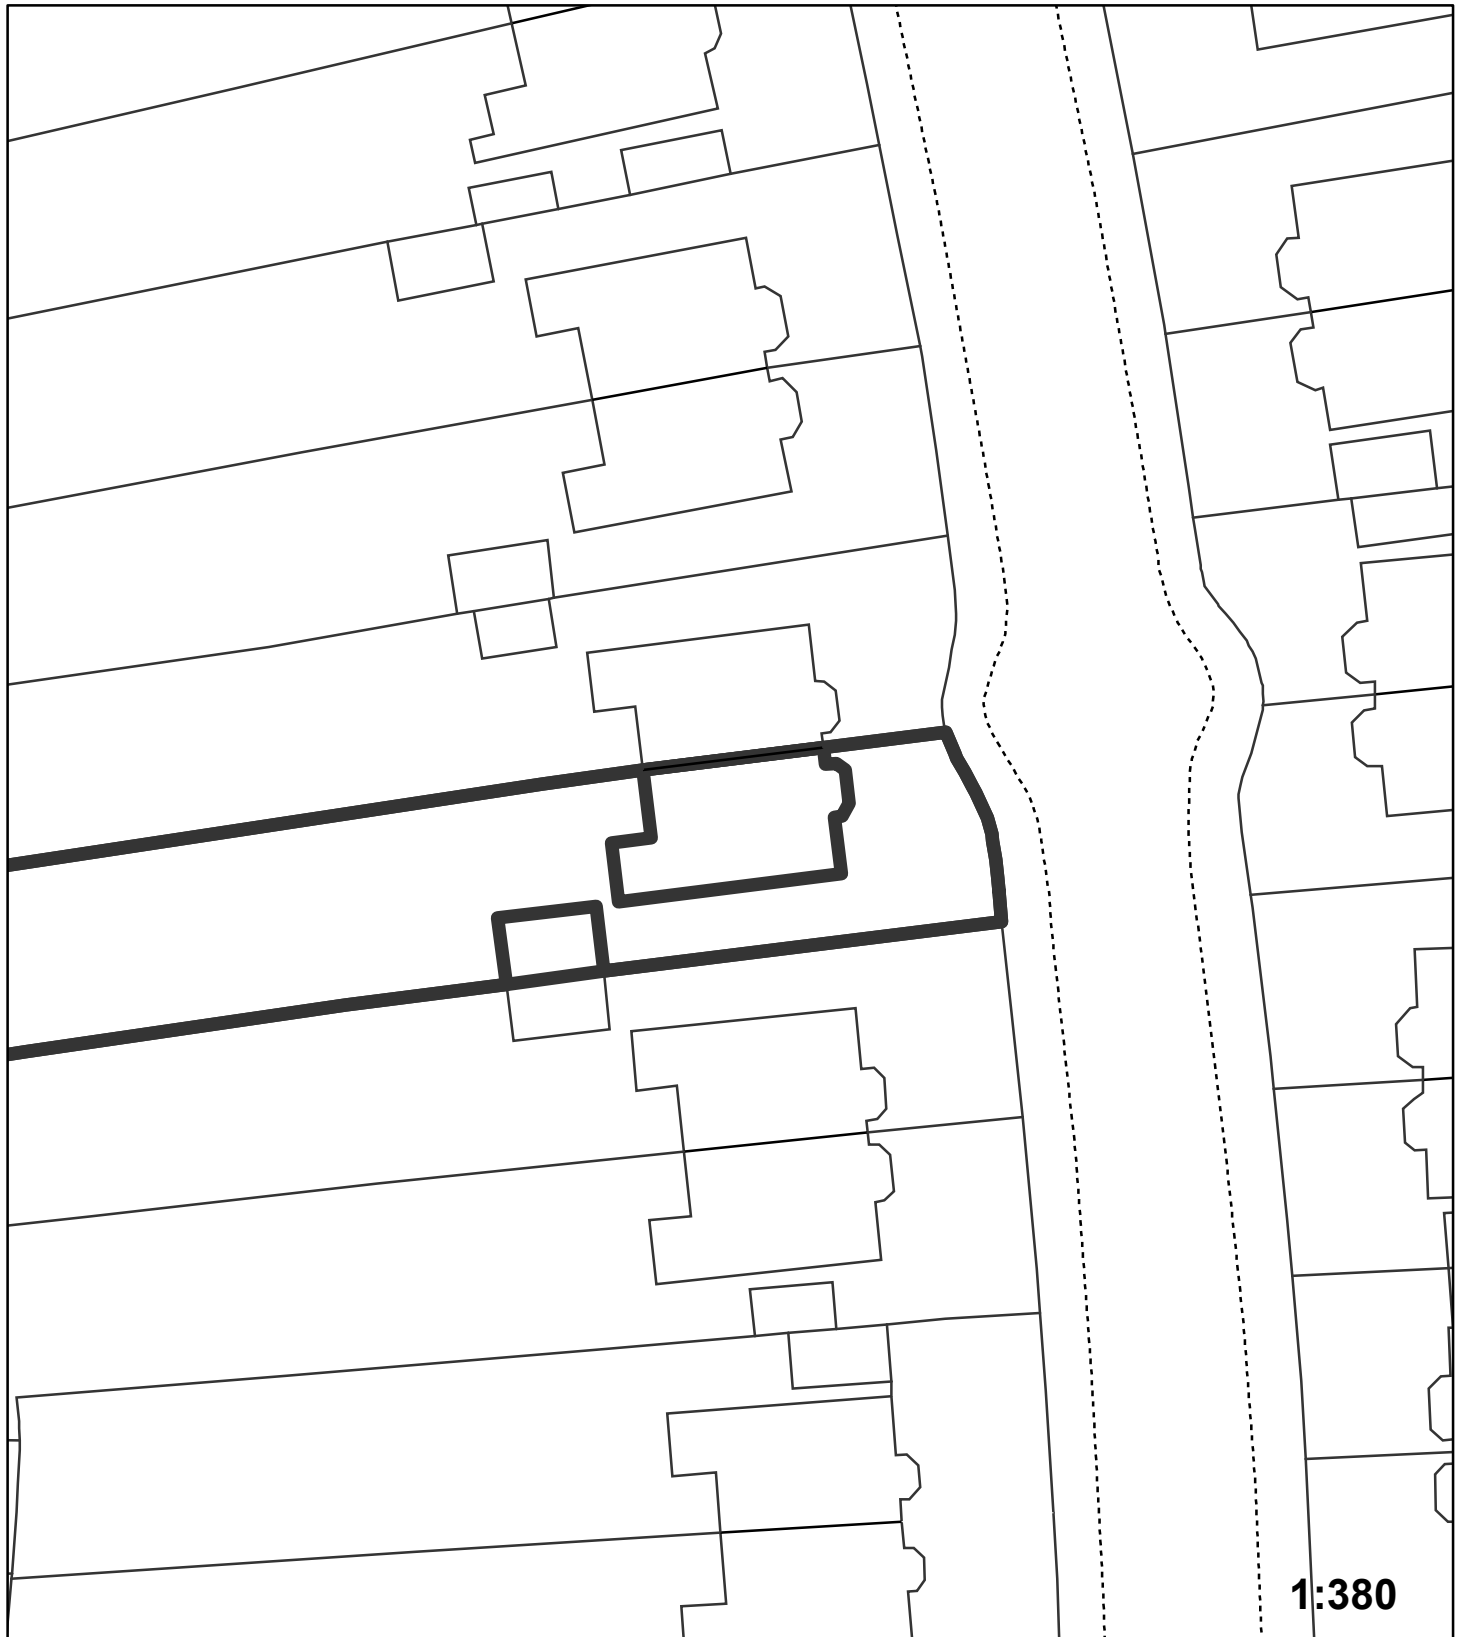

"This plan is provided to identify the location of the site and should not be used to identify the extent of the application site"

© Crown copyright and database rights 2015. Ordnance Survey 100017661.