
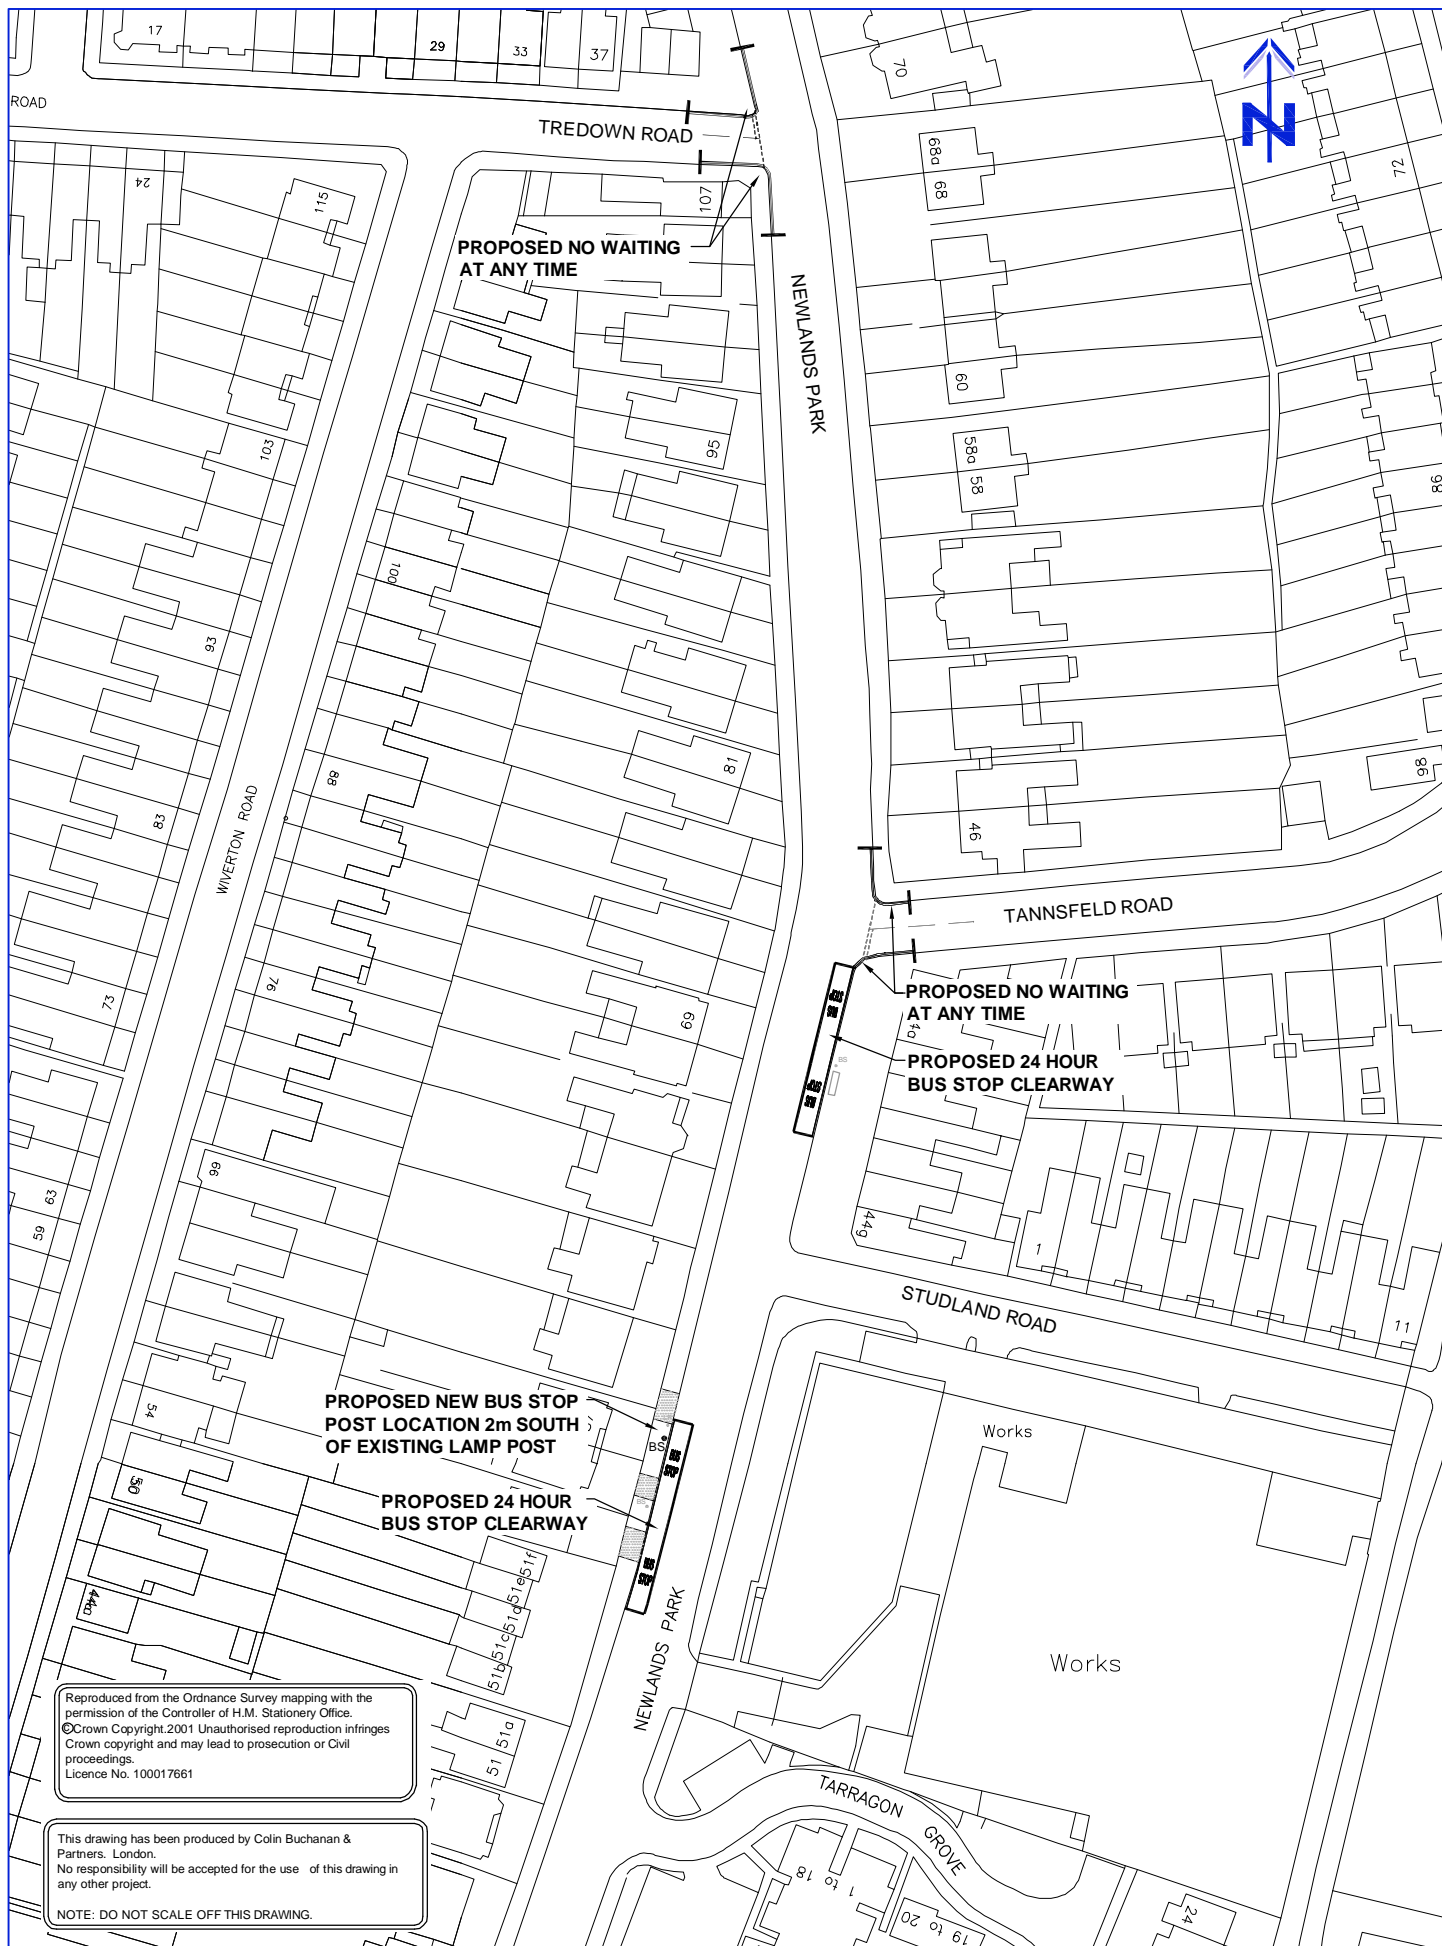



Drawing Title	NEWLANDS PARK CONSULTATION KEY PLAN	Client	LONDON BOROUGH OF BROMLEY			Scale:	N.T.S.								
		Job Title	THE LONDON BUS PRIORITY NETWORK SOUTH EAST SECTOR			Designed by:	C.D.								
						Drawn by:	A.M.								
						Ckd/Appd:	S.M.C.		Rev	Date	Amendment.		Des	Dm	
						First Issued:	OCT '08								
						Job No:	120761		120761/OS/008					Rev	




Reproduced from the Ordnance Survey mapping with the permission of the Controller of H.M. Stationery Office.
©Crown Copyright.2001 Unauthorised reproduction infringes Crown copyright and may lead to prosecution or Civil proceedings.
Licence No. 100017661

This drawing has been produced by Colin Buchanan & Partners. London.
No responsibility will be accepted for the use of this drawing in any other project.


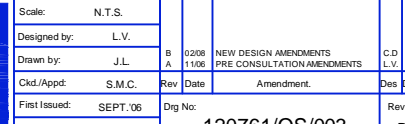
NOTE: DO NOT SCALE OFF THIS DRAWING.


Drawing Title NEWLANDS PARK PROPOSALS SECTION A	Client LONDON BOROUGH OF BROMLEY AND LEWISHAM	Job Title THE LONDON BUS PRIORITY NETWORK SOUTH EAST SECTOR		Scale: N.T.S.	B 0208 A 1106	NEW DESIGN AMENDMENTS PRE CONSULTATION AMENDMENTS	C.D L.V.	D.W J.J.	
				Designed by: L.V.					
				Drawn by: J.L.	Rev	Date	Amendment.	Des	Dm
				Ckd./Appd: S.M.C.					
				First Issued: SEPT.06	Dwg No:				
				Job No: 120761		120761/OS/001	Rev	B	

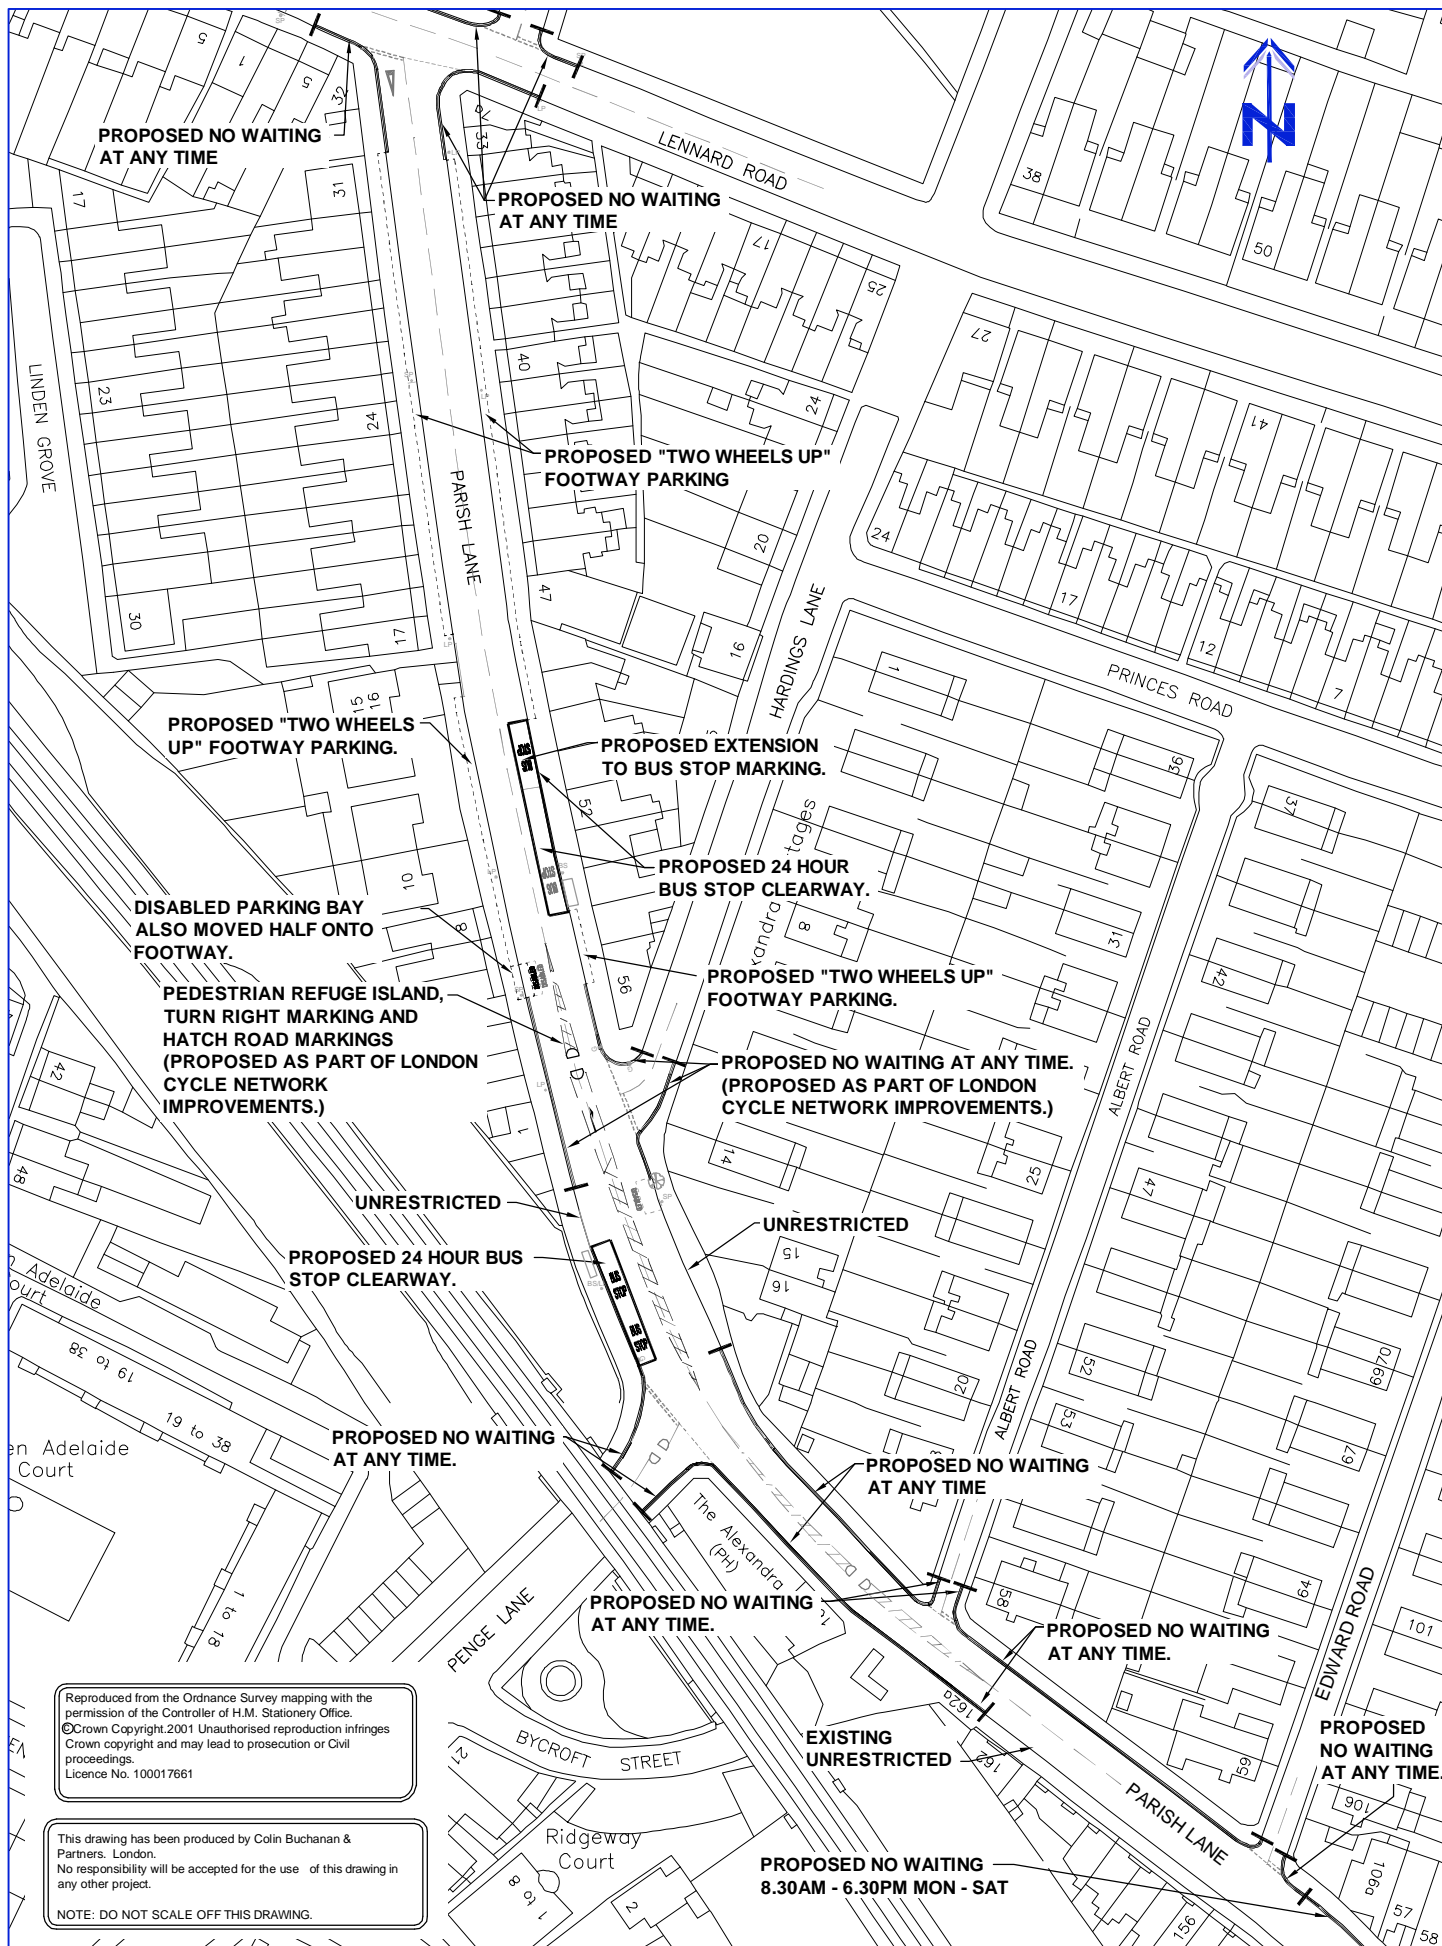


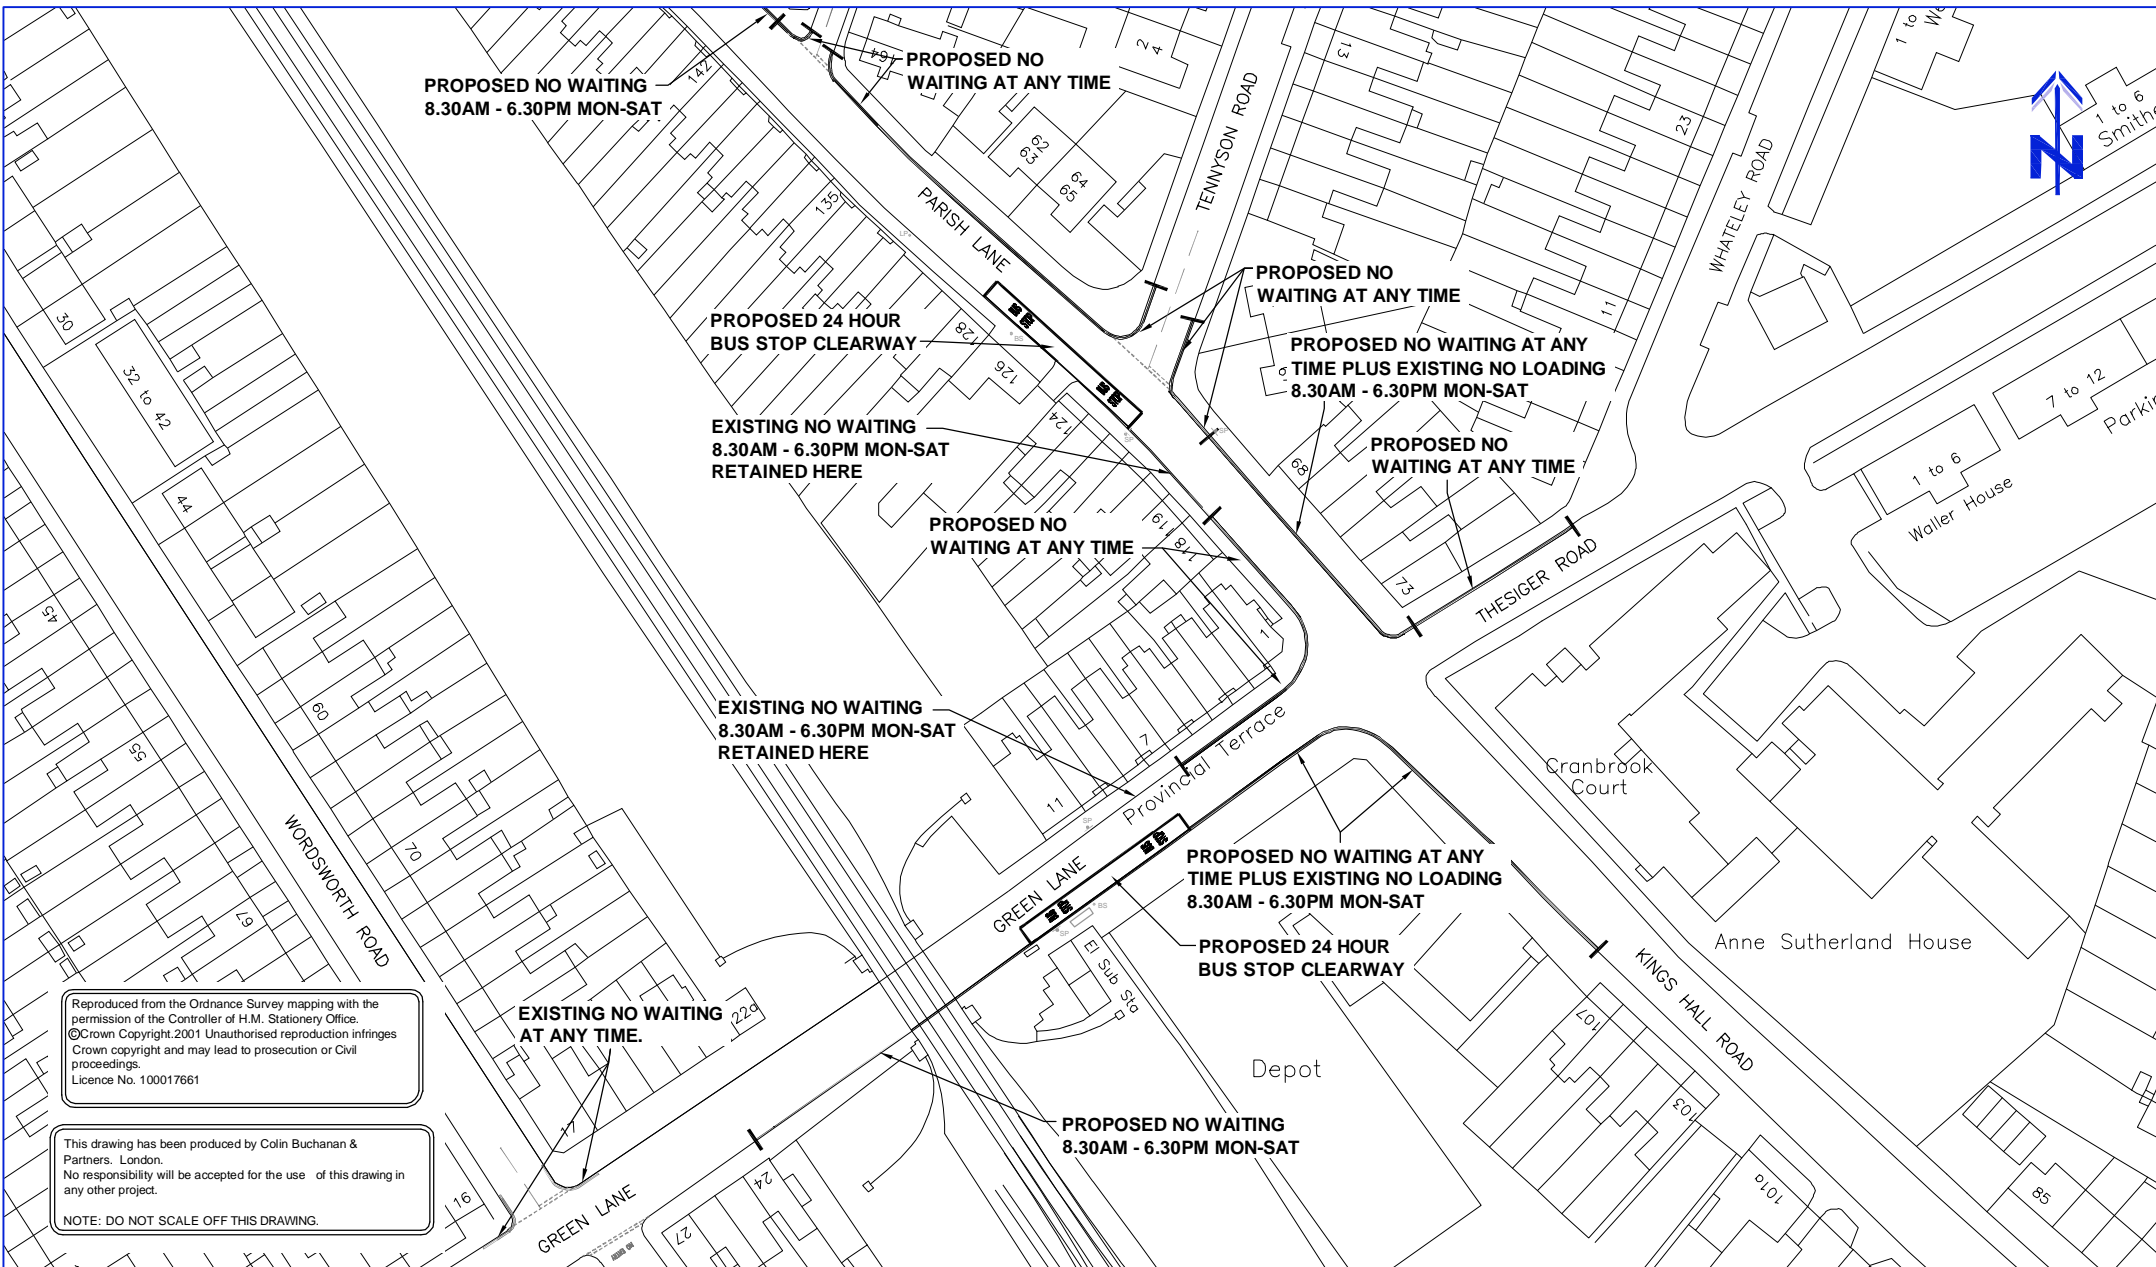
Reproduced from the Ordnance Survey mapping with the permission of the Controller of H.M. Stationery Office.
 © Crown Copyright 2001. Unauthorised reproduction infringes Crown copyright and may lead to prosecution or civil proceedings.
 Licence No. 100017661


This drawing has been produced by Colin Buchanan & Partners, London.
 No responsibility will be accepted for the use of this drawing in any other project.
 NOTE: DO NOT SCALE OFF THIS DRAWING.


Drawing Title PARISH LANE PROPOSALS SECTION C	Client LONDON BOROUGH OF BROMLEY		Scale: N.T.S.		
			Designed by: L.V.		
	Drawn by: J.L.				
	Ckd./Appd: S.M.C.				
	First Issued: SEPT. '06				
	Job No: 120761				
Job Title THE LONDON BUS PRIORITY NETWORK SOUTH EAST SECTOR	Orig No: 120761/OS/003		Rev: B		

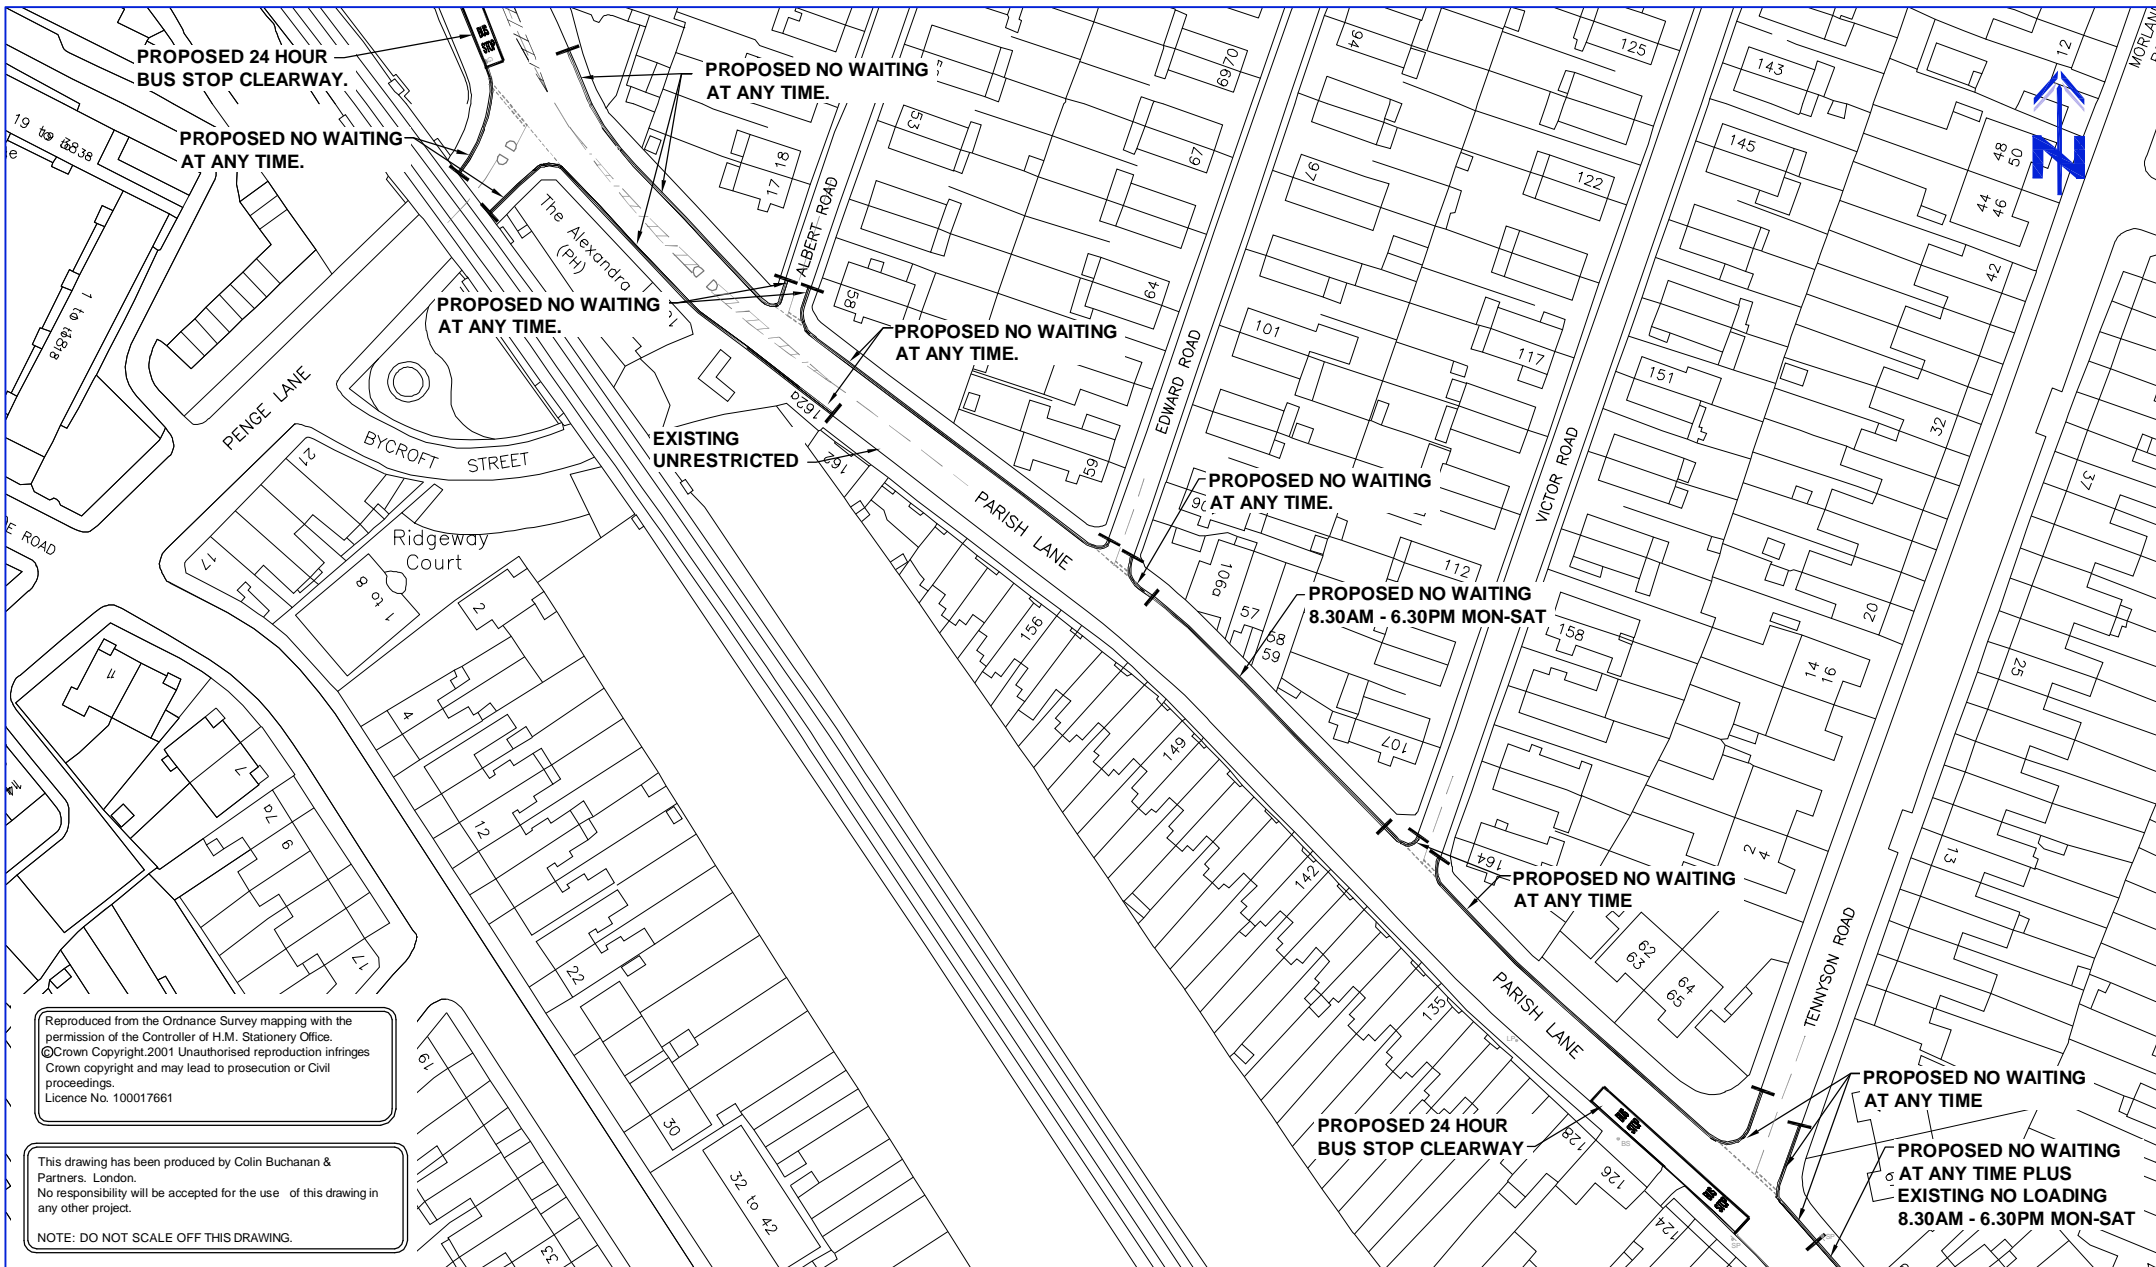


Drawing Title	PARISH LANE PROPOSALS SECTION D	Client	LONDON BOROUGH OF BROMLEY			Scale:	N.T.S.		A	02/08	NEW DESIGN AMENDMENTS	C.D	D.W
		Job Title	THE LONDON BUS PRIORITY NETWORK SOUTH EAST SECTOR	Designed by:		L.V.							
				Drawn by:		J.L.							
				Chkd/Appd:		S.M.C.							
				First Issued:		SEPT.'06							
				Job No:		120761							
						Drg No:		120761/OS/004		Rev:		A	



Drawing Title PARISH LANE AND GREEN LANE PROPOSALS SECTION E	Client	LONDON BOROUGH OF BROMLEY		Scale: N.T.S.		B A	02/08 11/06	NEW DESIGN AMENDMENTS PRE CONSULTATION AMENDMENTS	C.D L.V.	D.W J.J.
	Job Title THE LONDON BUS PRIORITY NETWORK SOUTH EAST SECTOR			Designed by: L.V.						
				Drawn by: J.L.						
				Chkd/Appd: S.M.C.		Rev:	Date:	Des:	Drm:	
				First Issued: SEPT.'06		Drg No:			Rev:	
				Job No: 120761		120761/OS/005			B	

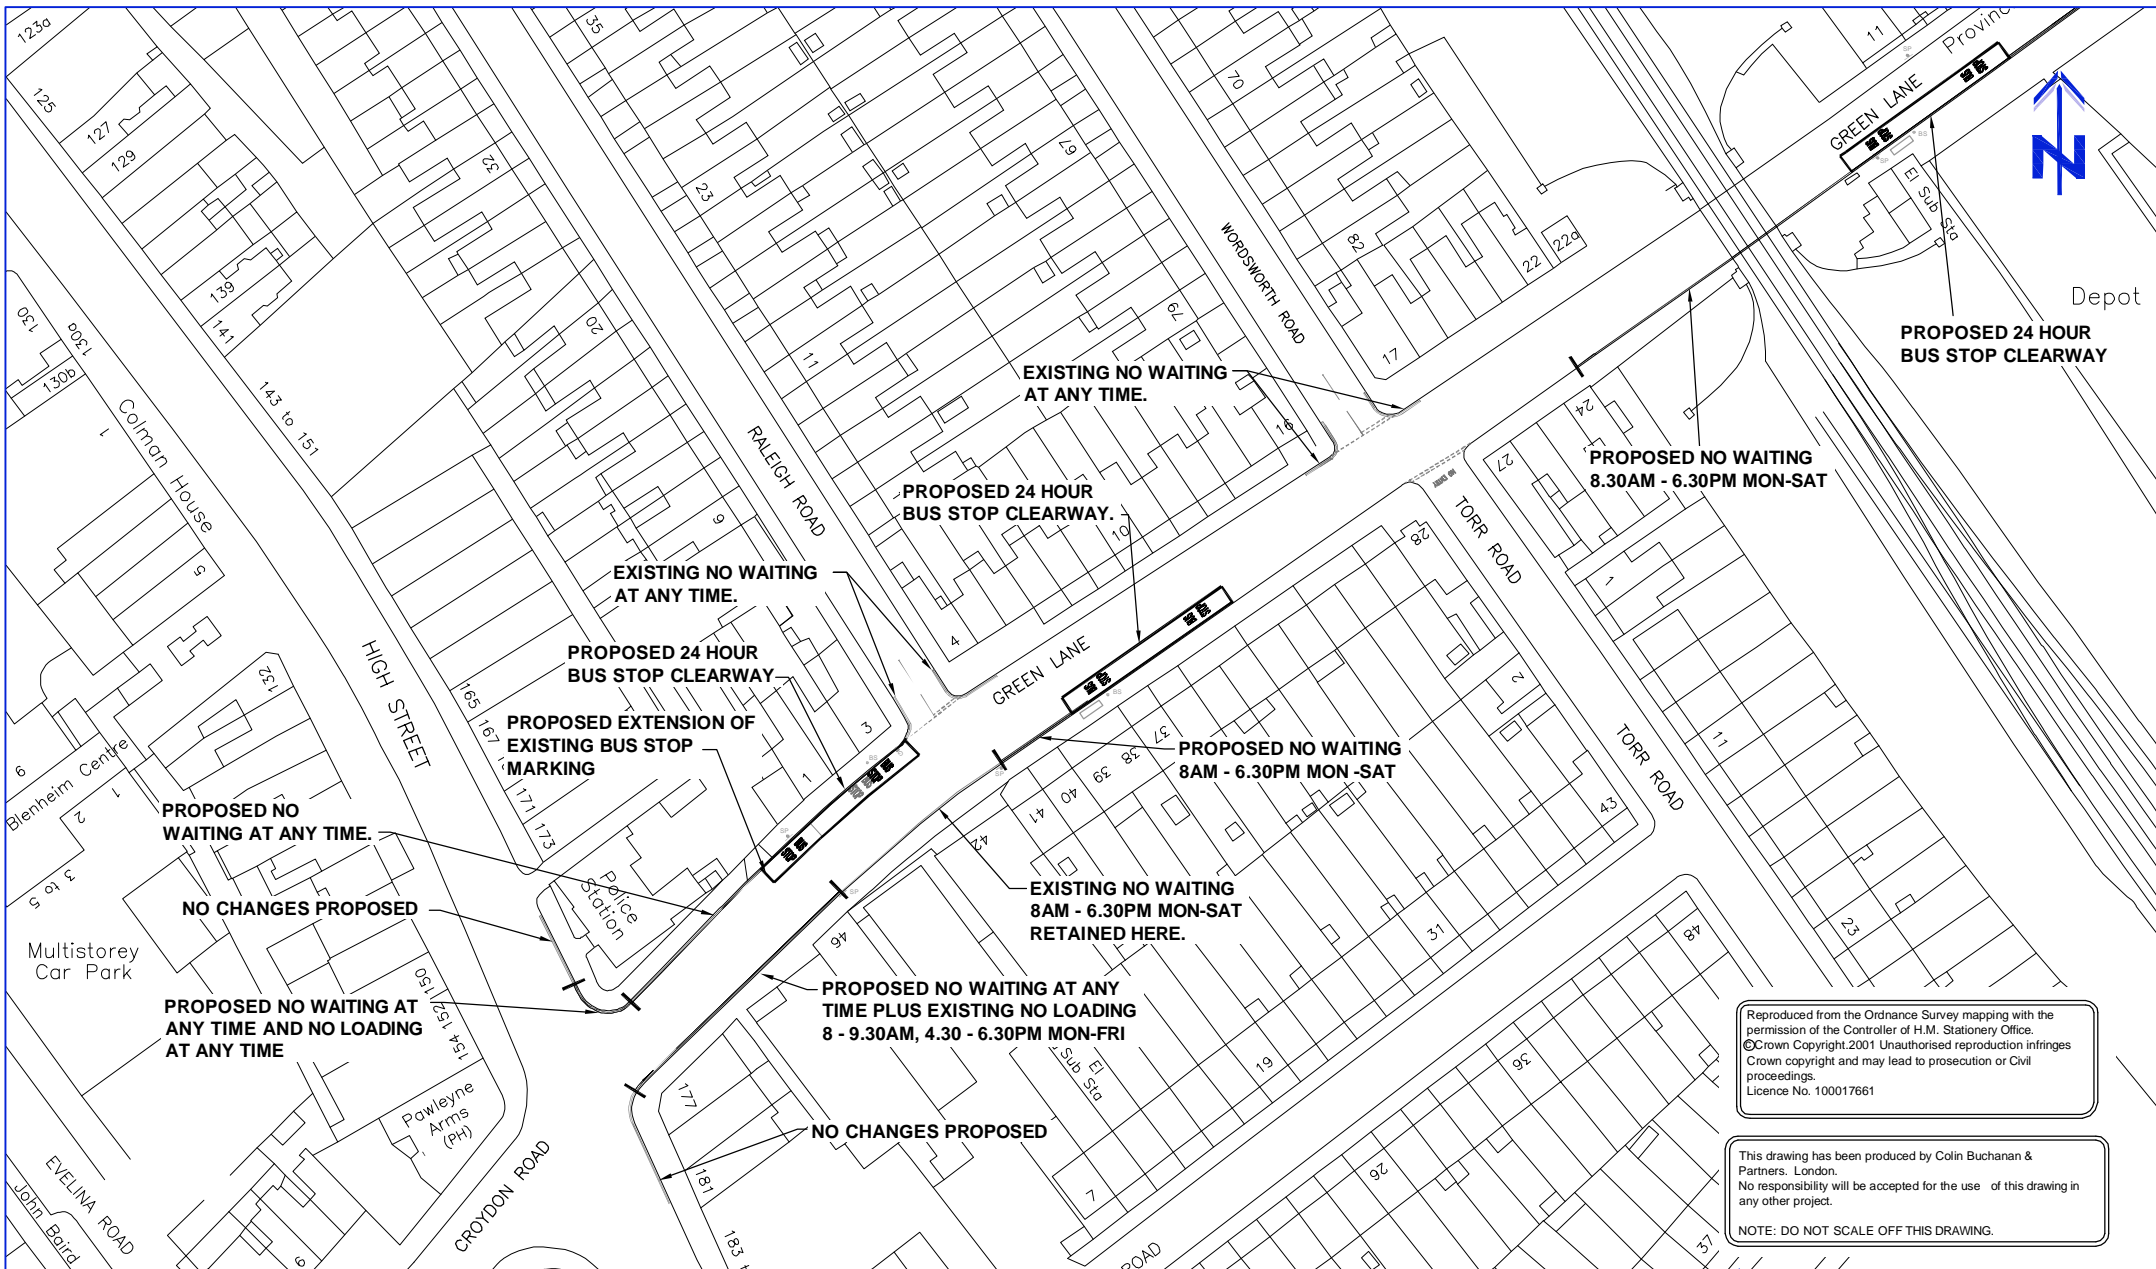

Drawing Title	GREEN LANE PROPOSALS SECTION F	Client	LONDON BOROUGH OF BROMLEY		Scale: N.T.S.		B A	02/08 11/06	NEW DESIGN AMENDMENTS PRE CONSULTATION AMENDMENTS	C.D L.V.	D.W J.J.
					Designed by: L.V.						
					Drawn by: J.L.						
					Chkd/Appd: S.M.C.						
					First Issued: SEPT.'06						
		Job Title	THE LONDON BUS PRIORITY NETWORK SOUTH EAST SECTOR		Job No: 120761		Drg No: 120761/OS/006		Des: Dmn: Rev: B		