
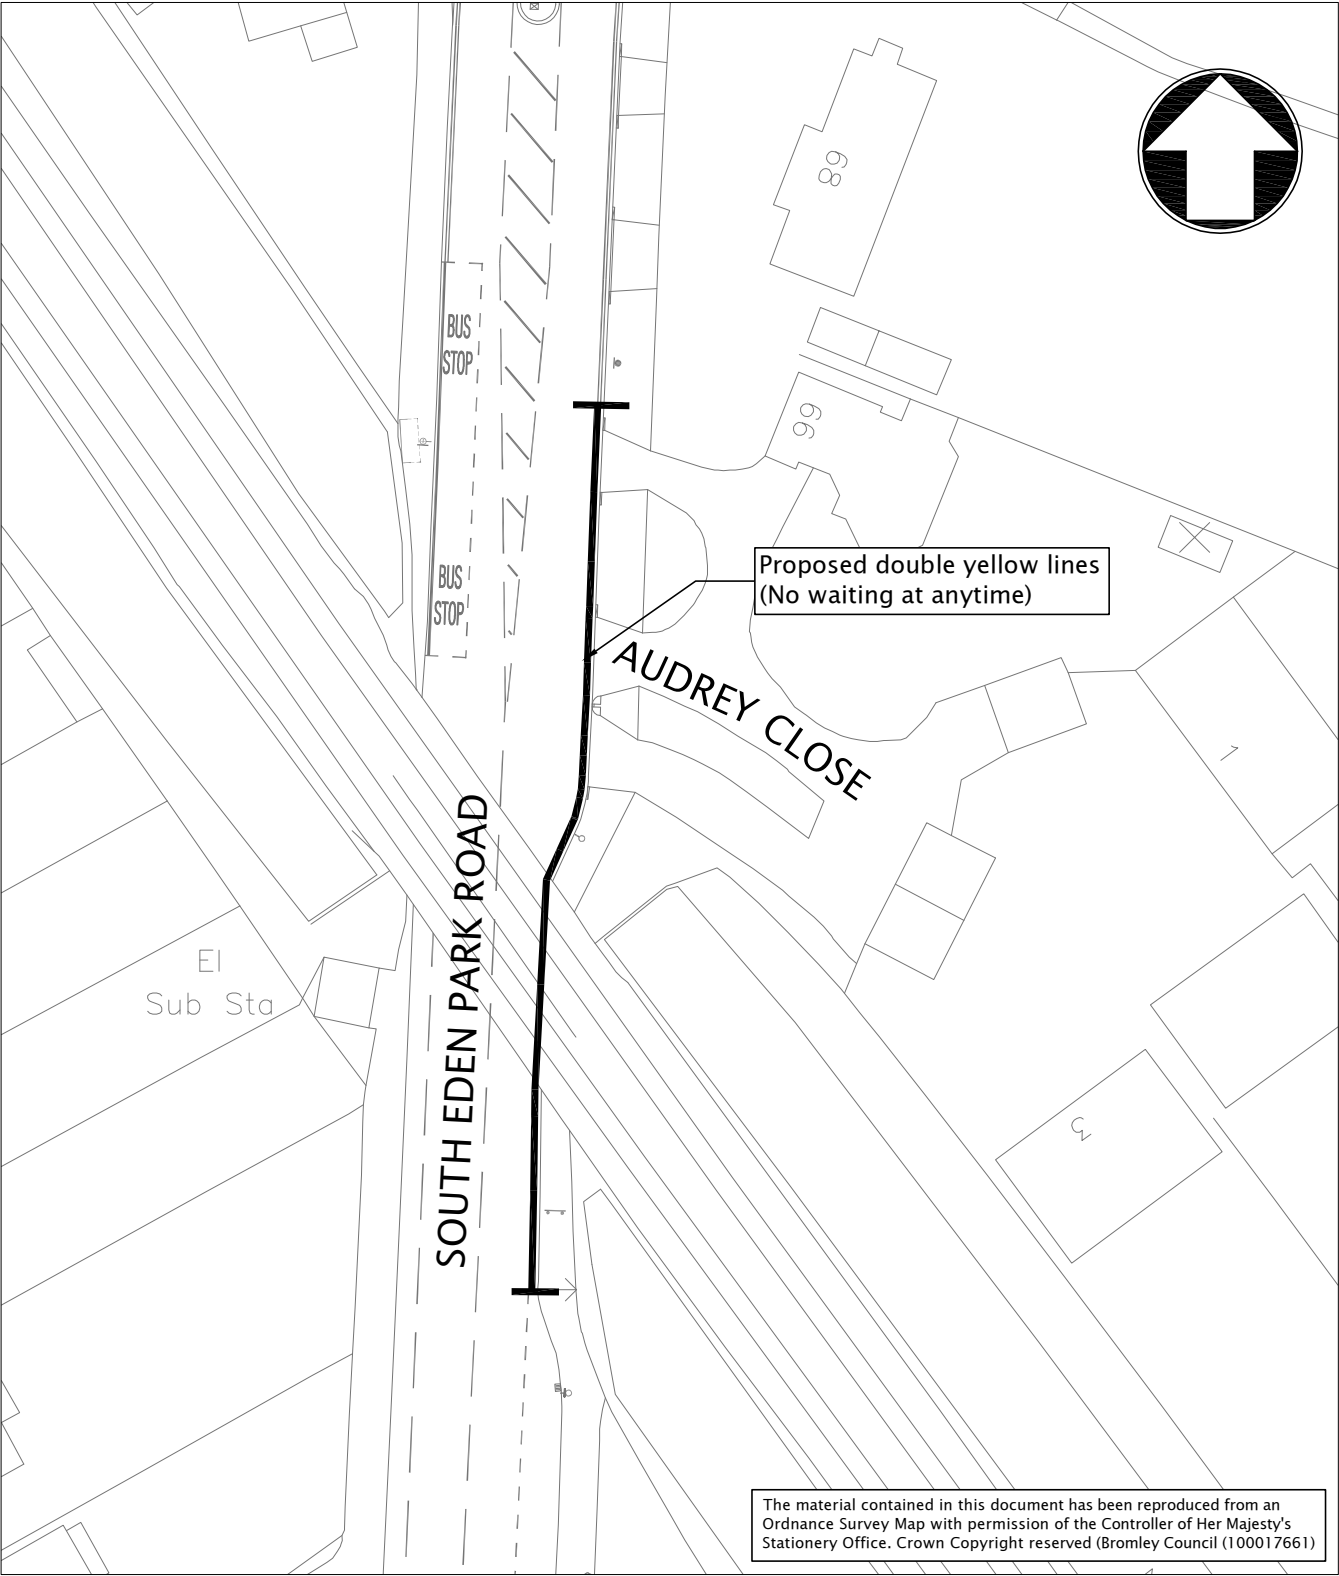


The material contained in this document has been reproduced from an Ordnance Survey Map with permission of the Controller of Her Majesty's Stationary Office. Crown Copyright reserved (Bromley Council (100017661

© Mott MacDonald Limited

This document should not be relied on or used in circumstances other than those for which it was originally prepared and for which Mott MacDonald Ltd was commissioned. Mott MacDonald Ltd accepts no responsibility for this document to any other party other than the person by whom it was commissioned.


<b>Title</b> The London Bus Priority Network London Borough of Bromley Route 358 Consultation Key Plan				 <b>Mott MacDonald</b>		St Anne House Wellesley Road Croydon CR9 2UL United Kingdom	
				Tel +44 (0)20 8774 2000 Fax +44 (0)20 8681 5706 Web www.mottmac.com			
<b>Date</b> Sept 2008	<b>Drawn</b> SDO	<b>Checked</b> SJ	<b>Approved</b> RGB	<b>Scale at A4</b> NTS	<b>Drawing No.</b> 237065-CC01-0016	<b>Rev</b> P1	<b>Status</b> PRI



© Mott MacDonald Limited

This document should not be relied on or used in circumstances other than those for which it was originally prepared and for which Mott MacDonald Ltd was commissioned. Mott MacDonald Ltd accepts no responsibility for this document to any other party other than the person by whom it was commissioned.

<div>Title</div> <div>The London Bus Priority Network London Borough of Bromley South Eden Park Road Proposals - Section A</div>				<div><div><div>m</div><div>Mott MacDonald</div></div></div> <div><div>Tel +44 (0)20 8774 2000</div><div>Fax +44 (0)20 8681 5706</div><div>Web <a href="http://www.mottmac.com">www.mottmac.com</a></div></div>	<div><div>St Anne House</div><div>Wellesley Road</div><div>Croydon CR9 2UL</div><div>United Kingdom</div></div>		
Date	Drawn	Checked	Approved	Scale at A4	Drawing No.	Rev	Status
May 2008	SJ/SO	SJ	RGB	NTS	237065-CC01-0001	P2	PRE

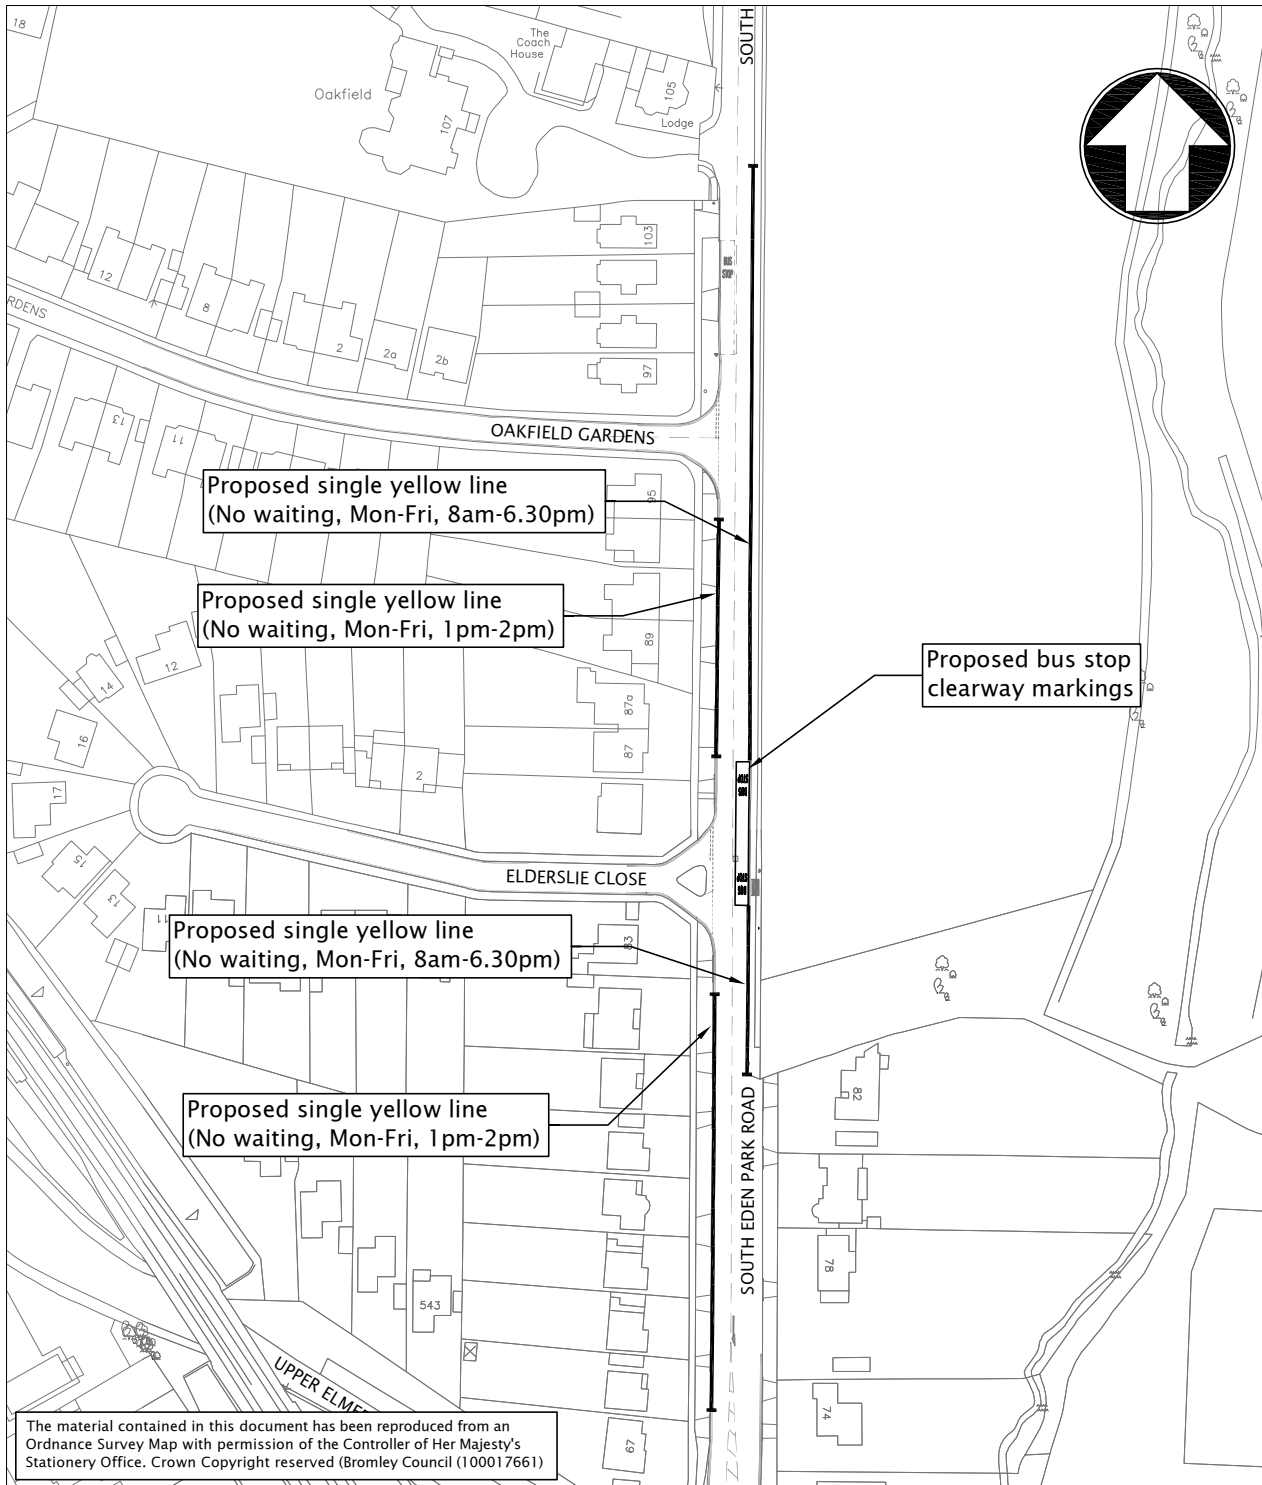


© Mott MacDonald Limited

This document should not be relied on or used in circumstances other than those for which it was originally prepared and for which Mott MacDonald Ltd was commissioned. Mott MacDonald Ltd accepts no responsibility for this document to any other party other than the person by whom it was commissioned.


<b>Title</b> The London Bus Priority Network London Borough of Bromley South Eden Park Road Proposals - Section B						St Anne House Wellesley Road Croydon CR9 2UL United Kingdom	
				Tel +44 (0)20 8774 2000 Fax +44 (0)20 8681 5706 Web www.mottmac.com			
Date	Drawn	Checked	Approved	Scale at A4	Drawing No.	Rev	Status
May 2008	SJ/SO	SJ	RGB	NTS	237065-CC01-0002	P2	PRE

P:\Croydon\VOY\TL\237065 LBPN 2008 Projects\CA - Bromley\E - Drawings\02 - Outgoing Record Copies\Consultation\SS\237065-CC01-0002-P1.dwg Oct 2, 2008 - 9:59AM jon37408

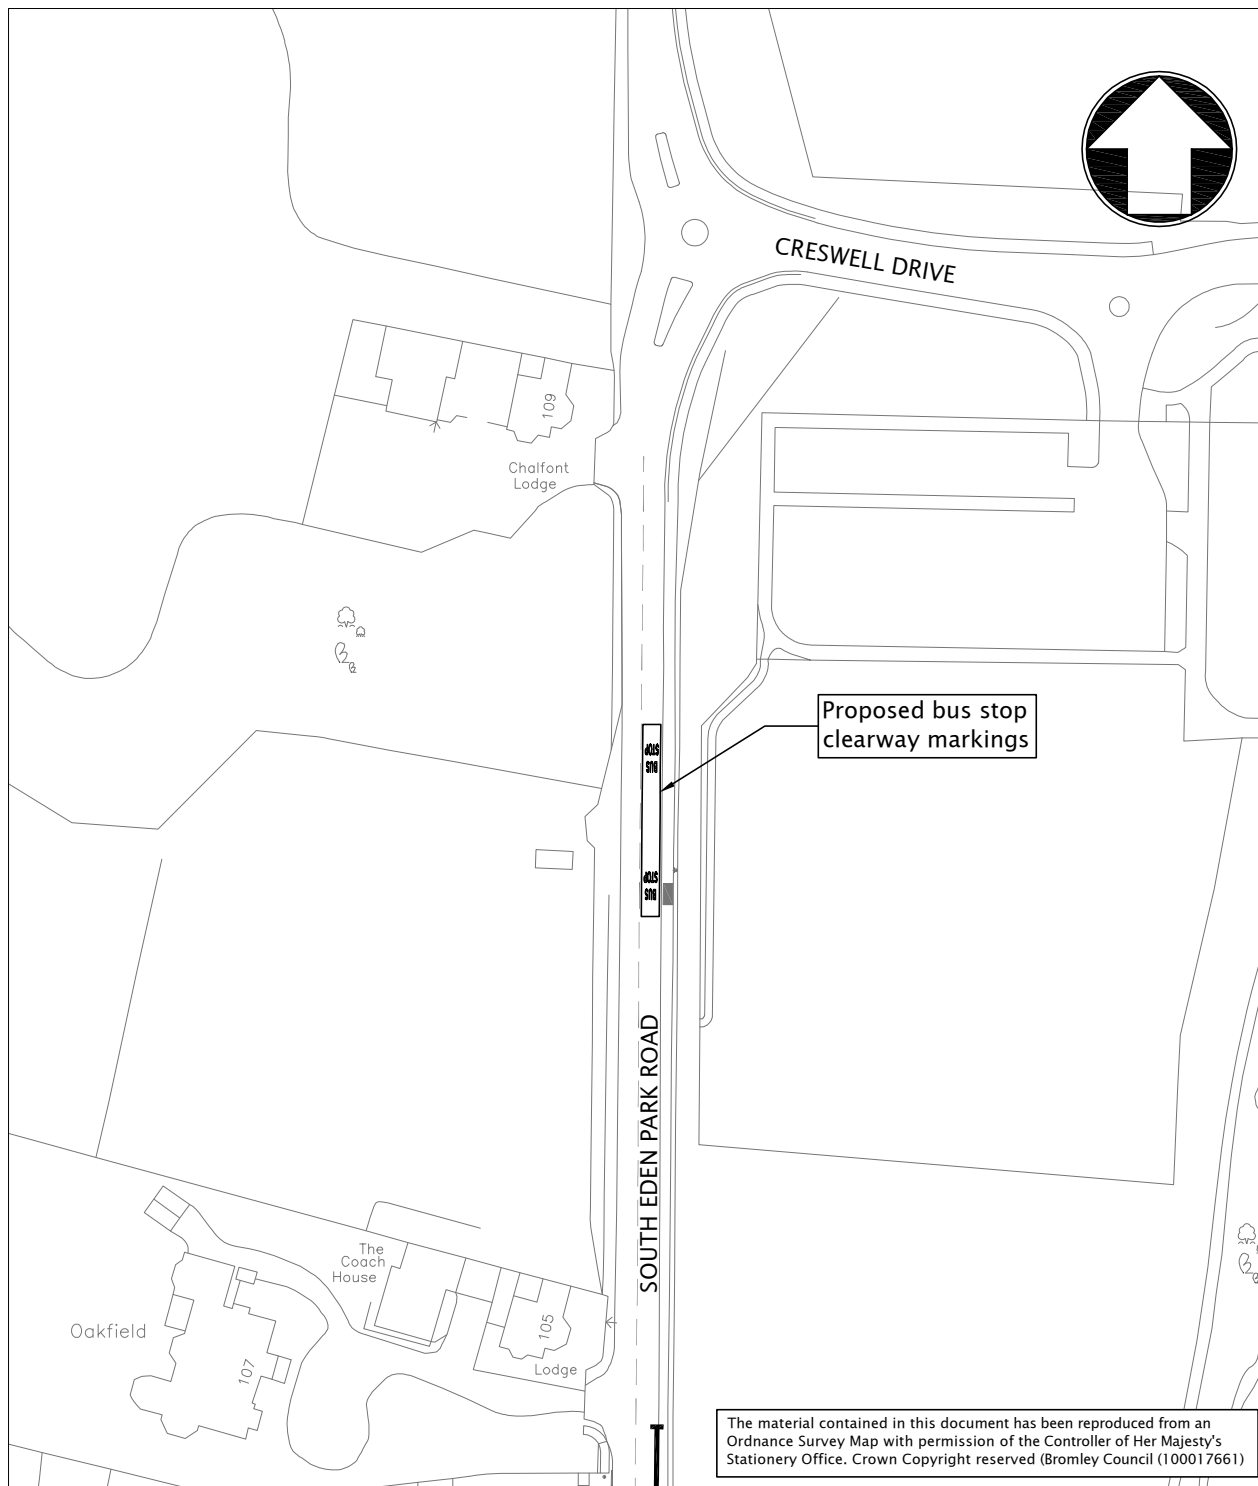


© Mott MacDonald Limited

This document should not be relied on or used in circumstances other than those for which it was originally prepared and for which Mott MacDonald Ltd was commissioned. Mott MacDonald Ltd accepts no responsibility for this document to any other party other than the person by whom it was commissioned.


<b>Title</b> The London Bus Priority Network London Borough of Bromley South Eden Park Road Proposals - Section C				 Tel +44 (0)20 8774 2000 Fax +44 (0)20 8681 5706 Web www.mottmac.com		St Anne House Wellesley Road Croydon CR9 2UL United Kingdom	
Date	Drawn	Checked	Approved	Scale at A4	Drawing No.	Rev	Status
May 2008	SJ/SO	SJ	RGB	NTS	237065-CC01-0003	P2	PRE

P:\Croydon\VOY\TL\237065 LBPN 2008 Projects\CA - Bromley\E - Drawings\02 - Outgoing Record Copies\Consultation\SS\237065-CC01-0003-P1.dwg Oct 2, 2008 - 10:01AM jon37408

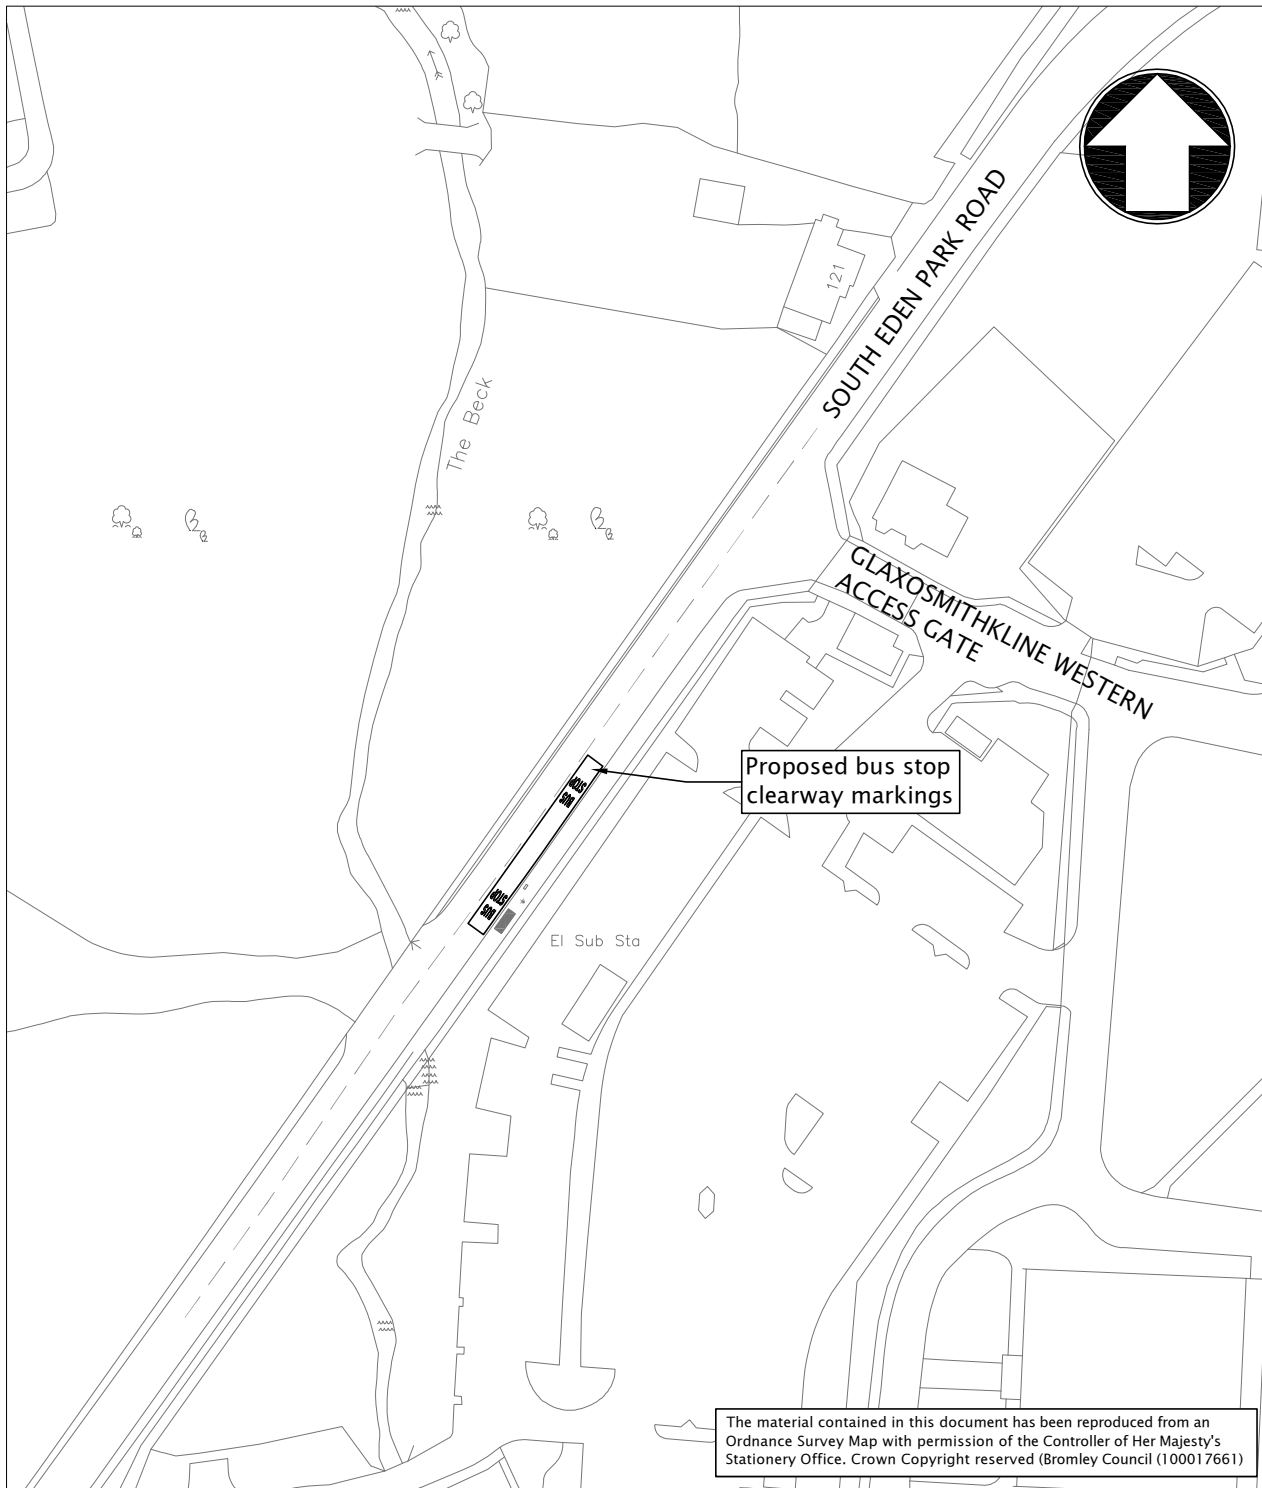


© Mott MacDonald Limited

This document should not be relied on or used in circumstances other than those for which it was originally prepared and for which Mott MacDonald Ltd was commissioned. Mott MacDonald Ltd accepts no responsibility for this document to any other party other than the person by whom it was commissioned.


<b>Title</b> The London Bus Priority Network London Borough of Bromley South Eden Park Road Proposals - Section D				 Tel +44 (0)20 8774 2000 Fax +44 (0)20 8681 5706 Web www.mottmac.com		St Anne House Wellesley Road Croydon CR9 2UL United Kingdom	
Date	Drawn	Checked	Approved	Scale at A4	Drawing No.	Rev	Status
May 2008	SJ/SO	SJ	RGB	NTS	237065-CC01-0004	P2	PRE

P:\Croydon\VOY\TL\237065 LBN 2008 Projects\CA - Bromley\E - Drawings\02 - Outgoing Record Copies\Consultation\237065-CC01-0004-P1.dwg Oct 1, 2008 - 3:02PM jon37408

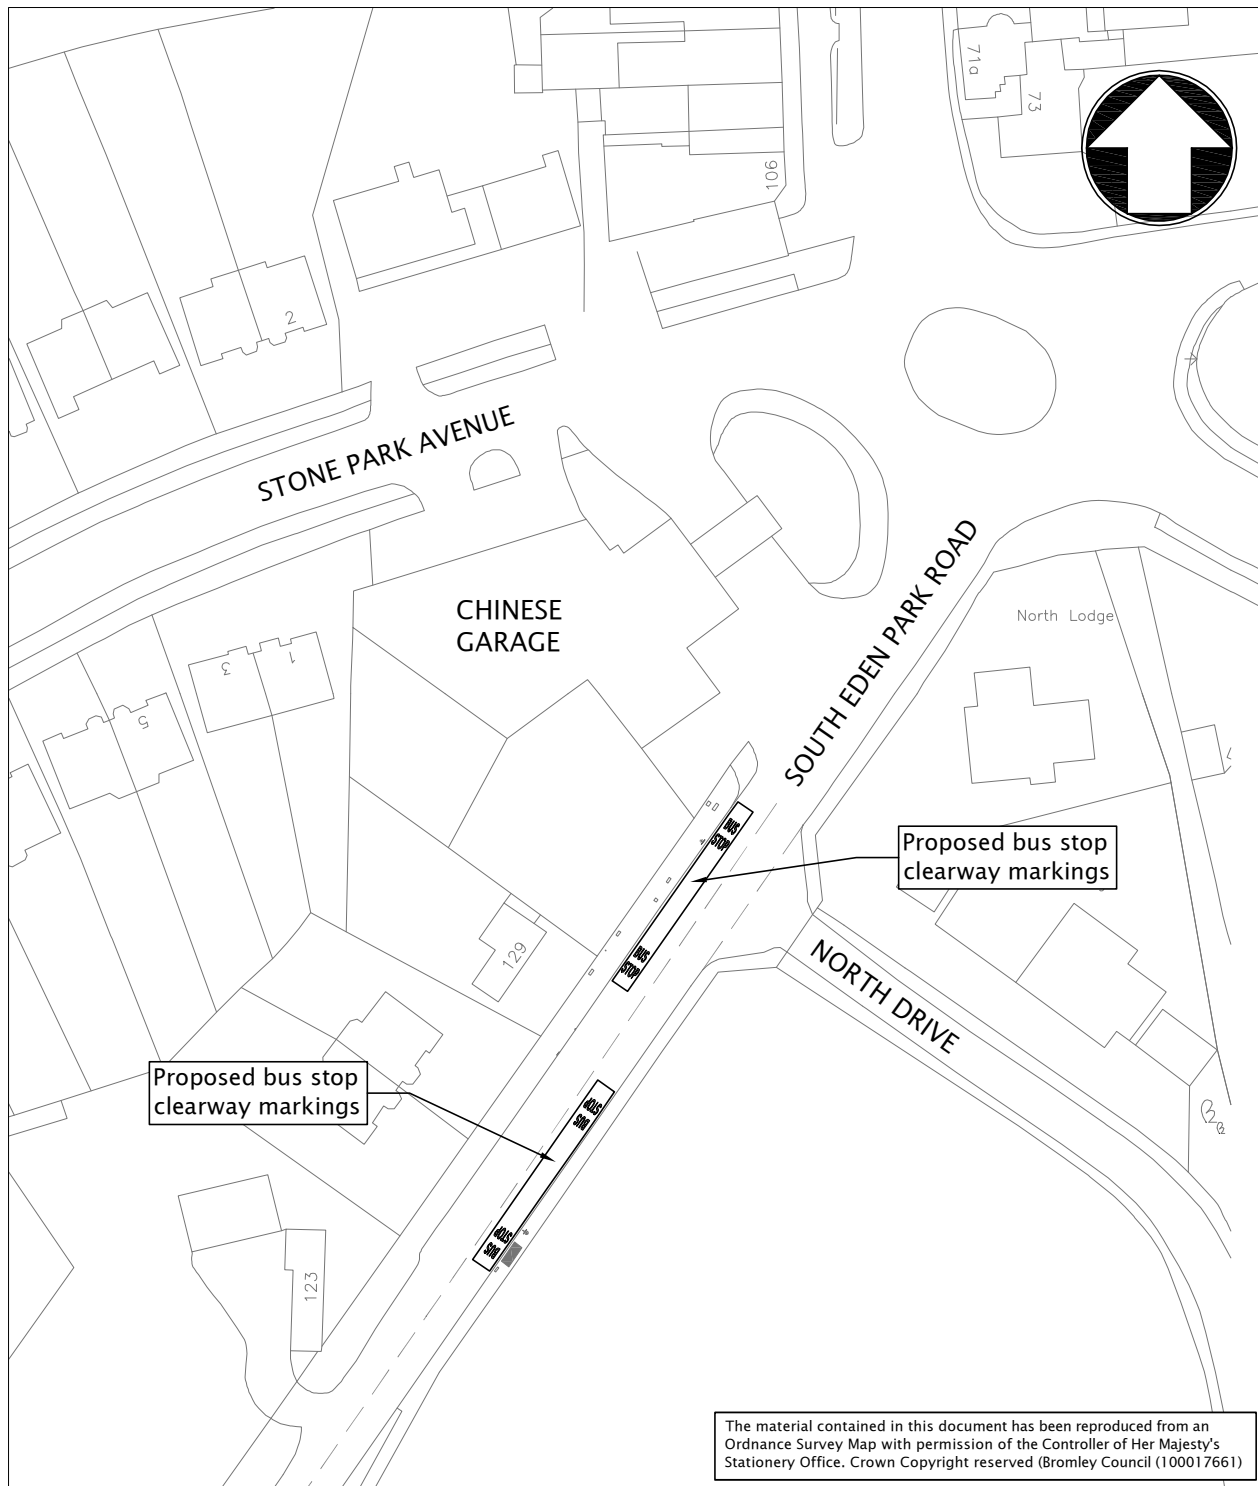


© Mott MacDonald Limited

This document should not be relied on or used in circumstances other than those for which it was originally prepared and for which Mott MacDonald Ltd was commissioned. Mott MacDonald Ltd accepts no responsibility for this document to any other party other than the person by whom it was commissioned.

<b>Title</b> <b>The London Bus Priority Network</b> <b>London borough of Bromley</b> <b>South Eden Park Road</b> <b>Proposals - Section E</b>				 Tel +44 (0)20 8774 2000 Fax +44 (0)20 8681 5706 Web www.mottmac.com		St Anne House Wellesley Road Croydon CR9 2UL United Kingdom	
Date	Drawn	Checked	Approved	Scale at A4	Drawing No.	Rev	Status
May 2008	SJ/SO	SJ	RGB	NTS	237065-CC01-0005	P2	PRE


P:\Croydon\VOY\TL\237065 LBPN 2008 Projects\CA - Bromley\E - Drawings\02 - Outgoing Record Copies\Consultation\237065-CC01-0005-P2.dwg Oct 2, 2008 - 10:04AM jon37408

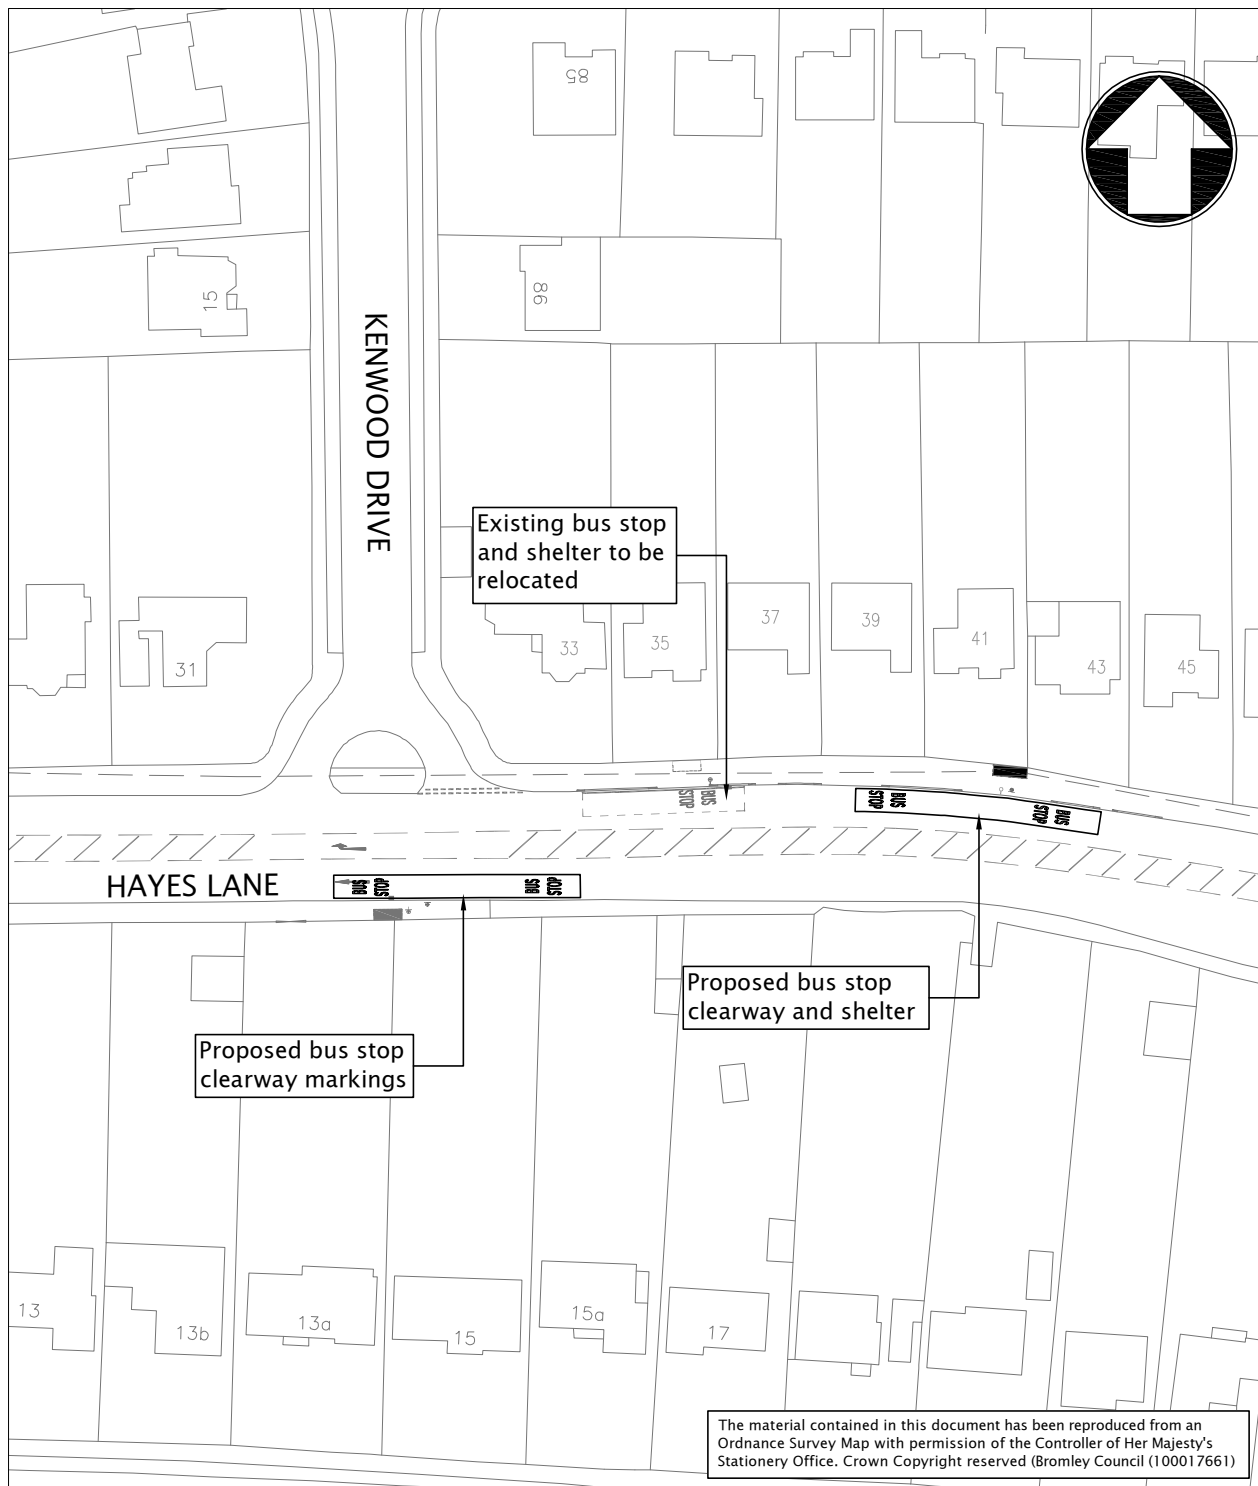


The material contained in this document has been reproduced from an Ordnance Survey Map with permission of the Controller of Her Majesty's Stationery Office. Crown Copyright reserved (Bromley Council (100017661))

© Mott MacDonald Limited

This document should not be relied on or used in circumstances other than those for which it was originally prepared and for which Mott MacDonald Ltd was commissioned. Mott MacDonald Ltd accepts no responsibility for this document to any other party other than the person by whom it was commissioned.

<b>Title</b> The London Bus Priority Network London Borough of Bromley Hayes Lane Proposals - Section F				 Tel +44 (0)20 8774 2000 Fax +44 (0)20 8681 5706 Web www.mottmac.com		St Anne House Wellesley Road Croydon CR9 2UL United Kingdom	
Date	Drawn	Checked	Approved	Scale at A4	Drawing No.	Rev	Status
May 2008	SJ/SO	SJ	RGB	NTS	237065-CC01-0006	P2	PRE

P:\Croydon\VOY\TL\237065 LBPN 2008 Projects\CA - Bromley\E - Drawings\02 - Outgoing Record Copies\Consultation\SS\237065-CC01-0006-P1.dwg Oct 2, 2008 - 9:52AM jon37408

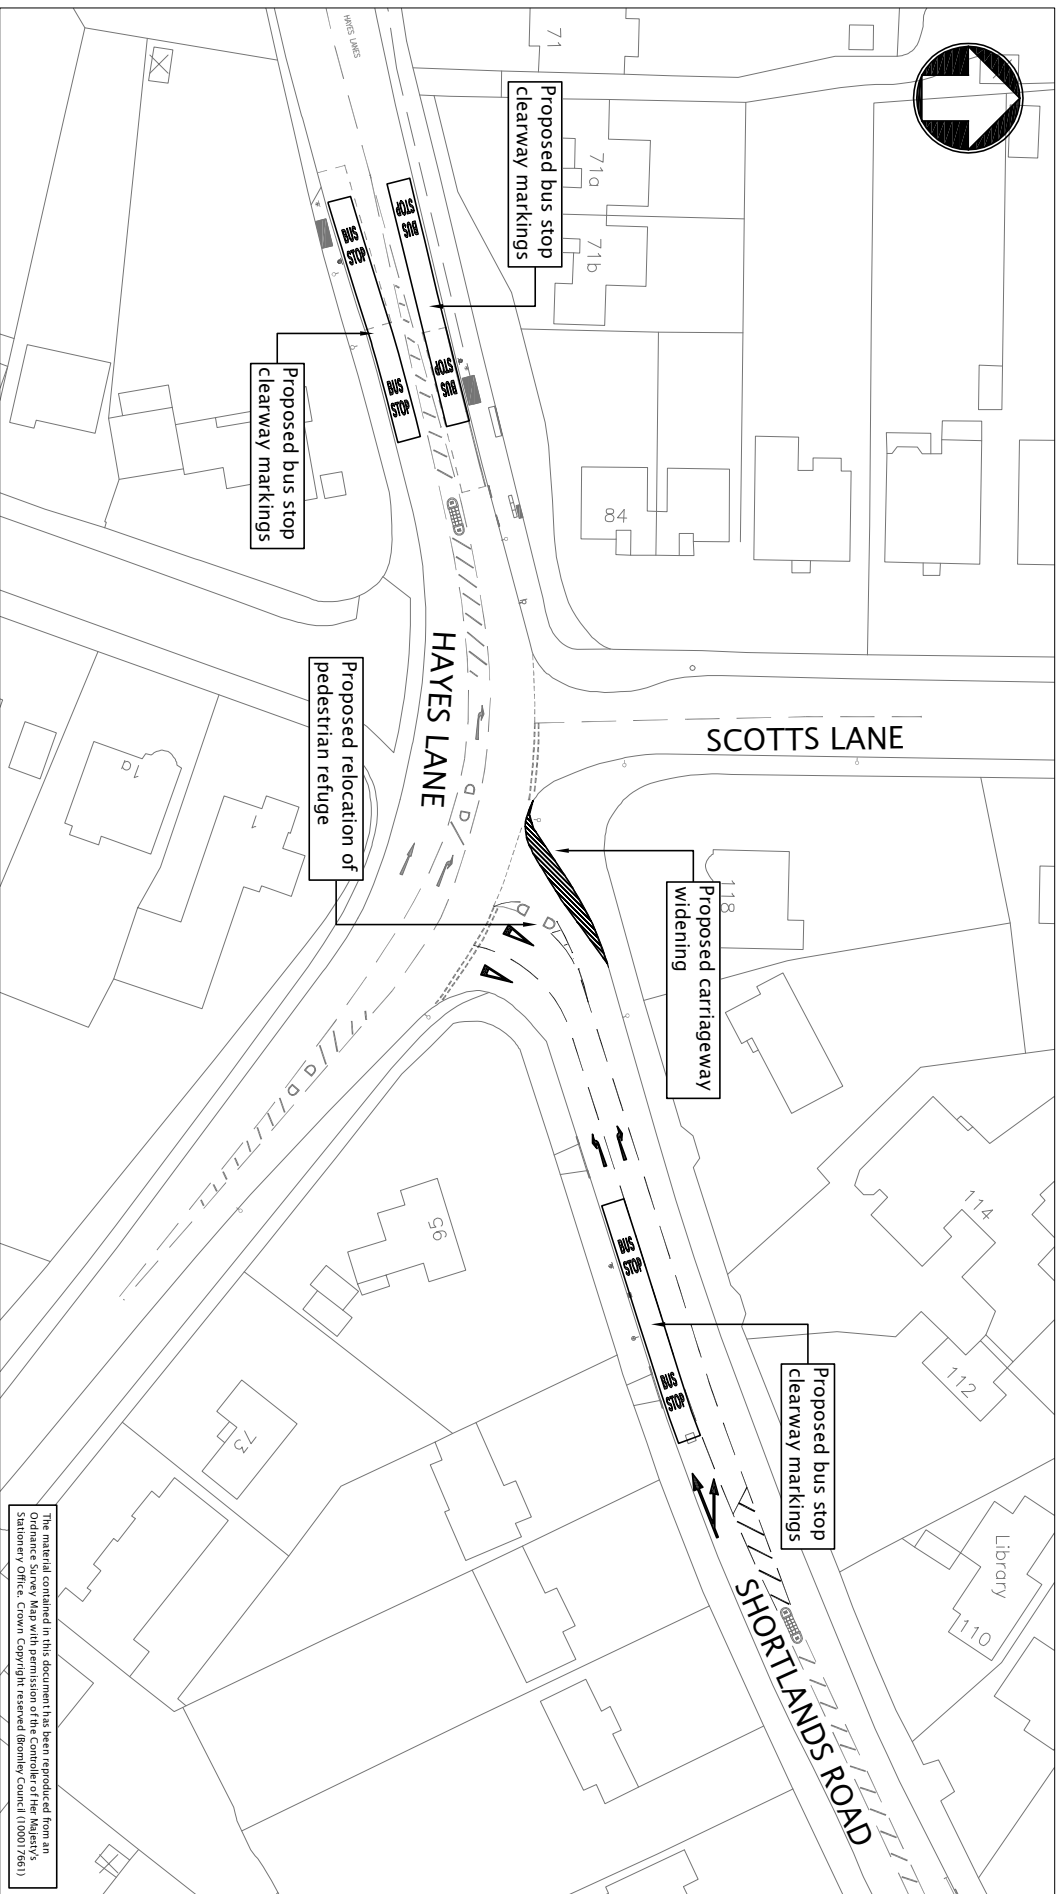

This document should not be relied on or used in circumstances other than those for which it was originally prepared and for which Mott MacDonald Ltd was commissioned. Mott MacDonald Ltd accepts no responsibility for this document to any other party other than the person by whom it was commissioned.

Mort MacDonald

Tel +44 (0)20 8774 2000  
Fax +44 (0)20 8681 5706  
Web [www.motmac.com](http://www.motmac.com)

Drawing No.


Drawn	SJ/SO
Checked	SJ
Approved	RGB

Scale at A4

NTS


Rev	Status
P2	PRE



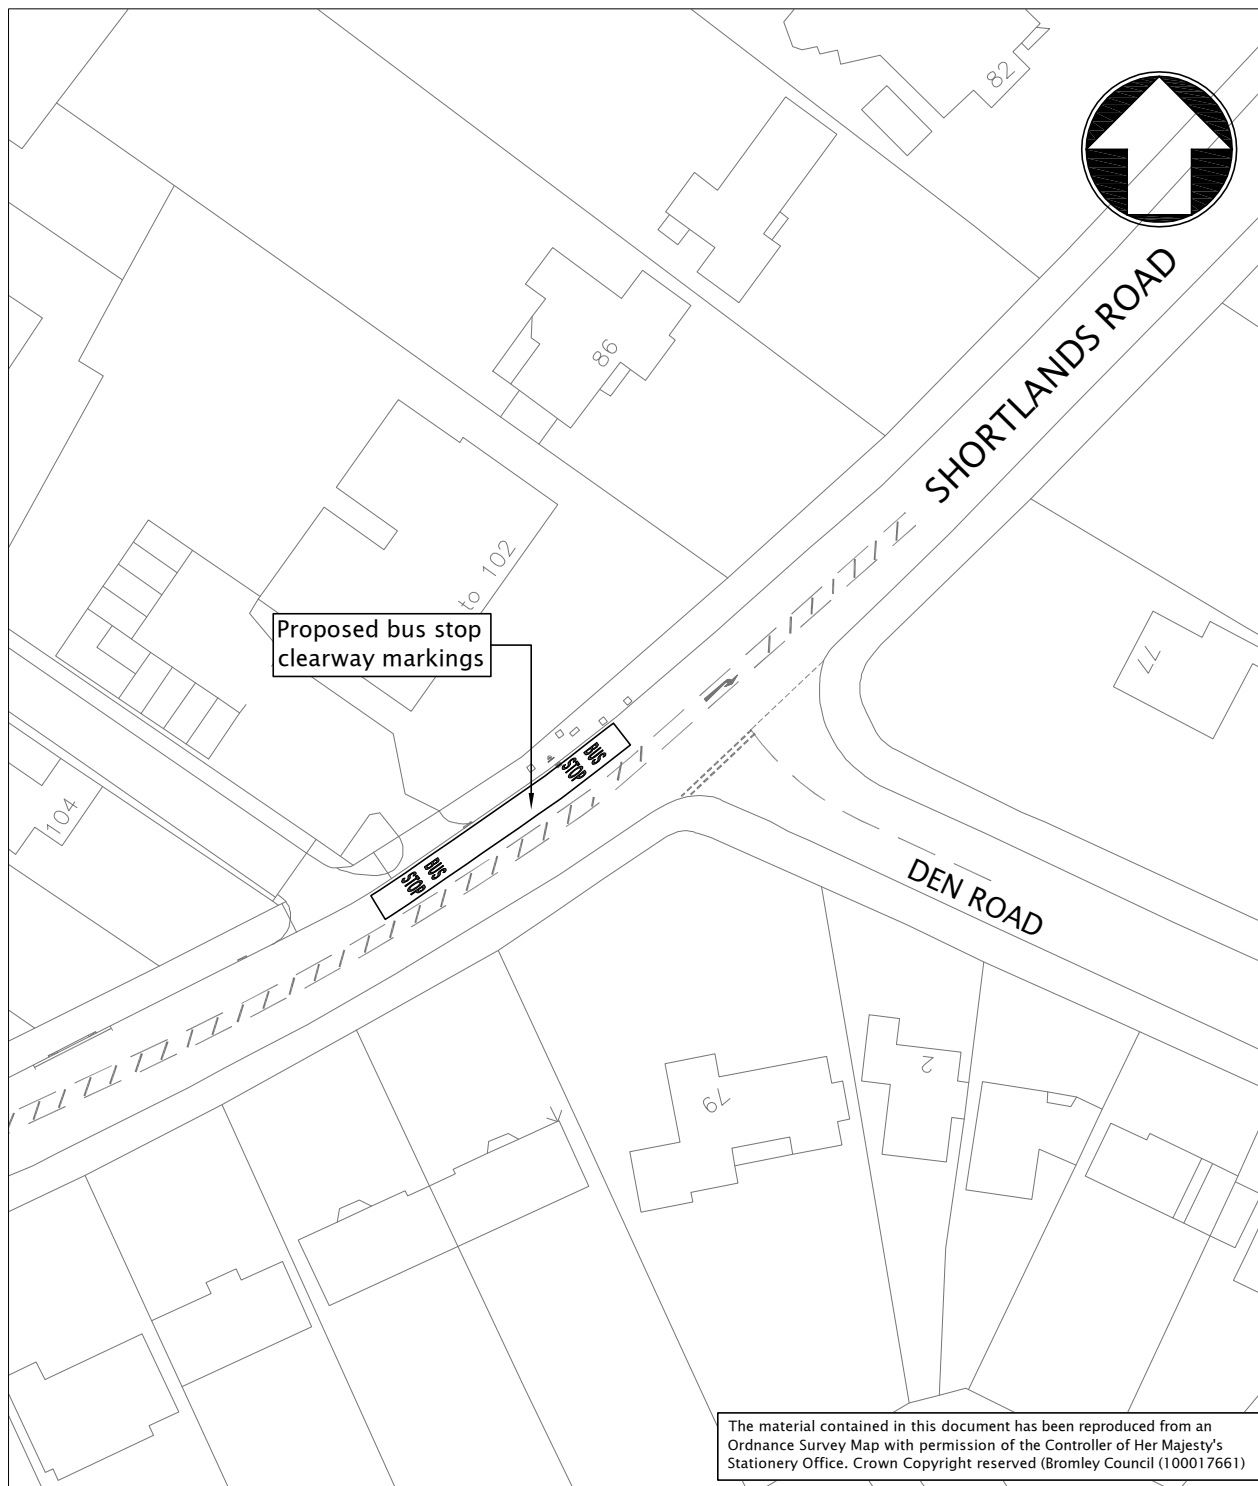


© Mott MacDonald Limited

This document should not be relied on or used in circumstances other than those for which it was originally prepared and for which Mott MacDonald Ltd was commissioned. Mott MacDonald Ltd accepts no responsibility for this document to any other party other than the person by whom it was commissioned.


<b>Title</b> The London Bus Priority Network London Borough of Bromley Shortlands Road Proposals - Section H				 Tel +44 (0)20 8774 2000 Fax +44 (0)20 8681 5706 Web www.mottmac.com		St Anne House Wellesley Road Croydon CR9 2UL United Kingdom	
Date	Drawn	Checked	Approved	Scale at A4	Drawing No.	Rev	Status
May 2008	SJ/SO	SJ	RGB	NTS	237065-CC01-0008	P2	PRE

P:\Croydon\VOY\TL\237065 LBPN 2008 Projects\CA - Bromley\E - Drawings\02 - Outgoing Record Copies\Consultation\237065-CC01-0008-P2.dwg Oct 2, 2008 - 10:09AM jon37408

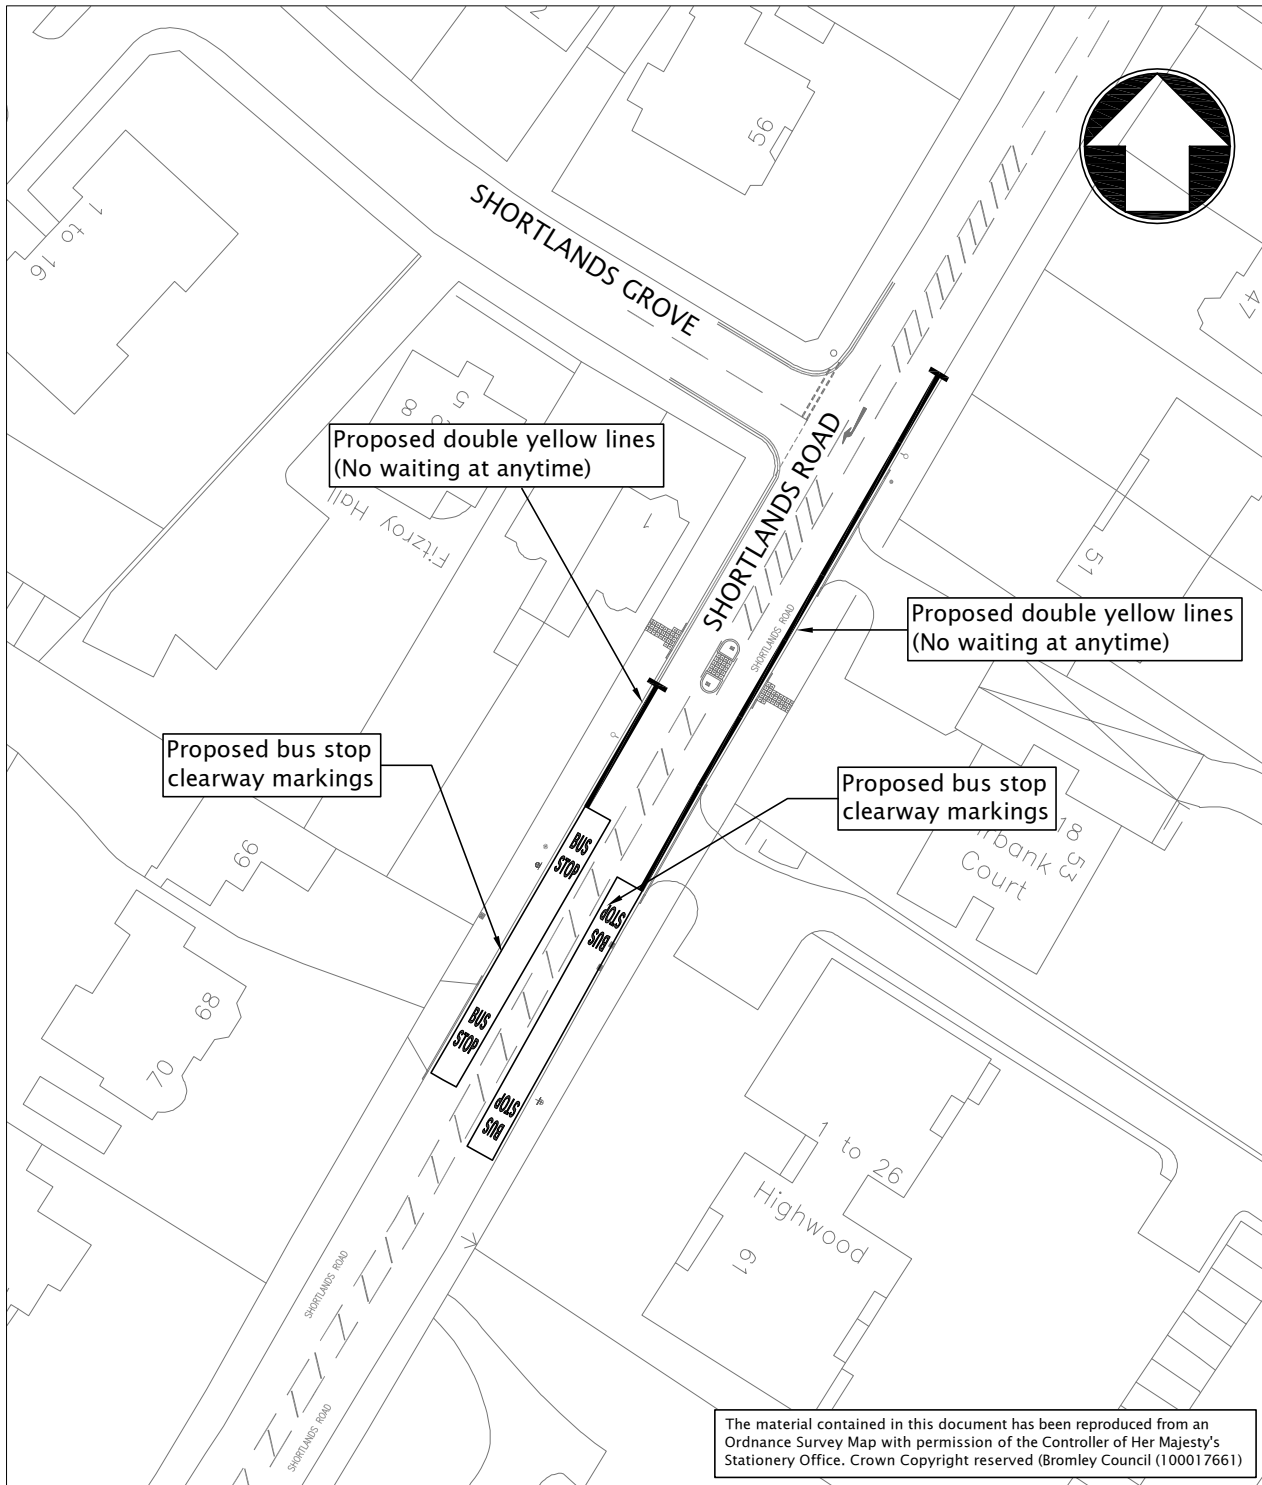


© Mott MacDonald Limited

This document should not be relied on or used in circumstances other than those for which it was originally prepared and for which Mott MacDonald Ltd was commissioned. Mott MacDonald Ltd accepts no responsibility for this document to any other party other than the person by whom it was commissioned.

<b>Title</b> <b>The London Bus Priority Network</b> <b>London Borough of Bromley</b> <b>Shortlands Road</b> <b>Proposals - Section J</b>				 Tel +44 (0)20 8774 2000 Fax +44 (0)20 8681 5706 Web www.mottmac.com		St Anne House Wellesley Road Croydon CR9 2UL United Kingdom	
Date	Drawn	Checked	Approved	Scale at A4	Drawing No.	Rev	Status
May 2008	SJ/SO	SJ	RGB	NTS	237065-CC01-0009	P2	PRE


P:\Croydon\VOY\TL\237065 LBPN 2008 Projects\CA - Bromley\E - Drawings\02 - Outgoing Record Copies\Consultation\237065-CC01-0009-P2.dwg Oct 2, 2008 - 10:15AM jon37408



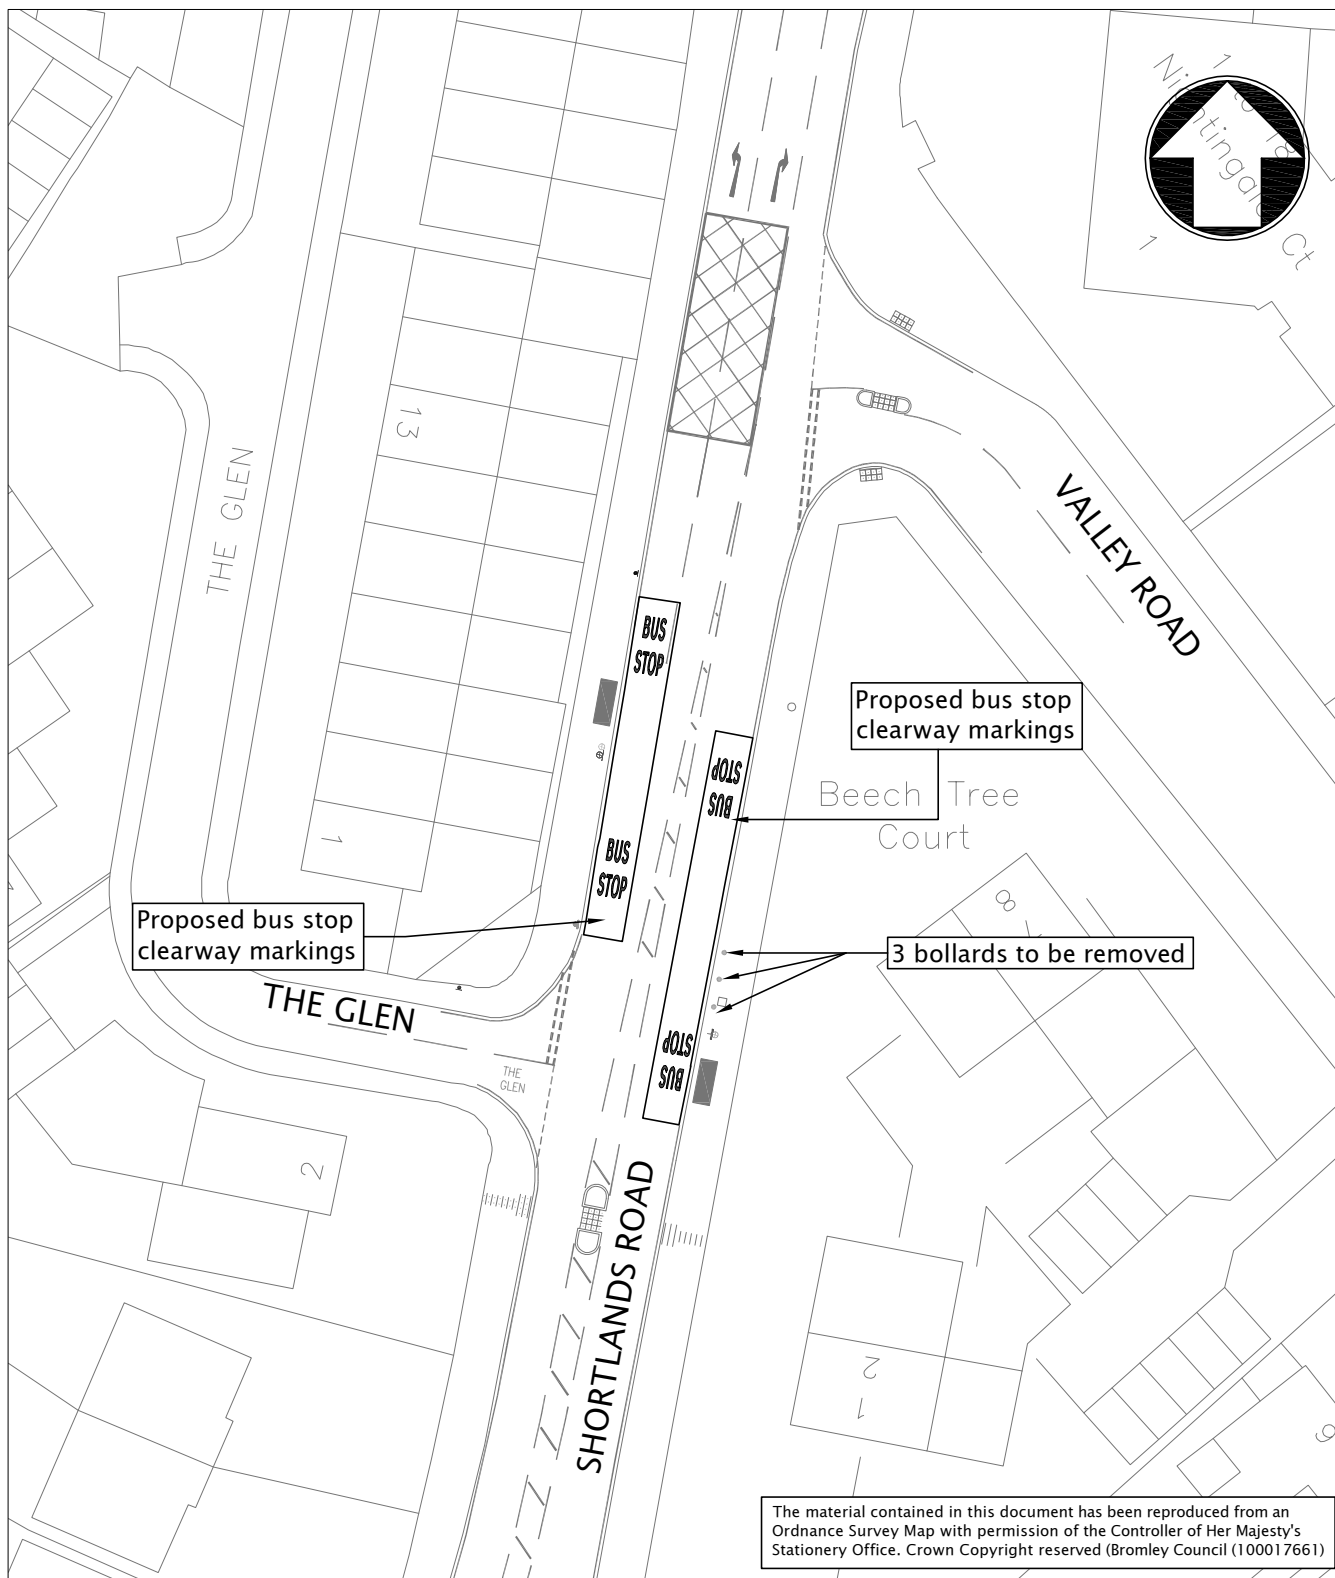

© Mott MacDonald Limited

This document should not be relied on or used in circumstances other than those for which it was originally prepared and for which Mott MacDonald Ltd was commissioned. Mott MacDonald Ltd accepts no responsibility for this document to any other party other than the person by whom it was commissioned.

<b>Title</b> The London Bus Priority Network London Borough of Bromley Shortlands Road Proposals - Section L				 Tel +44 (0)20 8774 2000 Fax +44 (0)20 8681 5706 Web www.mottmac.com		St Anne House Wellesley Road Croydon CR9 2UL United Kingdom	
Date	Drawn	Checked	Approved	Scale at A4	Drawing No.	Rev	Status
May 2008	SJ/SO	SJ	RGB	NTS	237065-CC01-0011	P2	PRE