
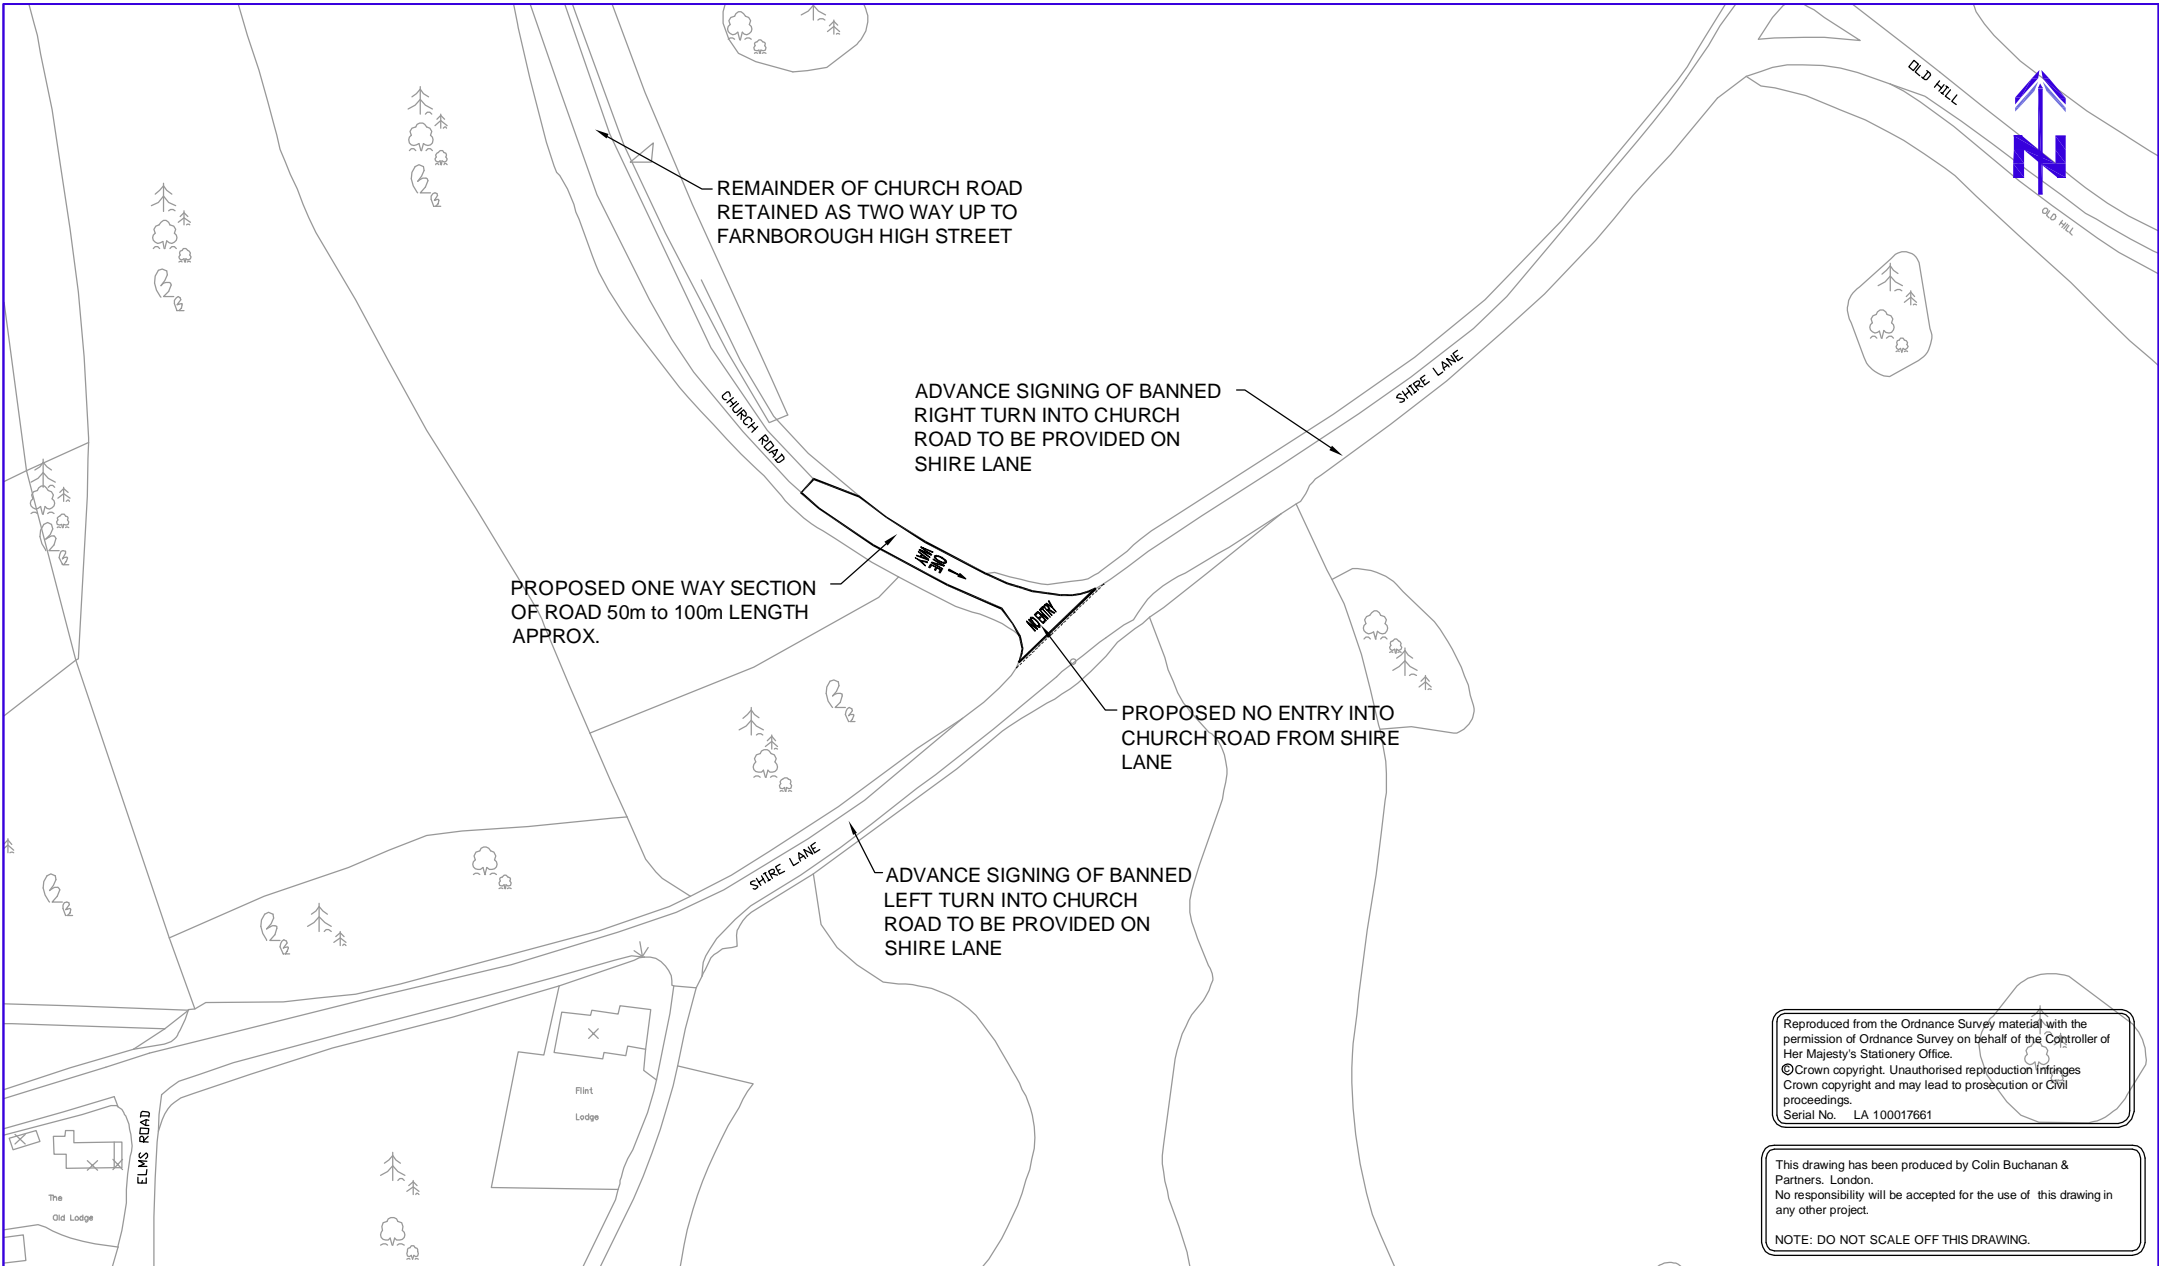





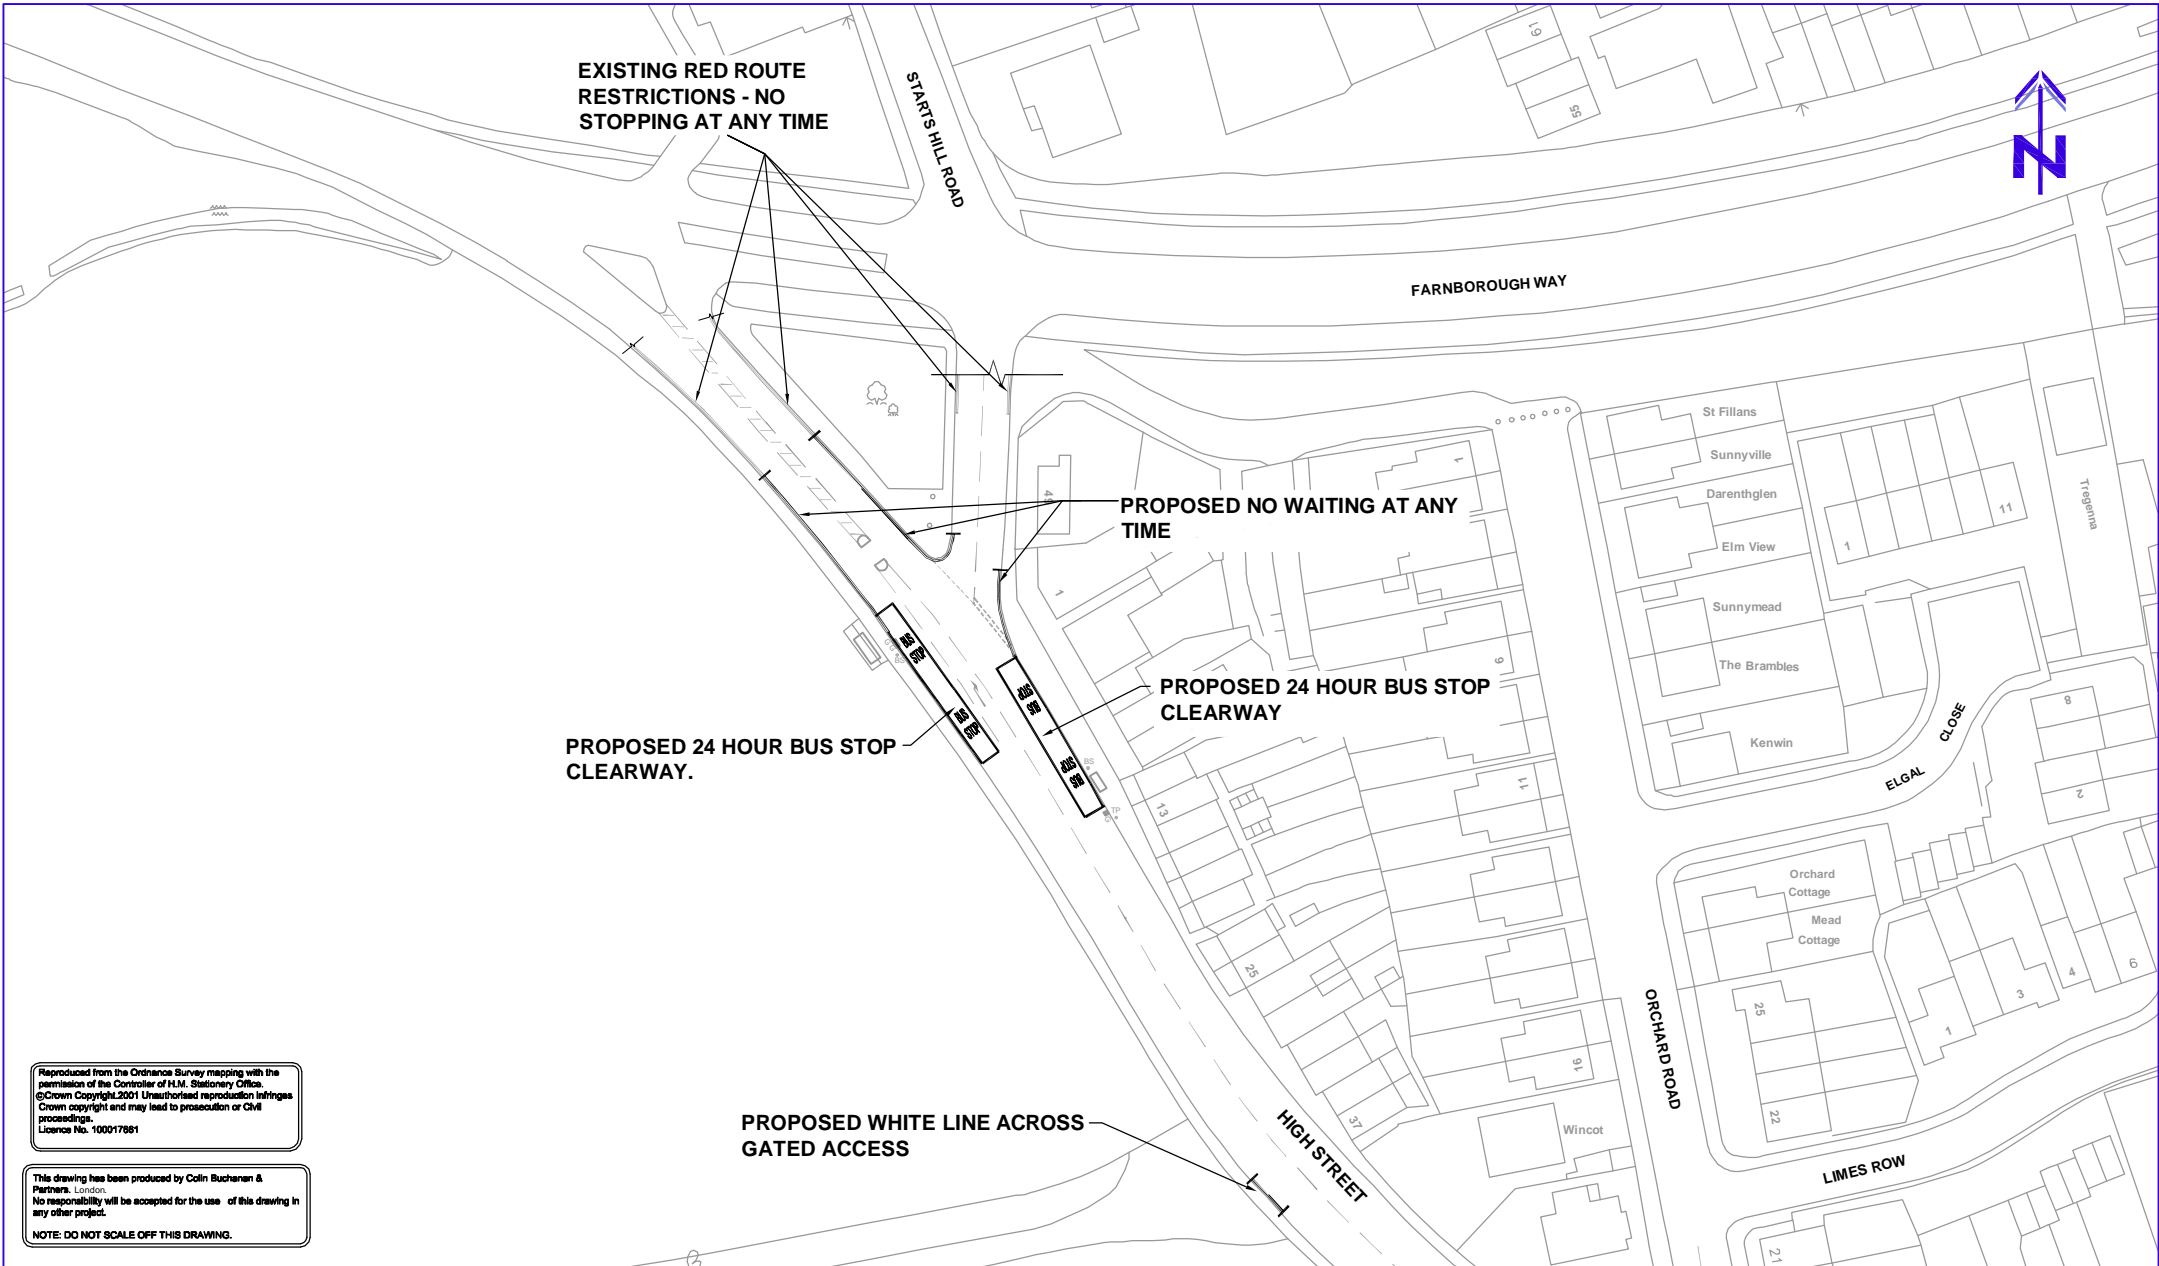
Reproduced from the Ordnance Survey mapping with the permission of the Controller of H.M. Stationery Office.  
©Crown Copyright 2001 Unauthorised reproduction infringes Crown copyright and may lead to prosecution or civil proceedings.  
Licence No. 100017881

This drawing has been produced by Colin Buchanan & Partners, London.  
No responsibility will be accepted for the use of this drawing in any other project.  
**NOTE: DO NOT SCALE OFF THIS DRAWING.**

Drawing Title  FARNBOROUGH HIGH STREET CONSULTATION KEY PLAN	Client  LONDON BOROUGH OF BROMLEY		Scale:	NTS						
	Designed by:		M.J.							
	Drawn by:		J.L.							
	Job Title  LBPN - SE SECTOR		Chkd/Appd:	SMC	Rev:	Date:		Des:	Dm:	
	First Issued:		OCT' 08	Drg No:				150721/OS/010		Rev:
	Job No:		150721							




Drawing Title  CHURCH ROAD/SHIRE LANE ONE WAY ACCESS PROPOSALS SECTION I	Client	LONDON BOROUGH OF BROMLEY		Scale: NTS							
	Job Title	LBPN - SE SECTOR		Designed by: CD							
				Drawn by: JB							
				Chkd/Appd: SMC	Rev:	Date:		Des:	Dm:		
				First Issued: OCT' 08	Drg No:			Rev:			
				Job No: 150721	150721/OS/001						




Reproduced from the Ordnance Survey mapping with the permission of the Controller of H.M. Stationery Office.  
©Crown Copyright 2001. Unauthorised reproduction infringes Crown copyright and may lead to prosecution or civil proceedings.  
Licence No. 100017881

This drawing has been produced by Colin Buchanan & Partners, London.  
No responsibility will be accepted for the use of this drawing in any other project.  
**NOTE: DO NOT SCALE OFF THIS DRAWING.**

Drawing Title  FARNBOROUGH HIGH STREET PROPOSALS SECTION A	Client  LONDON BOROUGH OF BROMLEY		Scale:	NTS						
	Designed by:		CD							
	Drawn by:		JB							
	Chkd/Appd:		SMC	Rev:	Date:				Des:	Dm:
	First Issued:		OCT' 08	Drg No:				Rev:		
	Job No:		150721	150721/OS/002						
	Job Title  LBPN - SE SECTOR									



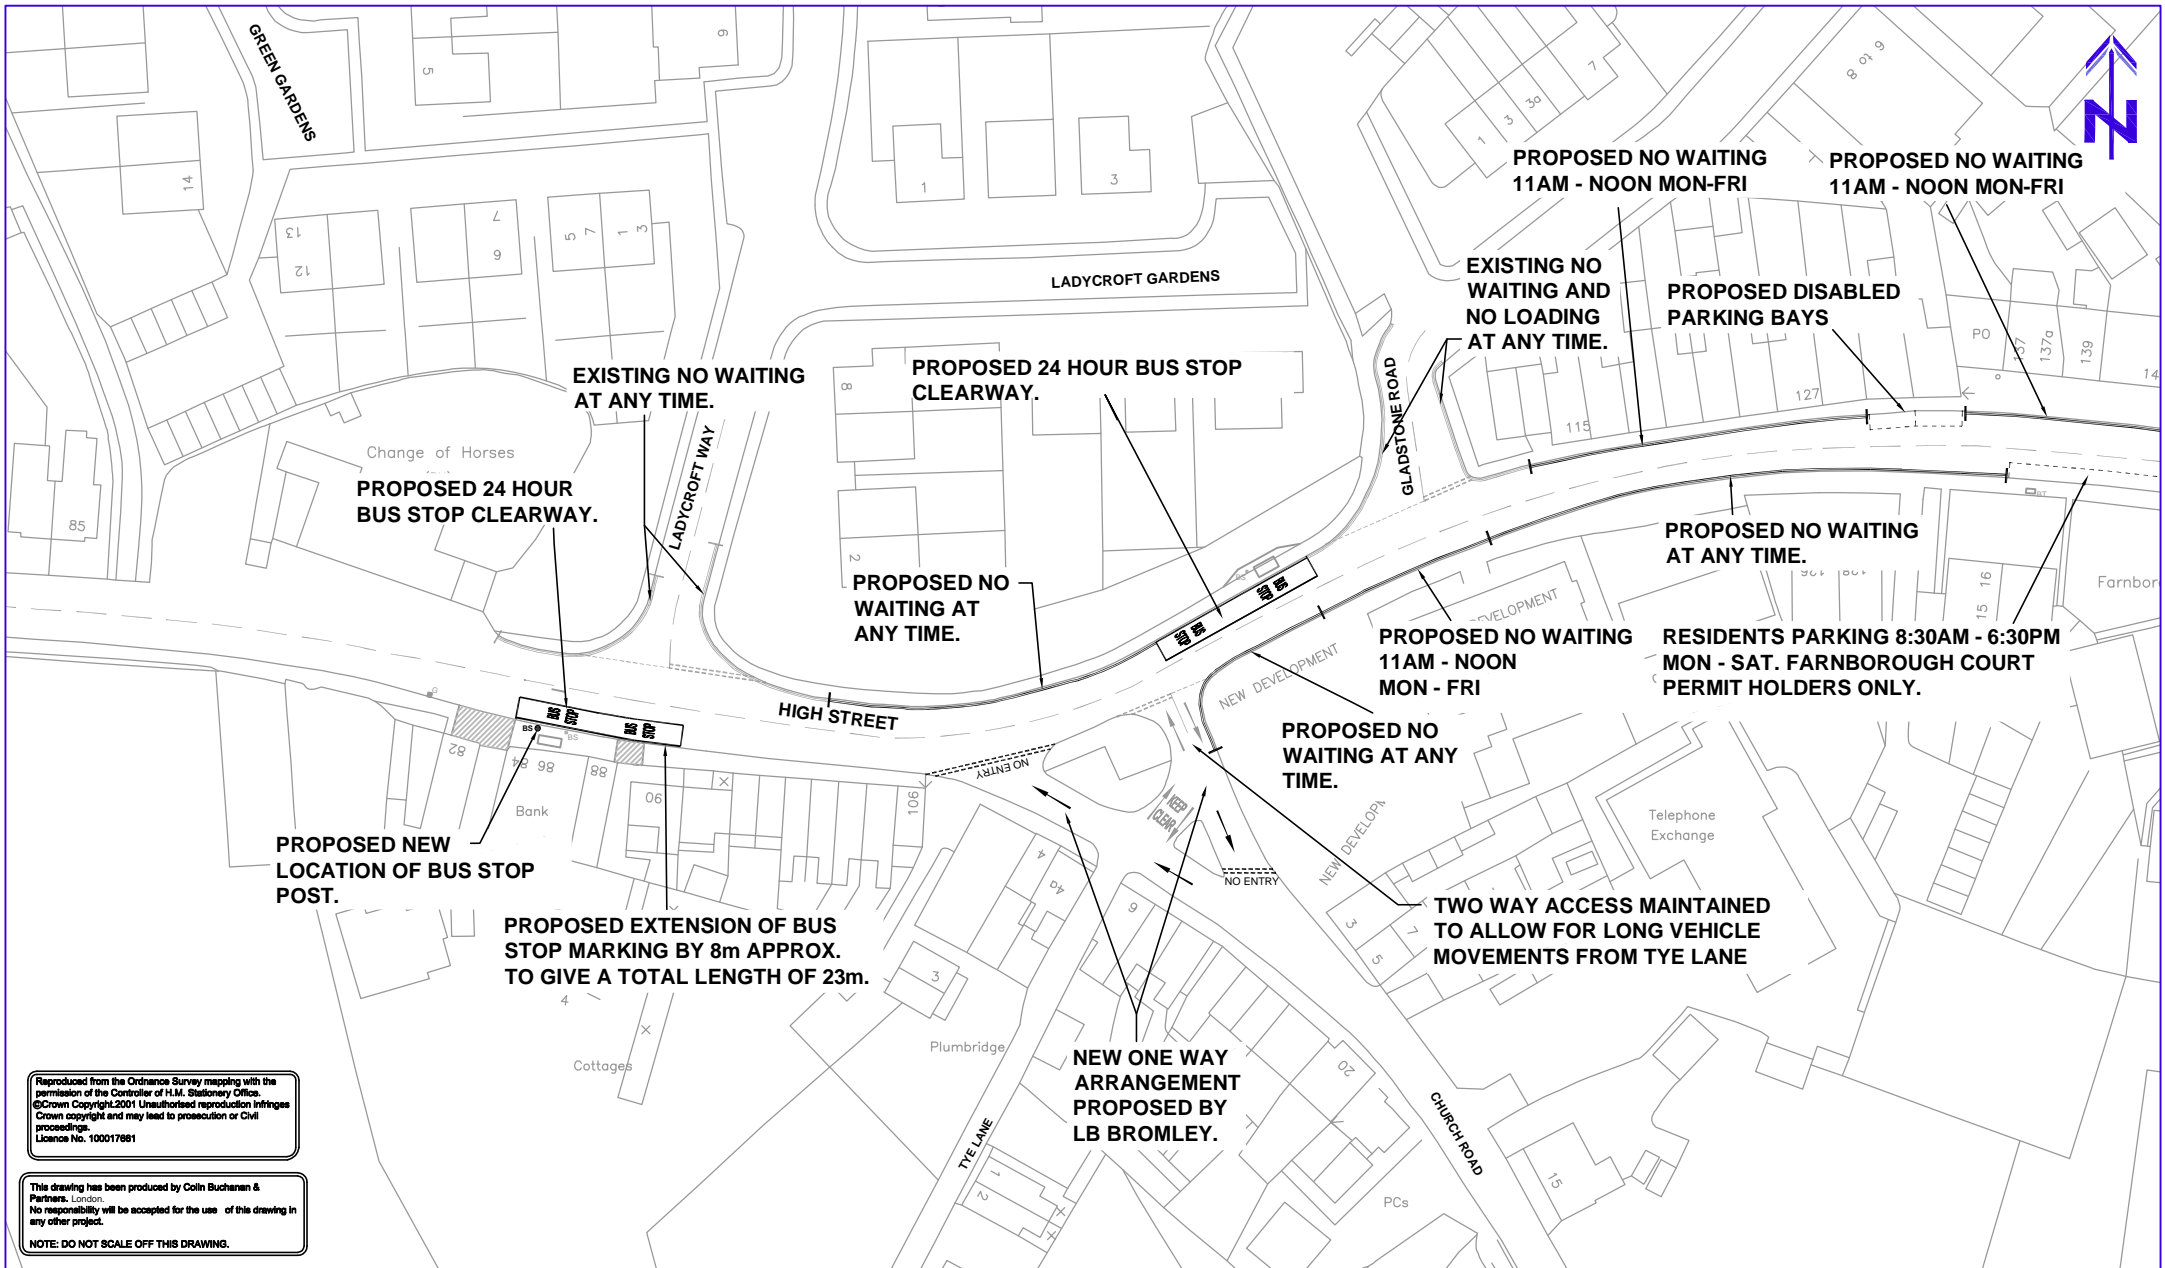


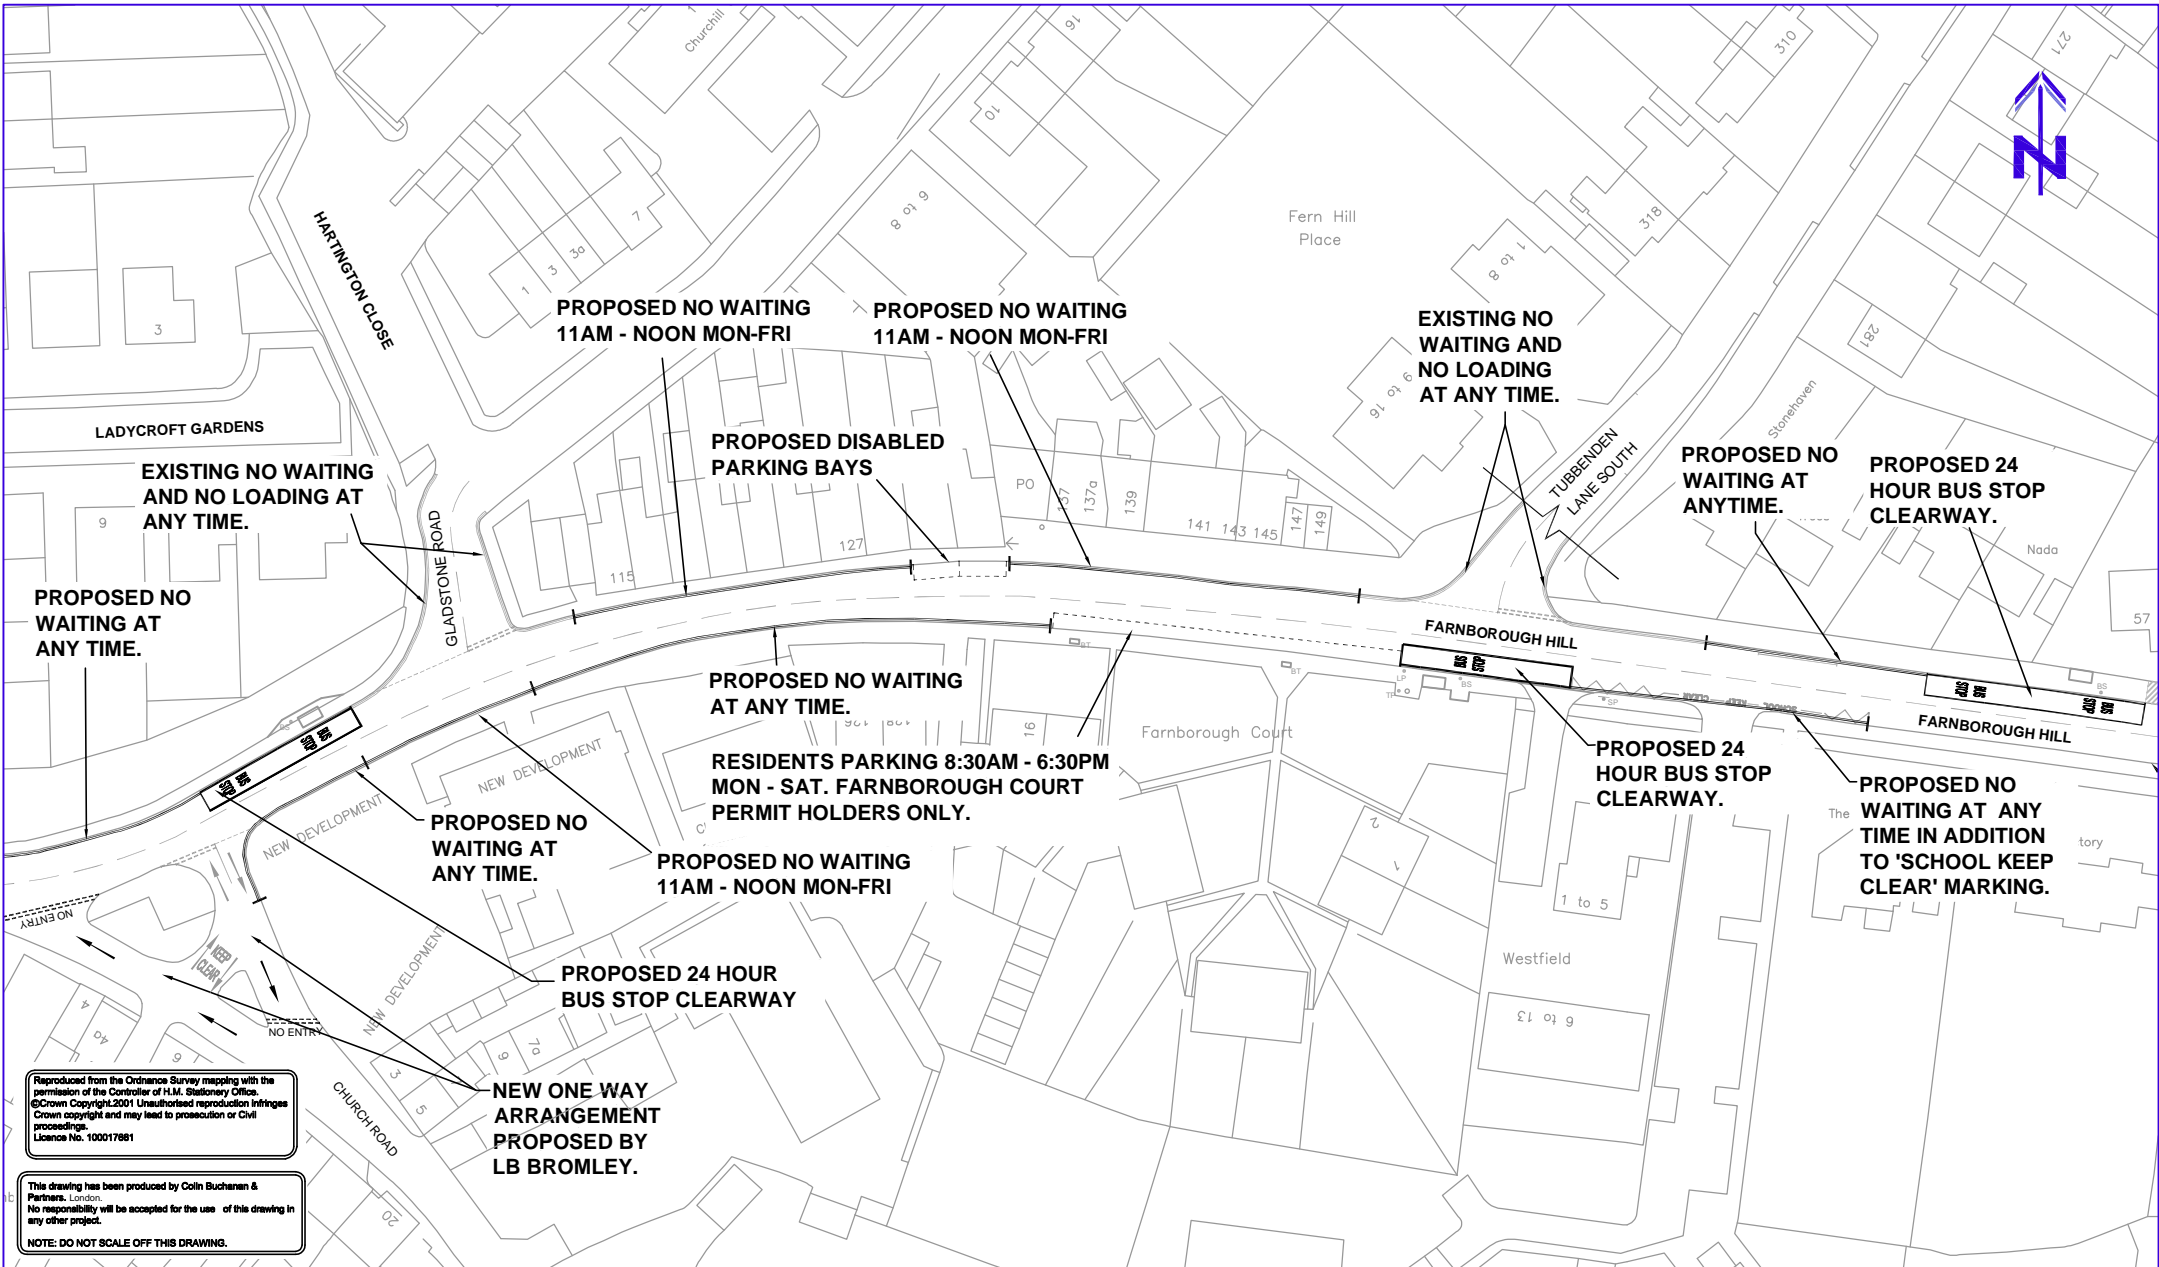



Reproduced from the Ordnance Survey mapping with the permission of the Controller of H.M. Stationery Office. ©Crown Copyright 2001. Unauthorised reproduction infringes Crown copyright and may lead to prosecution or civil proceedings. Licence No. 100017681


This drawing has been produced by Colin Buchanan & Partners, London. No responsibility will be accepted for the use of this drawing in any other project.


NOTE: DO NOT SCALE OFF THIS DRAWING.


Drawing Title  FARNBOROUGH HIGH STREET PROPOSALS SECTION C	Client  LONDON BOROUGH OF BROMLEY		Scale: NTS						
	Designed by: CD								
	Drawn by: JB								
	Chkd/Appd: SMC		Rev:	Date:		Des:	Dm:		
	First Issued: OCT 08		Drg No:				Rev:		
	Job No: 150721		150721/OS/004						
	Job Title  LBPN - SE SECTOR								




Drawing Title	FARNBOROUGH HIGH STREET PROPOSALS SECTION D	Client	LONDON BOROUGH OF BROMLEY		Scale:	NTS							
		Designed by:	CD										
		Drawn by:	JB										
		Job Title	LBPN - SE SECTOR			Chkd/Appd:	SMC	Rev:	Date:		Des:	Dm:	
						First Issued:	OCT 08	Drg No:			150721/OS/005		Rev:
						Job No:	150721						

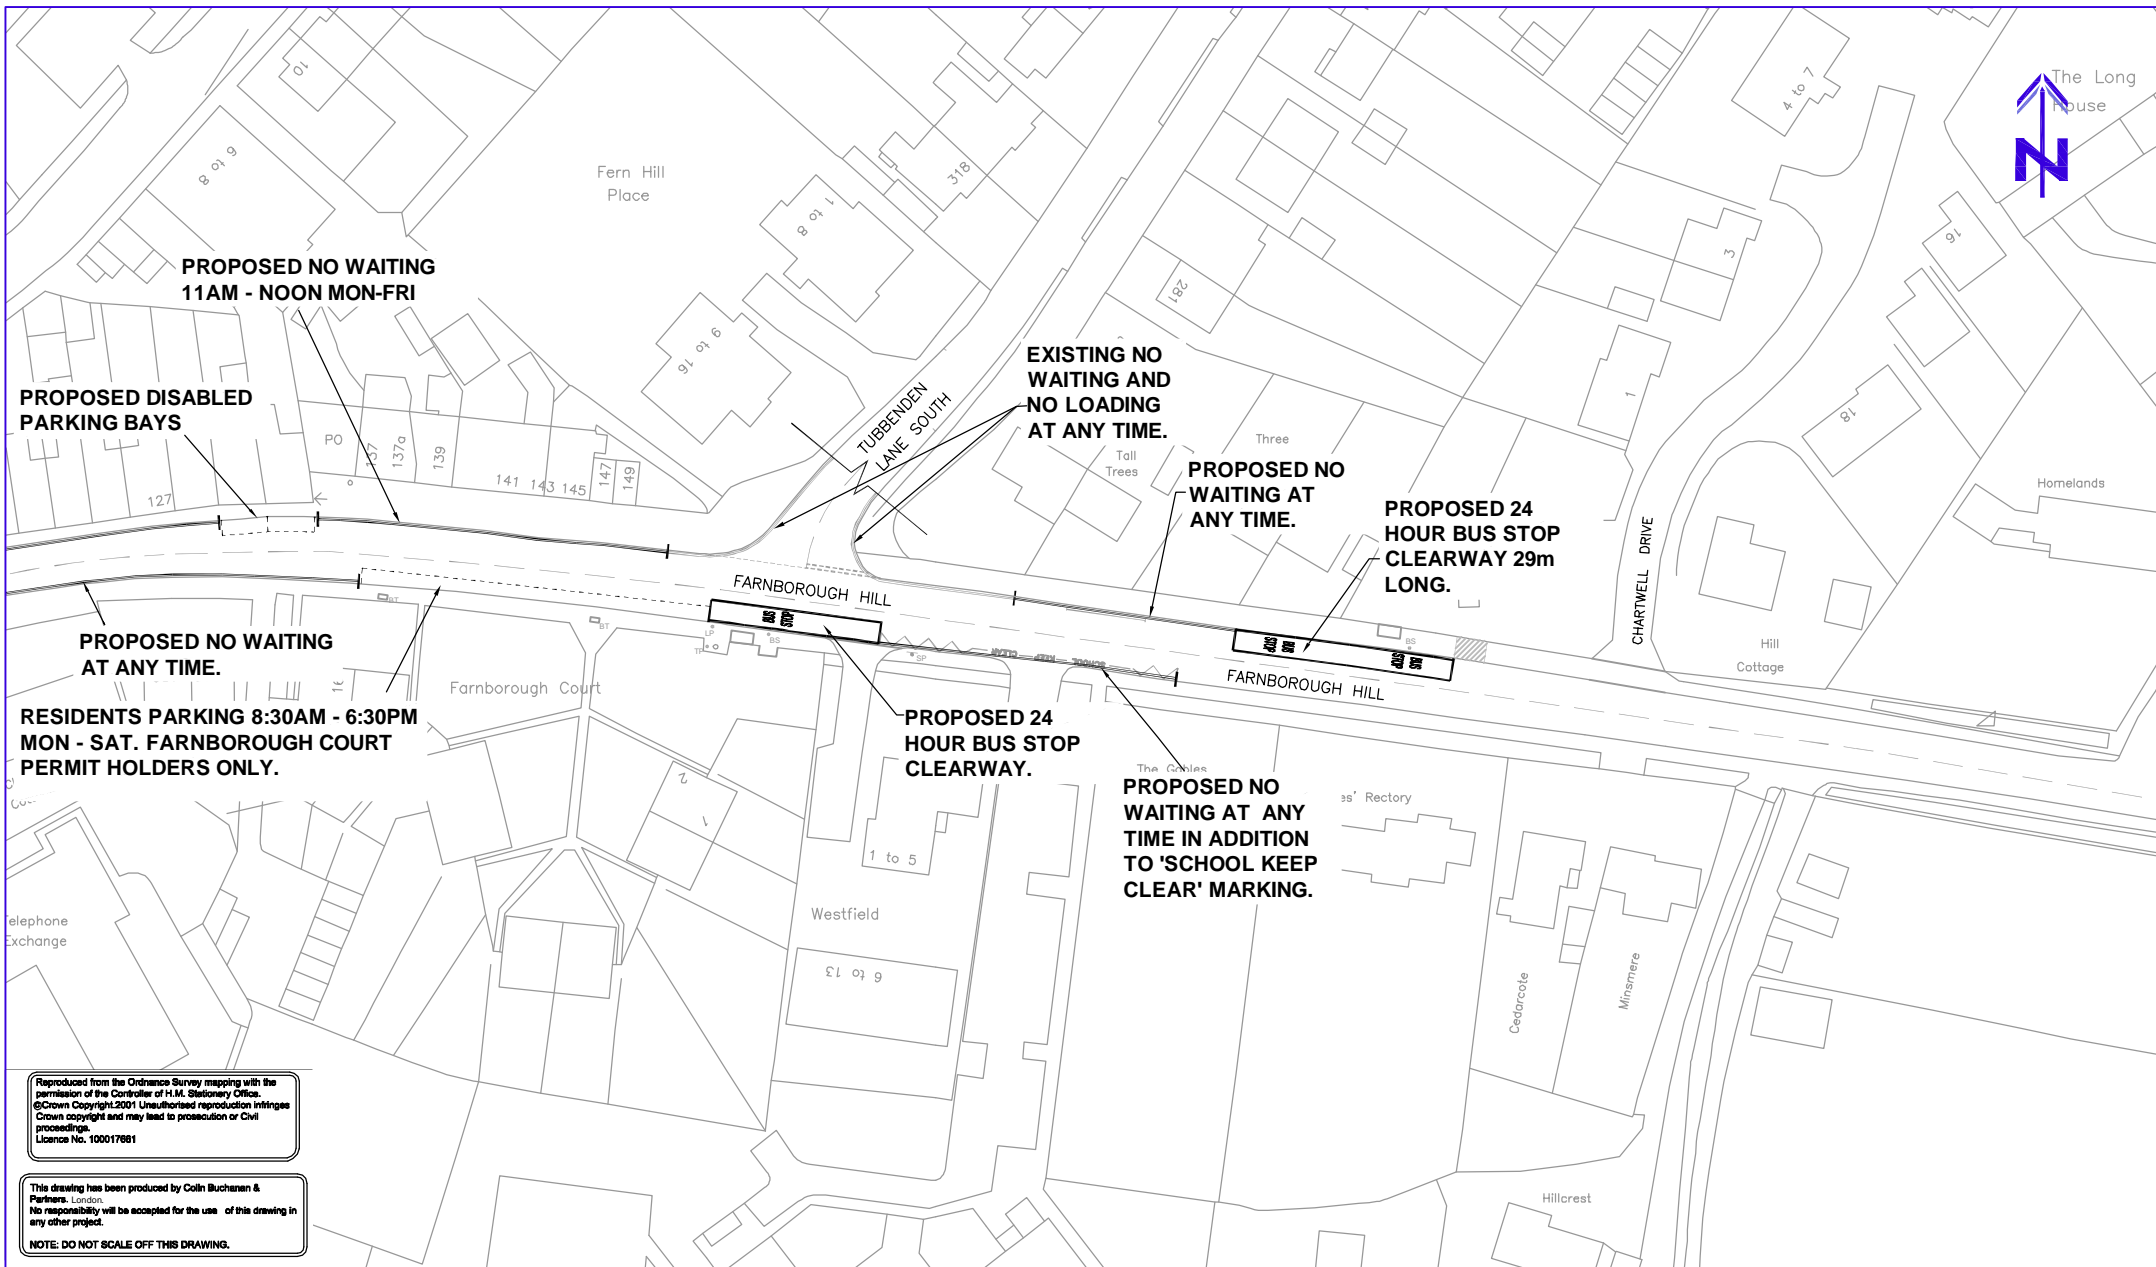


Drawing Title  FARNBOROUGH HILL PROPOSALS SECTION E	Client	LONDON BOROUGH OF BROMLEY		Scale:	NTS							
	Job Title	LBPN - SE SECTOR		Designed by:	CD							
				Drawn by:	JB							
				Chkd/Appd:	SMC	Rev:	Date:			Des:	Dm:	
				First Issued:	OCT' 08	Drg No:				150721/OS/006		Rev:
				Job No:	150721							

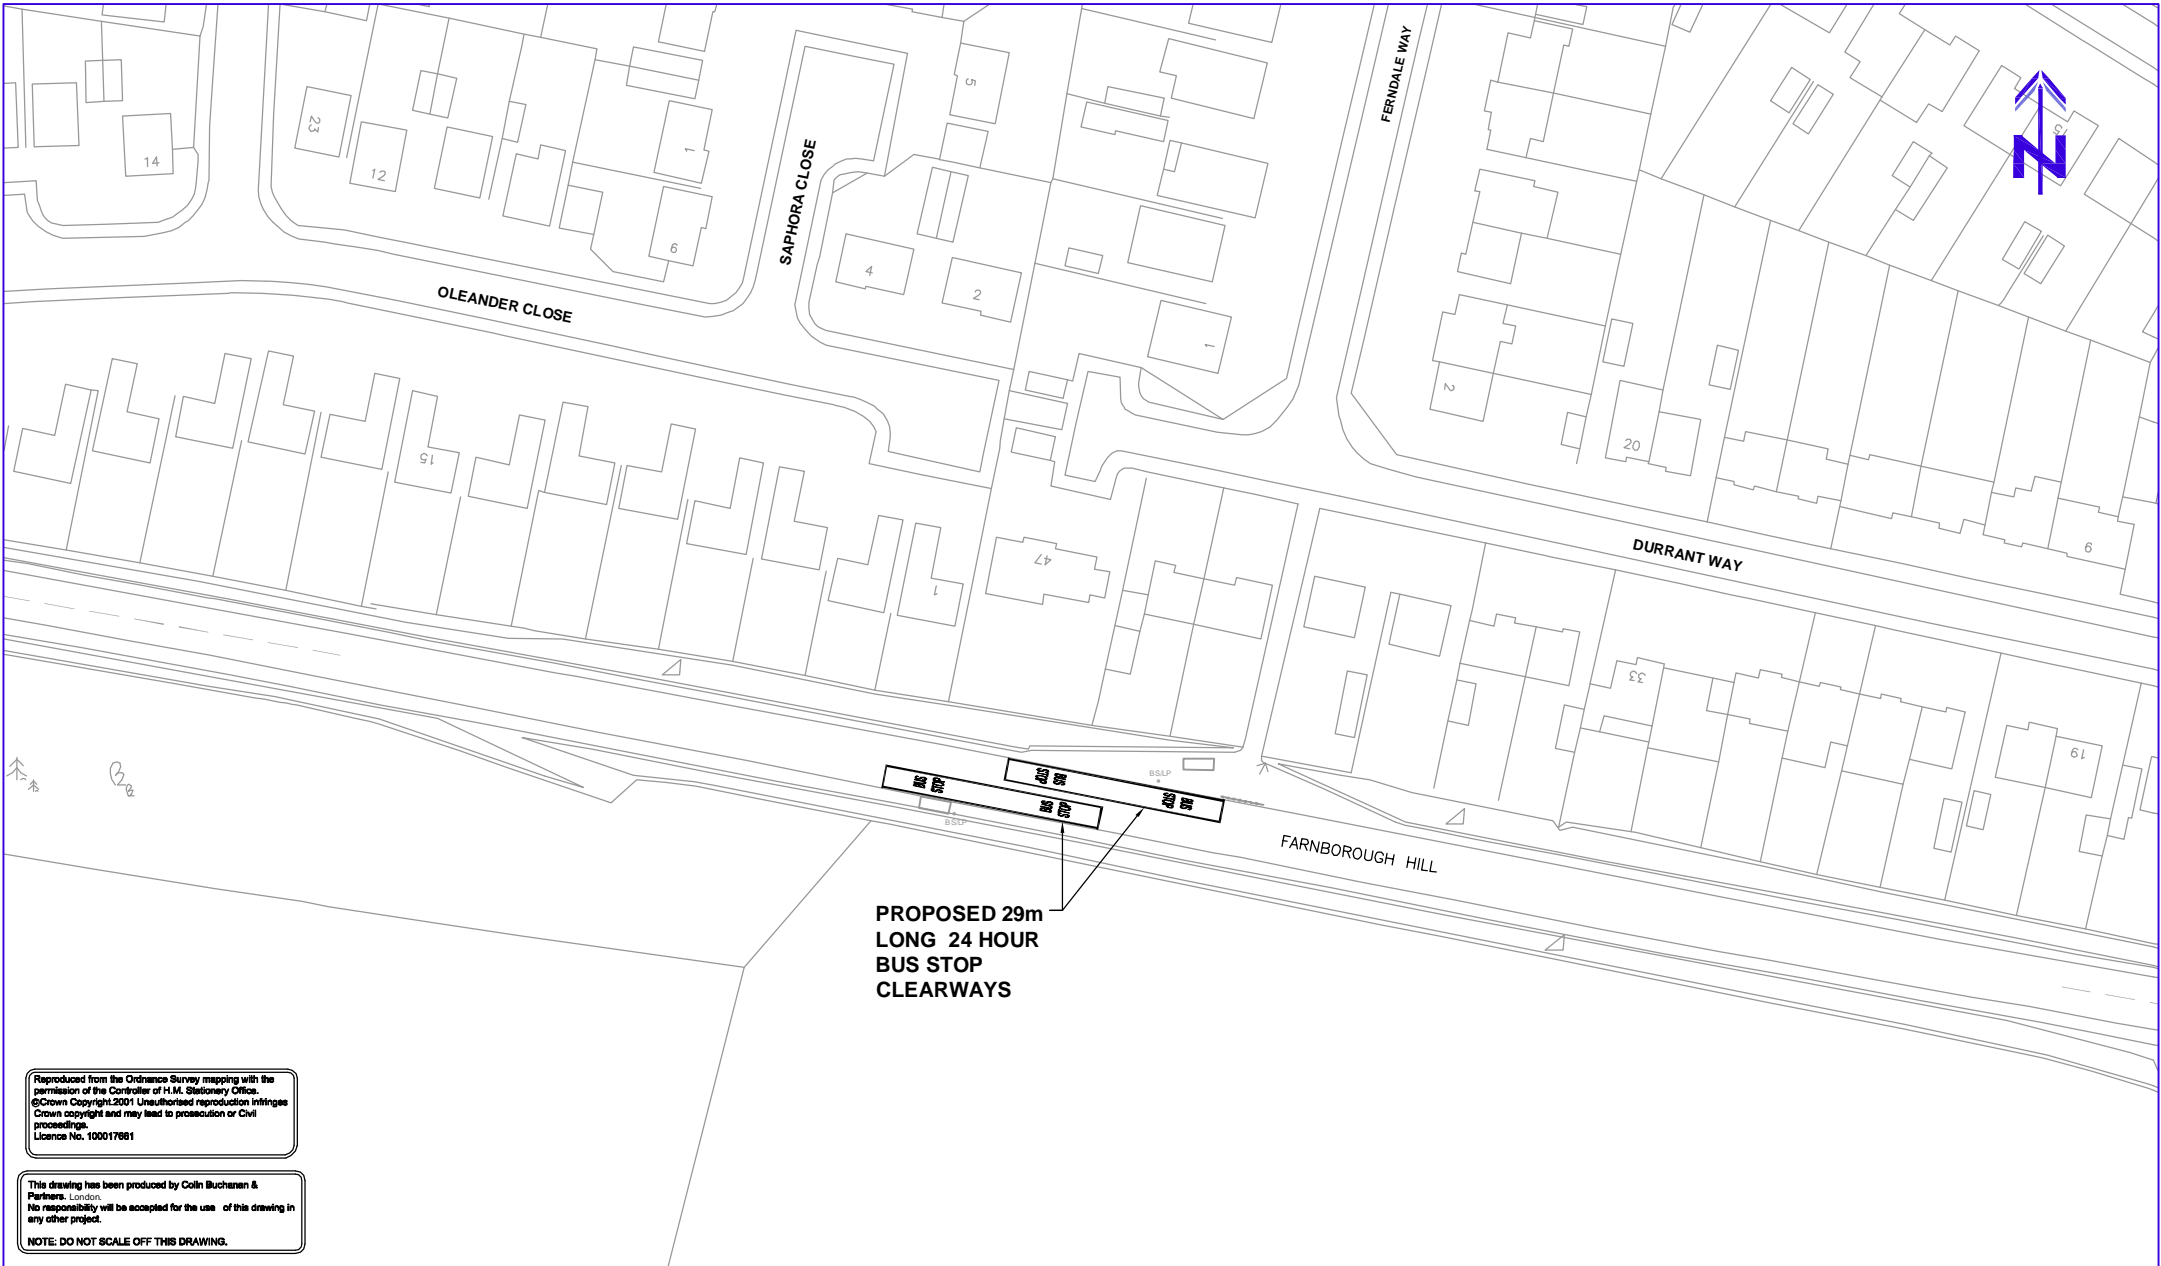


Drawing Title	FARNBOROUGH HILL PROPOSALS SECTION F	Client	LONDON BOROUGH OF BROMLEY		Scale:	NTS											
		Designed by:	CD														
		Drawn by:	JB														
		Job Title	LBPN - SE SECTOR				Chkd/Appd:	SMC	Rev:	Date:		Des:	Drn:				
							First Issued:	OCT' 08	Drg No:			150721/OS/007			Rev:		
							Job No:	150721									




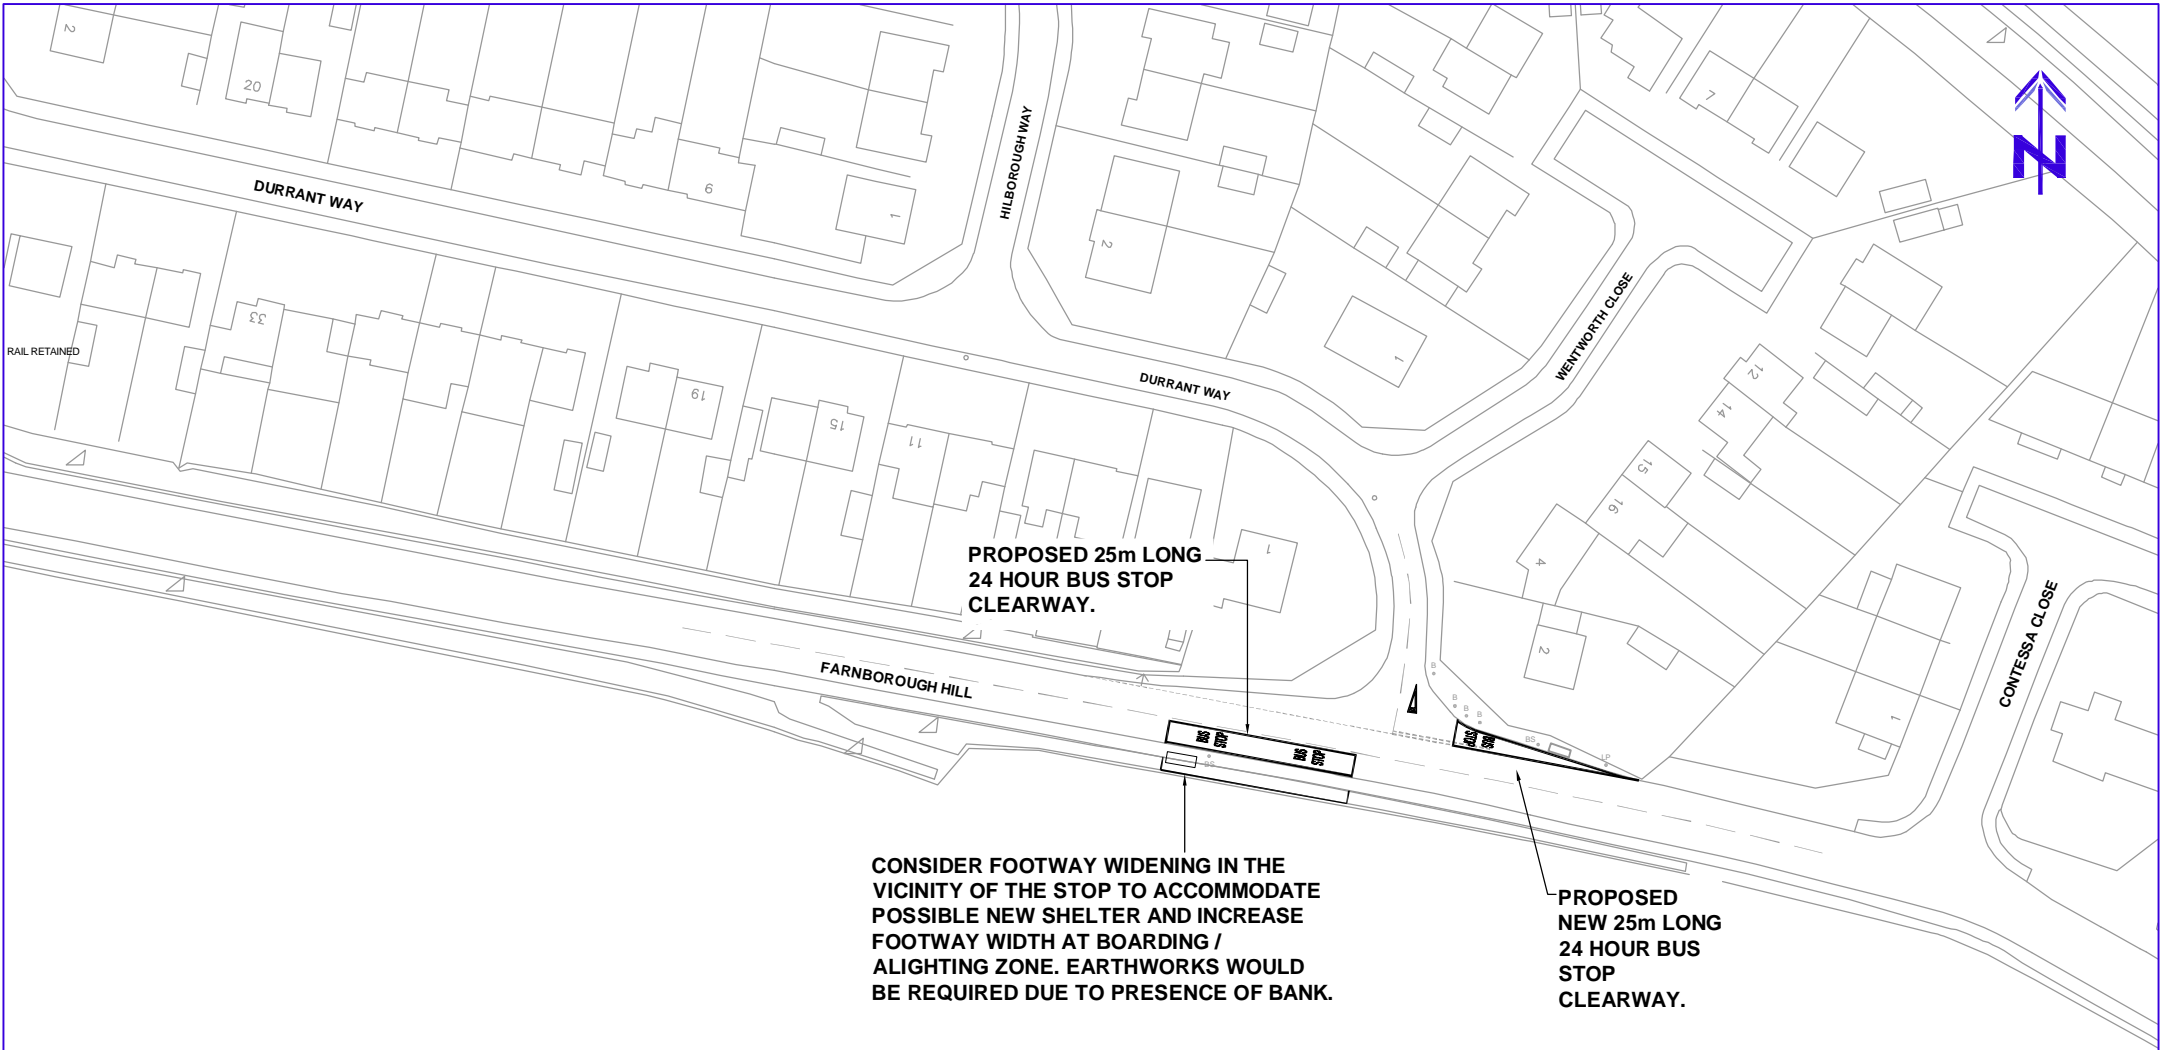

Reproduced from the Ordnance Survey mapping with the permission of the Controller of H.M. Stationery Office.  
©Crown Copyright 2001. Unauthorised reproduction infringes Crown copyright and may lead to prosecution or civil proceedings.  
Licence No. 100017661

This drawing has been produced by Colin Buchanan & Partners, London.  
No responsibility will be accepted for the use of this drawing in any other project.  
NOTE: DO NOT SCALE OFF THIS DRAWING.


Drawing Title	FARNBOROUGH HILL PROPOSALS SECTION G	Client	LONDON BOROUGH OF BROMLEY		Scale: NTS							
					Designed by: CD							
			Drawn by: JB									
			Chkd/Appd: SMC		Rev:	Date:		Des:	Dm:			
			First Issued: OCT' 08		Drg No:				Rev:			
			Job No: 150721		150721/OS/008							
			Job Title		LBPN - SE SECTOR							

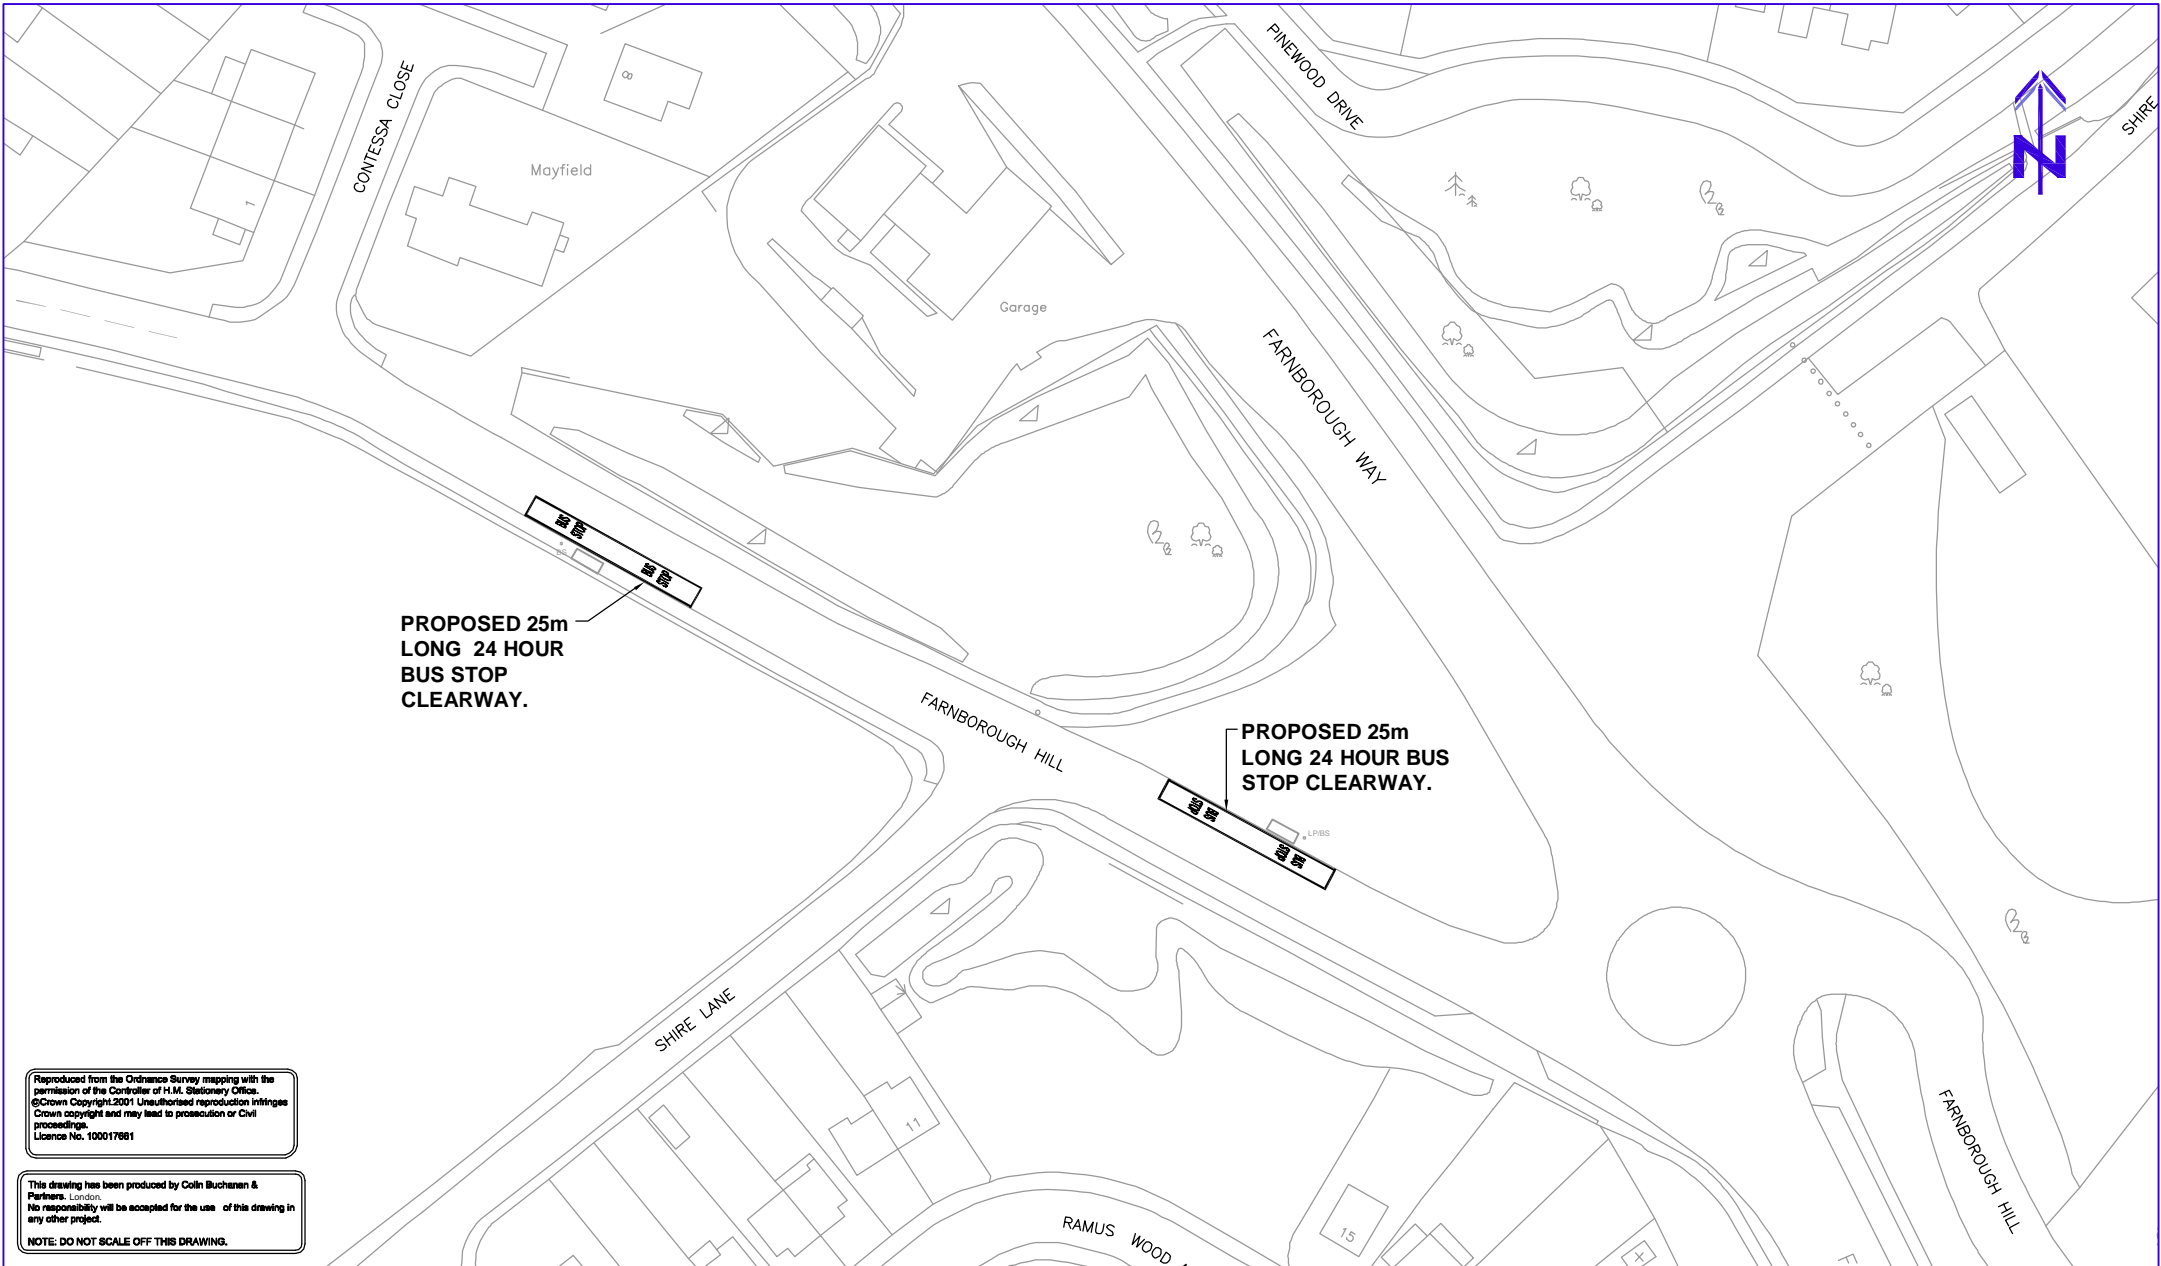

Reproduced from the Ordnance Survey mapping with the permission of the Controller of H.M. Stationery Office.  
©Crown Copyright 2001. Unauthorised reproduction infringes Crown copyright and may lead to prosecution or civil proceedings.  
Licence No. 100017661

This drawing has been produced by Colin Buchanan & Partners, London.  
No responsibility will be accepted for the use of this drawing in any other project.

NOTE: DO NOT SCALE OFF THIS DRAWING.

Drawing Title	FARNBOROUGH HILL PROPOSALS SECTION H	Client	LONDON BOROUGH OF BROMLEY		Scale:	NTS						
		Designed by:	CD									
		Drawn by:	JB									
		Job Title	LBPn - SE SECTOR		Chkd/Appd:	SMC	Rev:	Date:		Des:	Dm:	
					First Issued:	OCT' 08	Drg No:			Rev:		
					Job No:	150721	150721/OS/009					

