




1 X 2

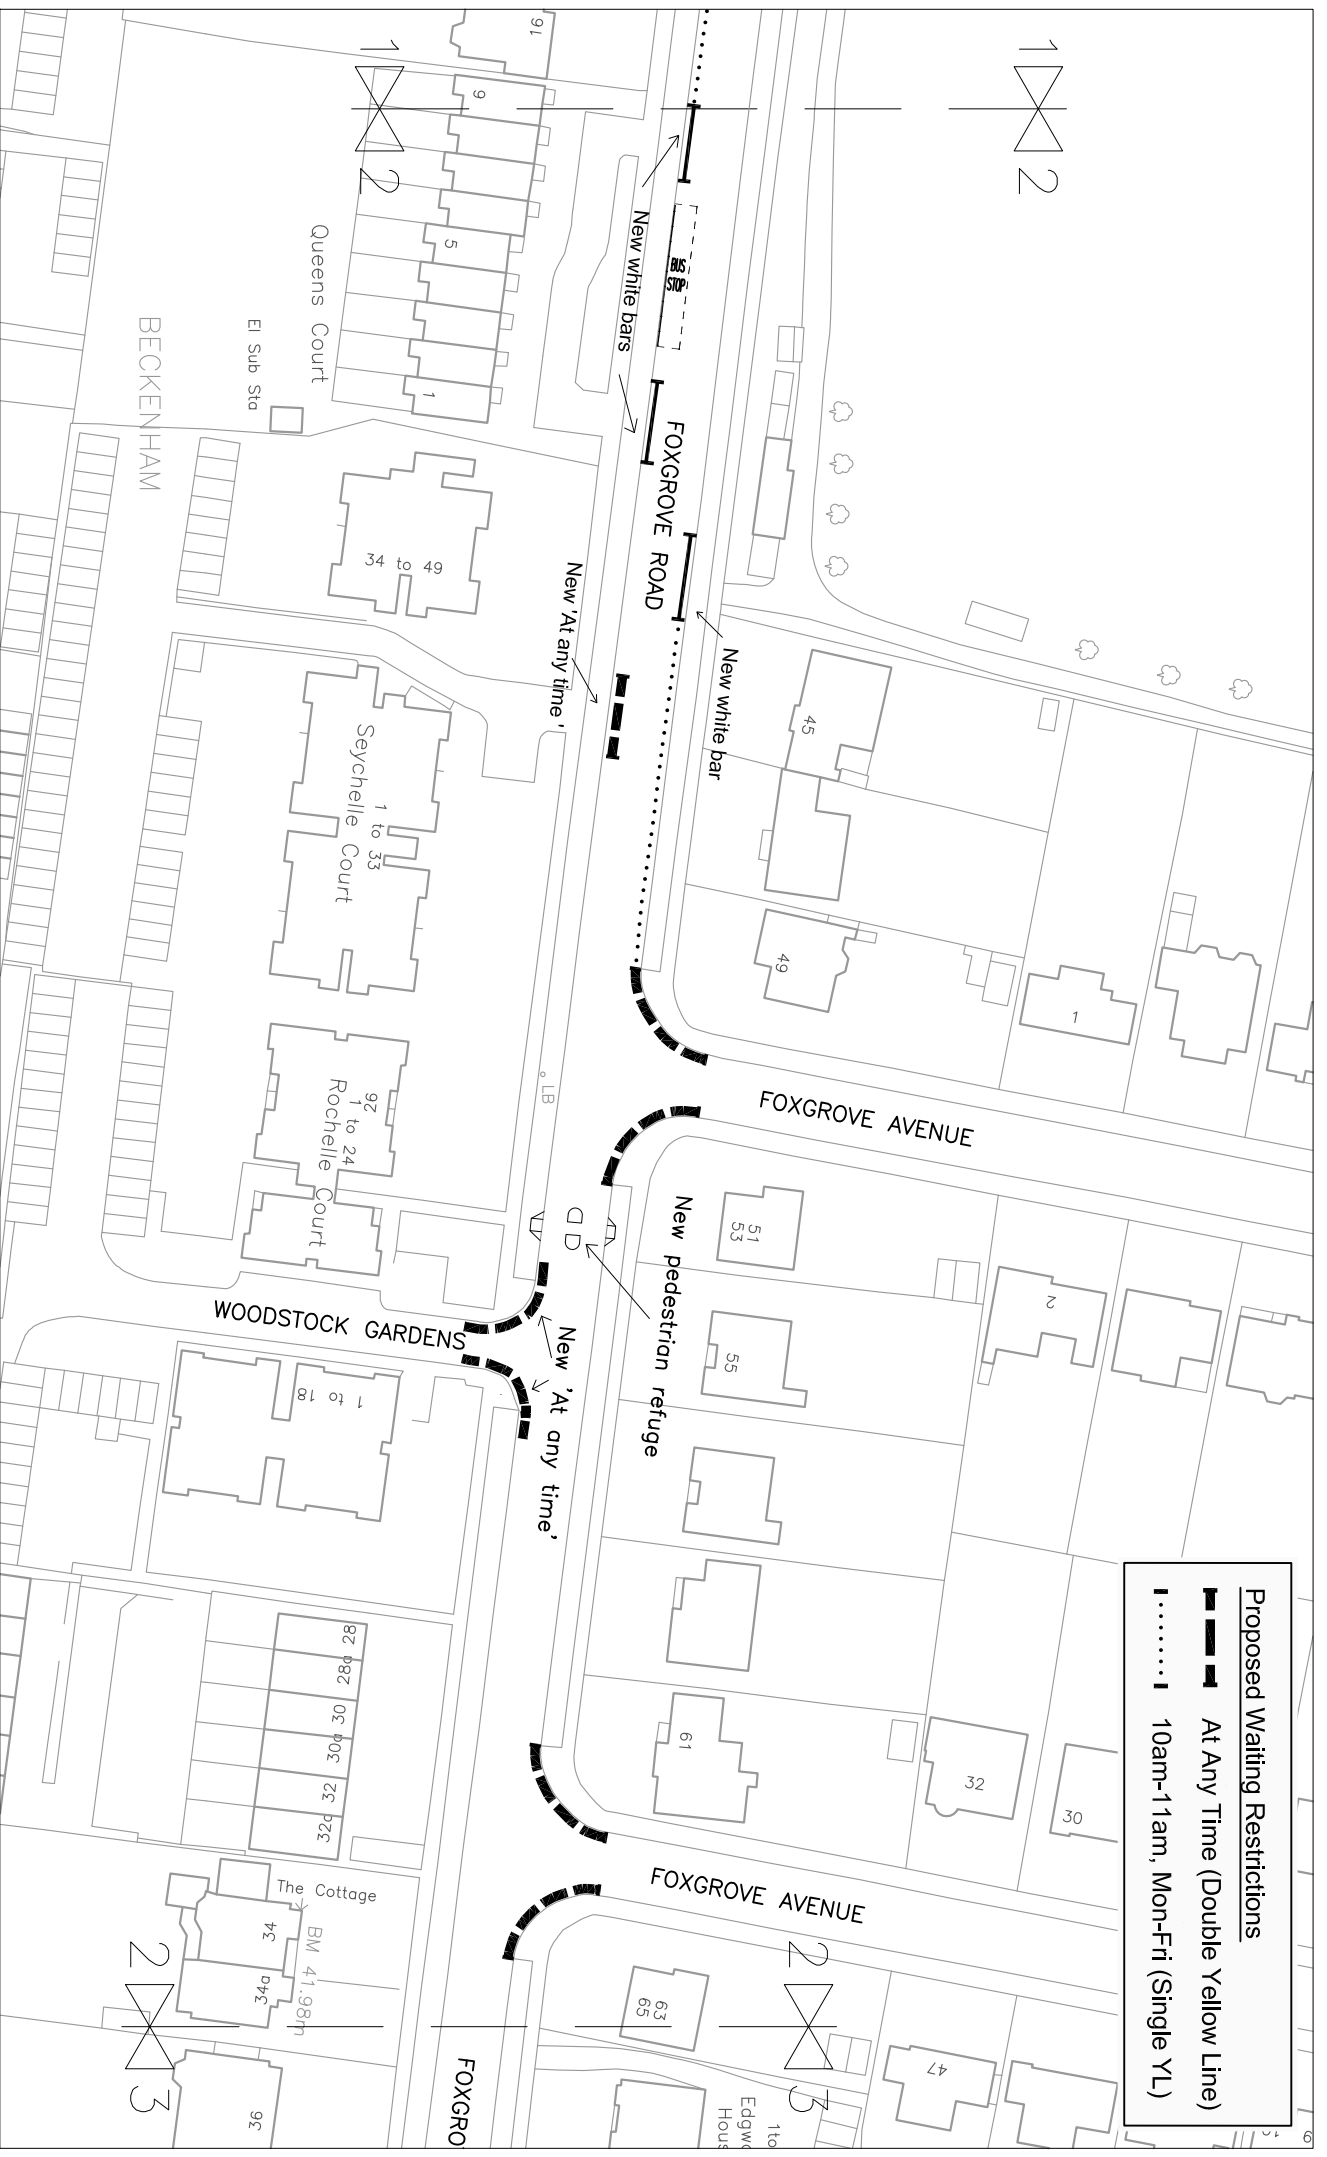

**Proposed Waiting Restrictions**

-  At Any Time (Double Yellow Line)
-  10am-11am, Mon-Fri (Single YL)

This map is reproduced from Ordnance Survey material with the permission of Ordnance Survey on behalf of the Controller of Her Majesty's Stationery Office. Crown copyright. Unauthorised reproduction infringes Crown copyright and may lead to prosecution or civil proceedings. London Borough of Bromley. Licence Number 100017661.

N. Davies  
Acting Director of Environmental Services  
Environmental Services  
Civic Centre, Stockwell Close,  
Bromley, Kent, BR1 3UH  
Tel: (020) 8464 - 3333

**Foxgrove Road, Beckenham  
PARKING PROPOSALS  
Sheet 2 of 3**

Scale: 1:1000 @ A4  
Date: 17/1/08  
Dwg. No.: ESP/10183/4F  
Drawn By: MH

