



APPENDIX 1

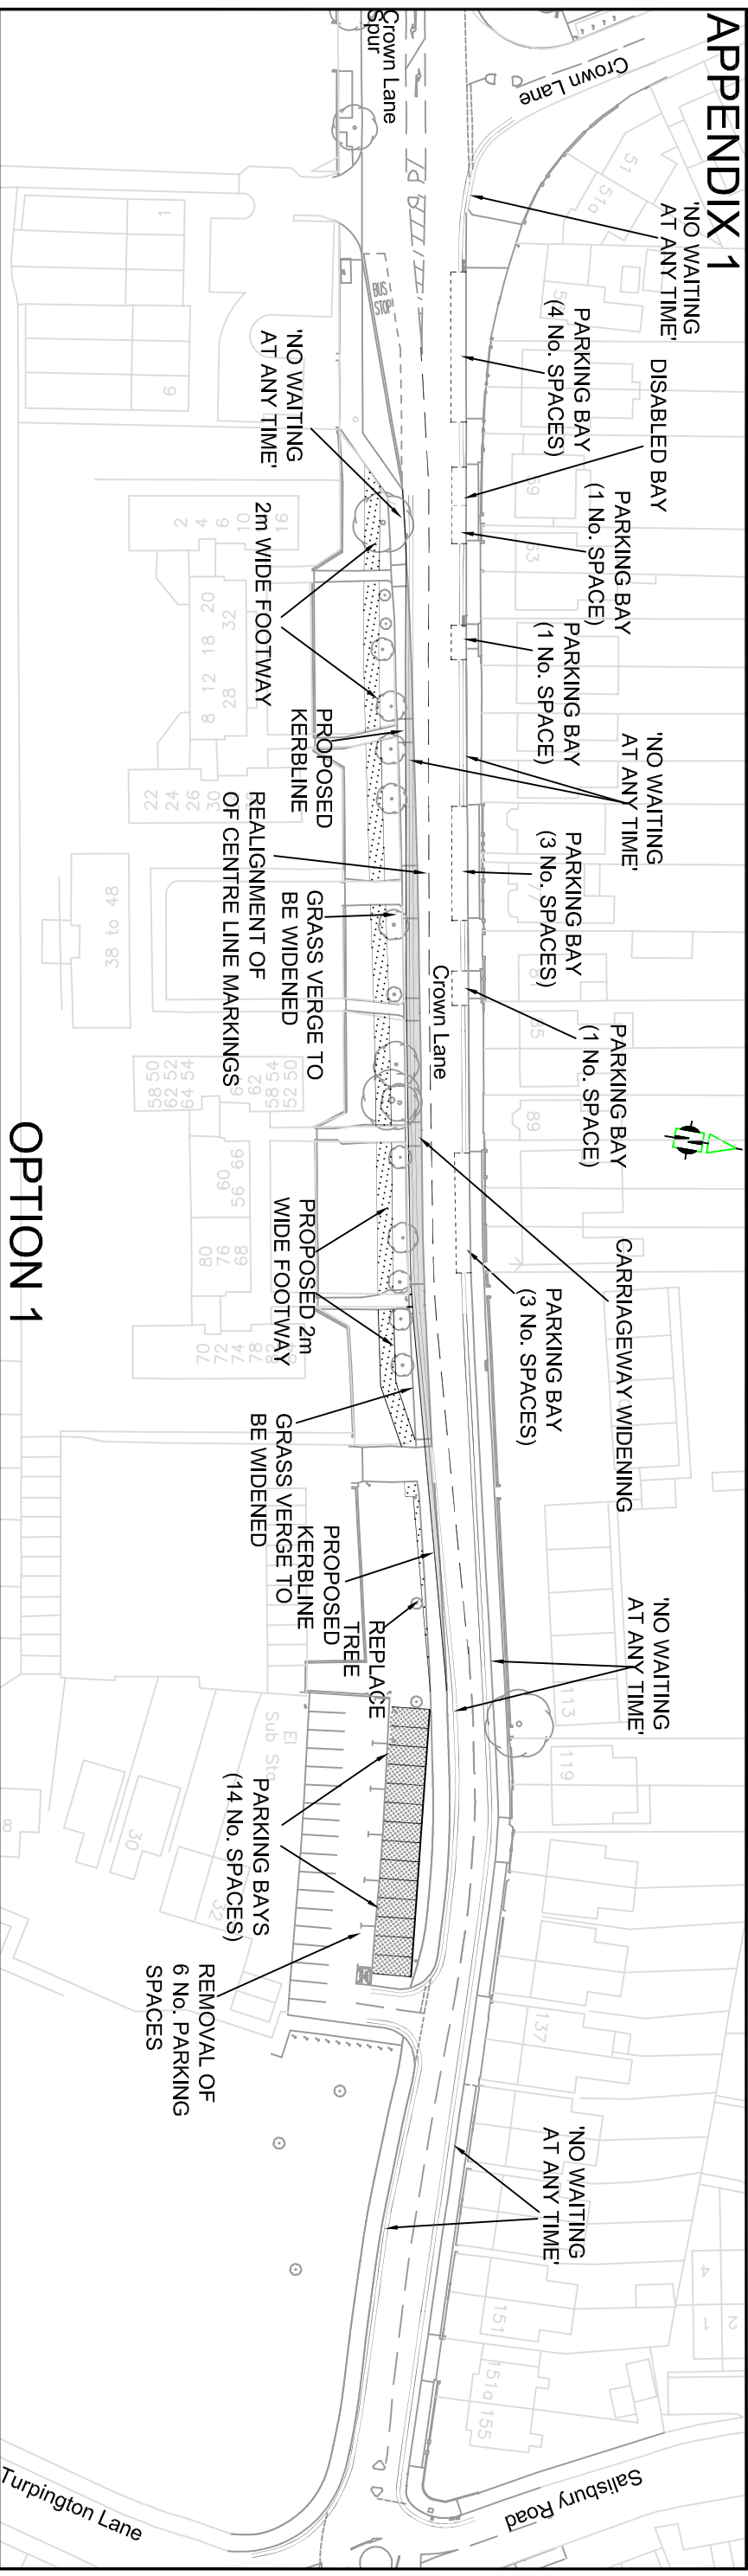

OPTION 1

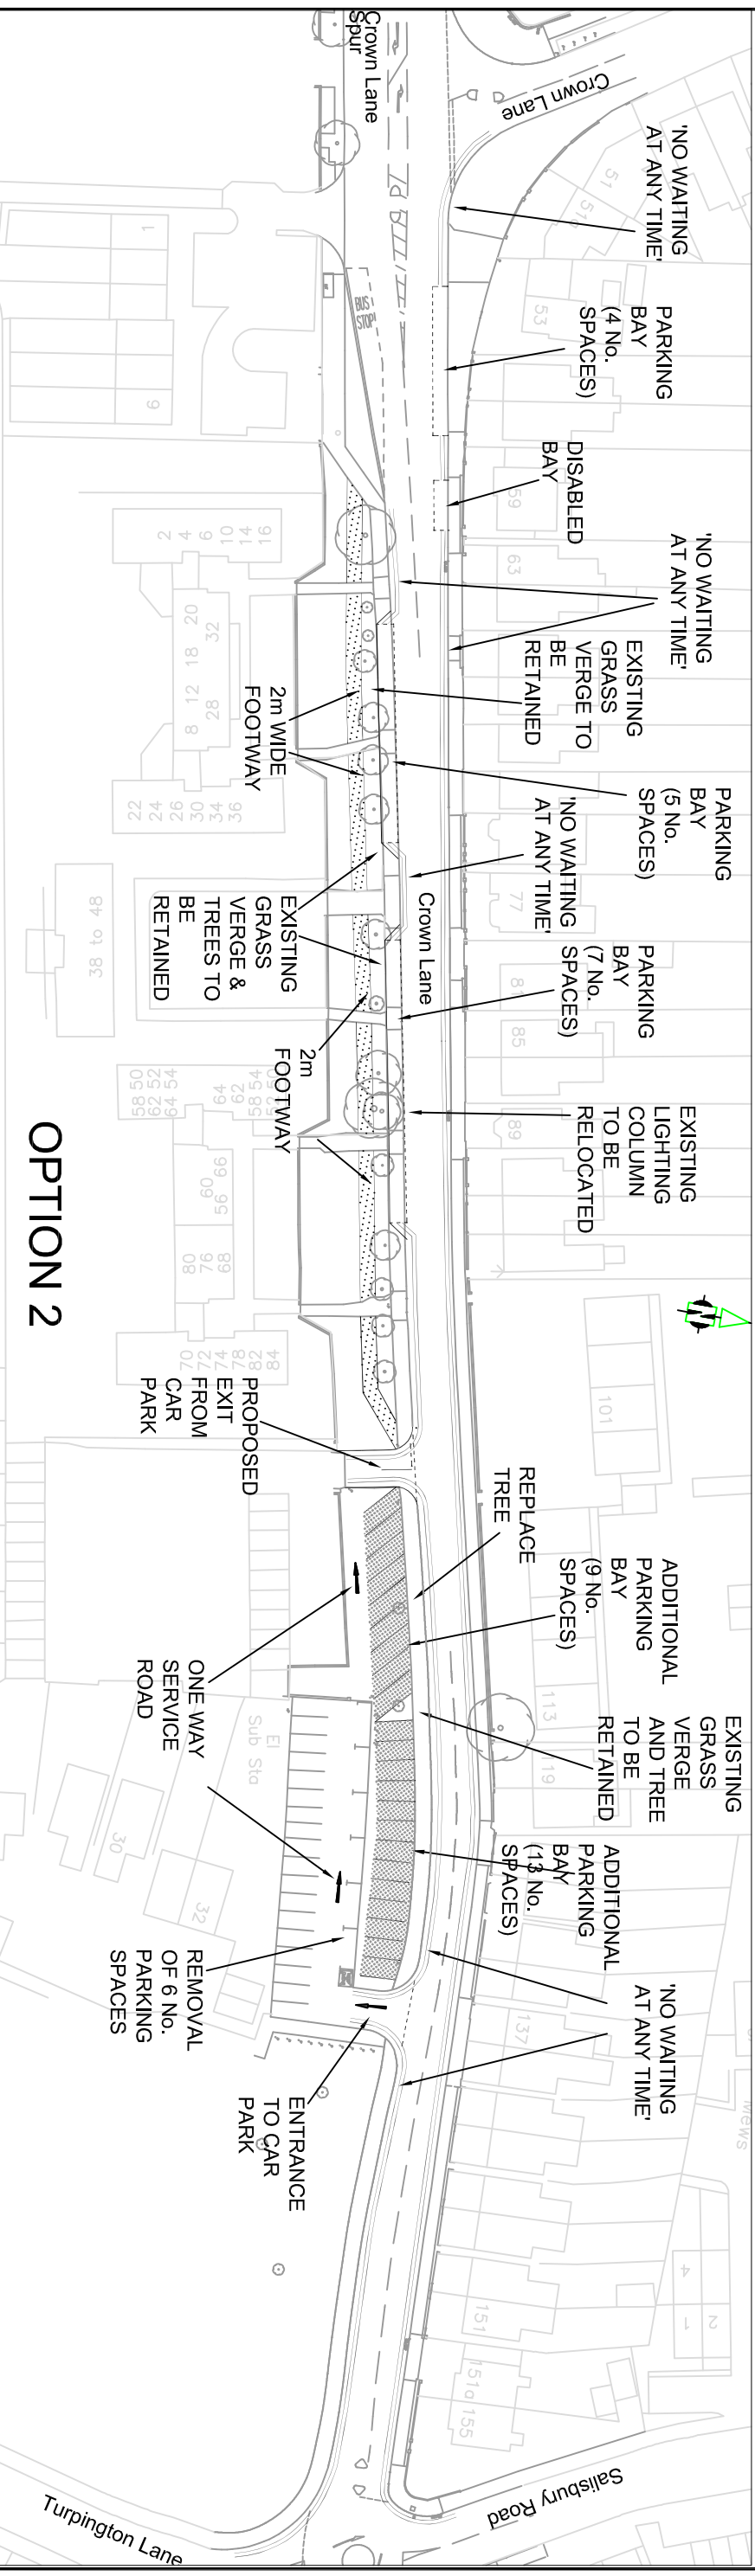

OPTION 2

Client: **Environment & Leisure**
 Services Group,
 Stockwell Close,
 Bromley, Kent
 BR1 3UH

Title:

Plan of Options for Improvement

FABER MAUNSELL | **AECOM**

Design: **KRB** CAD: **KRB**

Chk'd: **GLK** App'd: **GLK**

Date: **Apr 08** Scale: **NTS**

Rev: **No. 60041319TBEE/CROWN/001**

Project: **CROWN LANE TRAFFIC IMPROVEMENT SCHEME**

Enterprise House,
 160 Croydon Road,
 Beckenham, Kent, BR3 4DE
 Tel: +44 (0) 870 905 0906
 Fax: +44 (0) 20 8663 6723
 www.fabermaunsell.com

cm A3