

Drawing Title
**NEWLANDS PARK PROPOSALS
 POST CONSULTATION VERSION
 SECTION A**

Client
**LONDON BOROUGHS OF BROMLEY
 AND LEWISHAM**

Job Title
**THE LONDON BUS PRIORITY
 NETWORK SOUTH EAST SECTOR**



Scale:	N.T.S.			
Designed by:	C.D.			
Drawn by:	J.L.			
Ckd./Appd:	S.M.C.	Rev	Date	Amendment
First Issued:	SEPT. 08			
Job No:	150711			Des Dm
				Rev
				150711/OS/001



PROPOSED EXTENSION OF EXISTING UNRESTRICTED BUS STOP MARKING PLUS NEW 24 HOUR BUS STOP CLEARWAY THROUGHOUT

PROPOSED REMOVAL OF 4 EXISTING BOLLARDS

PROPOSED NO WAITING AND NO LOADING AT ANY TIME

EXISTING NO WAITING AND NO LOADING AT ANY TIME

PROPOSED 24 HOUR BUS STOP CLEARWAY

EXISTING NO WAITING AT ANY TIME

PROPOSED NEW POSITION OF BUS STOP

PROPOSED NO WAITING 8.30AM - 6.30PM MON-SAT

PROPOSED NO WAITING AT ANY TIME

PROPOSED NO WAITING AT ANY TIME

PROPOSED NO WAITING AT ANY TIME

PROPOSED "TWO WHEELS UP" FOOTWAY PARKING

Reproduced from the Ordnance Survey mapping with the permission of the Controller of H.M. Stationery Office.
 © Crown Copyright. 2001. Unauthorised reproduction infringes Crown copyright and may lead to prosecution or civil proceedings.
 Licence No. 100017661

This drawing has been produced by Colin Buchanan & Partners, London.
 No responsibility will be accepted for the use of this drawing in any other project.
 NOTE: DO NOT SCALE OFF THIS DRAWING.


Drawing Title
**LENNARD ROAD PROPOSALS
 POST CONSULTATION VERSION
 SECTION B**

Client
LONDON BOROUGH OF BROMLEY

Job Title
THE LONDON BUS PRIORITY NETWORK SOUTH EAST SECTOR



Scale:	N.T.S.			
Designed by:	C.D.			
Drawn by:	J.L.			
Chkd/Appd:	S.M.C.	Rev:	Date:	Des: Dm:
First Issued:	SEPT '08	Drg No:		Rev:
Job No:	150711		150711/OS/002	

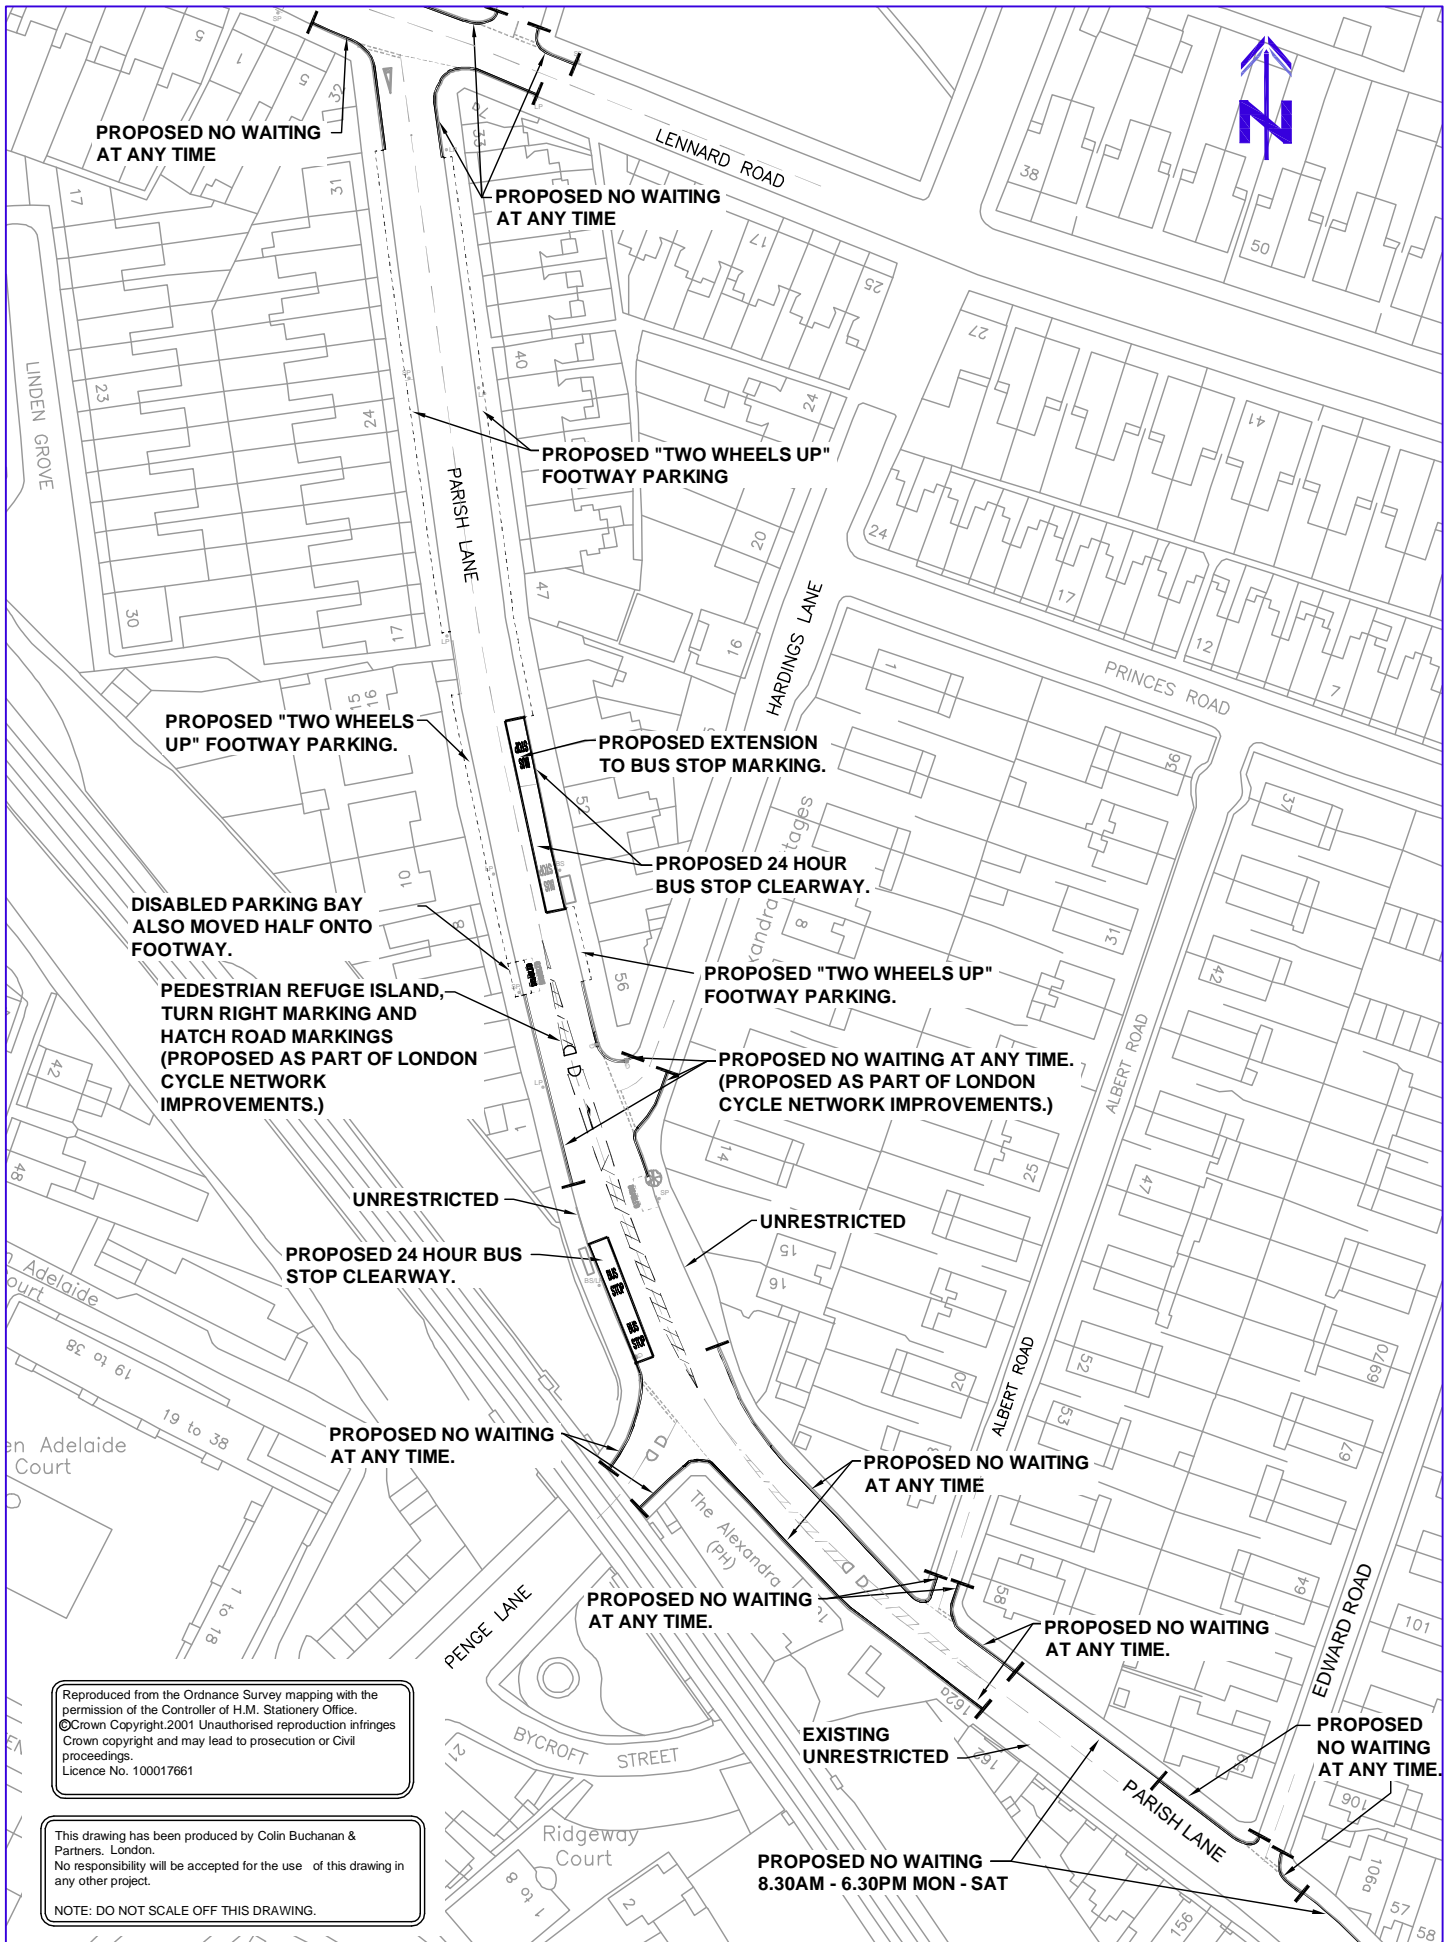

Reproduced from the Ordnance Survey mapping with the permission of the Controller of H.M. Stationery Office.
 ©Crown Copyright 2001 Unauthorised reproduction infringes Crown copyright and may lead to prosecution or Civil proceedings.
 Licence No. 100017661


This drawing has been produced by Colin Buchanan & Partners, London.
 No responsibility will be accepted for the use of this drawing in any other project.
 NOTE: DO NOT SCALE OFF THIS DRAWING.

Drawing Title
PARISH LANE PROPOSALS
POST CONSULTATION VERSION
SECTION C

Client
LONDON BOROUGH OF BROMLEY


Job Title
THE LONDON BUS PRIORITY NETWORK SOUTH EAST SECTOR


Scale: N.T.S.	Designed by: L.V.	Rev	Date	Amendment	Des Dm
Ckd/Appd: S.M.C.	First Issued: SEPT.08	Job No: 150711	150711/OS/003		

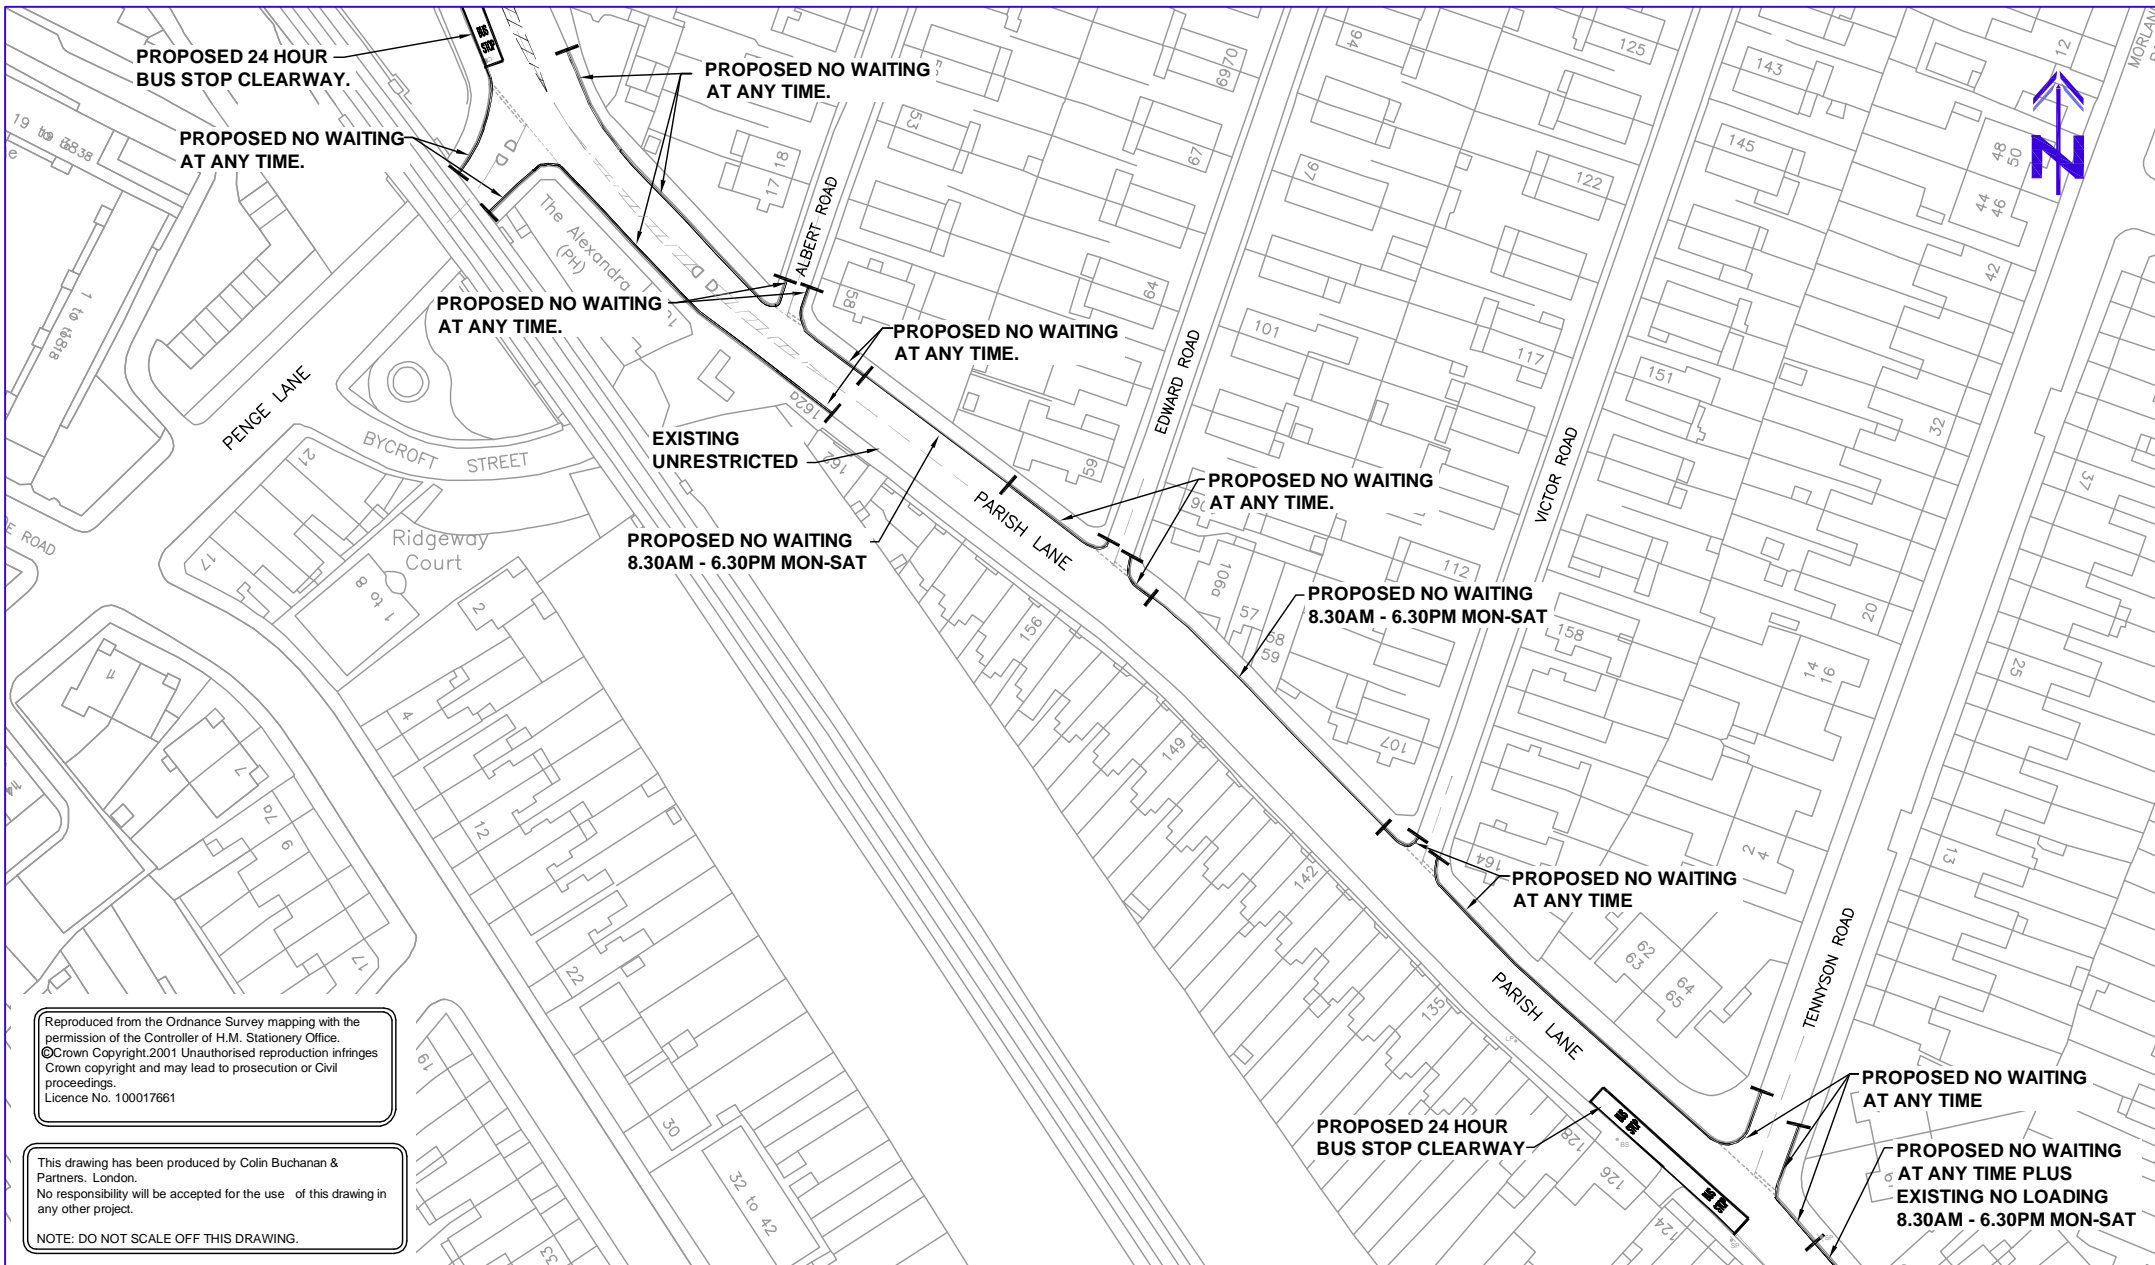

Reproduced from the Ordnance Survey mapping with the permission of the Controller of H.M. Stationery Office.
 ©Crown Copyright.2001 Unauthorised reproduction infringes Crown copyright and may lead to prosecution or Civil proceedings.
 Licence No. 100017661

This drawing has been produced by Colin Buchanan & Partners, London.
 No responsibility will be accepted for the use of this drawing in any other project.
 NOTE: DO NOT SCALE OFF THIS DRAWING.

Drawing Title PARISH LANE PROPOSALS POST CONSULTATION VERSION SECTION D	Client LONDON BOROUGH OF BROMLEY		Scale: N.T.S.			
	Job Title THE LONDON BUS PRIORITY NETWORK SOUTH EAST SECTOR		Designed by: C.D. Drawn by: J.L. Chkd/Appd: S.M.C. First Issued: SEPT./08 Job No: 150711	Rev: Date: Drg No: 150711/OS/004	Des: Dmn: Rev:	

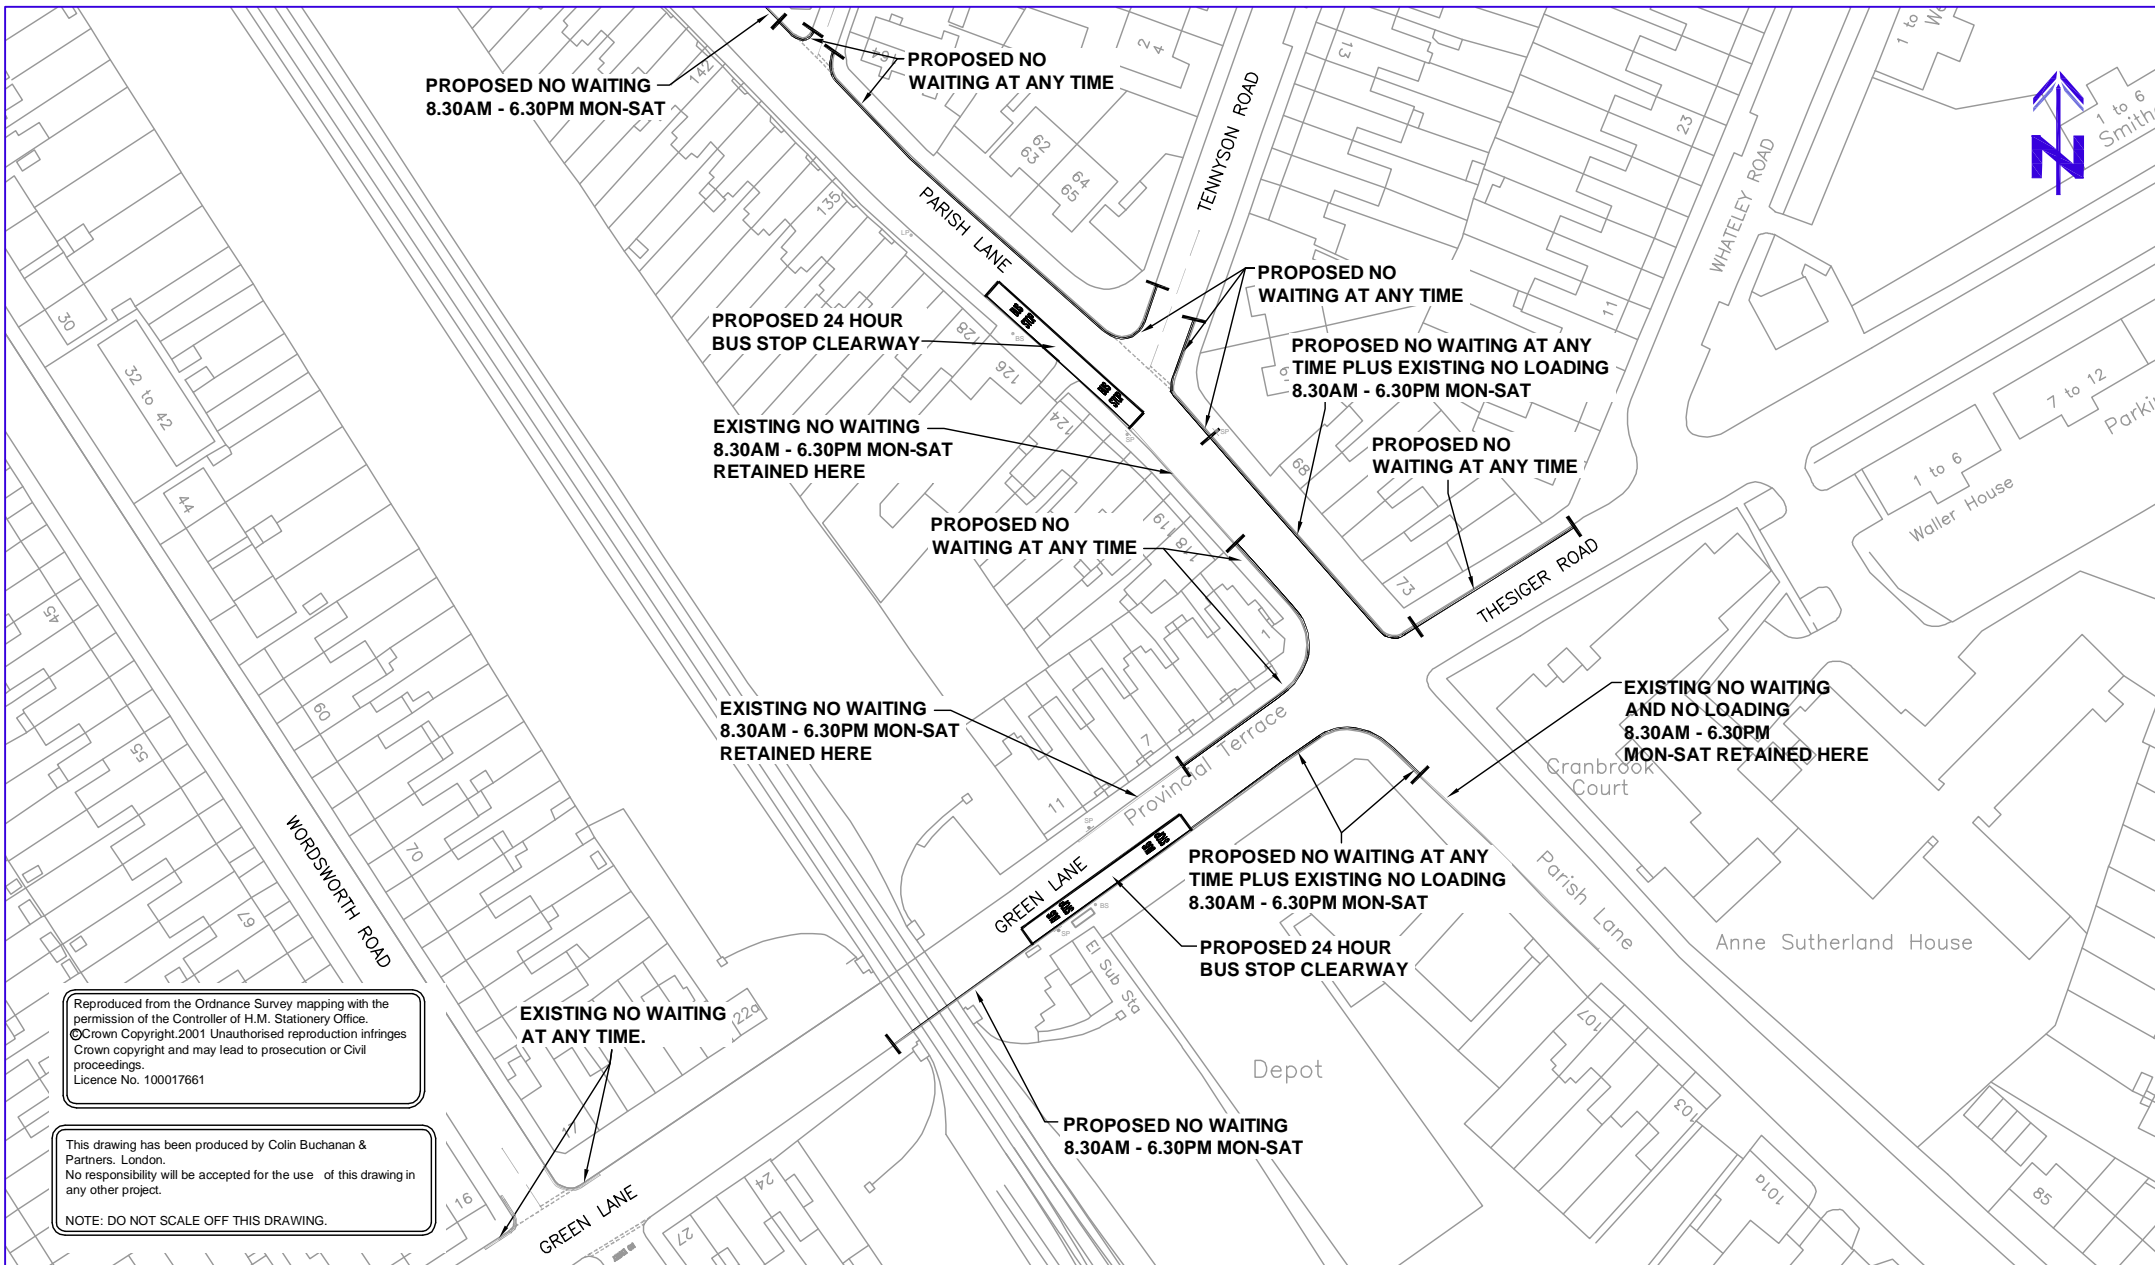

Reproduced from the Ordnance Survey mapping with the permission of the Controller of H.M. Stationery Office.
 © Crown Copyright. 2001 Unauthorised reproduction infringes Crown copyright and may lead to prosecution or Civil proceedings.
 Licence No. 100017661

This drawing has been produced by Colin Buchanan & Partners, London.
 No responsibility will be accepted for the use of this drawing in any other project.
 NOTE: DO NOT SCALE OFF THIS DRAWING.

Drawing Title
PARISH LANE AND GREEN LANE PROPOSALS
POST CONSULTATION VERSION
SECTION E

Client
 LONDON BOROUGH OF BROMLEY

Job Title
 THE LONDON BUS PRIORITY NETWORK SOUTH EAST SECTOR



Scale:	N.T.S.				
Designed by:	C.D.				
Drawn by:	J.L.				
Chkd/Appd:	S.M.C.	Rev:	Date:		Des: Dm:
First Issued:	SEPT./08	Drq No:			Rev:
Job No:	150711			150711/OS/005	

