
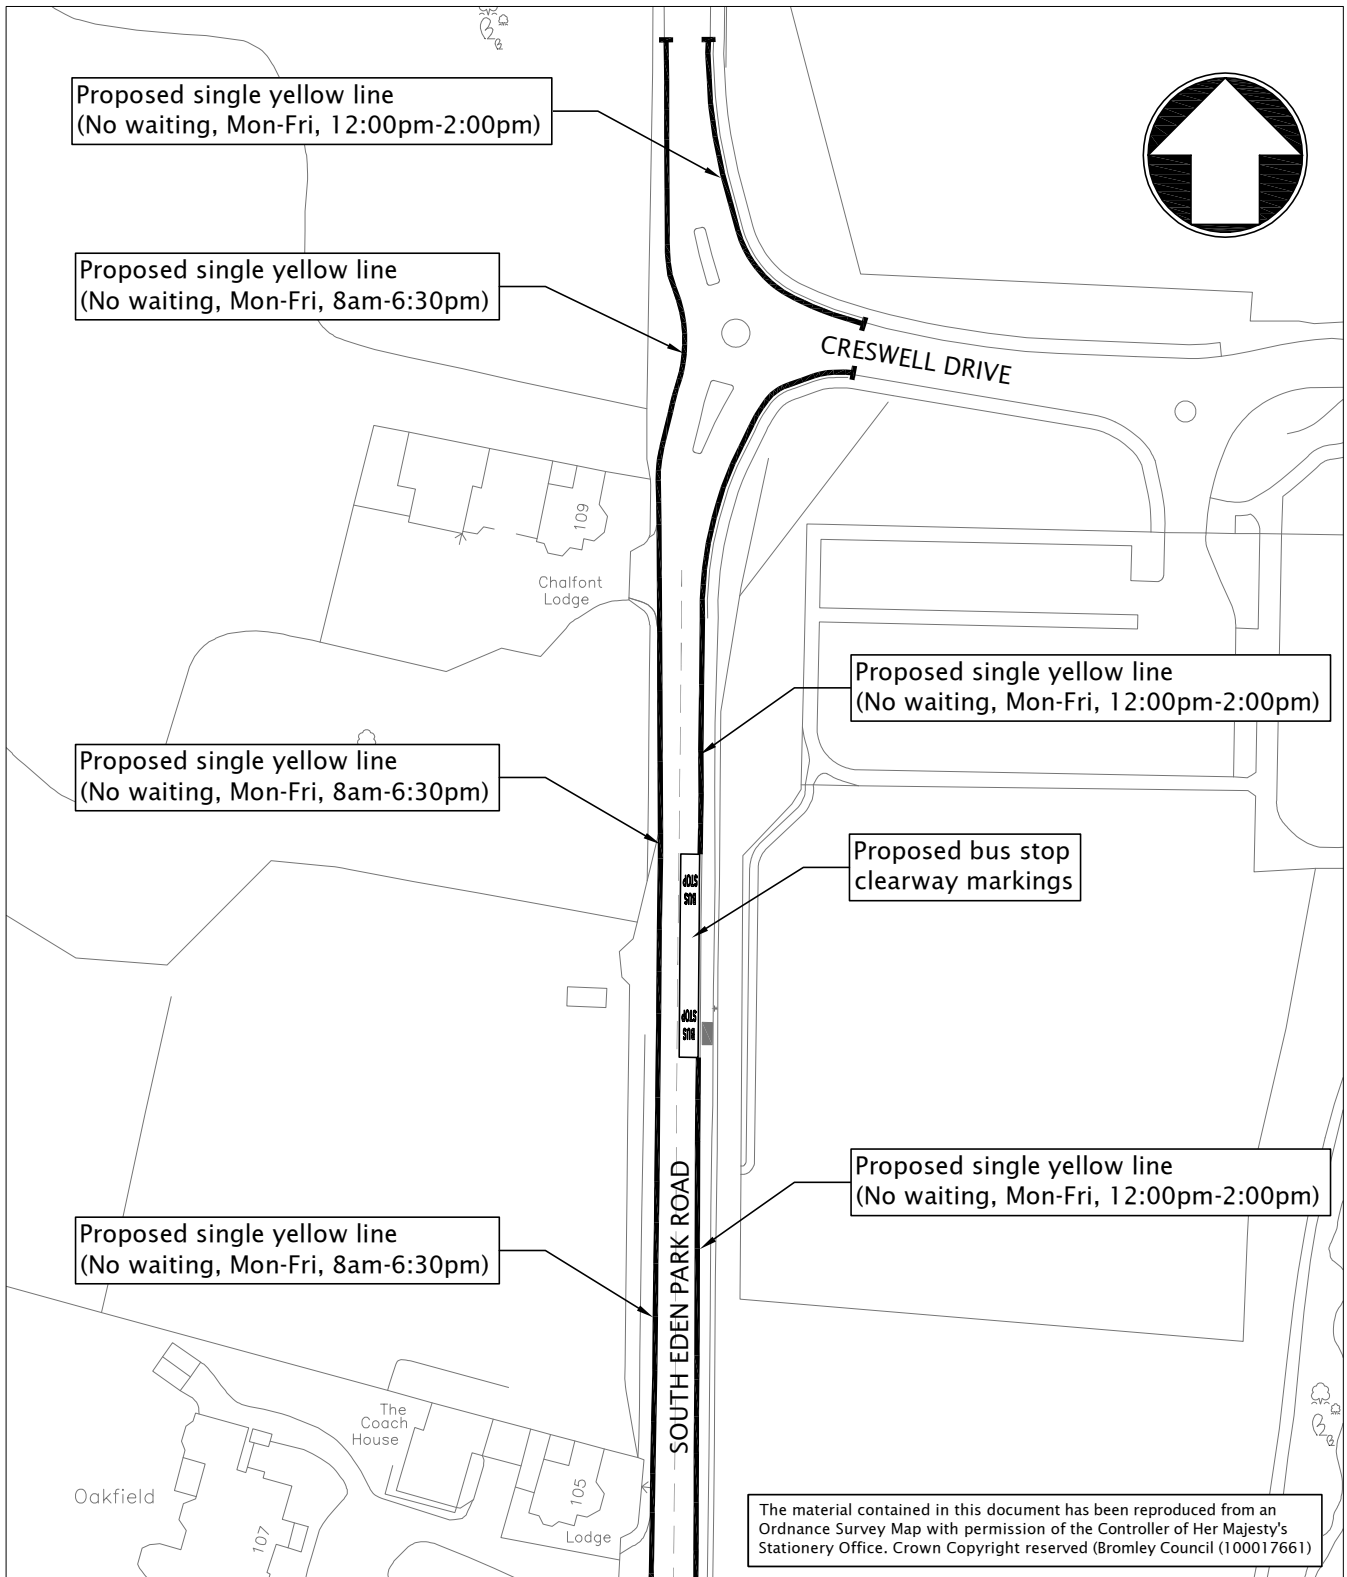


© Mott MacDonald Limited

This document should not be relied on or used in circumstances other than those for which it was originally prepared and for which Mott MacDonald Ltd was commissioned. Mott MacDonald Ltd accepts no responsibility for this document to any other party other than the person by whom it was commissioned.


<b>Title</b> The London Bus Priority Network London Borough of Bromley South Eden Park Road Proposals - Section B				 Tel +44 (0)20 8774 2000 Fax +44 (0)20 8681 5706 Web www.mottmac.com		St Anne House Wellesley Road Croydon CR9 2UL United Kingdom	
Date	Drawn	Checked	Approved	Scale at A4	Drawing No.	Rev	Status
Sept 2008	SJ/SO	SJ	RGB	NTS	237065-CC01-0002	P3	PRE



© Mott MacDonald Limited


This document should not be relied on or used in circumstances other than those for which it was originally prepared and for which Mott MacDonald Ltd was commissioned. Mott MacDonald Ltd accepts no responsibility for this document to any other party other than the person by whom it was commissioned.


<p>Title  <b>The London Bus Priority Network          London Borough of Bromley          South Eden Park Road          Proposals - Section C</b></p>				<p><b>Mott          MacDonald</b></p> <p>Tel +44 (0)20 8774 2000          Fax +44 (0)20 8681 5706          Web www.mottmac.com</p>		<p>St Anne House          Wellesley Road          Croydon CR9 2UL          United Kingdom</p>	
Date	Drawn	Checked	Approved	Scale at A4	Drawing No.	Rev	Status
Sept 2008	SJ/SO	SJ	RGB	NTS	237065-CC01-0003	P3	PRE

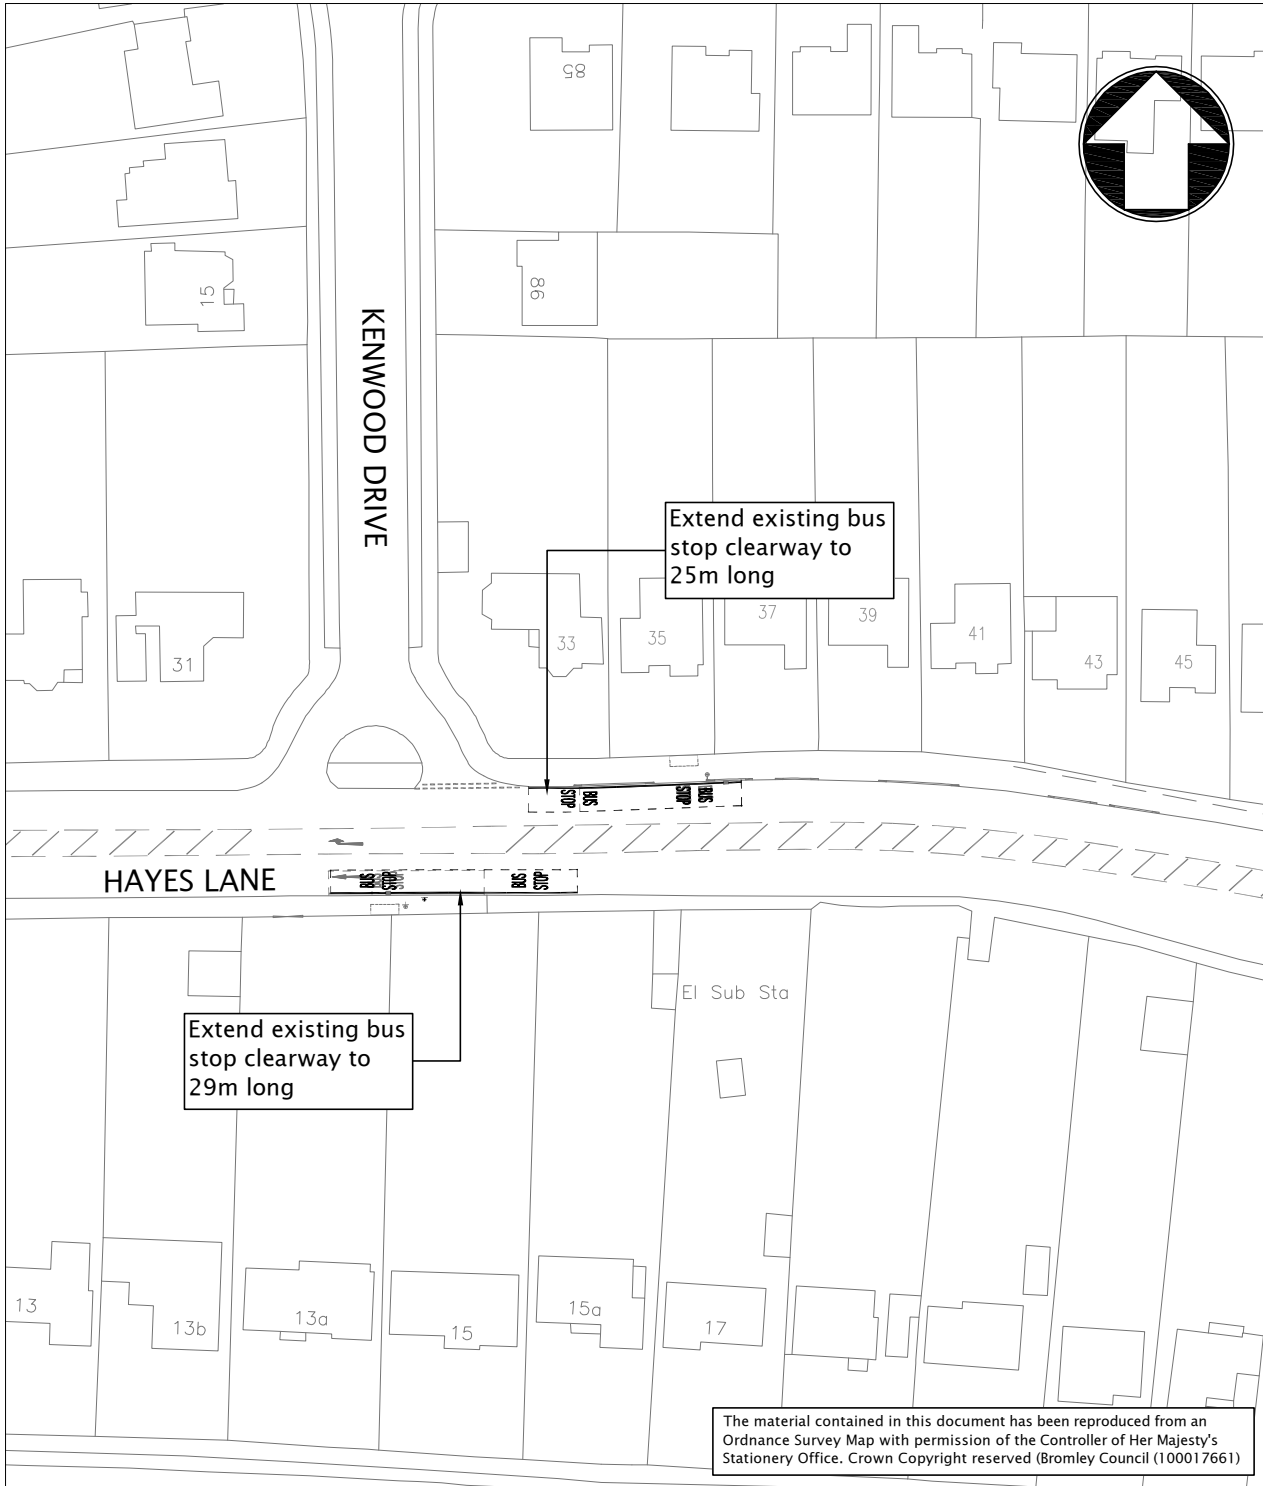

© Mott MacDonald Limited

This document should not be relied on or used in circumstances other than those for which it was originally prepared and for which Mott MacDonald Ltd was commissioned. Mott MacDonald Ltd accepts no responsibility for this document to any other party other than the person by whom it was commissioned.


<b>Title</b> The London Bus Priority Network London Borough of Bromley Hayes Lane Proposals - Section F				 Tel +44 (0)20 8774 2000 Fax +44 (0)20 8681 5706 Web www.mottmac.com		St Anne House Wellesley Road Croydon CR9 2UL United Kingdom	
Date	Drawn	Checked	Approved	Scale at A4	Drawing No.	Rev	Status
May 2008	SJ/SO	SJ	RGB	NTS	237065-CC01-0006	P3	PRE

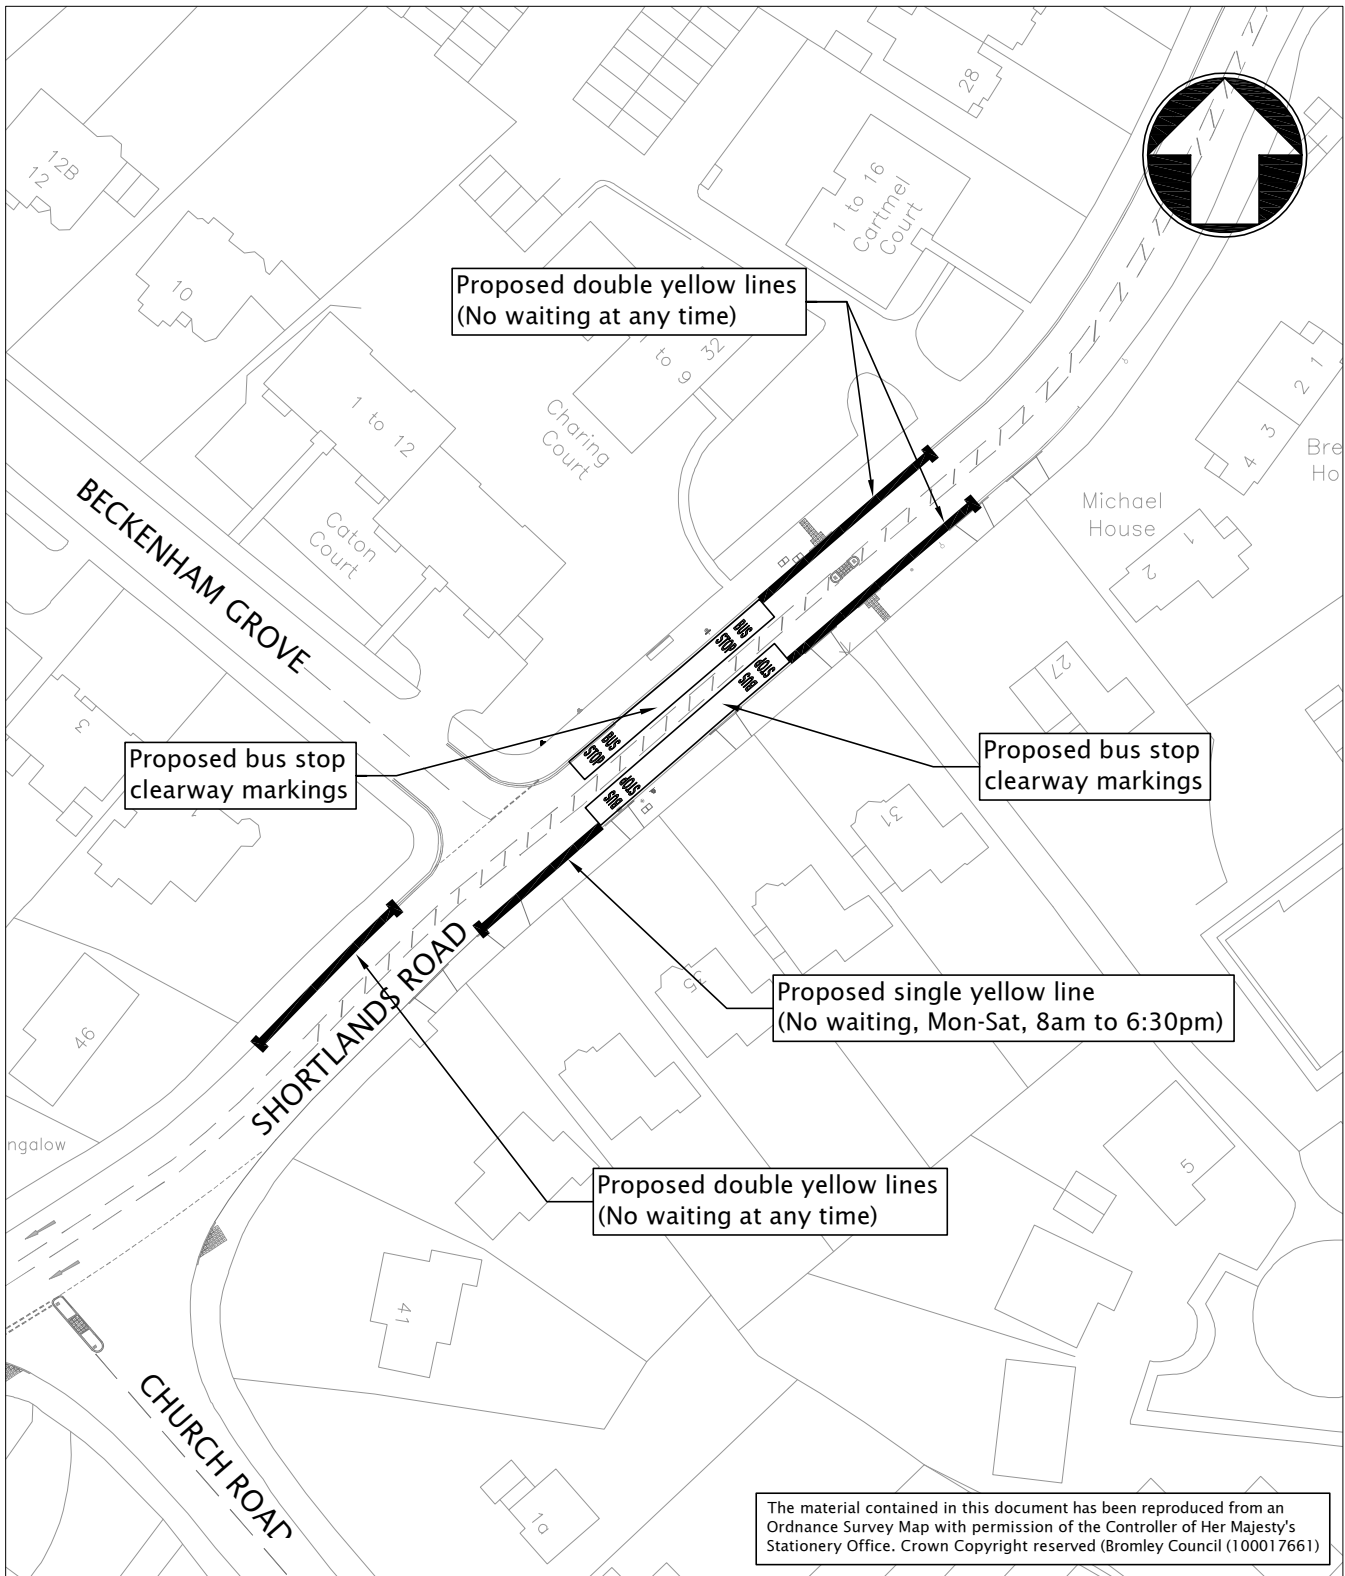

The material contained in this document has been reproduced from an Ordnance Survey Map with permission of the Controller of Her Majesty's Stationery Office. Crown Copyright reserved (Bromley Council (100017661))

© Mott MacDonald Limited

This document should not be relied on or used in circumstances other than those for which it was originally prepared and for which Mott MacDonald Ltd was commissioned. Mott MacDonald Ltd accepts no responsibility for this document to any other party other than the person by whom it was commissioned.

<b>Title</b> The London Bus Priority Network London Borough of Bromley Shortlands Road Proposals - Section K				 Tel +44 (0)20 8774 2000 Fax +44 (0)20 8681 5706 Web www.mottmac.com		St Anne House Wellesley Road Croydon CR9 2UL United Kingdom	
Date	Drawn	Checked	Approved	Scale at A4	Drawing No.	Rev	Status
Sept 2008	SJ/SO	SJ	RGB	NTS	237065-CC01-0010	P3	PRI