

Proposed Waiting Restrictions

..... No Waiting 'At Any Time'

Existing Waiting Restrictions

— No Waiting 'At Any Time'


Proposed Parking Bays

 Pay & Display Bay


 Uncontrolled Bay

 Disabled Bay

Existing Parking Bays

 Mon-Sat, 10am-4pm (Max. Stay 30min)

 Disabled Bay

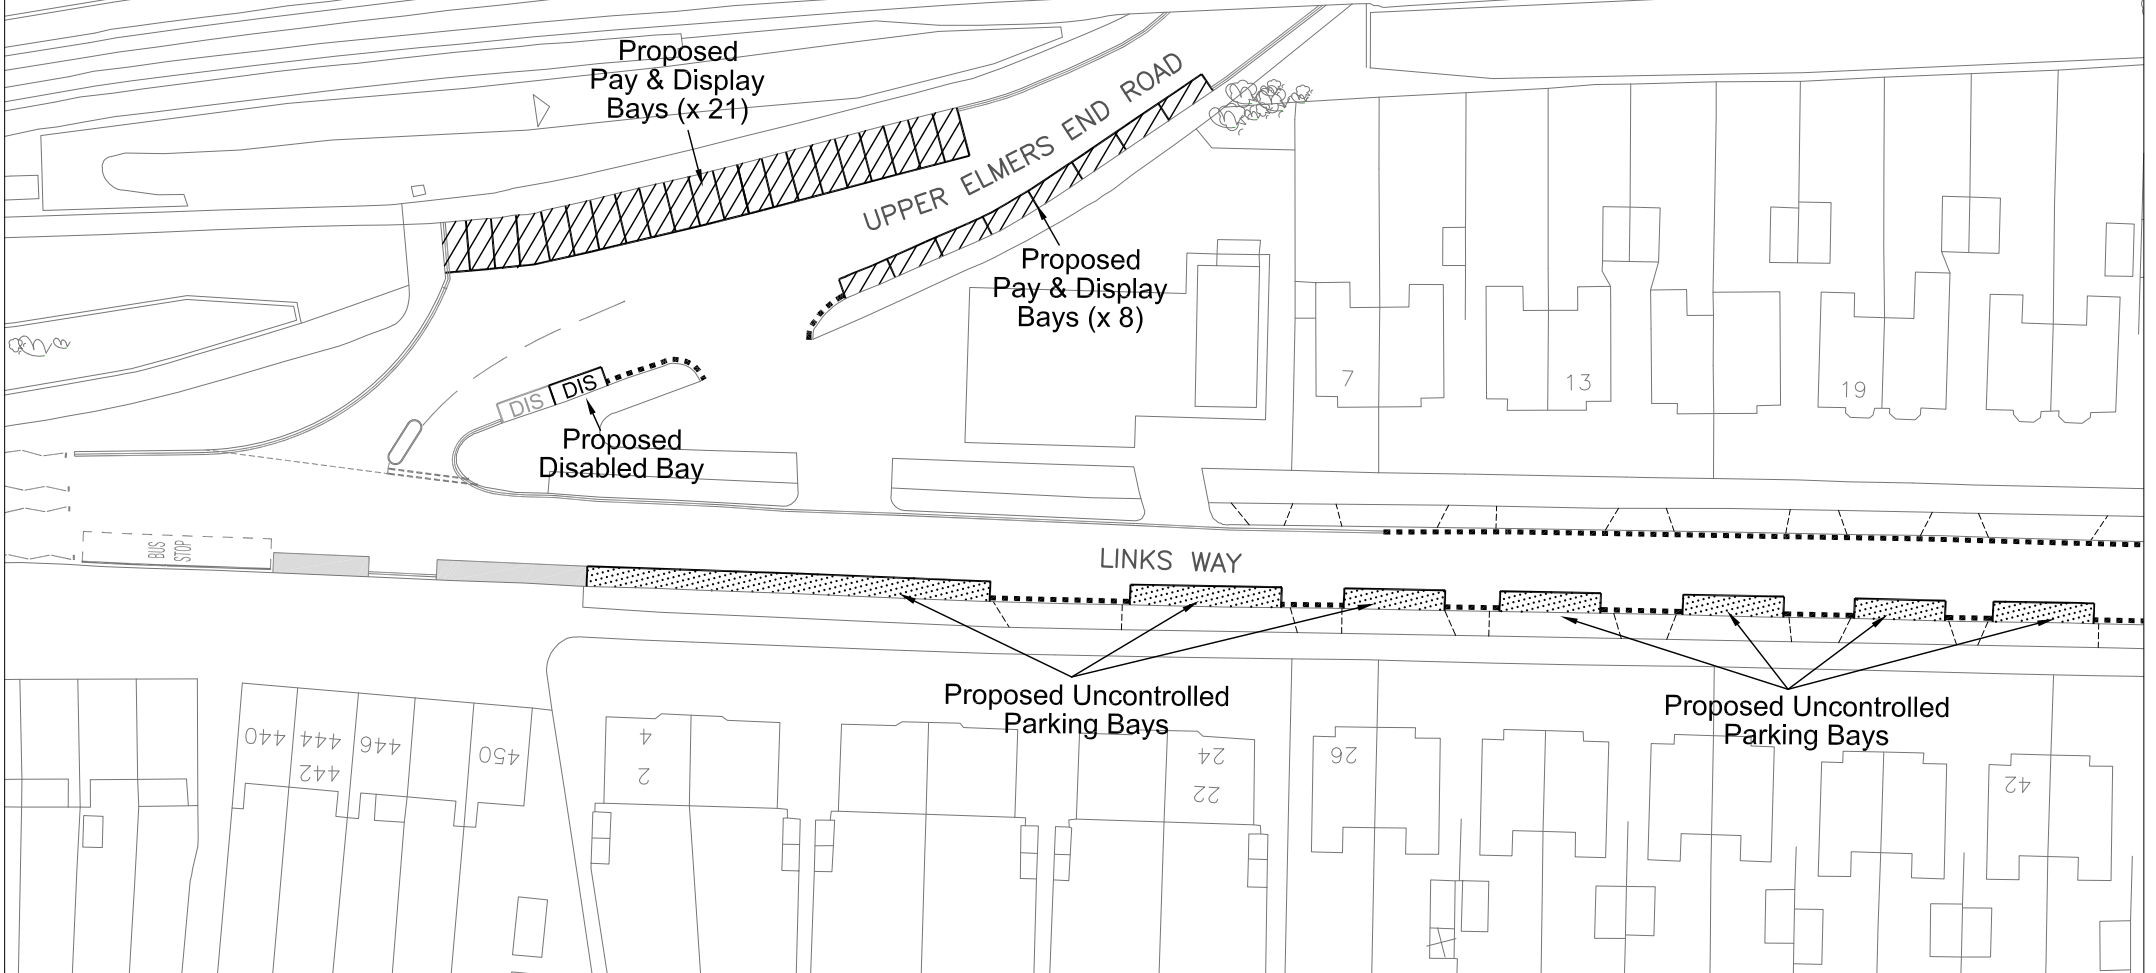

This map is reproduced from Ordnance Survey material with the permission of Ordnance Survey on behalf of the Controller of Her Majesty's Stationery Office Crown copyright. Unauthorised reproduction infringes Crown copyright and may lead to prosecution or civil proceedings. London Borough of Bromley Licence Number 100017661.

G. Hayward BSc, MICE, MStructE
Director of Environment & Leisure Services



Environment & Leisure Services
Civic Centre, Stockwell Close,
Bromley, Kent, BR1 3UH
Tel : (020) 8464 - 3333

Upper Elmers End Road/Links Way, Beckenham

PROPOSED PARKING BAYS & WAITING RESTRICTIONS (1 of 2)



Scale:	1:750 @ A4
Date:	11/09/07
Dwg. No.:	ESD/10204/1
Drawn By:	ST