
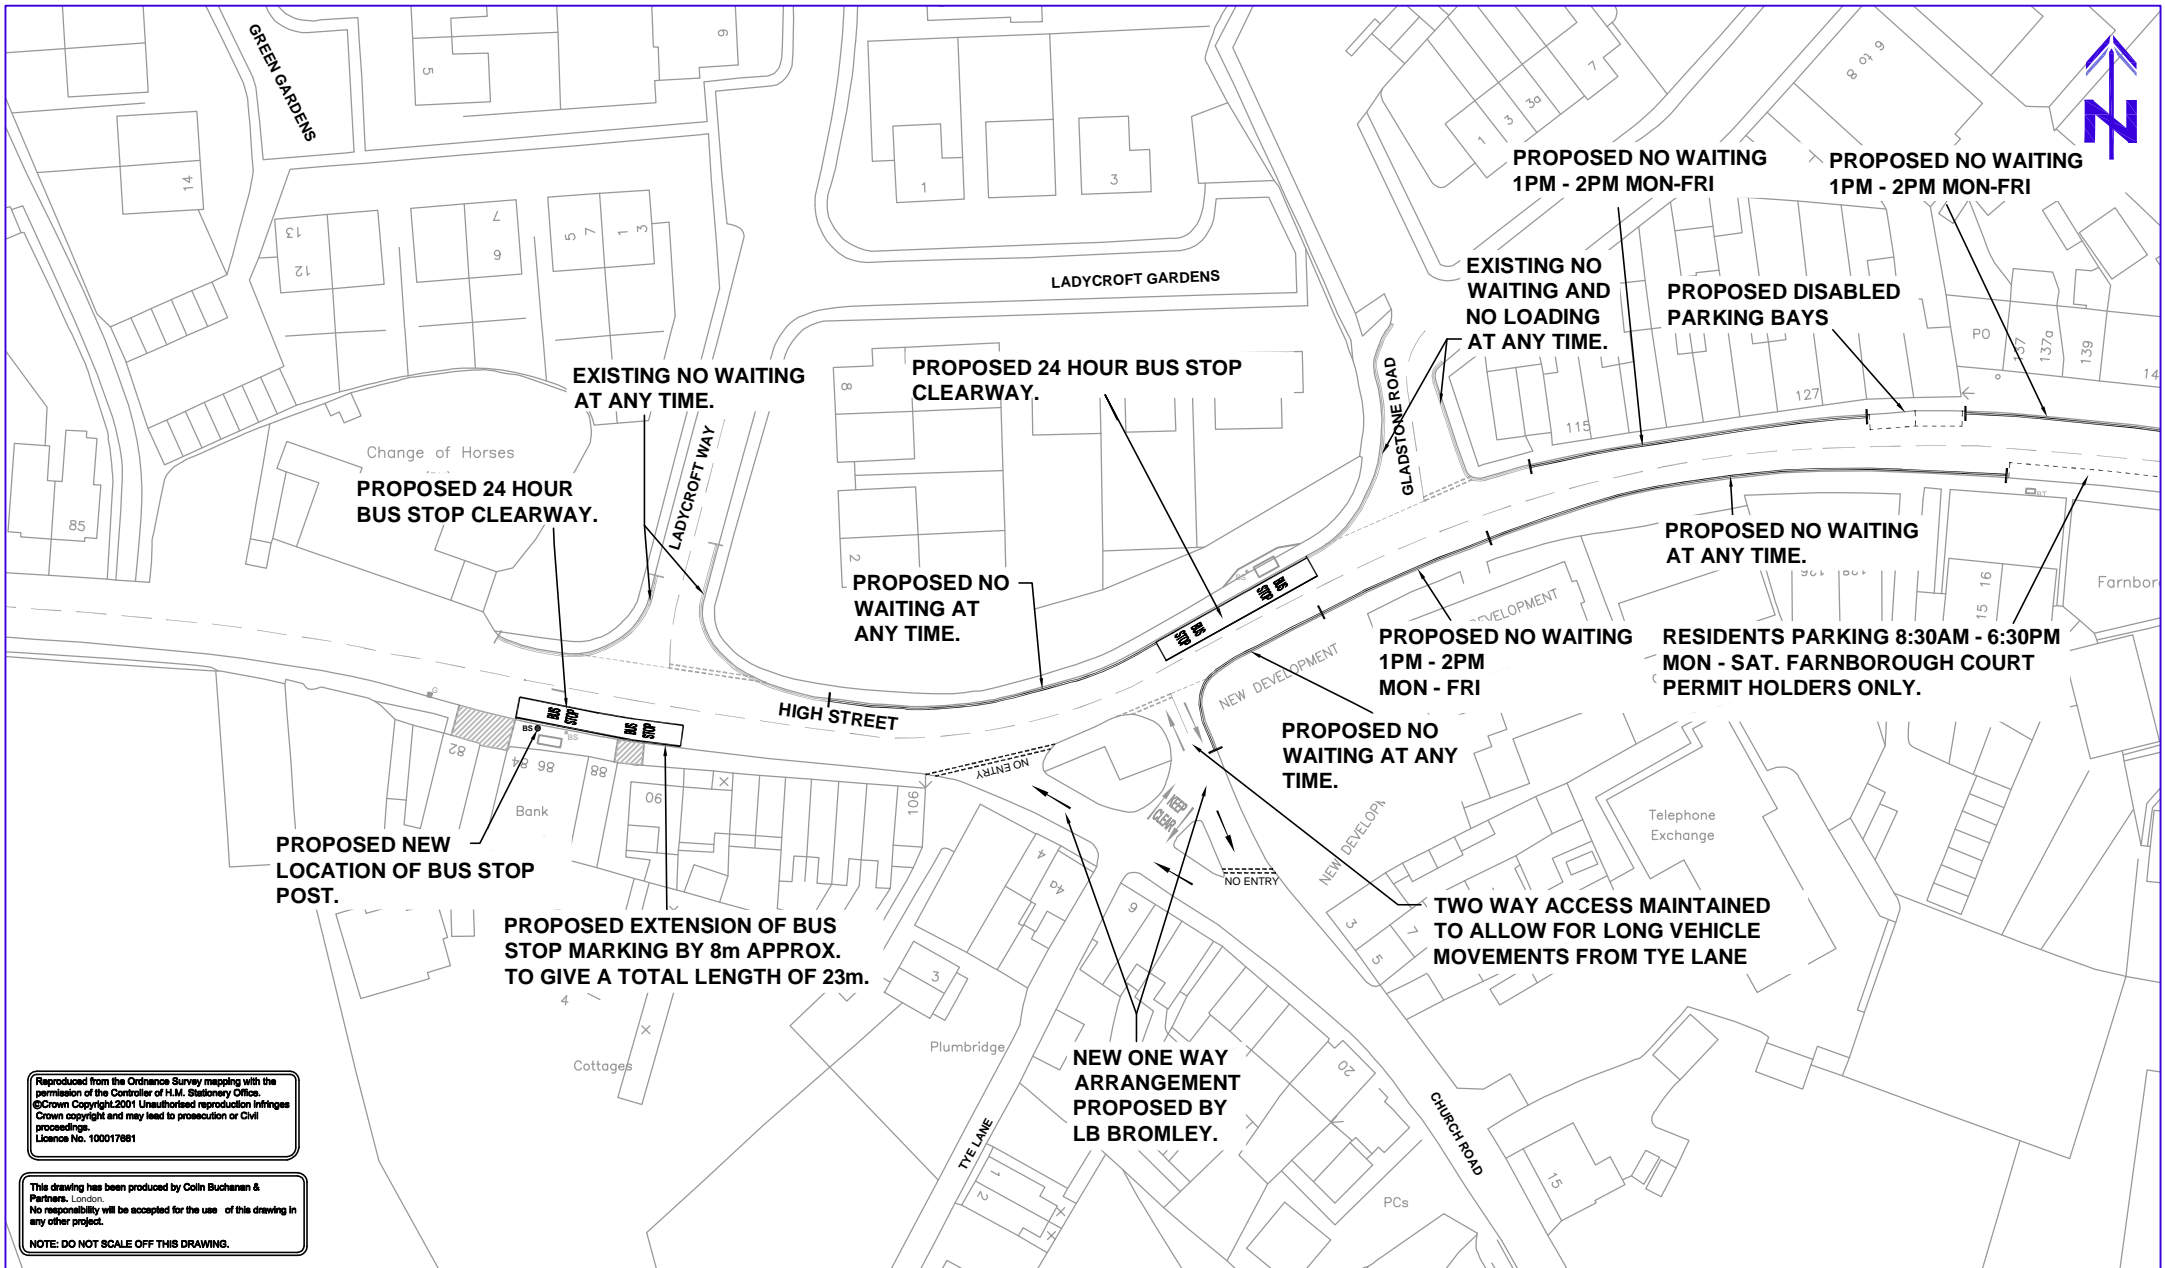


Reproduced from the Ordnance Survey mapping with the permission of the Controller of H.M. Stationery Office.
 ©Crown Copyright 2001. Unauthorised reproduction infringes Crown copyright and may lead to prosecution or civil proceedings.
 Licence No. 100017661


This drawing has been produced by Colin Buchanan & Partners, London.
 No responsibility will be accepted for the use of this drawing in any other project.
 NOTE: DO NOT SCALE OFF THIS DRAWING.


Drawing Title FARNBOROUGH HIGH STREET PROPOSALS SECTION B	Client LONDON BOROUGH OF BROMLEY		Scale: NTS	A 11/08 POST CONSULTATION AMENDMENTS	C.D. J.L.
	Job Title LBPN - SE SECTOR		Designed by: CD Drawn by: JB Chkd/Appd: SMC First Issued: OCT 08 Job No: 150721		
			Drg No: 150721/OS/003		Rev: A



Reproduced from the Ordnance Survey mapping with the permission of the Controller of H.M. Stationery Office. ©Crown Copyright 2001. Unauthorised reproduction infringes Crown copyright and may lead to prosecution or civil proceedings. Licence No. 100017861

This drawing has been produced by Colin Buchanan & Partners, London. No responsibility will be accepted for the use of this drawing in any other project.
NOTE: DO NOT SCALE OFF THIS DRAWING.

Drawing Title FARNBOROUGH HIGH STREET PROPOSALS SECTION C	Client LONDON BOROUGH OF BROMLEY		Scale: NTS	A 11/08 POST CONSULTATION AMENDMENTS	C.D. J.L.
	Job Title LBPN - SE SECTOR		Designed by: CD Drawn by: JB Chkd/Appd: SMC First Issued: OCT 08 Job No: 150721		
			Drg No: 150721/OS/004	Rev: A	

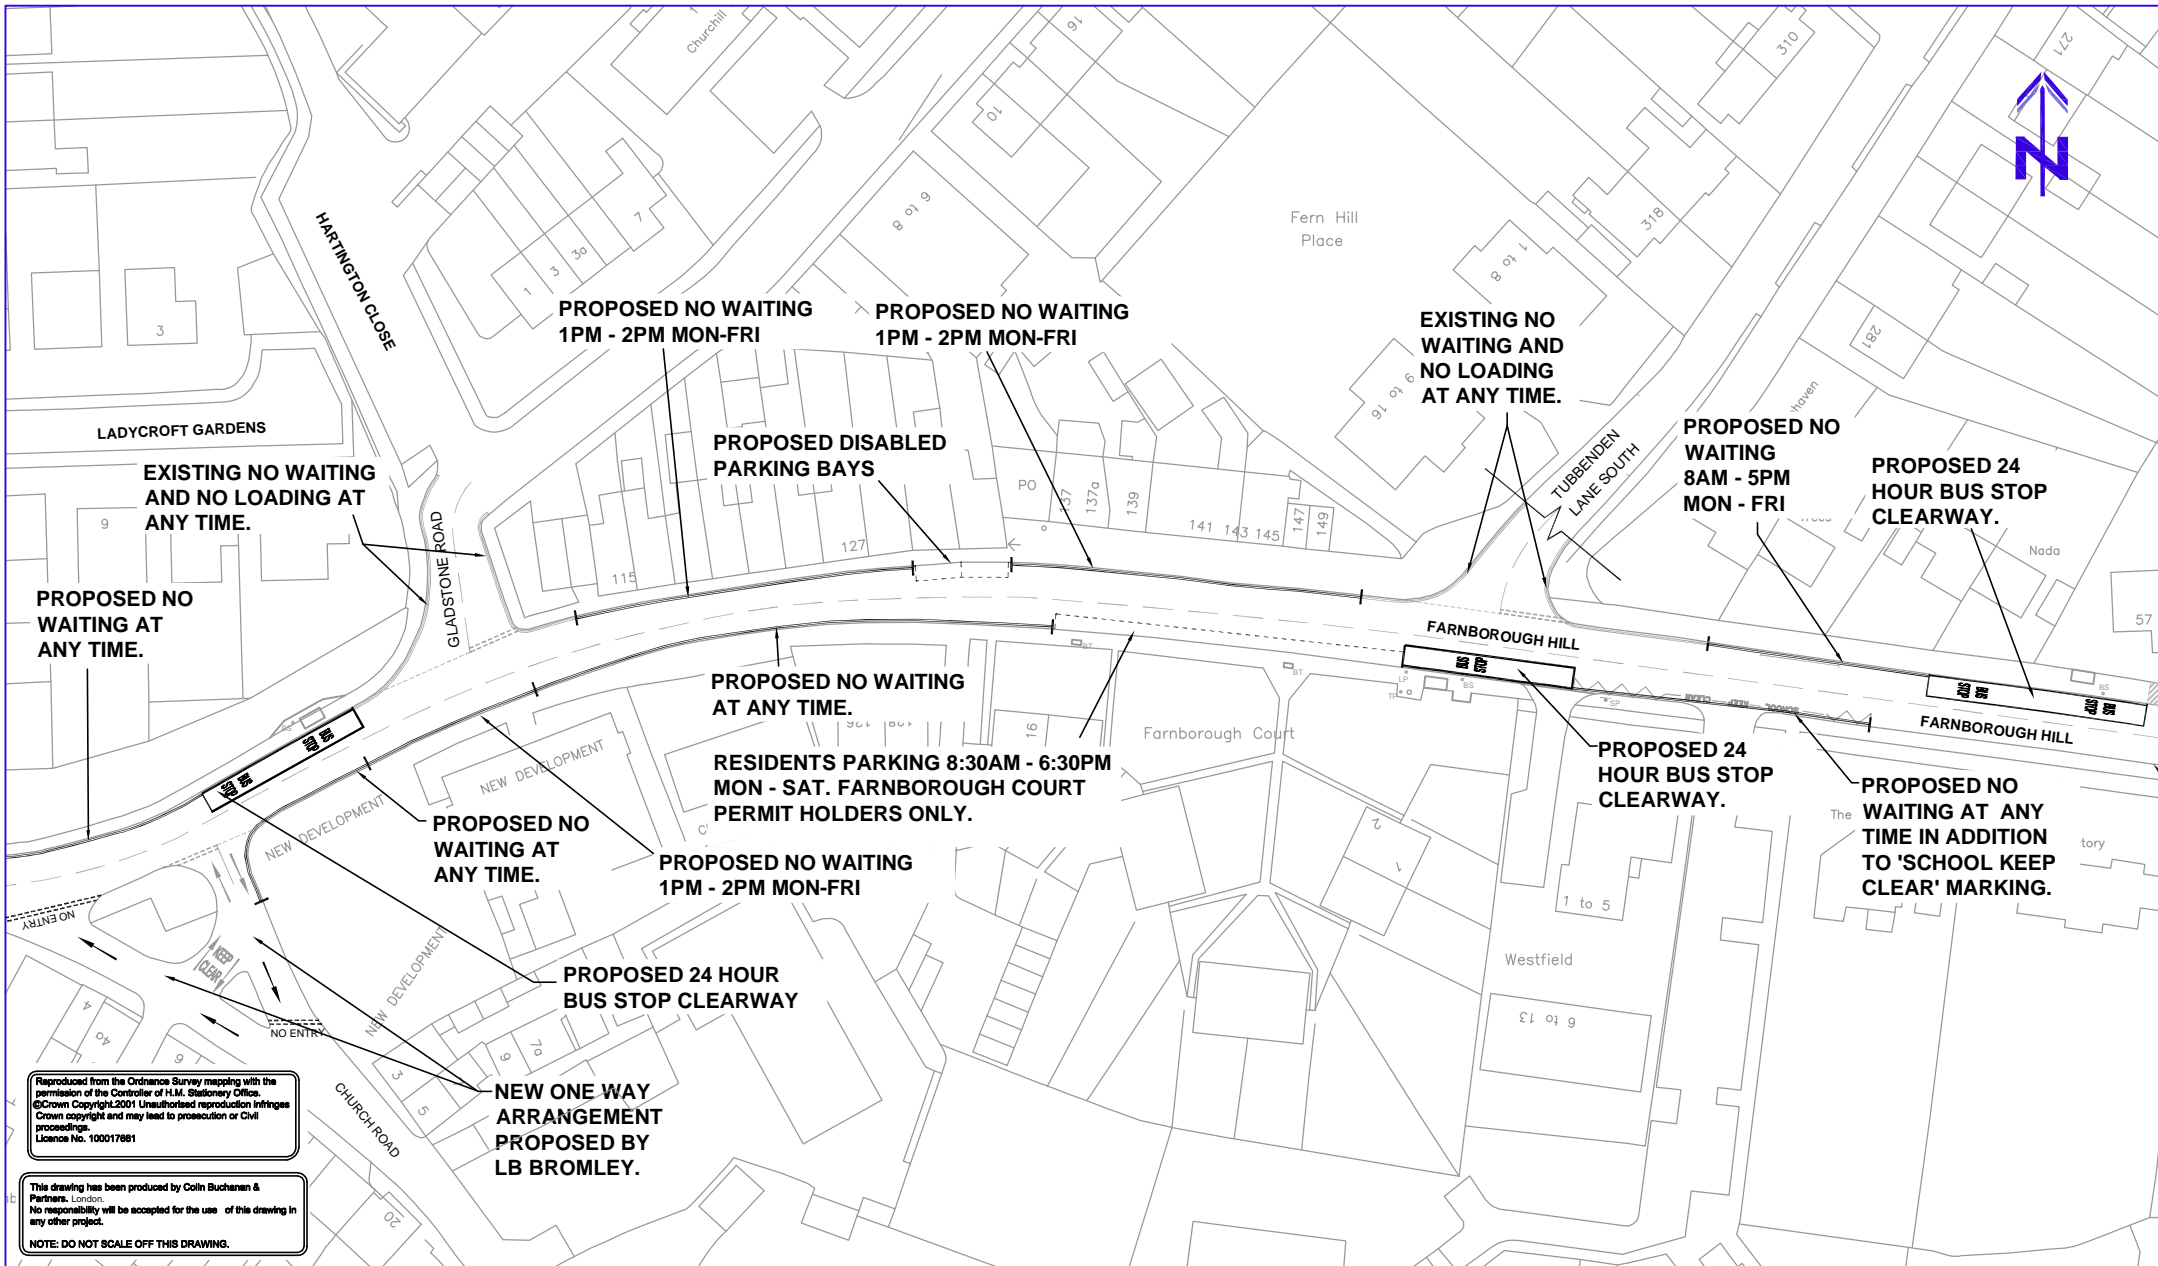

Reproduced from the Ordnance Survey mapping with the permission of the Controller of H.M. Stationery Office. ©Crown Copyright 2001. Unauthorised reproduction infringes Crown copyright and may lead to prosecution or civil proceedings. Licence No. 100017861

This drawing has been produced by Colin Buchanan & Partners, London. No responsibility will be accepted for the use of this drawing in any other project.
NOTE: DO NOT SCALE OFF THIS DRAWING.

Drawing Title FARNBOROUGH HIGH STREET PROPOSALS SECTION D	Client LONDON BOROUGH OF BROMLEY		Scale: NTS	A 11/08 POST CONSULTATION AMENDMENTS	C.D. J.L.
	Job Title LBPN - SE SECTOR		Designed by: CD Drawn by: JB Chkd/Appd: SMC First Issued: OCT 08 Job No: 150721		