


The copyright in this document (including its electronic form) shall remain vested in Faber Maunsell Ltd but the Client shall have a licence to copy and use the document for the purpose for which it was provided. Faber Maunsell shall not be liable for the use by any person of this document for any purpose other than that for which it was provided by Faber Maunsell. This document shall not be reproduced in whole or in part or relied upon by third parties for any use whatsoever without the express written authority of Faber Maunsell.

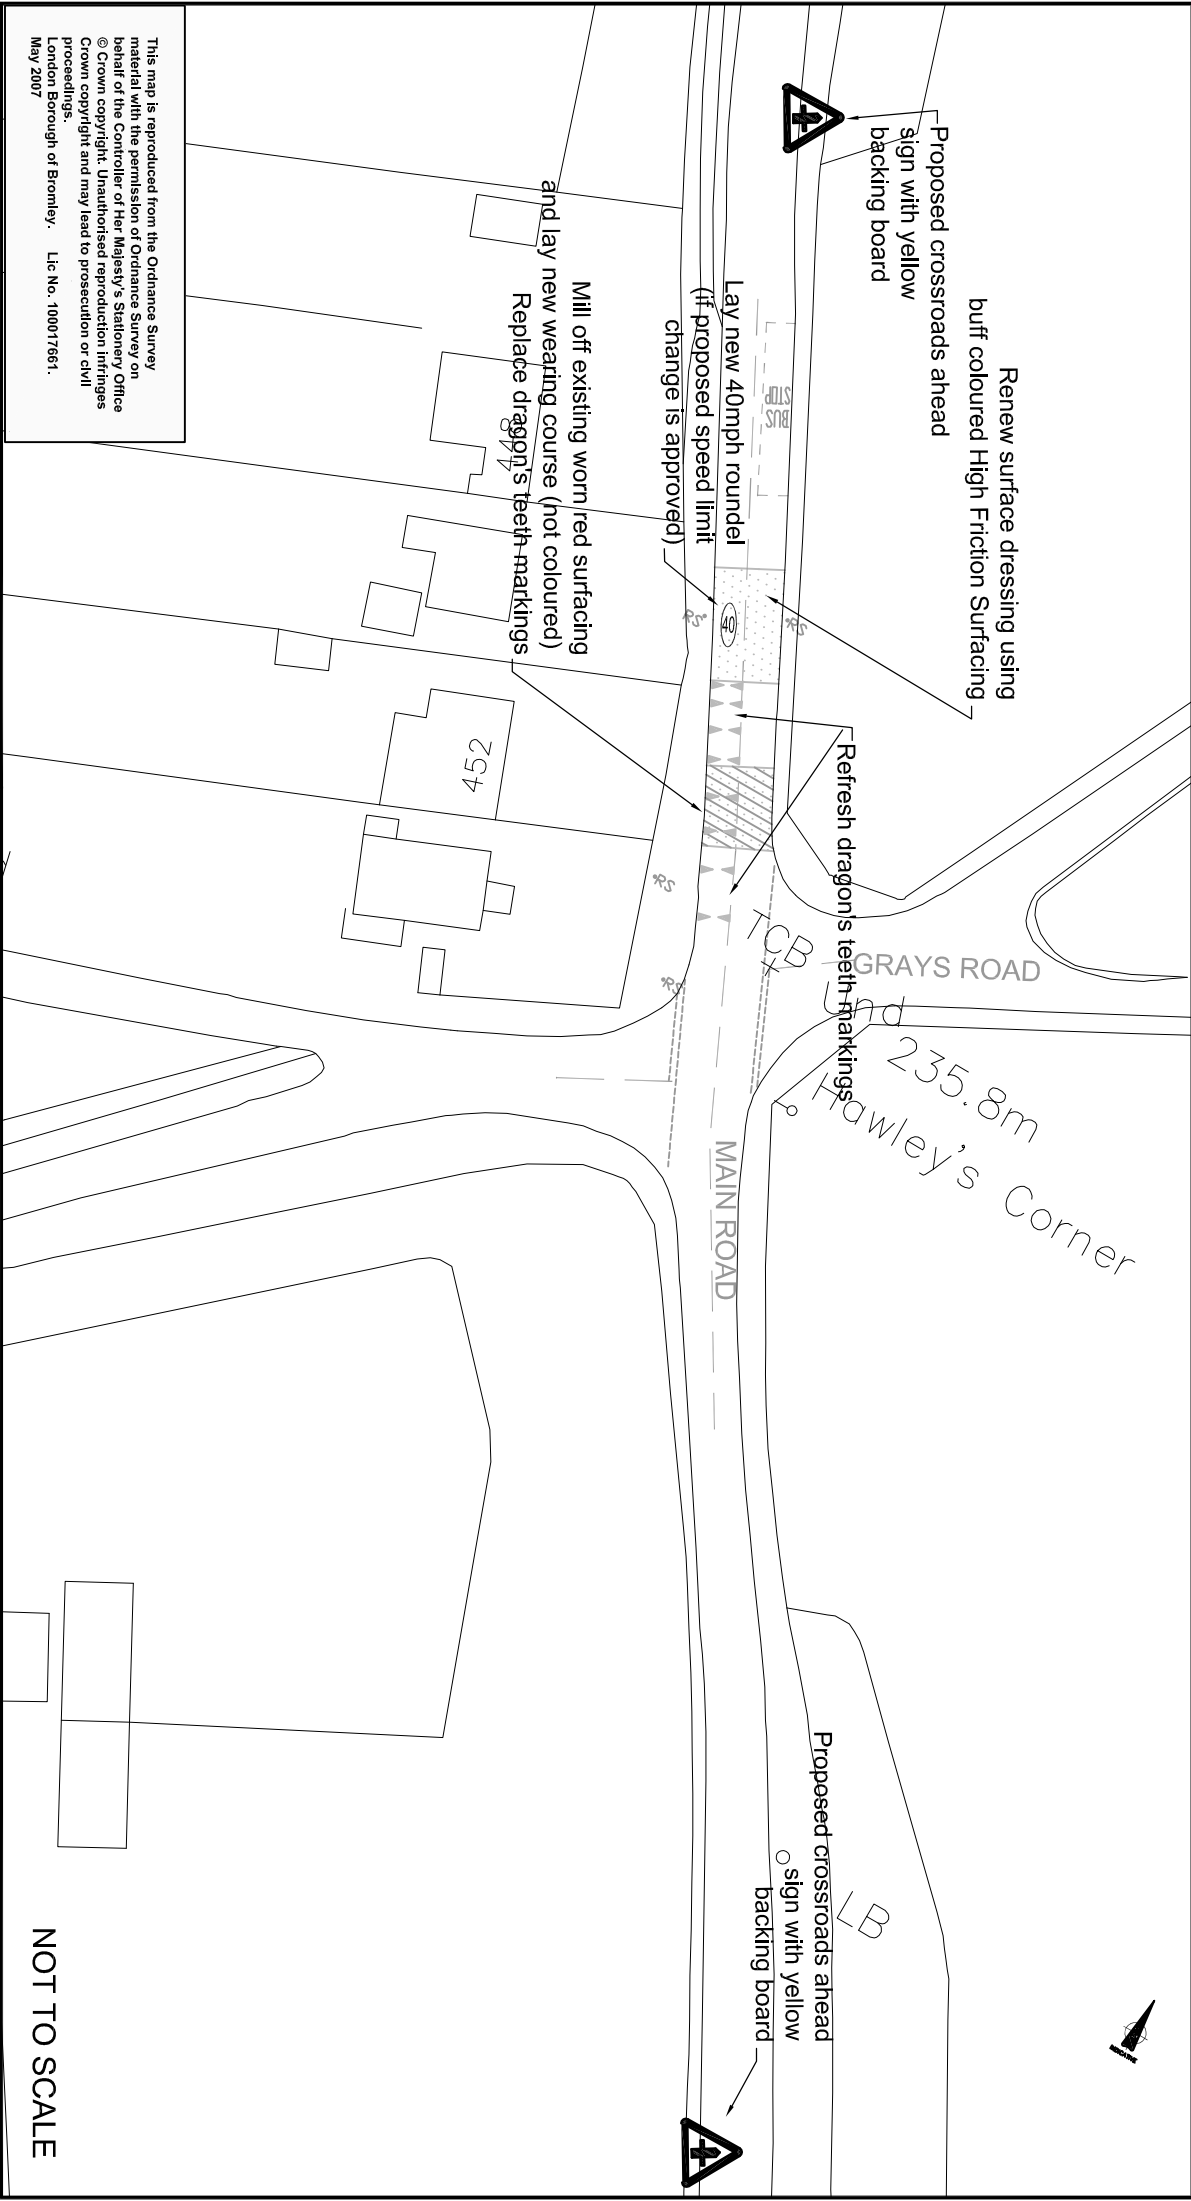

This map is reproduced from the Ordnance Survey material with the permission of Ordnance Survey on behalf of the Controller of Her Majesty's Stationery Office © Crown copyright. Unauthorised reproduction infringes Crown copyright and may lead to prosecution or civil proceedings.
 London Borough of Bromley. Lic No. 100017661.
 May 2007

Title:

NOT TO SCALE



THE LONDON BOROUGH

Environmental Services

Civic Centre,
 Stockwell Close,
 Bromley,
 KENT BR1 3UH

N.DAVIES
 Acting Director of Environmental Services

Main Road, Biggin Hill Local Safety Scheme

Proposed Improvements near Grays Road



Enterprise House,
 160 Croydon Road,
 Beckenham, Kent, BR3 4DE
 Tel: +44 (0) 870 905 0906
 Fax: +44 (0) 20 8663 6723
 www.fabermaunsell.com

Drawing No. 60040600/C/03

Date
 Aug 08