

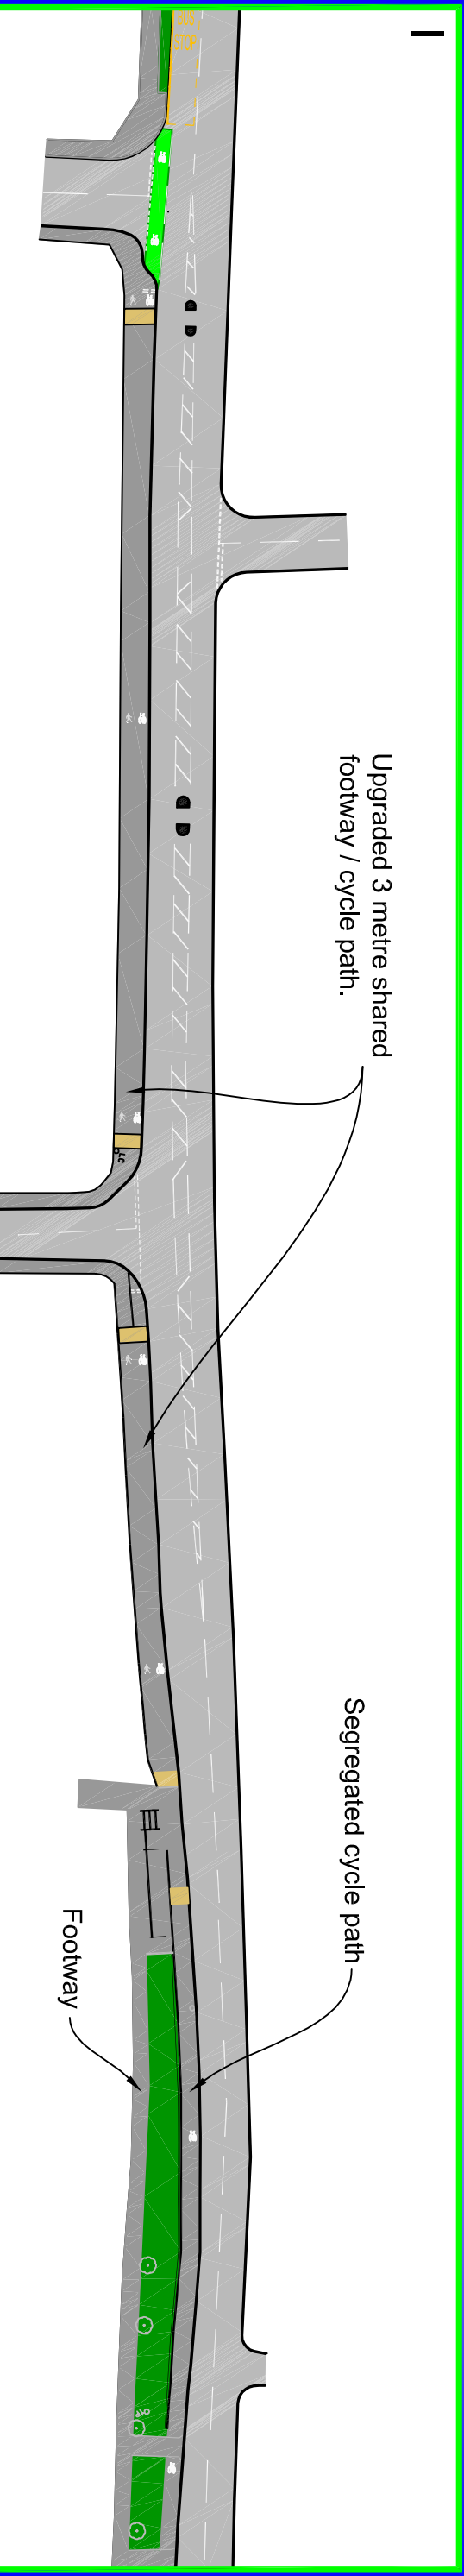


# ELMSTEAD LANE SAFETY SCHEME: PROPOSALS SHEET 2

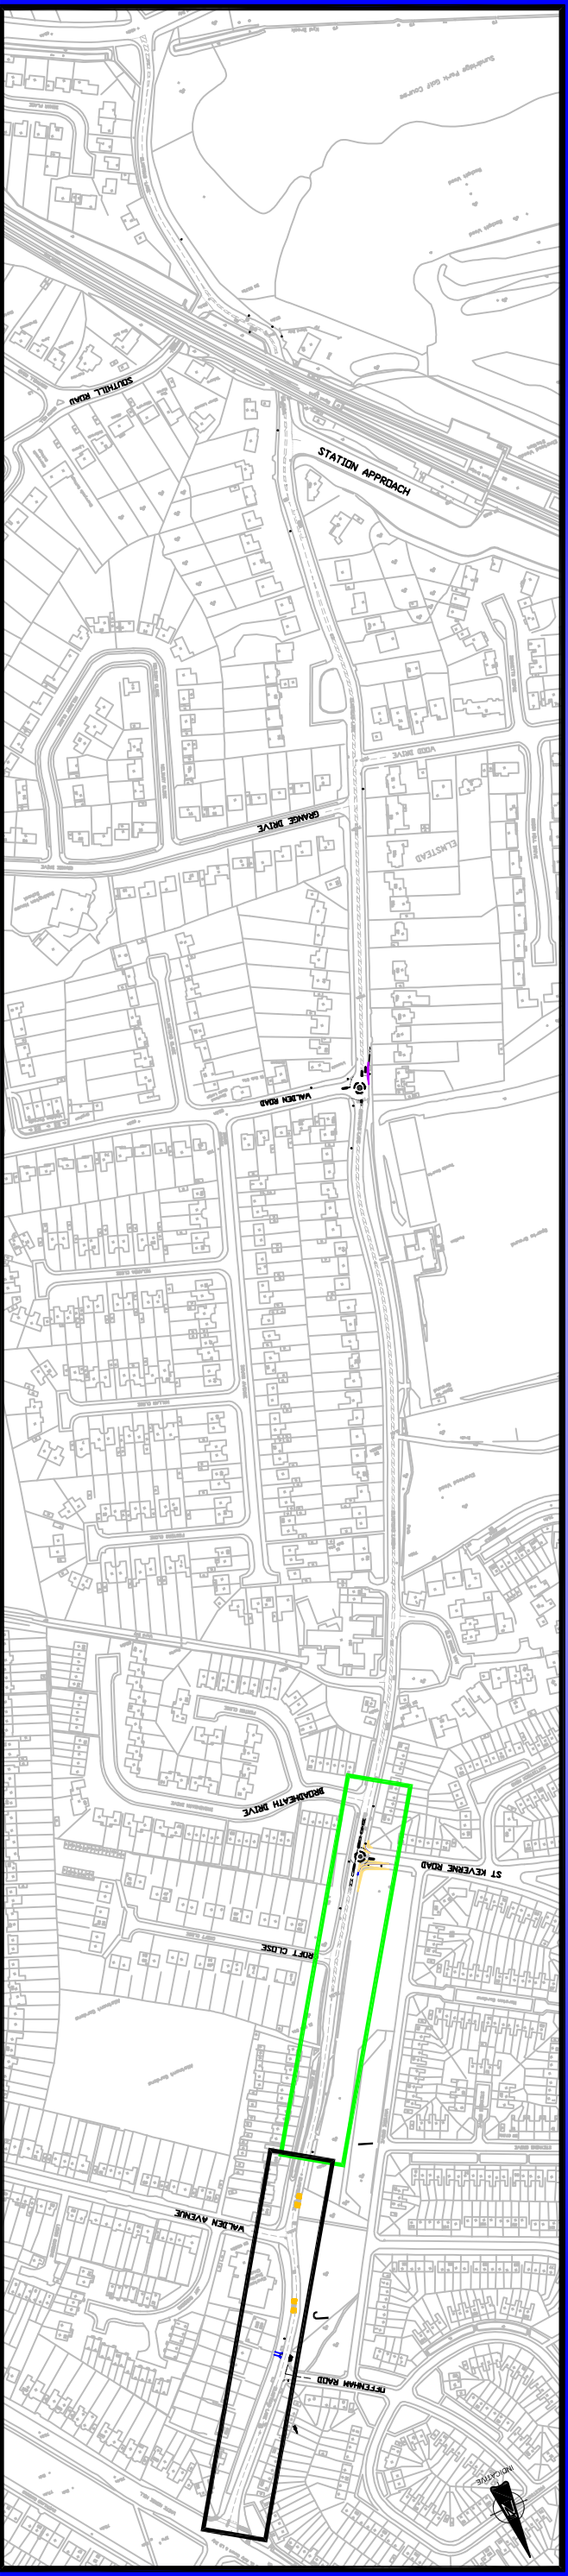

Proposed cycle facility along Elmstead Lane from White Horse Hill to Broadheath Drive. Buff coloured tactile paving to be included along the route and advisory cycle lane with green coloured surfacing across the junction of Broadheath Drive.

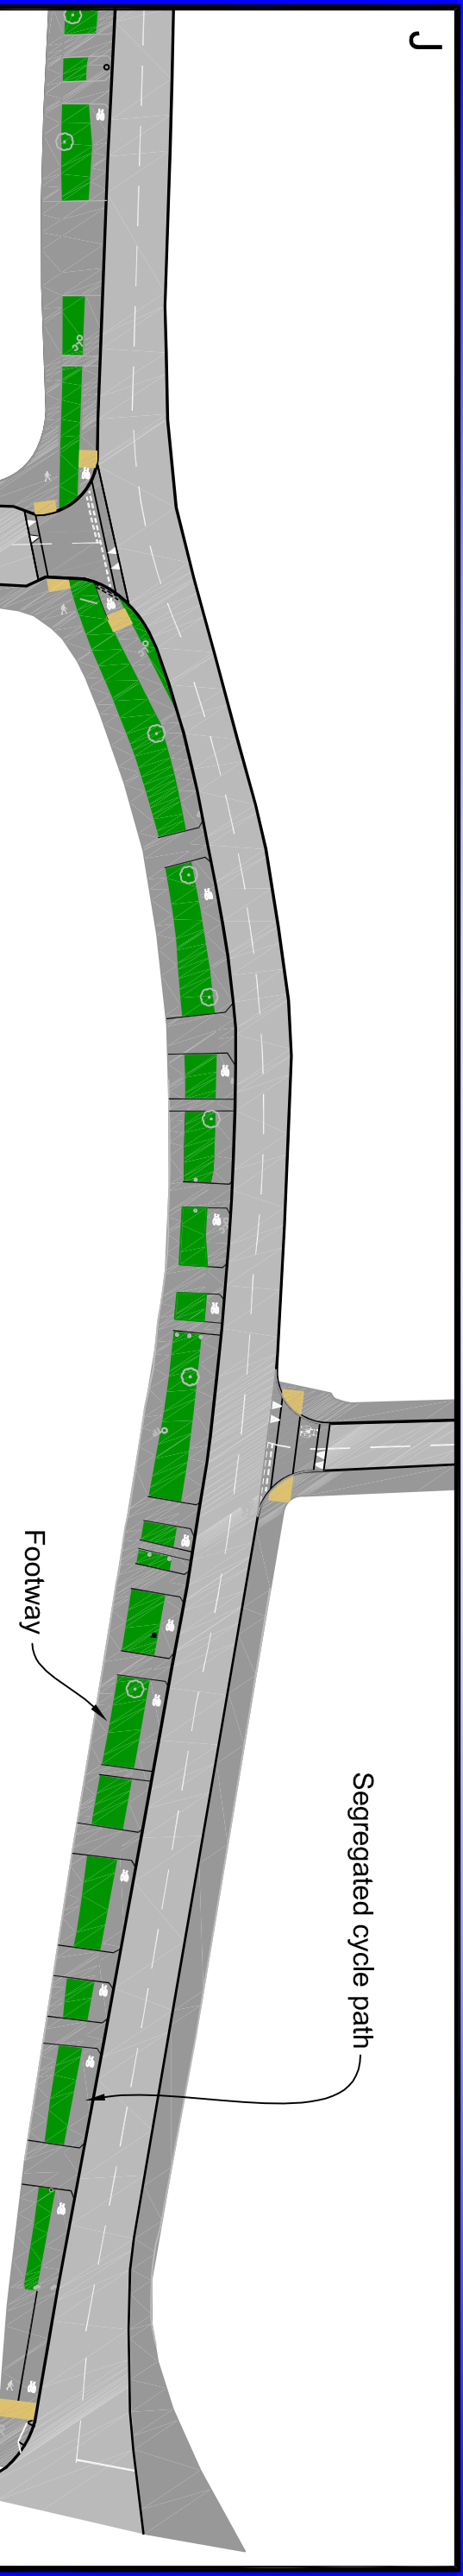

Proposed cycle facility along Elmstead Lane from White Horse Hill to Broadheath Drive. Buff coloured tactile paving to be included along the route and raised entry treatments on Offenhams Road and Walden Avenue.