



BROMLEY CIVIC CENTRE, STOCKWELL CLOSE, BROMLEY BRI 3UH

TELEPHONE: 020 8464 3333

CONTACT: Keith Pringle  
[keith.pringle@bromley.gov.uk](mailto:keith.pringle@bromley.gov.uk)

DIRECT LINE: 020 8313 4508

FAX: 020 8290 0608

DATE: 22 February 2011

## **ENVIRONMENT POLICY DEVELOPMENT AND SCRUTINY COMMITTEE**



**Meeting to be held on Tuesday 1 March 2011**

**Please see the attached supplementary information for  
items 8e and 10a of the agenda.**

- 8e PRIVATE STREET WORKS - RAVENSBOURNE AVENUE,  
BECKENHAM (UNADOPTED SECTION) - SECOND RESOLUTION  
(Pages 3 - 6)**
  
- 10a SERVICE PROPOSALS AND PROCUREMENT STRATEGY - STREET  
CLEANSING CONTRACT 2012 / 2019 (Pages 7 - 8)**

***Copies of the documents referred to above can be obtained from  
[www.bromley.gov.uk/meetings](http://www.bromley.gov.uk/meetings)***

This page is left intentionally blank

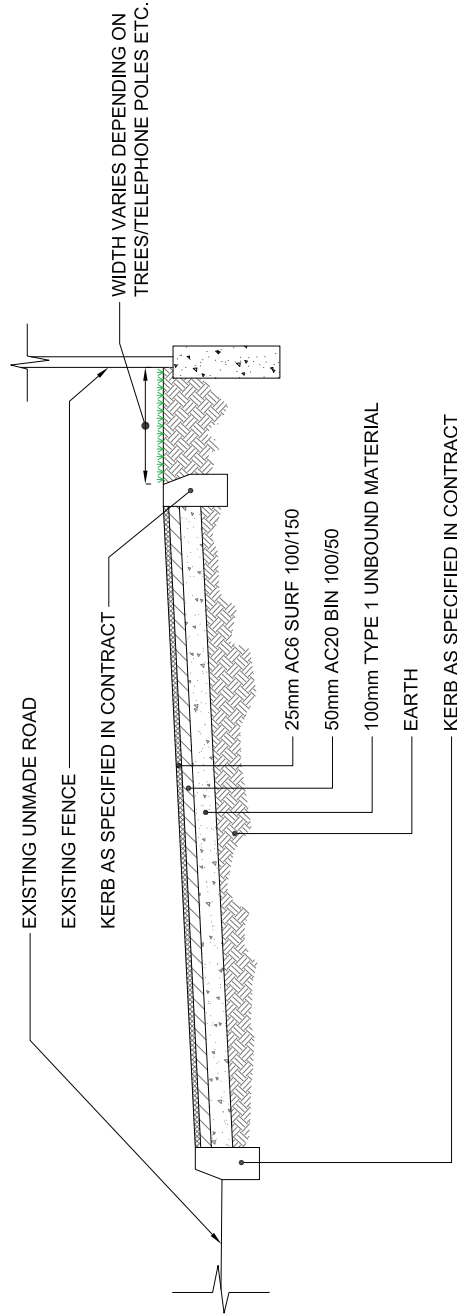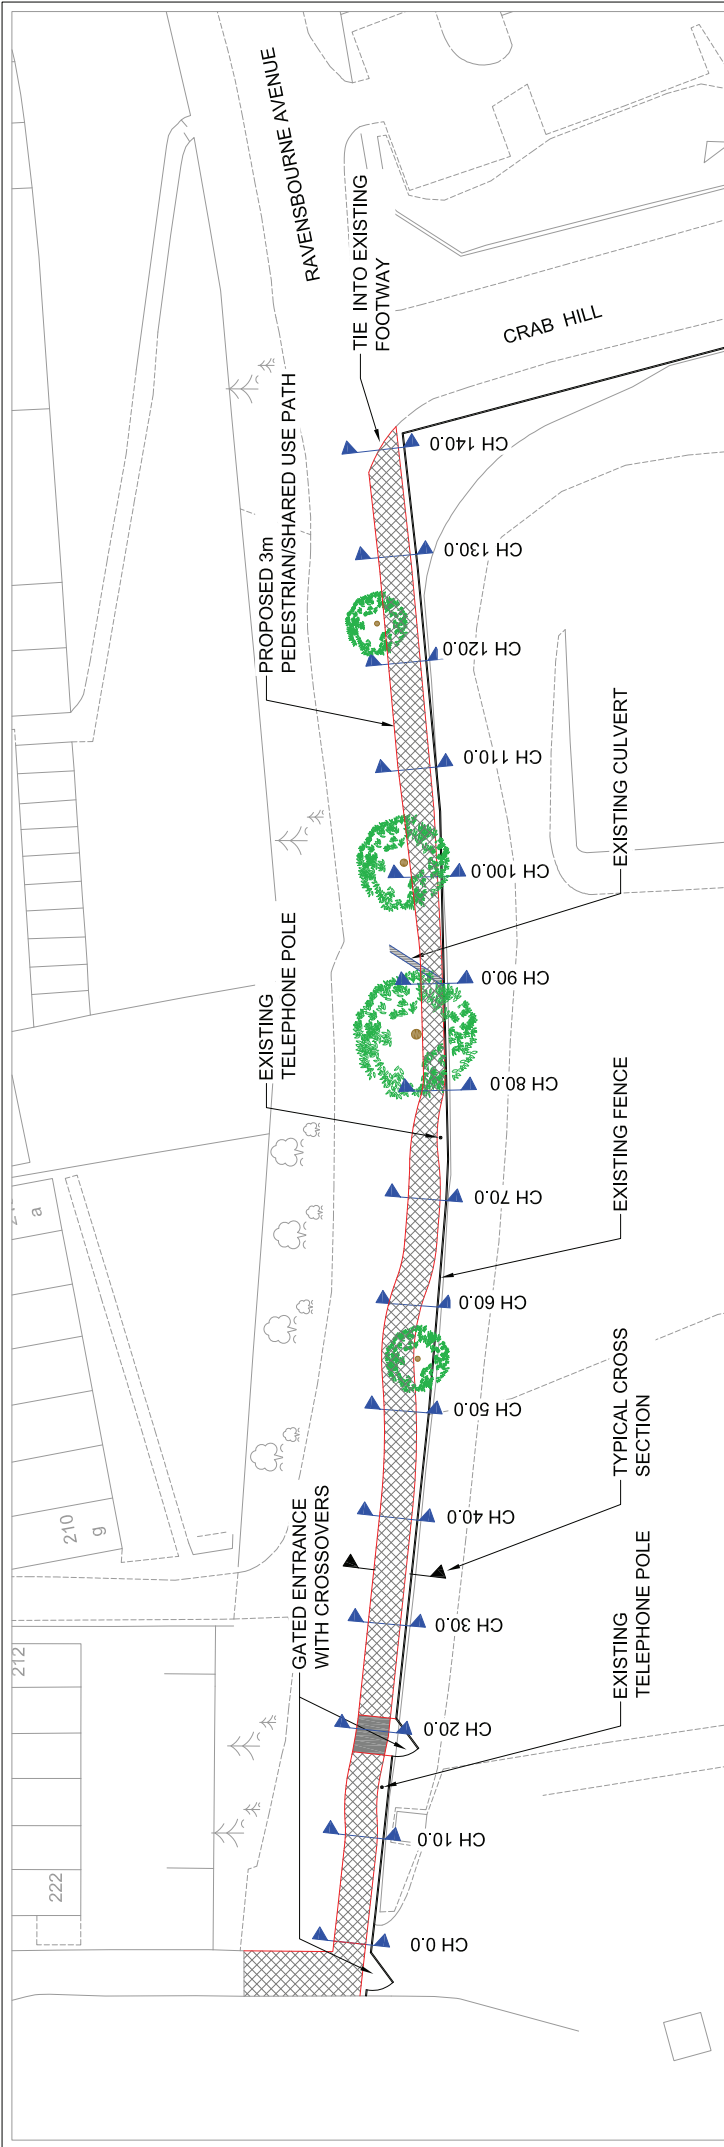

**TYPICAL SECTION THROUGH PATH**  
SCALE 1:25

**Nigel Davies**  
Director of Environmental Services

Reproduced by permission of Ordnance Survey on behalf of HMSO. © Crown copyright and database 2010. Ordnance Survey Licence number 10001766.

**Environmental Services**  
City Centre, Stockwell Close,  
Bromley BR1 3JH  
Tel: 020 8464 3333  
Fax: 020 8313 4555  
Email: [www.bromley.gov.uk](mailto:www.bromley.gov.uk)

**Job**  
RAVENSBOURNE AVENUE, BROMLEY

Scale @ A3  
AS SHOWN

Date  
11/02/11

Checked  
MH

By  
RL


**Title**  
PROPOSED PLAN + TYPICAL SECTION

Drawing Number  
ESD-10764-1


Revision  
B

Rev	Date	Description
A	17/02/11	TYPICAL SECTION ADDED
B	15/02/11	PATH AMENDED


This page is left intentionally blank

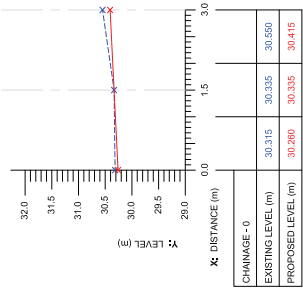


CROSS SECTION - CHAINAGE: 0  
SCALE 1:50

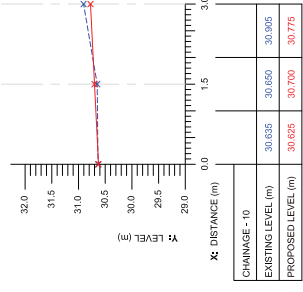


CROSS SECTION - CHAINAGE: 10  
SCALE 1:50

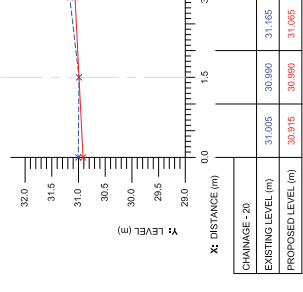


CROSS SECTION - CHAINAGE: 20  
SCALE 1:50

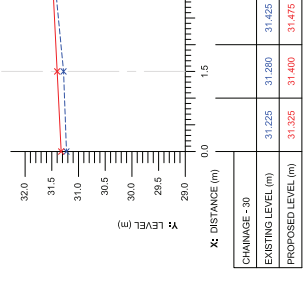


CROSS SECTION - CHAINAGE: 30  
SCALE 1:50

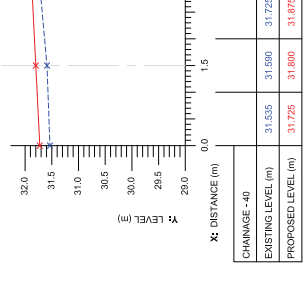


CROSS SECTION - CHAINAGE: 40  
SCALE 1:50

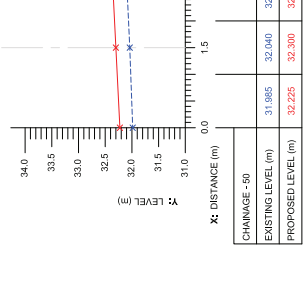


CROSS SECTION - CHAINAGE: 50  
SCALE 1:50

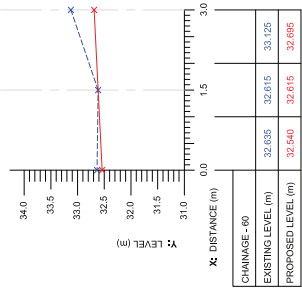


CROSS SECTION - CHAINAGE: 60  
SCALE 1:50

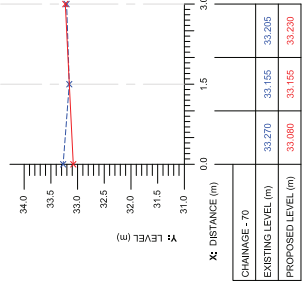


CROSS SECTION - CHAINAGE: 70  
SCALE 1:50

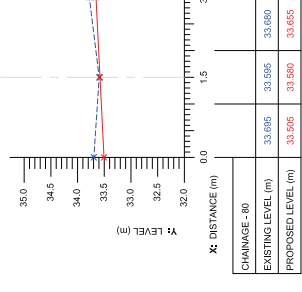


CROSS SECTION - CHAINAGE: 80  
SCALE 1:50

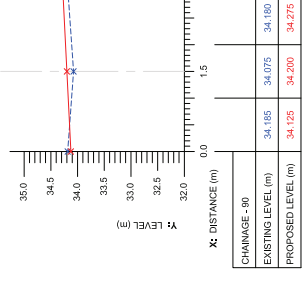


CROSS SECTION - CHAINAGE: 90  
SCALE 1:50

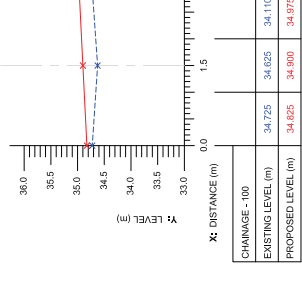


CROSS SECTION - CHAINAGE: 100  
SCALE 1:50

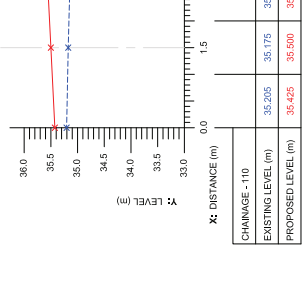


CROSS SECTION - CHAINAGE: 110  
SCALE 1:50

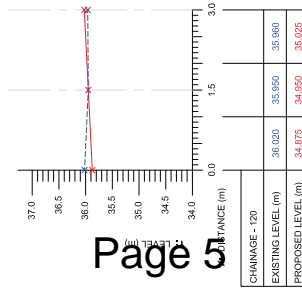


CROSS SECTION - CHAINAGE: 120  
SCALE 1:50

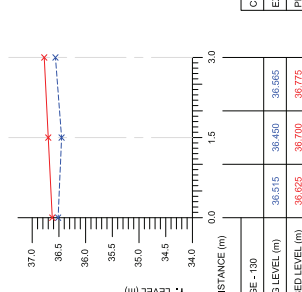


CROSS SECTION - CHAINAGE: 130  
SCALE 1:50

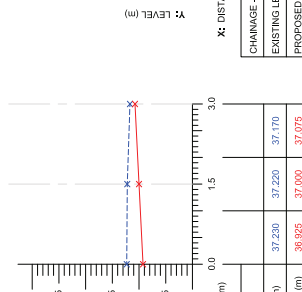

CROSS SECTION - CHAINAGE: 132.3  
SCALE 1:50

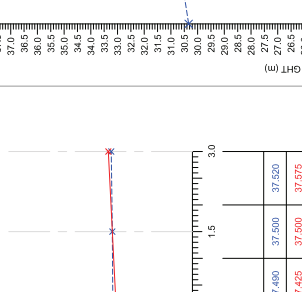

CROSS SECTION - CHAINAGE: 140  
SCALE 1:50

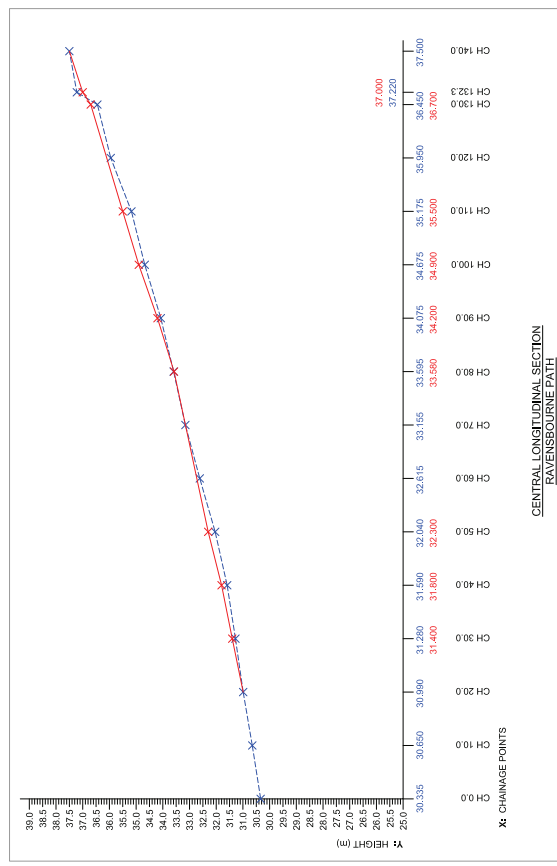

CENTRAL LONGITUDINAL SECTION  
RAVENSBOROUGH PATH

KEY:  
 EXISTING ROAD LEVEL  
 PROPOSED ROAD LEVEL

Nigel Davies  
Director of Environmental Services

Approved by: [Signature] Date: 02/02/11  
 Scale @ A4  
 AS SHOWN  
 Checked: [Signature] Date: 02/02/11  
 MSH  
 By: RL  
 Drawing Number: ESD-10764-1  
 Section Number: A  
 Section Name: RAVENSBOROUGH AVENUE, BROMLEY  
 Section Date: 02/02/11  
 Section Description: RAVENSBOROUGH AVENUE, BROMLEY

This page is left intentionally blank

**SERVICE PROPOSALS AND PROCUREMENT STRATEGY  
STREET CLEANSING CONTRACT 2012/2019**

**Outline Contracting Proposals & Procurement Strategy**

It is proposed that the Contract Packaging options are based upon a Combined Contract with 5 'Lots'. Each service area (lot) having the facility for either a five plus two year term and extension period, or for a straight seven year period providing a facility for the contractor to include a discount for the full term.

<b>Contract Term</b>	<b>% Price Adjustment</b> (Bidder may enter a percentage discount on the overall contract rates based upon the Contract Term/Lot)				
	<b>Lot 1</b> Street Cleansing & Weed Control	<b>Lot 2</b> Graffiti Removal	<b>Lot 3</b> Cleansing of Public Conveniences	<b>Lot 4</b> Cleaning of Highway Drainage	<b>Lot 5</b> All Environmental Contract Services
Up to 5 years					
Up to 7 years					

This proposal would result in contracts being awarded to between one and four contractors, or any potential combinations while ensuring that all works were undertaken by the contractor offering the most benefits to the authority, consideration being given at tender evaluation as to the preferred option.

This page is left intentionally blank