



BROMLEY CIVIC CENTRE, STOCKWELL CLOSE, BROMLEY BRI 3UH

TELEPHONE: 020 8464 3333

CONTACT: Graham Walton
graham.walton@bromley.gov.uk

DIRECT LINE: 020 8461 7743

FAX: 020 8290 0608

DATE: 17 January 2022

PLANS SUB-COMMITTEE NO. 4


Thursday 20 January 2022

**4.1 (20/03881/FULL1) - COLERIDGE HOUSE, 79 BROMLEY ROAD,
BECKENHAM, BR3 5PA (PAGES 1 - 2)**


An updated site plan for this application is attached.


Copies of the documents referred to above can be obtained from
<http://cds.bromley.gov.uk/>

This page is left intentionally blank

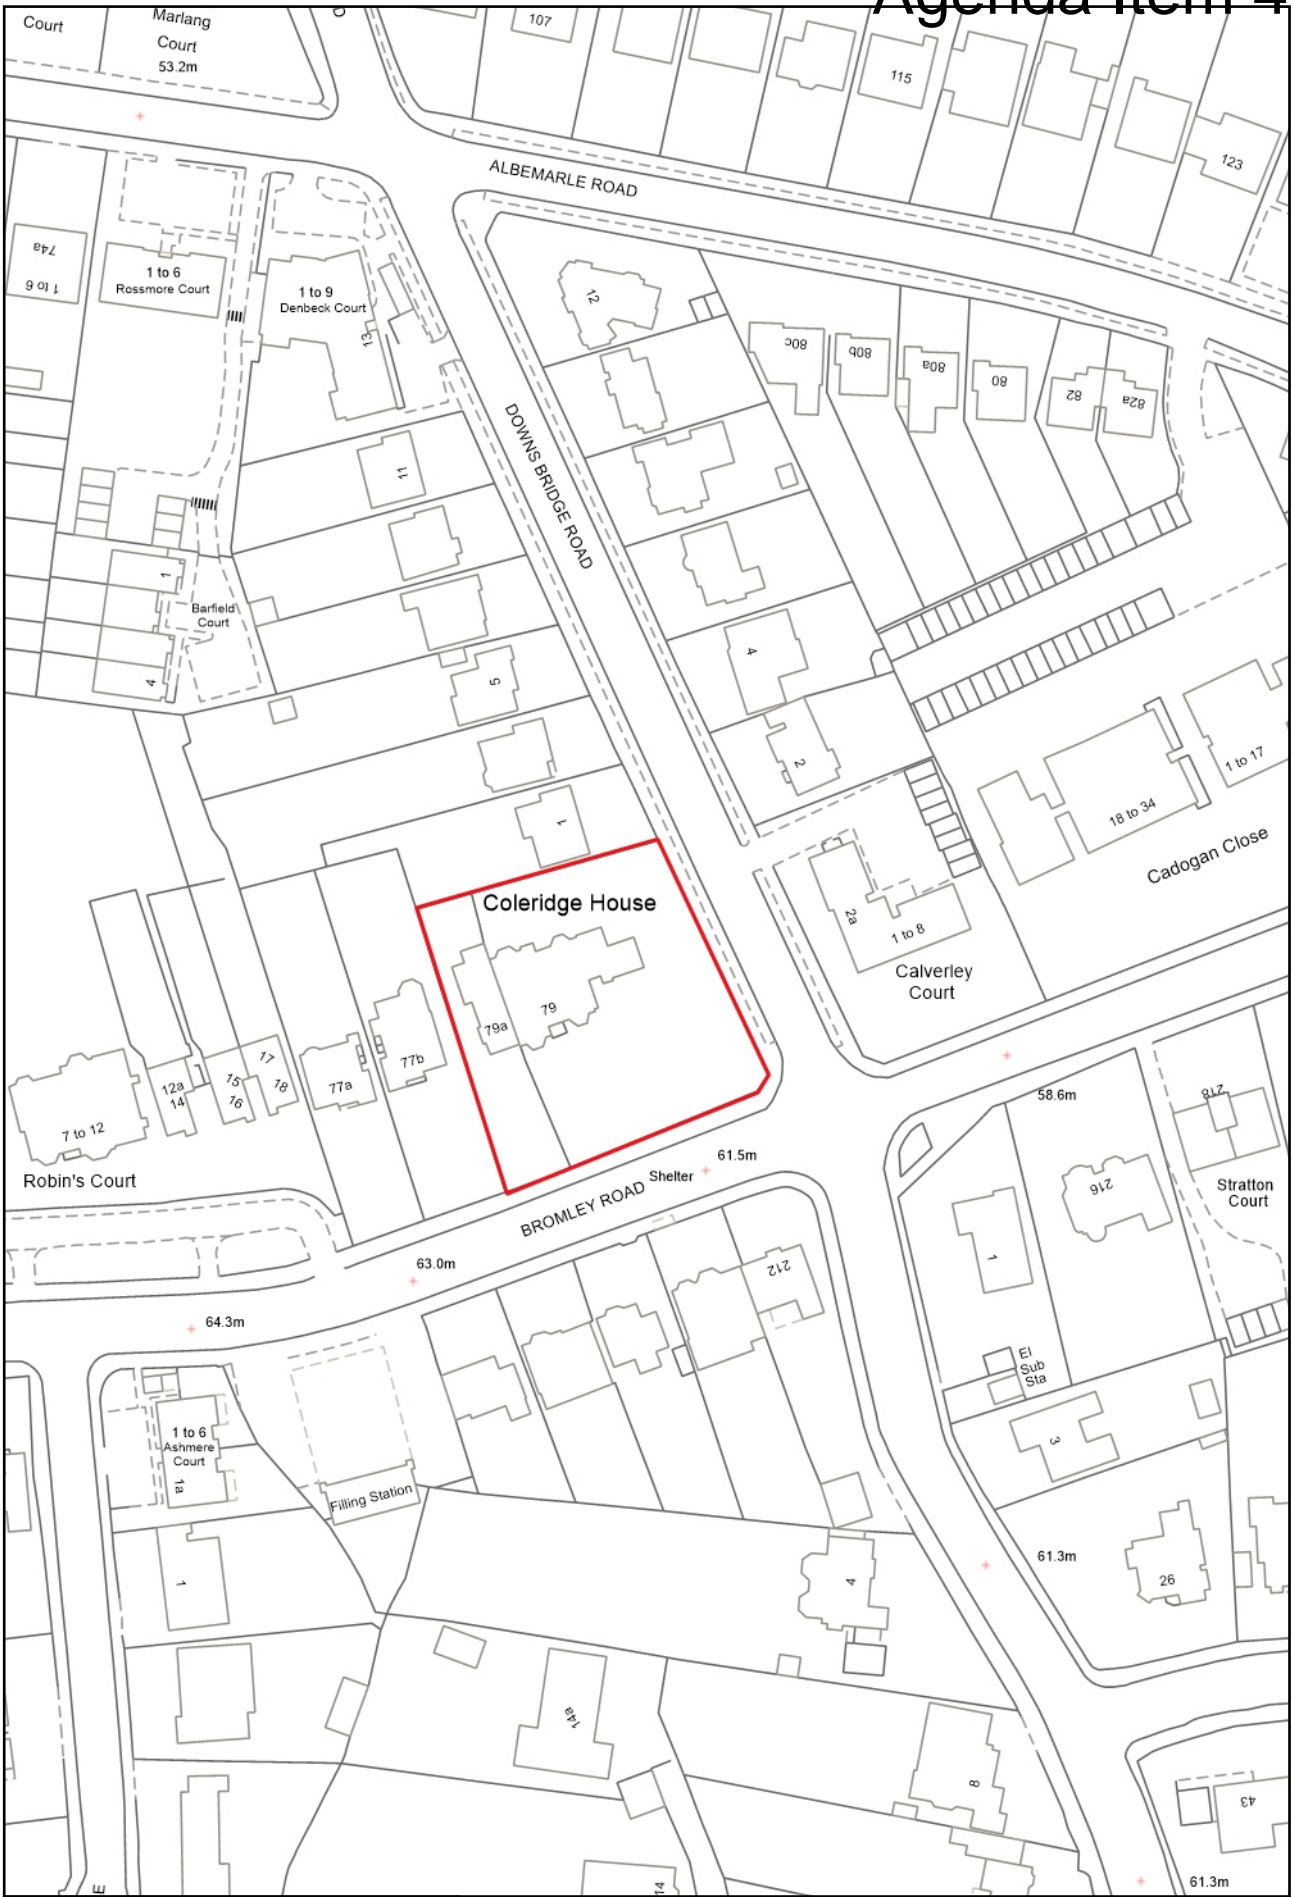

© Crown copyright and database rights 2021.
Ordnance Survey 100017661.

 20/03881/FULL1 - Coleridge House,
79/79A Bromley Road, Beckenham



14 January 2022

1:1250

 0 10 20 30 40 50 60 metres

Page 1

This page is left intentionally blank