



BROMLEY CIVIC CENTRE, STOCKWELL CLOSE, BROMLEY BRI 3UH

TELEPHONE: 020 8464 3333

CONTACT: Joanne Partridge  
[joanne.partridge@bromley.gov.uk](mailto:joanne.partridge@bromley.gov.uk)

DIRECT LINE: 020 8461 7694

FAX: 020 8290 0608

DATE: 26 August 2022

## **PLANS SUB-COMMITTEE NO. 2**


**Meeting to be held on Thursday 1 September 2022**

**Please see the attached amended site plan of the below planning application.**


**4.3 (21/05386/FULL1) - KEMNAL PARK CEMETERY SIDCUP BY PASS  
ROAD CHISLEHURST BR7 6RR (Pages 1 - 2)**

*Copies of the documents referred to above can be obtained from*  
<http://cds.bromley.gov.uk/>

This page is left intentionally blank

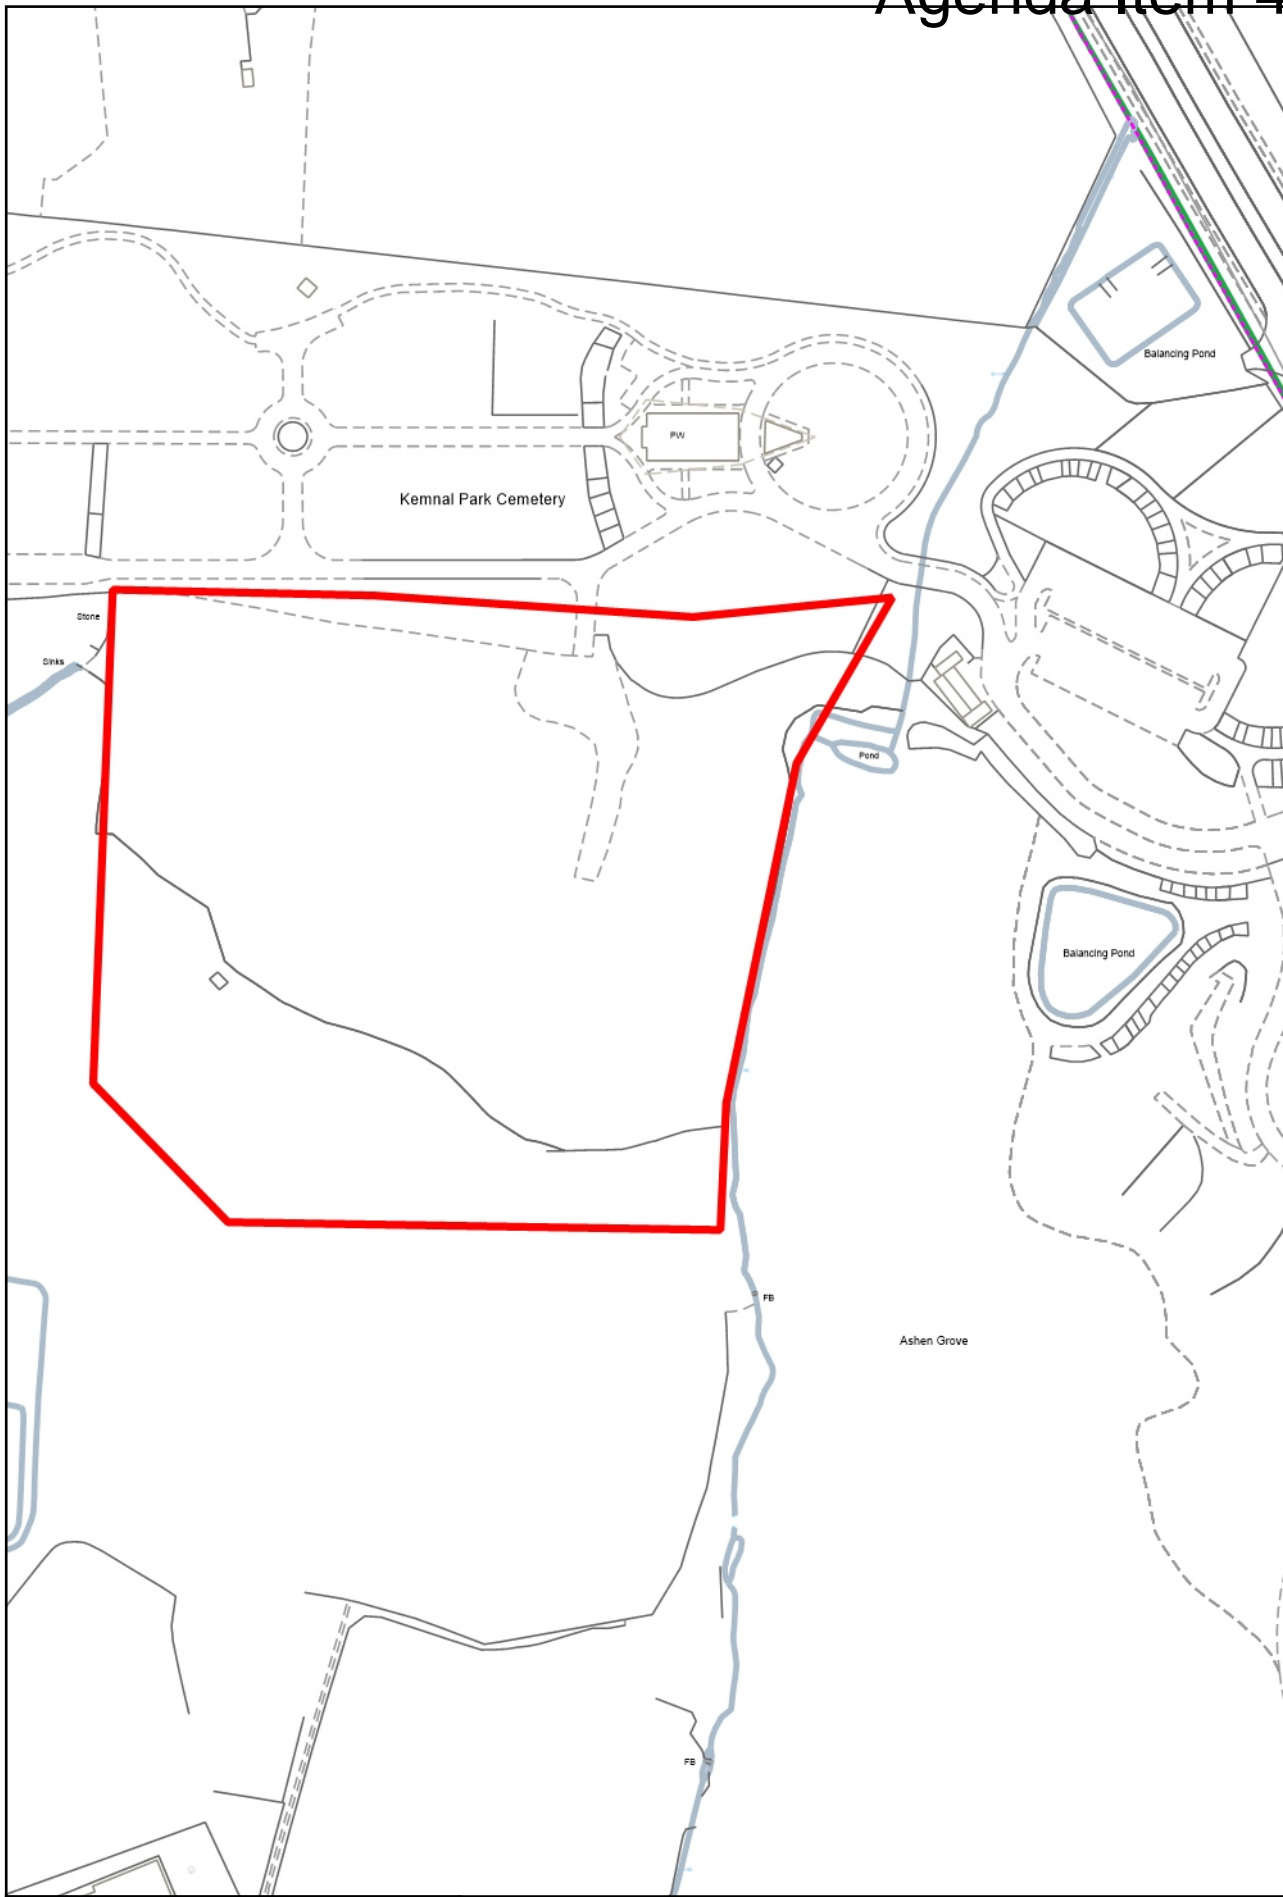


© Crown copyright and database rights 2021.  
Ordnance Survey 100017661.

 **21/05386/FULL1** 

26 August 2022

1:2000

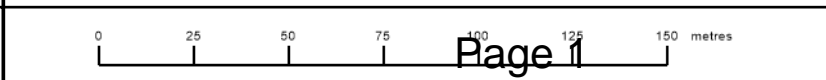

This page is left intentionally blank