


**KEY:**

- EXISTING 'AT ANYTIME' RESTRICTION
- EXISTING SINGLE YELLOW LINE RESTRICTION
- EXISTING LOADING BAY
- LOADING
- PROPOSED DISABLED PARKING BAY

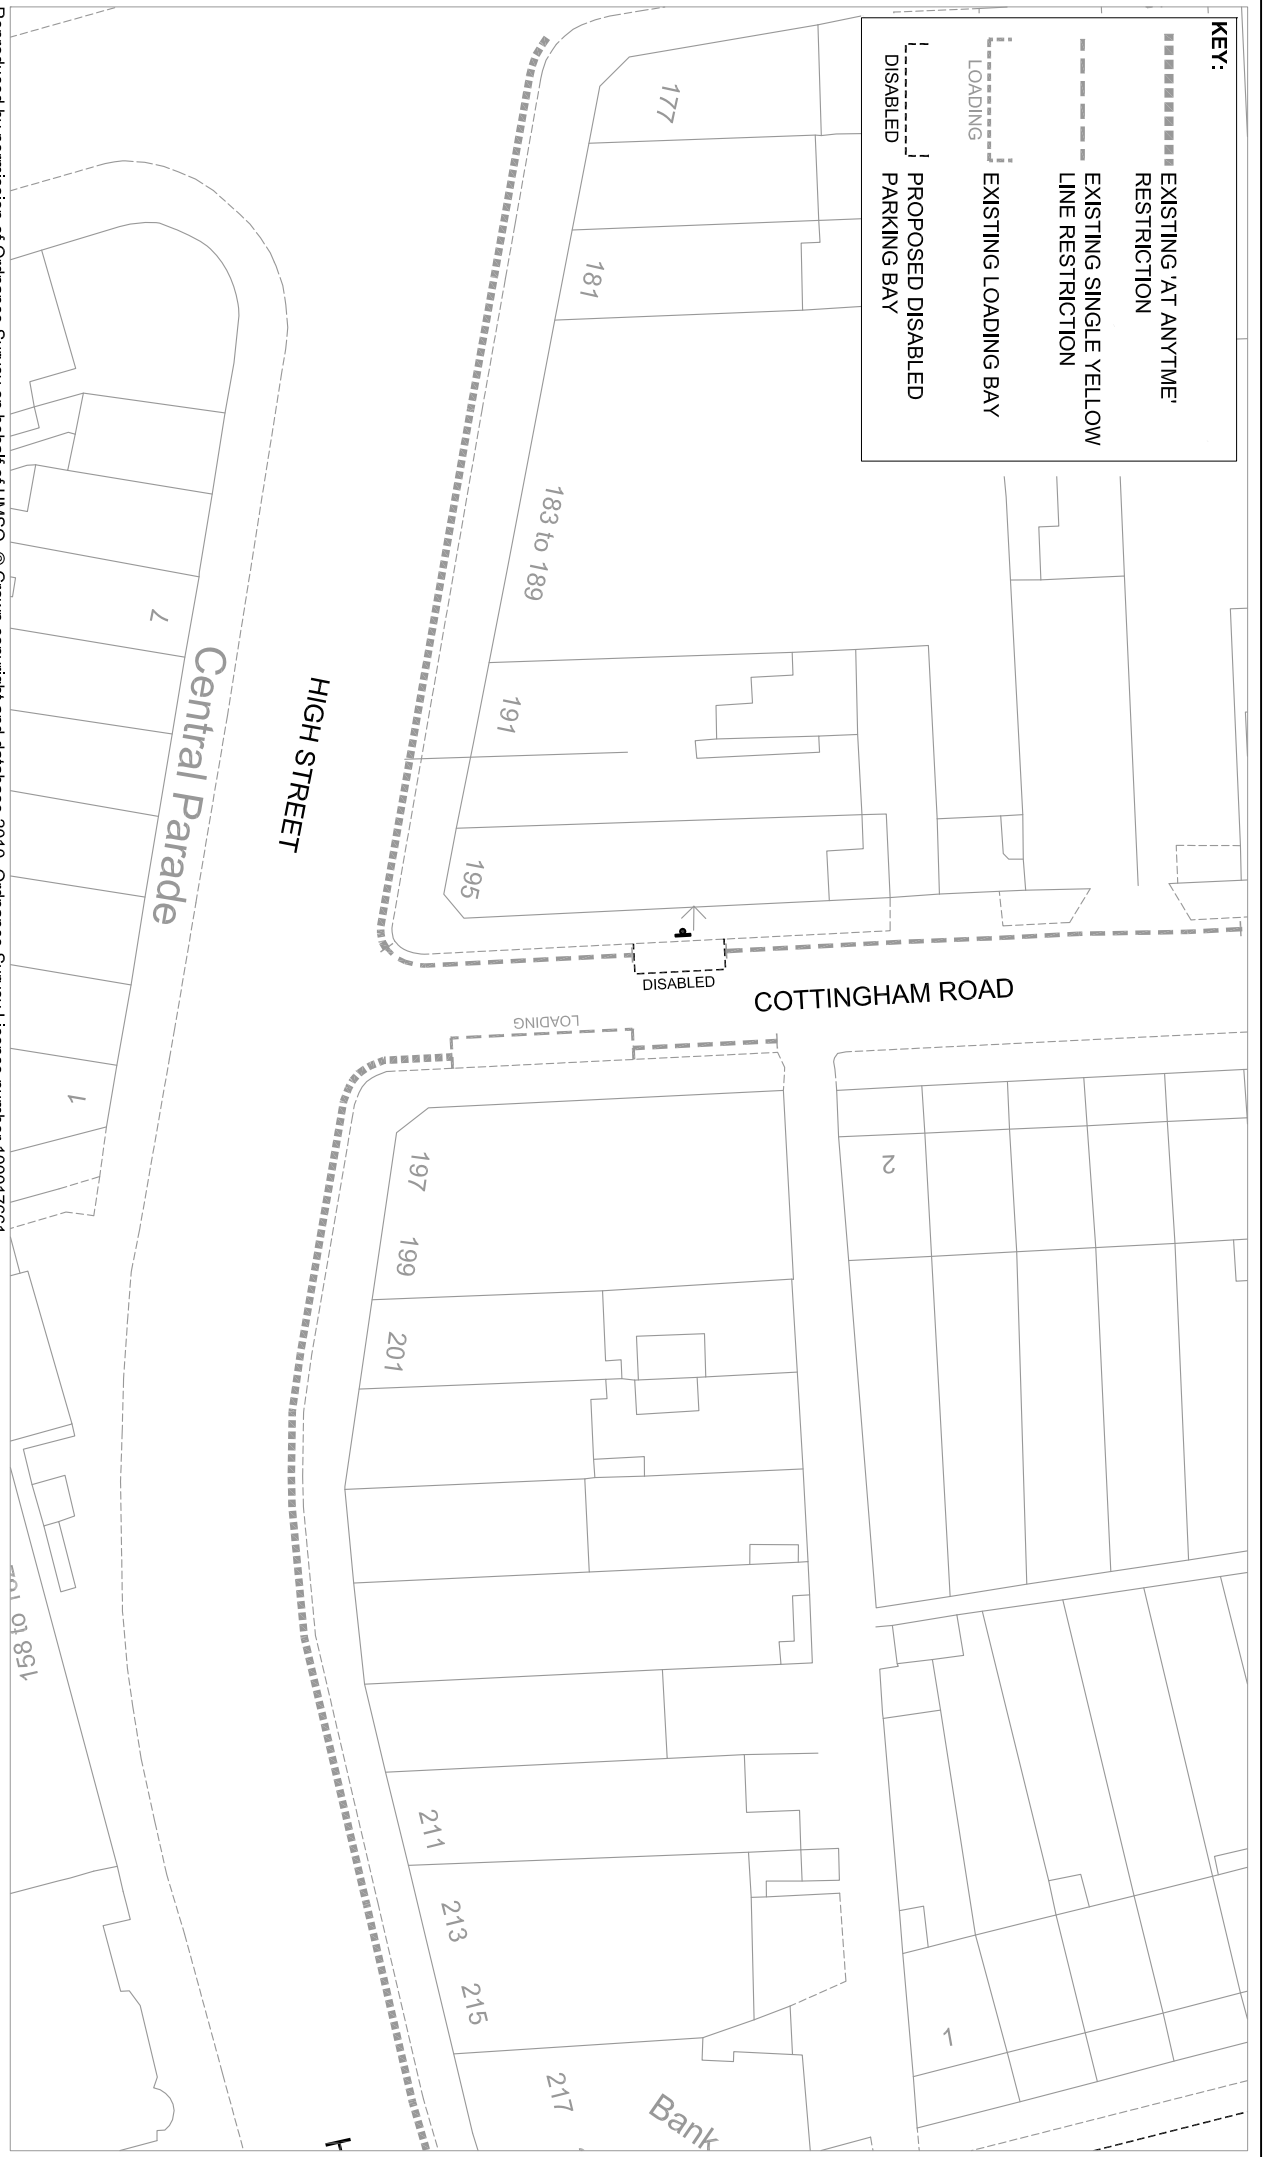

Reproduced by permission of Ordnance Survey on behalf of HMSO. © Crown copyright and database 2010. Ordnance Survey Licence number 100017661.



**Environmental Services**  
 Civic Centre, Stockwell Close,  
 Bromley, BR1 3UH  
 Tel : 020 8464 - 3333  
 Fax : 020 8313 - 4555  
 Email : www.bromley.gov.uk

**Nigel Davies**  
 Director of Environmental Services

Scale @ A4  
 NOT TO SCALE

Date  
 16/01/12

Checked  
 LAD

**Job**  
**PENGE PARKING REVIEW**

**Title**  
**PROPOSED DISABLED BAY**

By  
 LAD

Drawing Number  
 ESD-11017-1

Revision  
 -

Rev	Date	Description
-	-	-