


KEY:

- EXISTING 'AT ANYTIME' WAITING RESTRICTION
- PROPOSED 'AT ANYTIME' WAITING RESTRICTION
- PROPOSED 12-2PM WAITING RESTRICTION
- ┌──┐ PROPOSED RESIDENTS PARKING BAY

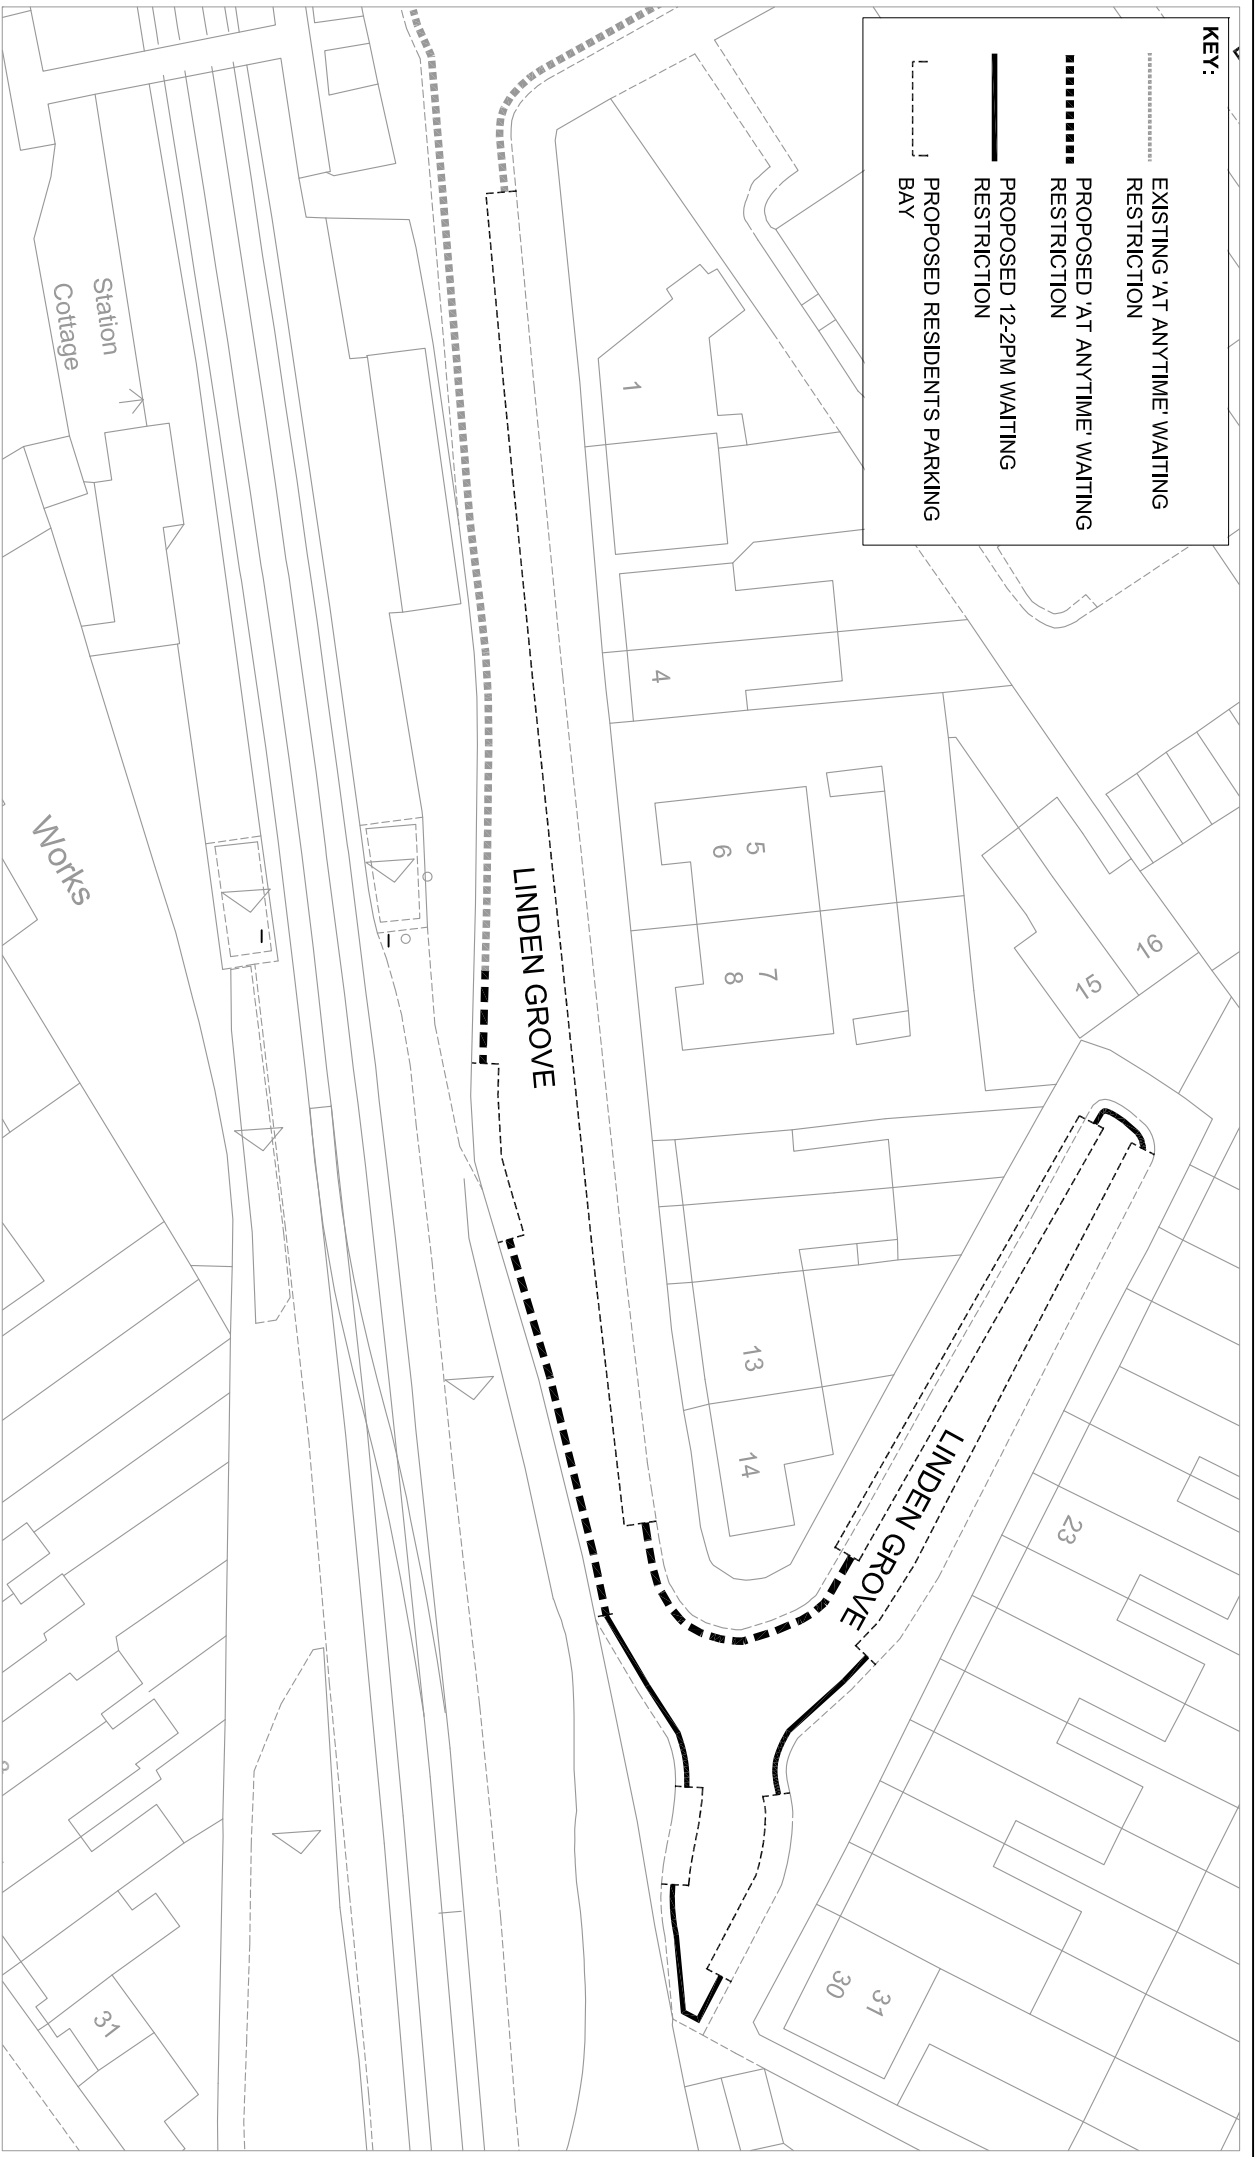

Reproduced by permission of Ordnance Survey on behalf of HMSO. © Crown copyright and database 2010. Ordnance Survey Licence number 100017661.



Environmental Services
 Civic Centre, Stockwell Close,
 Bromley, BR1 3UH
 Tel : 020 8464 - 3333
 Fax : 020 8313 - 4555
 Email : www.bromley.gov.uk

Nigel Davies
 Director of Environmental Services

Job
PENGE PARKING REVIEW

Title
LINDEN GROVE PROPOSED CPZ

Scale @ A4
 1:500

Date
 14/04/11

Checked
 LAD

By
 LAD

Drawing Number
 ESD-10855-1A

Revision
 A

Rev
 -

Date
 05/08/11

Description
 BAYS OUTSIDE NO.18 EXTENDED

By
 LAD