





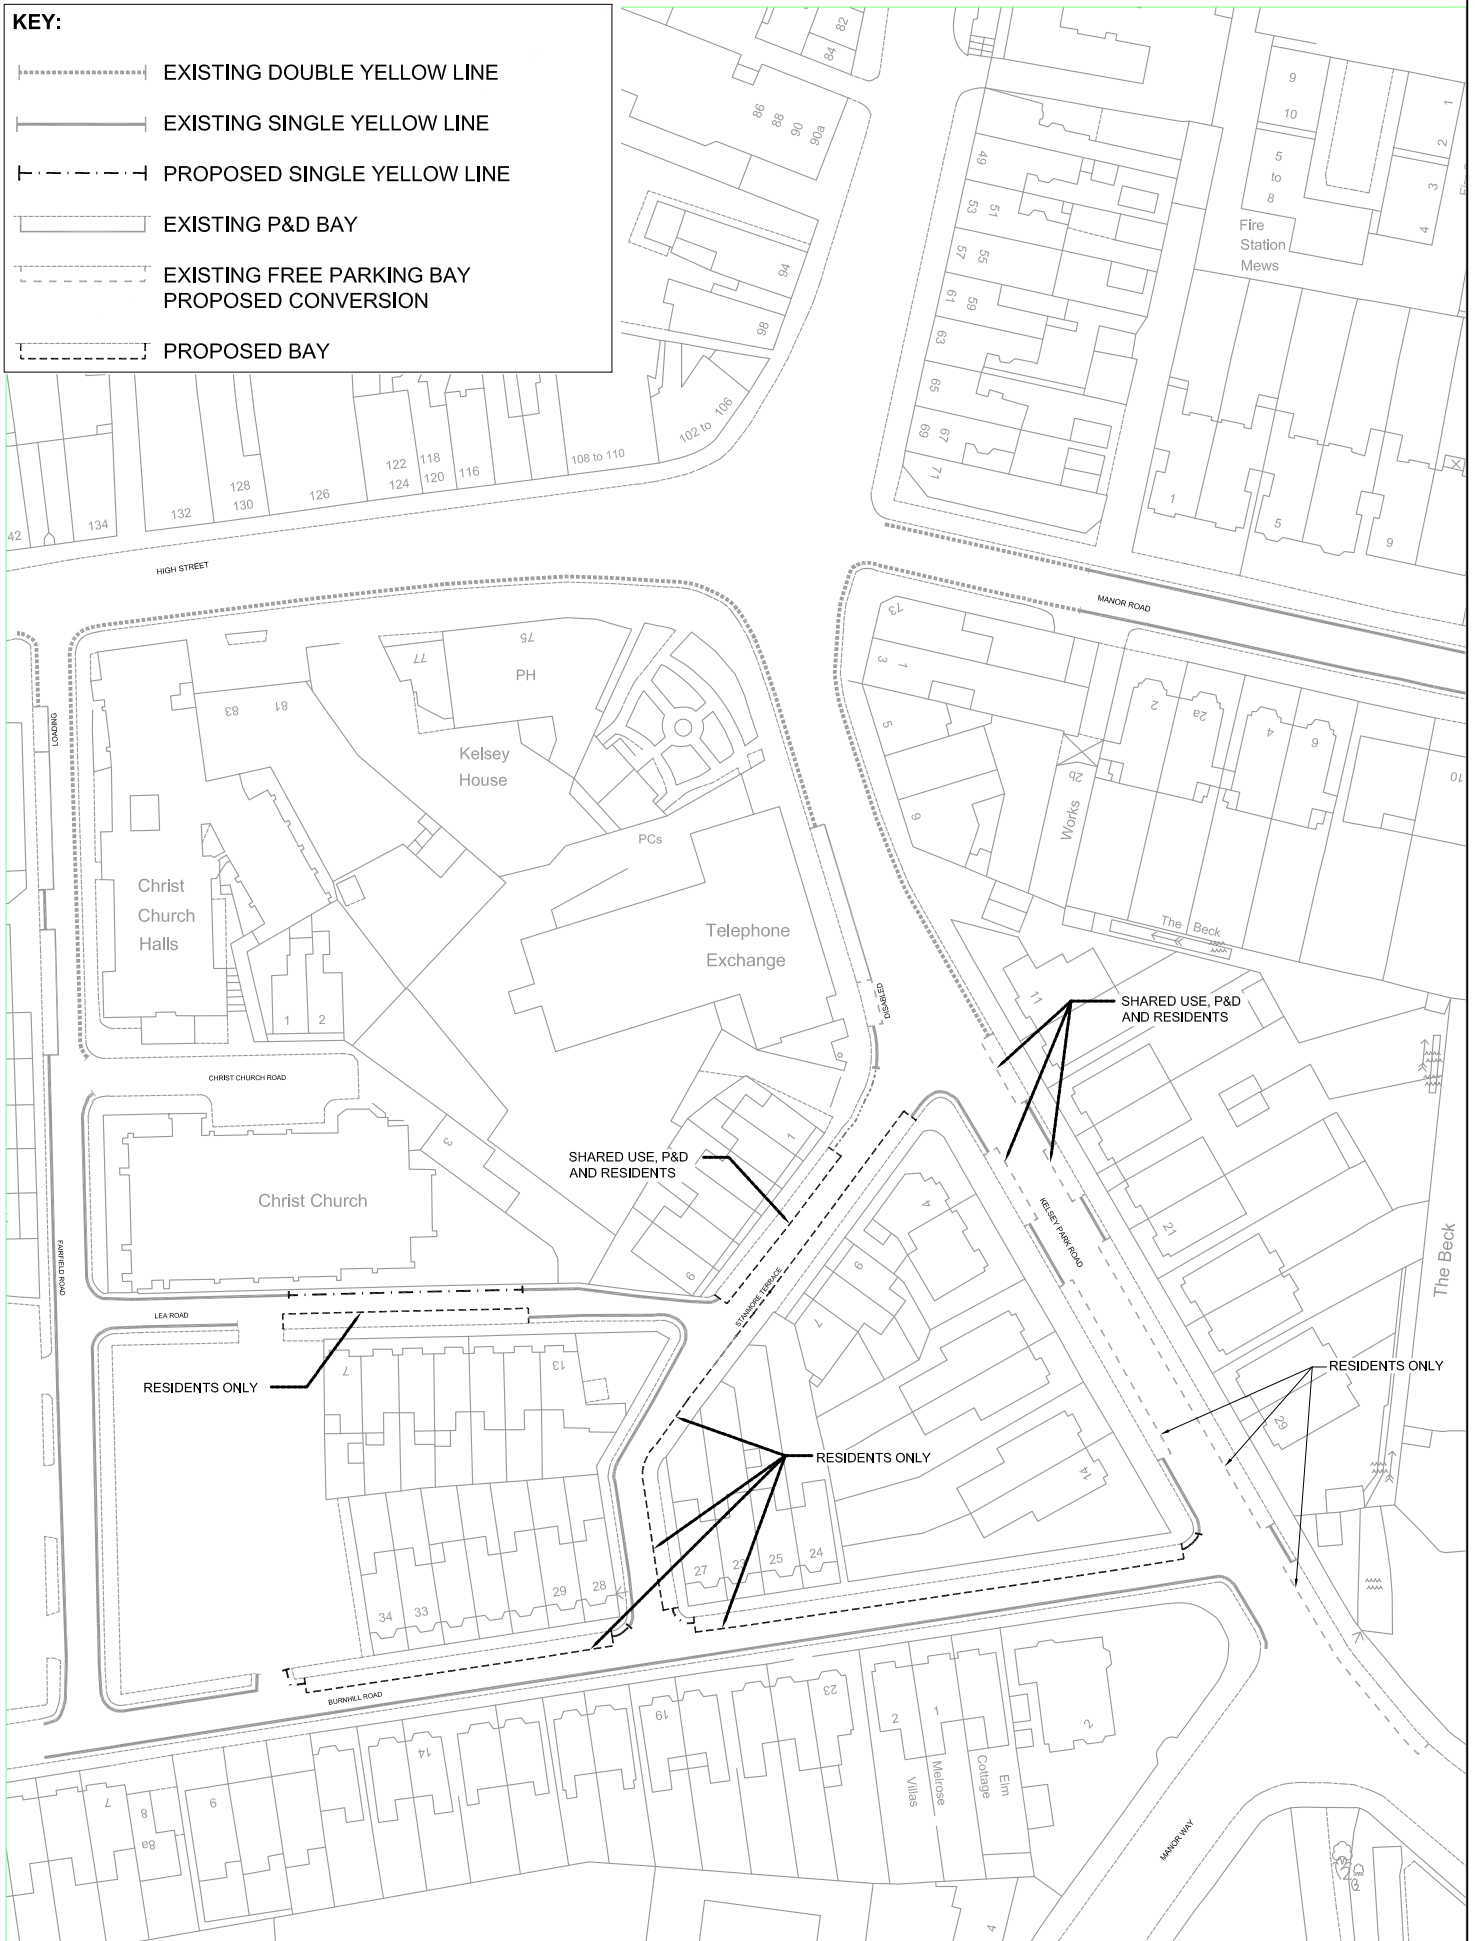



KEY:

-  EXISTING DOUBLE YELLOW LINE
-  EXISTING SINGLE YELLOW LINE
-  PROPOSED SINGLE YELLOW LINE
-  EXISTING P&D BAY
-  EXISTING FREE PARKING BAY
PROPOSED CONVERSION
-  PROPOSED BAY



© Crown copyright and database rights 2011 Ordnance Survey 100017661.

	Environmental Services Civic Centre, Stockwell Close, Bromley, BR1 3UH Tel : 020 8464 - 3333 Fax : 020 8313 - 4555 Email : www.bromley.gov.uk	Drawing Title PROPOSED BECKENHAM CPZ KELSEY PARK ROAD AREA					
	Nigel Davies Director of Environmental Services	Scale @ A4 1:500	Date 07/02/12	Checked JB	By JB	Drawing Number ESD-10858-5-01	Revision -
		Rev	Date	Description	By		