



KEY:
 Site Boundary 

Total No. Bays = 30

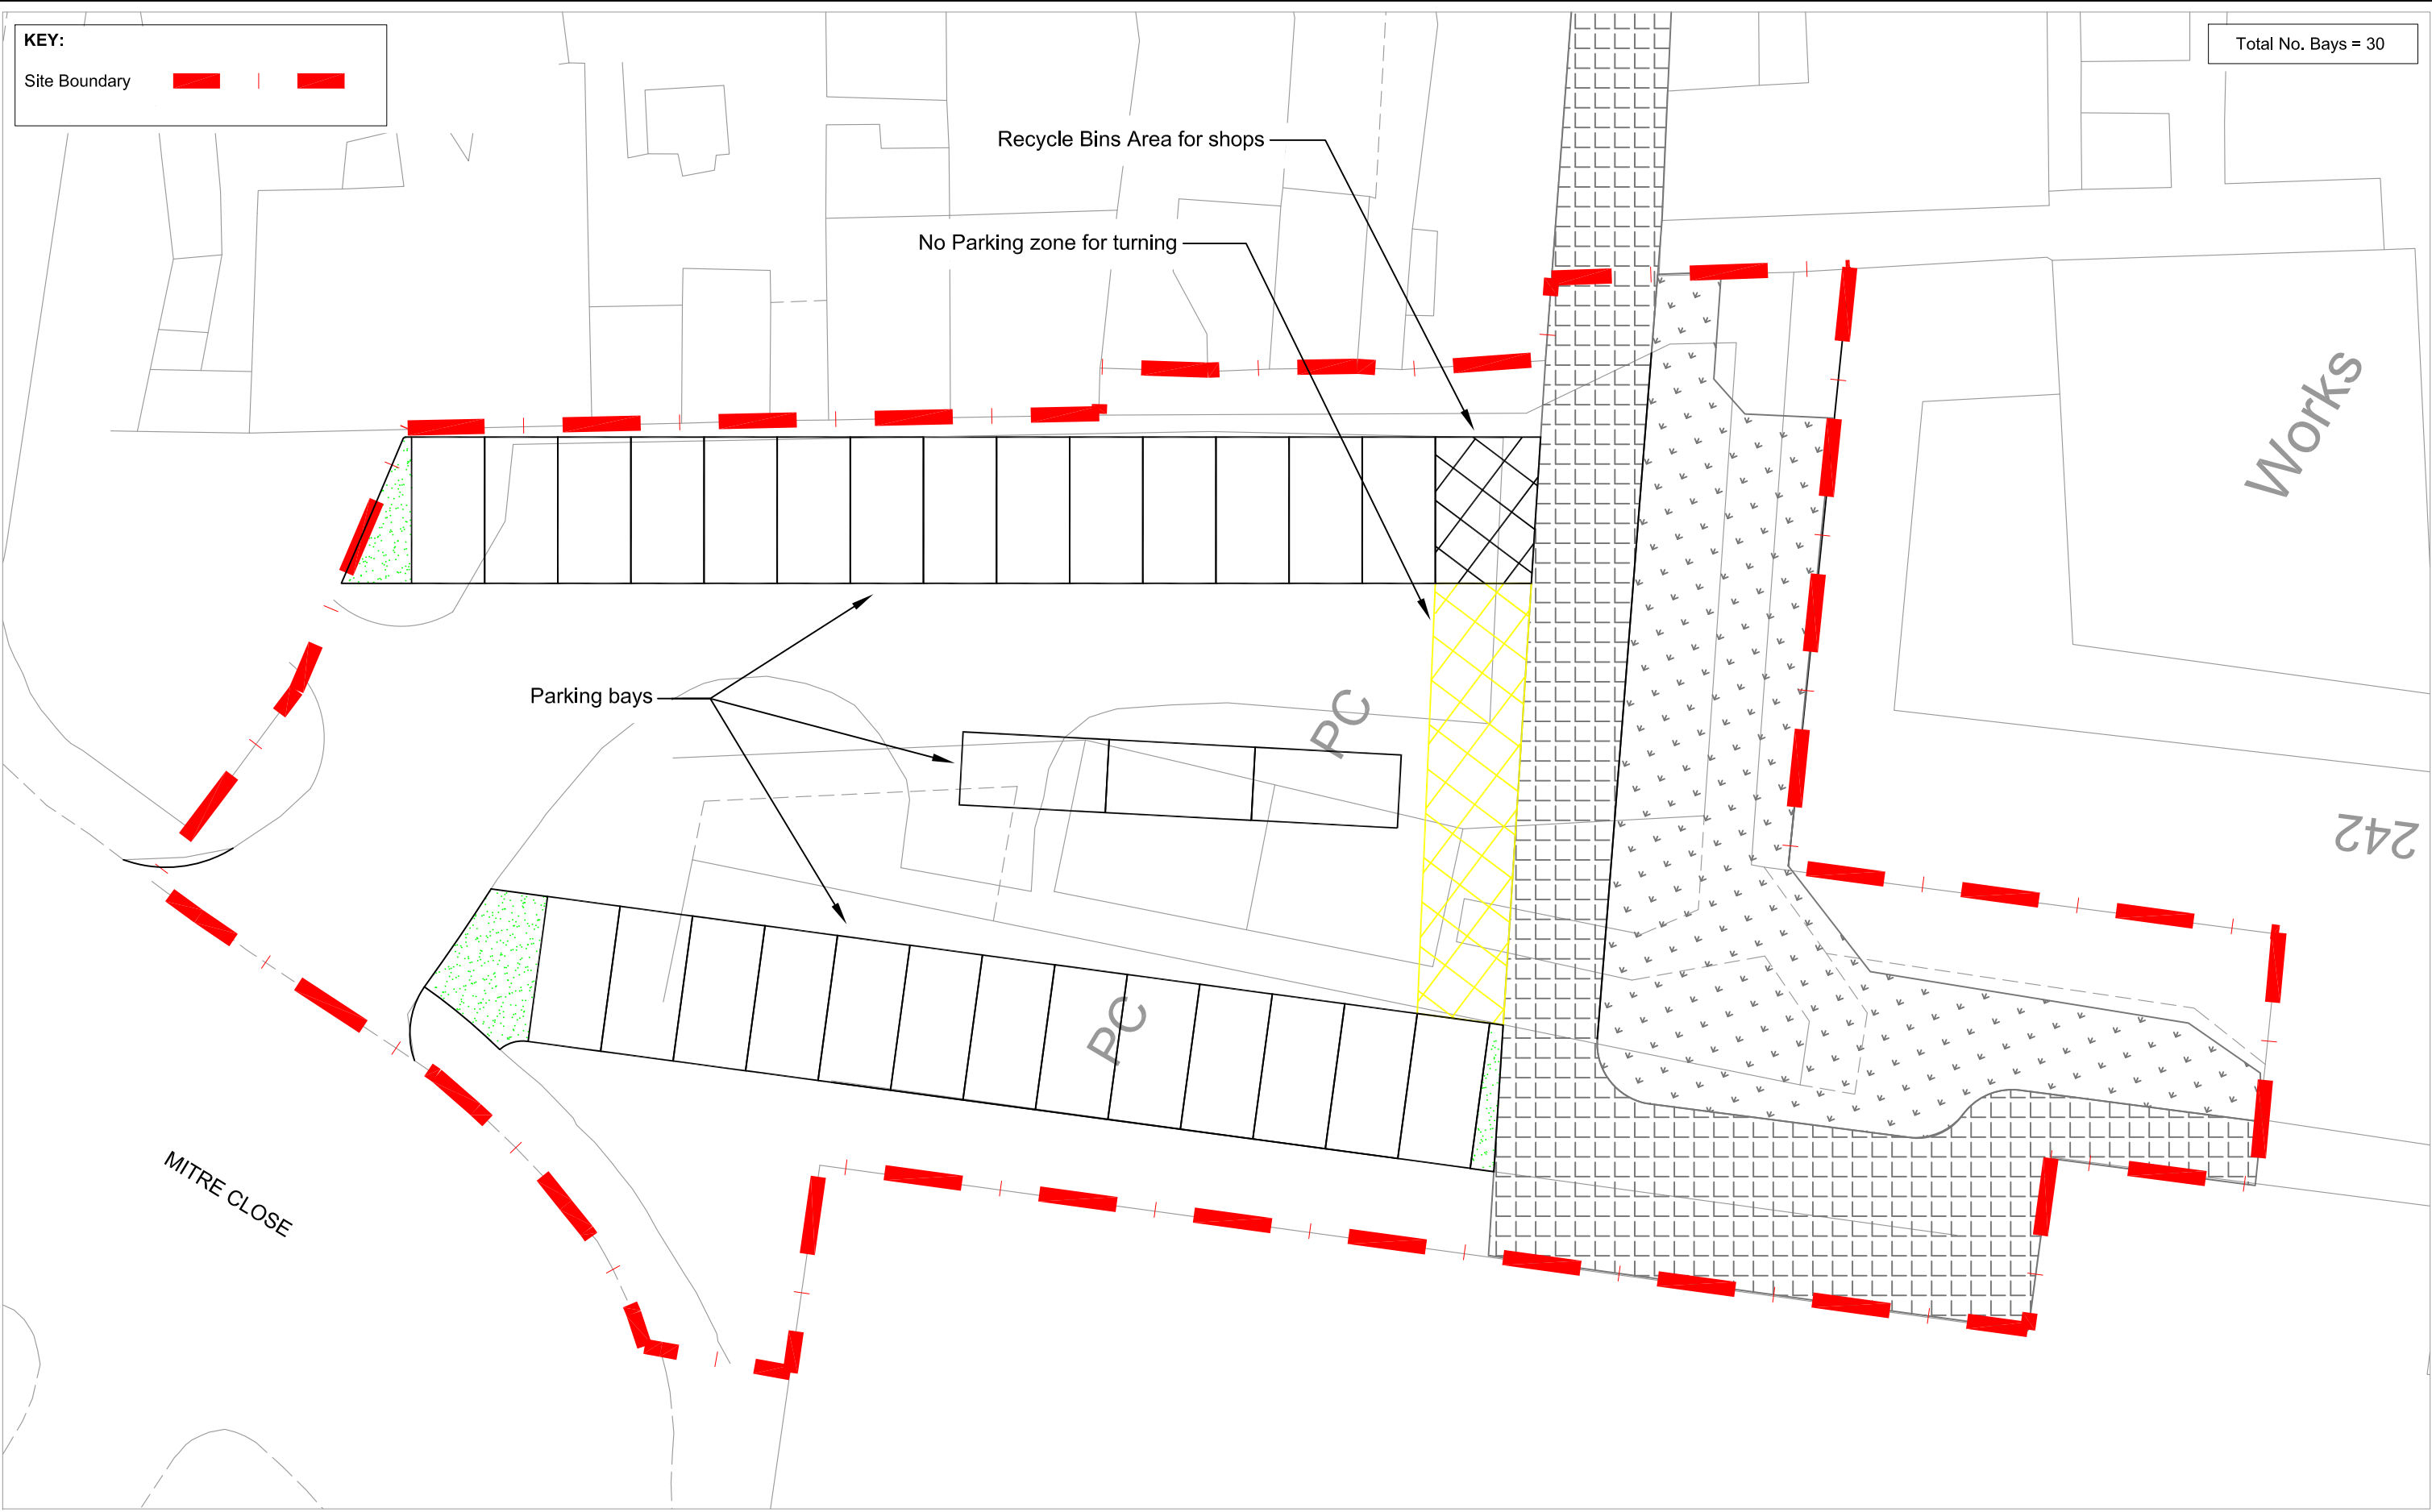

 Environmental Services Civic Centre, Stockwell Close, Bromley, BR1 3UH Tel : 020 8464 - 3333 Fax : 020 8313 - 4555 Email : www.bromley.gov.uk	Job Bromley Town Centre Area Action Plan		Title Mitre Close Proposed Car Park							
	Nigel Davies Director of Environmental Services	Scale @ A3 1:200	Date 10/05/12	Checked LAD	By LAD	Drawing Number 11109-1	Revision -	- Rev	- Date	- Description

N:\AutoCAD\Drawings\Completed\Archive 11101-11200\11109_Mitre Close Car Park\11109-1.dwg USER: Darrell.Leon FILE SIZE = 3.22