

© Crown copyright and database rights 2012 Ordnance Survey 100017661.

Job Title: Drawing Title

Service road in front of numbers

Private Street Works

187 - 239 Southborough Lane,

PART 1: Nos 187 - 211,

Bromley

Southborough Lane

Scale @ A4

1:625

Date:

28/02/13

Drawn by:

S.T.

Checked by:

P.G.



THE LONDON BOROUGH OF

Nigel Davies
Director of Environmental Services

Environmental Services
Civic Centre, Stockwell Close,
Bromley, BR1 3UH
Tel: 020 8464 - 3333
Fax: 020 8313 - 4555
Email: www.bromley.gov.uk




Rev	Date	Description
-	-	-

Drawing Number 11324-01-1

By

Rev

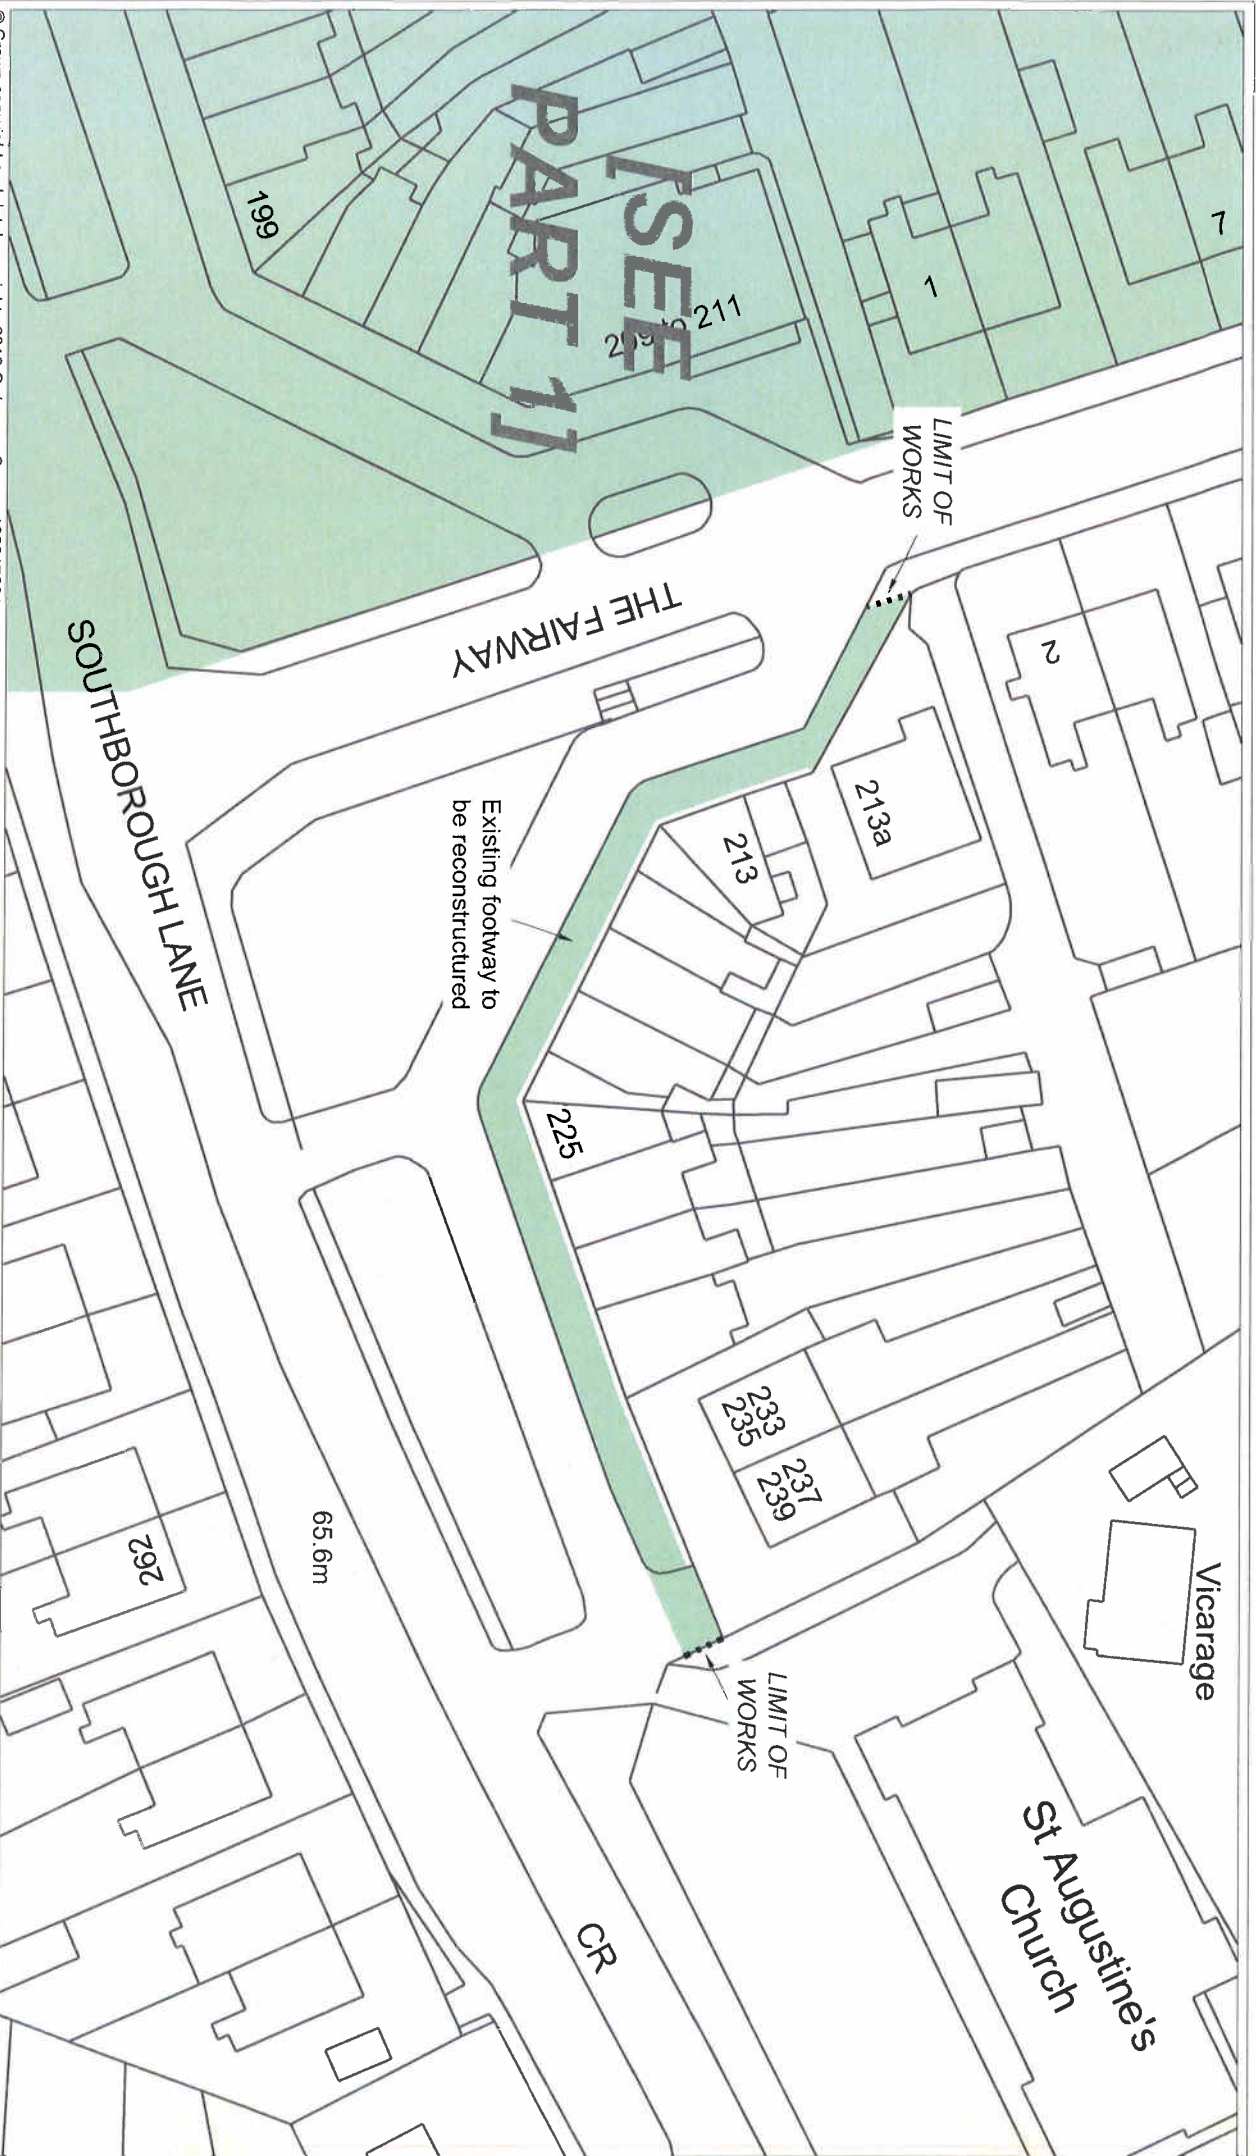

© Crown copyright and database rights 2012 Ordnance Survey 100017661.

Job Title: Service road in front of numbers 187 - 239 Southborough Lane, Bromley

Drawing Title: Private Street Works PART 2: Nos 213a - 239, Southborough Lane

Scale @ A4 1:625

Date: 28/02/13

Drawn by: S.T.

Checked by: P.G.



Environmental Services
Civic Centre, Stockwell Close,
Bromley, BR1 3UH
Tel: 020 8464 - 3333
Fax: 020 8313 - 4555
Email: www.bromley.gov.uk

Nigel Davies
Director of Environmental Services



Rev	Date	Description	By
1			

Drawing Number	11324-01-2
----------------	------------