


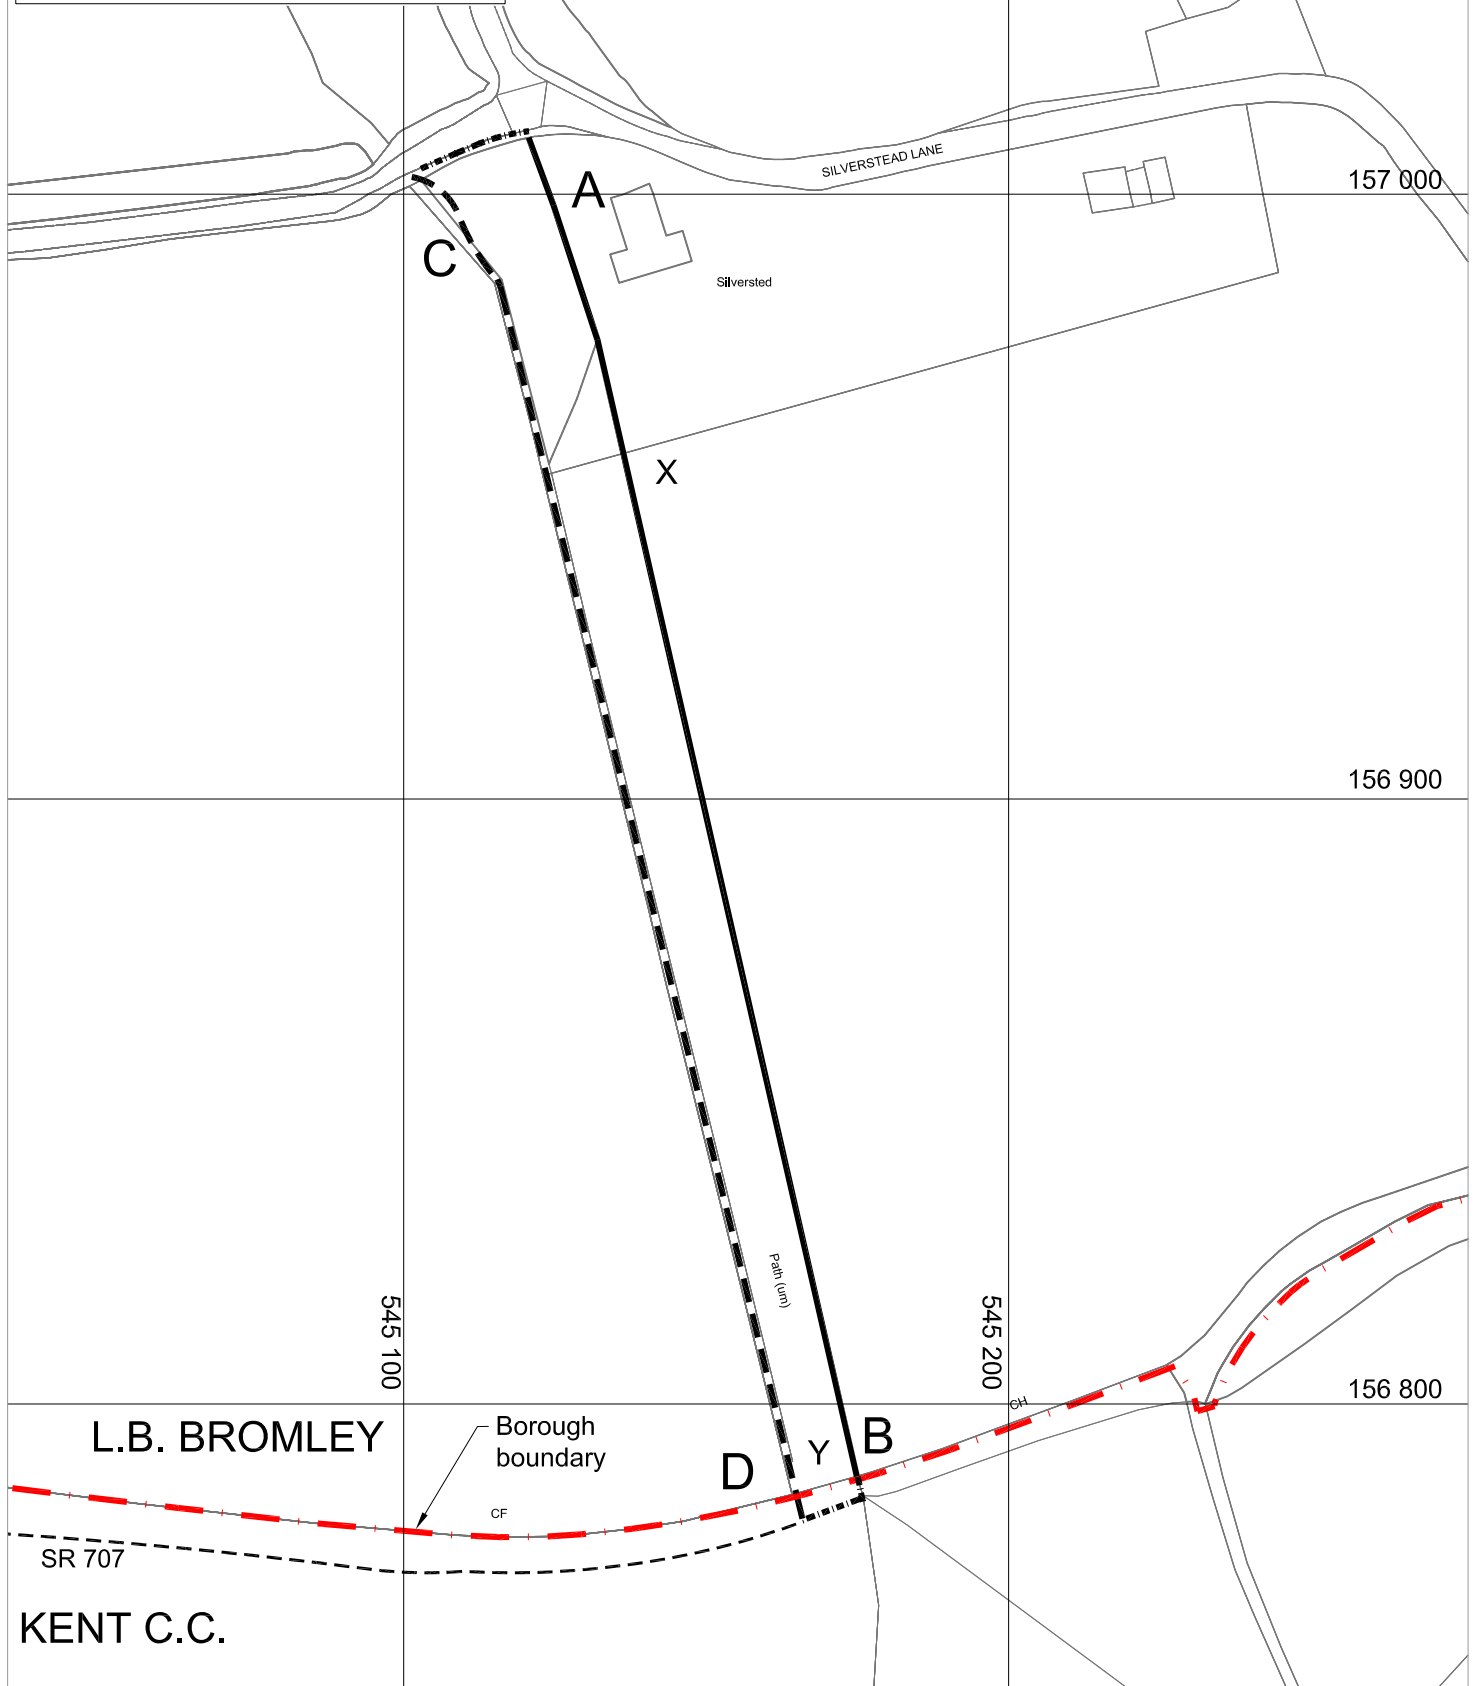


**KEY:**

-  ROUTE TO BE DIVERTED
-  PROPOSED ROUTE
-  EXISTING HIGHWAY FORMING PART OF DIVERSION



© Crown copyright and database rights 2013 Ordnance Survey 100017661.

Job Title:  
**HIGHWAYS ACT 1980  
 PUBLIC PATH 288**

Drawing Title:  
**DEFINITIVE MAP &  
 STATEMENT  
 MODIFICATION ORDER 2013**



Environmental Services  
 Civi: Centre, Stockwell Close,  
 Bromley, BR1 3UH  
 Tel: 020 8464 - 3333  
 Fax: 020 8313 - 4555  
 Email: [www.bromley.gov.uk](http://www.bromley.gov.uk)

Sigel Davies  
 Director of Environmental Services

Scale @ A4  
 1:1250  
 Date:  
 07/05/13  
 Drawn by:  
 J.J.  
 Checked by:  
 D.G.

Rev	Date	Description	By
-	-	-	-
Drawing Number			Rev
11372-02			-