


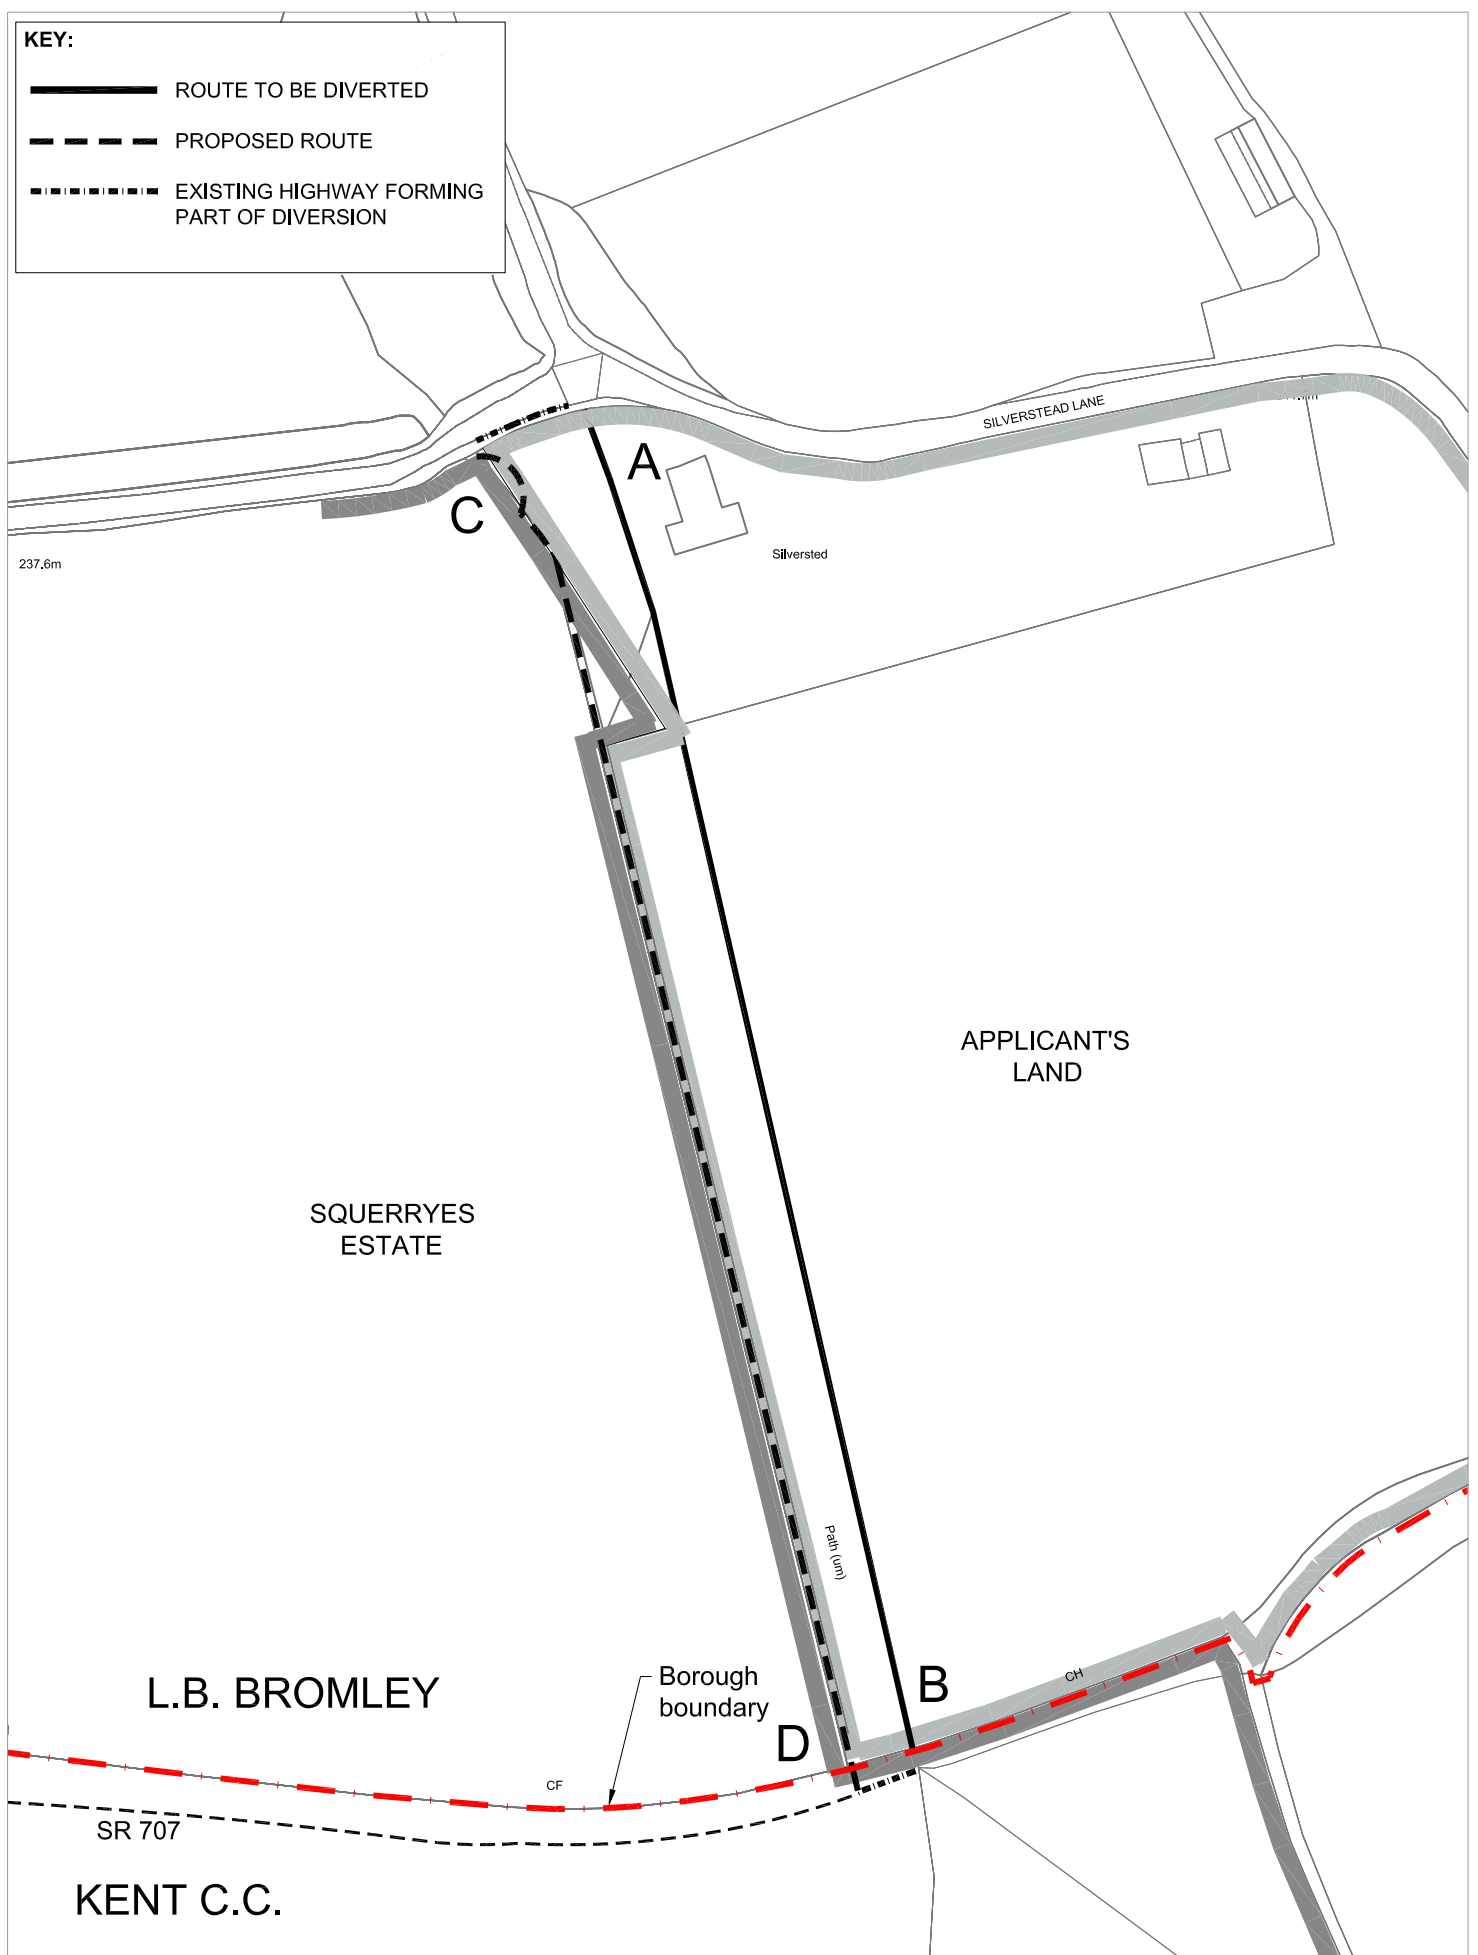



KEY:

-  ROUTE TO BE DIVERTED
-  PROPOSED ROUTE
-  EXISTING HIGHWAY FORMING PART OF DIVERSION



© Crown copyright and database rights 2013 Ordnance Survey 100017661.

Job Title: FOOTPATH (288) PUBLIC PATH DIVERSION	Drawing Title: LAND OWNERSHIP BOUNDARIES	 Environmental Services Civic Centre, Stockwell Close, Bromley, BR1 3UH Tel: 020 8464 - 3333 Fax: 020 8313 - 4555 Email: www.bromley.gov.uk	Scale @ A4 1:1250				
			Date: 07/05/13				
		Nigel Davies Director of Environmental Services	Drawn by: J.J.	Rev -	Date -	Description -	By -
			Checked by: D.G.	Drawing Number 11372-03			