

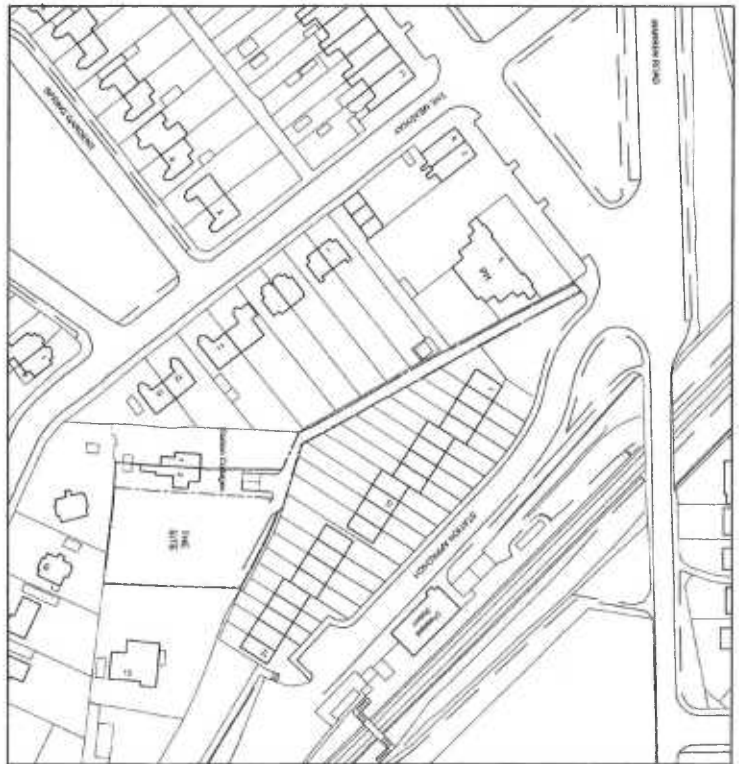


Proposed block plan scale 1:500

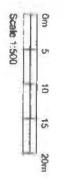

Site location plan scale 1:1000

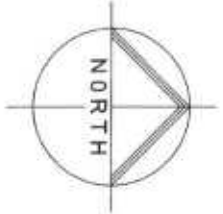

Proposed address: proposed development at: Station Cottages Windsor Drive Chelmsfield	
Drawing Title: proposed block plan site location plan	Date: 2010
Scale: as stated @ A2	Revision: N
Drawing Number: WD/422/BP 01	Client: Robust Developments Ltd
Designer: Nigel Bradbury Designs	Date: 18.05.2011