
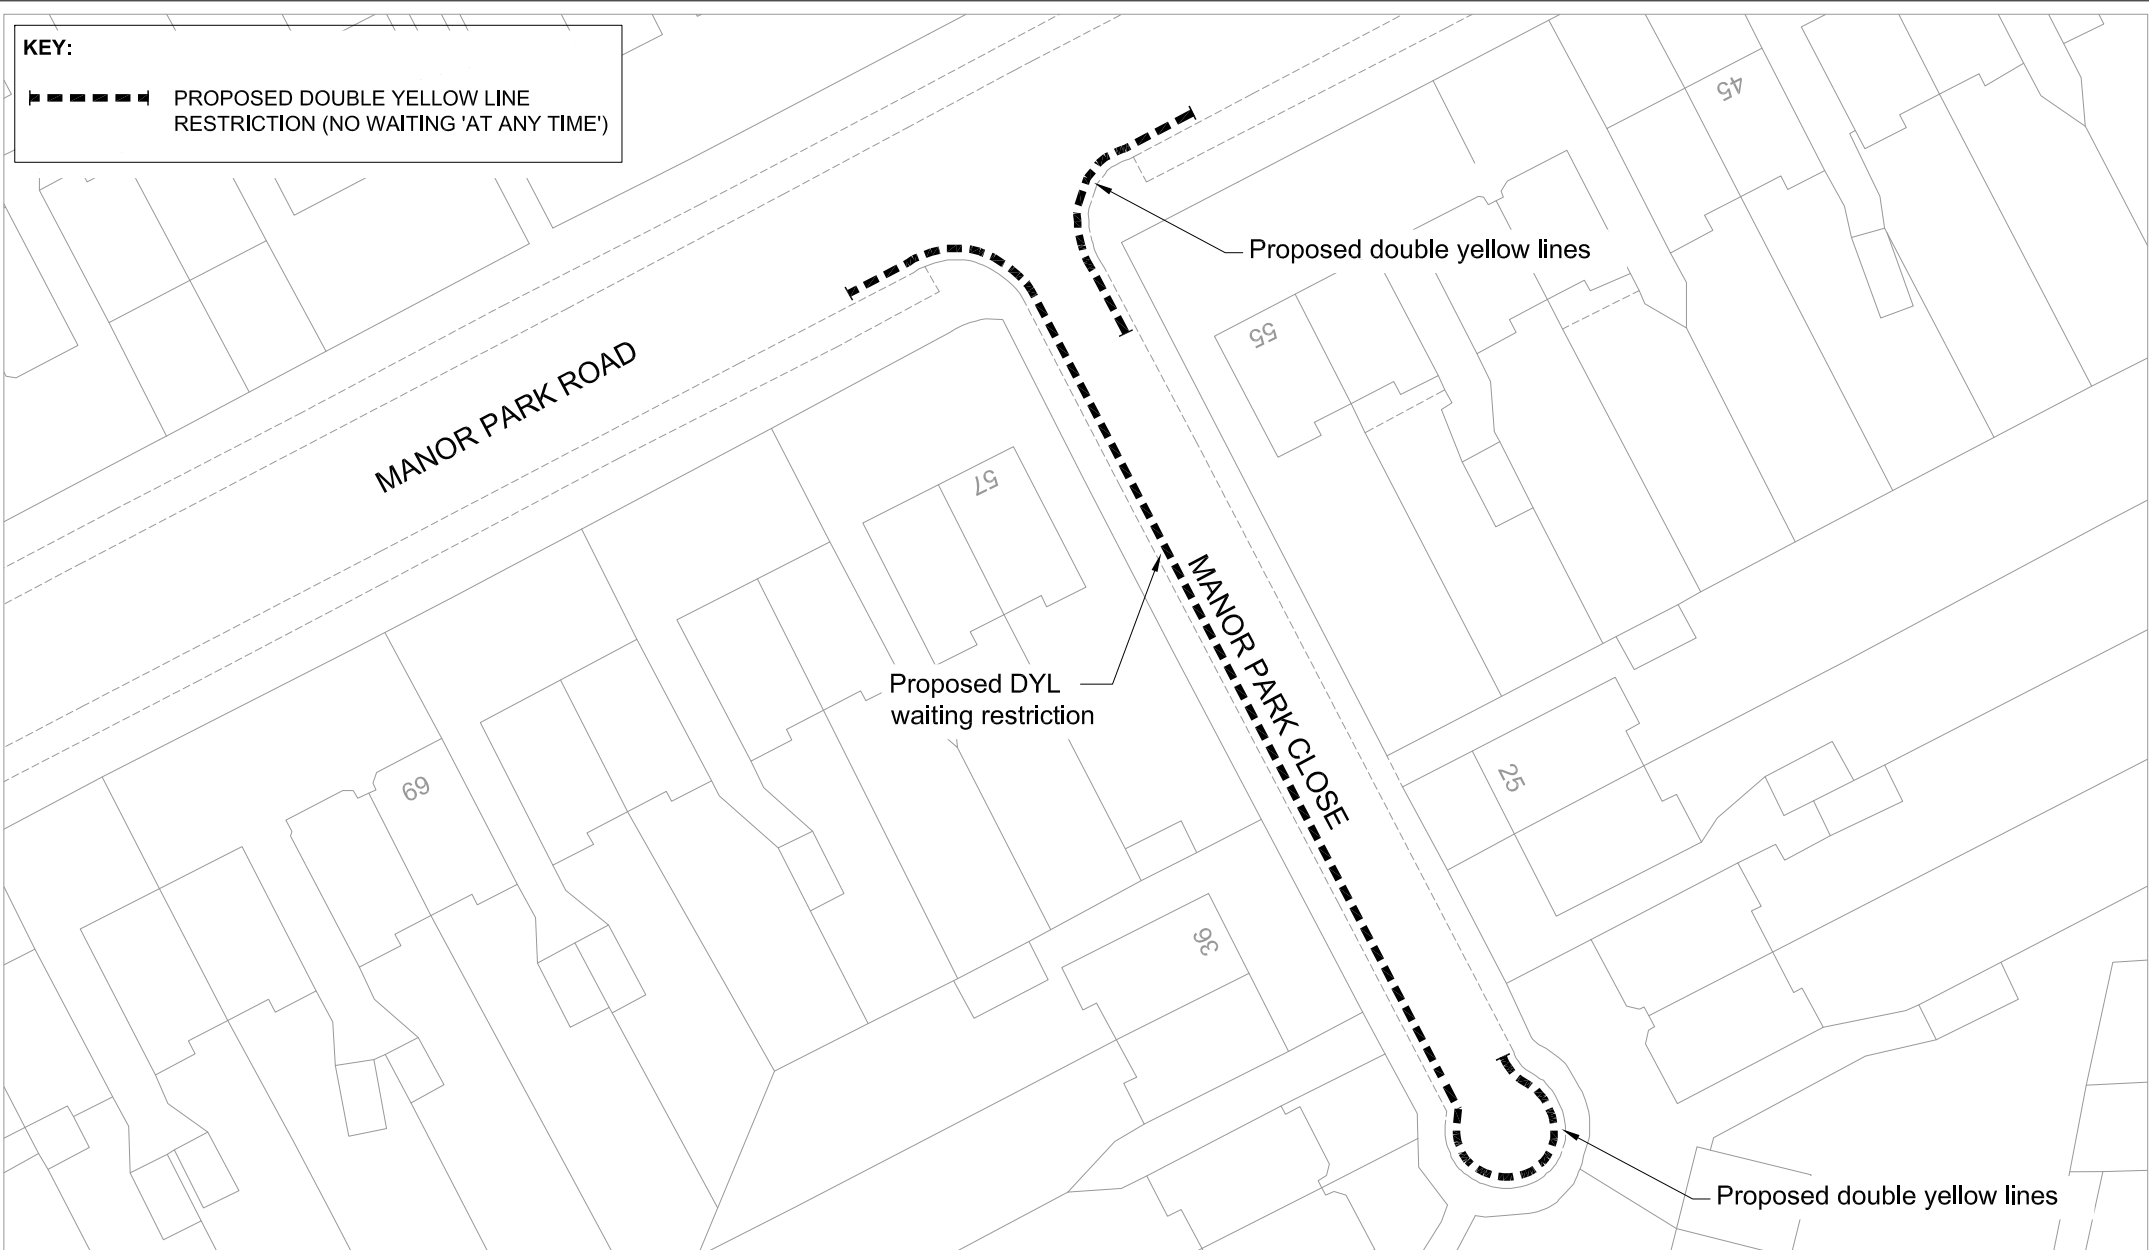



**KEY:**  
 PROPOSED DOUBLE YELLOW LINE RESTRICTION (NO WAITING 'AT ANY TIME')



This map is reproduced from Ordnance Survey material with the permission of Ordnance Survey on behalf of the Controller of Her Majesty's Stationery Office Crown copyright. Unauthorised reproduction infringes Crown copyright and may lead to prosecution or civil proceedings. London Borough of Bromley Licence Number 100017661. 2009

 Environment & Leisure Services Civic Centre, Stockwell Close, Tel : 020 8464 - 3333 Fax : 020 8313 4555 Email : www.bromley.gov.uk	Job <b>MANOR PARK CLOSE          WEST WICKHAM</b>				Title <b>PROPOSED WAITING          RESTRICTIONS          (NO WAITING 'AT ANY TIME')</b>				
	N. Davies Director of Environmental Services	Scale @ A4 <b>1:500</b>	Date <b>25/11/09</b>	Checked <b>MV</b>	By <b>RL</b>	Drawing Number <b>ESD-10561-1</b>	Revision <b>A</b>	B 08/05/13 Proposed DYL waiting restriction	J.J.
							A 04/03/13 Proposed SYL waiting restriction	J.J.	
							Rev Date Description	By	