

Section '3' - Applications recommended for PERMISSION, APPROVAL or CONSENT

**Application No :** 13/02575/LBC

**Ward:**  
Chislehurst

**Address :** Coopers School Hawkwood Lane  
Chislehurst BR7 5PS

**OS Grid Ref:** E: 544319 N: 169675

**Applicant :** Coopers College

**Objections :** YES

**Description of Development:**

Demolition of existing tin hut  
(Listed Building Consent)

Key designations:

Conservation Area: Chislehurst

Biggin Hill Safeguarding Birds

Biggin Hill Safeguarding Area

Green Belt

London City Airport Safeguarding

London City Airport Safeguarding Birds

**Joint report with application refs. 13/02574, 13/02593 and 13/02594**

**RECOMMENDATION: GRANT LISTED BUILDING CONSENT**


subject to the following conditions:

- |   |        |                                          |
|---|--------|------------------------------------------|
| 1 | ACG01  | Comm.of dev-Listed Building and Con.Area |
|   | ACG01R | Reason G01                               |

**Application:**13/02575/LBC

**Address:** Coopers School Hawkwood Lane Chislehurst BR7 5PS

**Proposal:** Demolition of existing tin hut  
(Listed Building Consent)

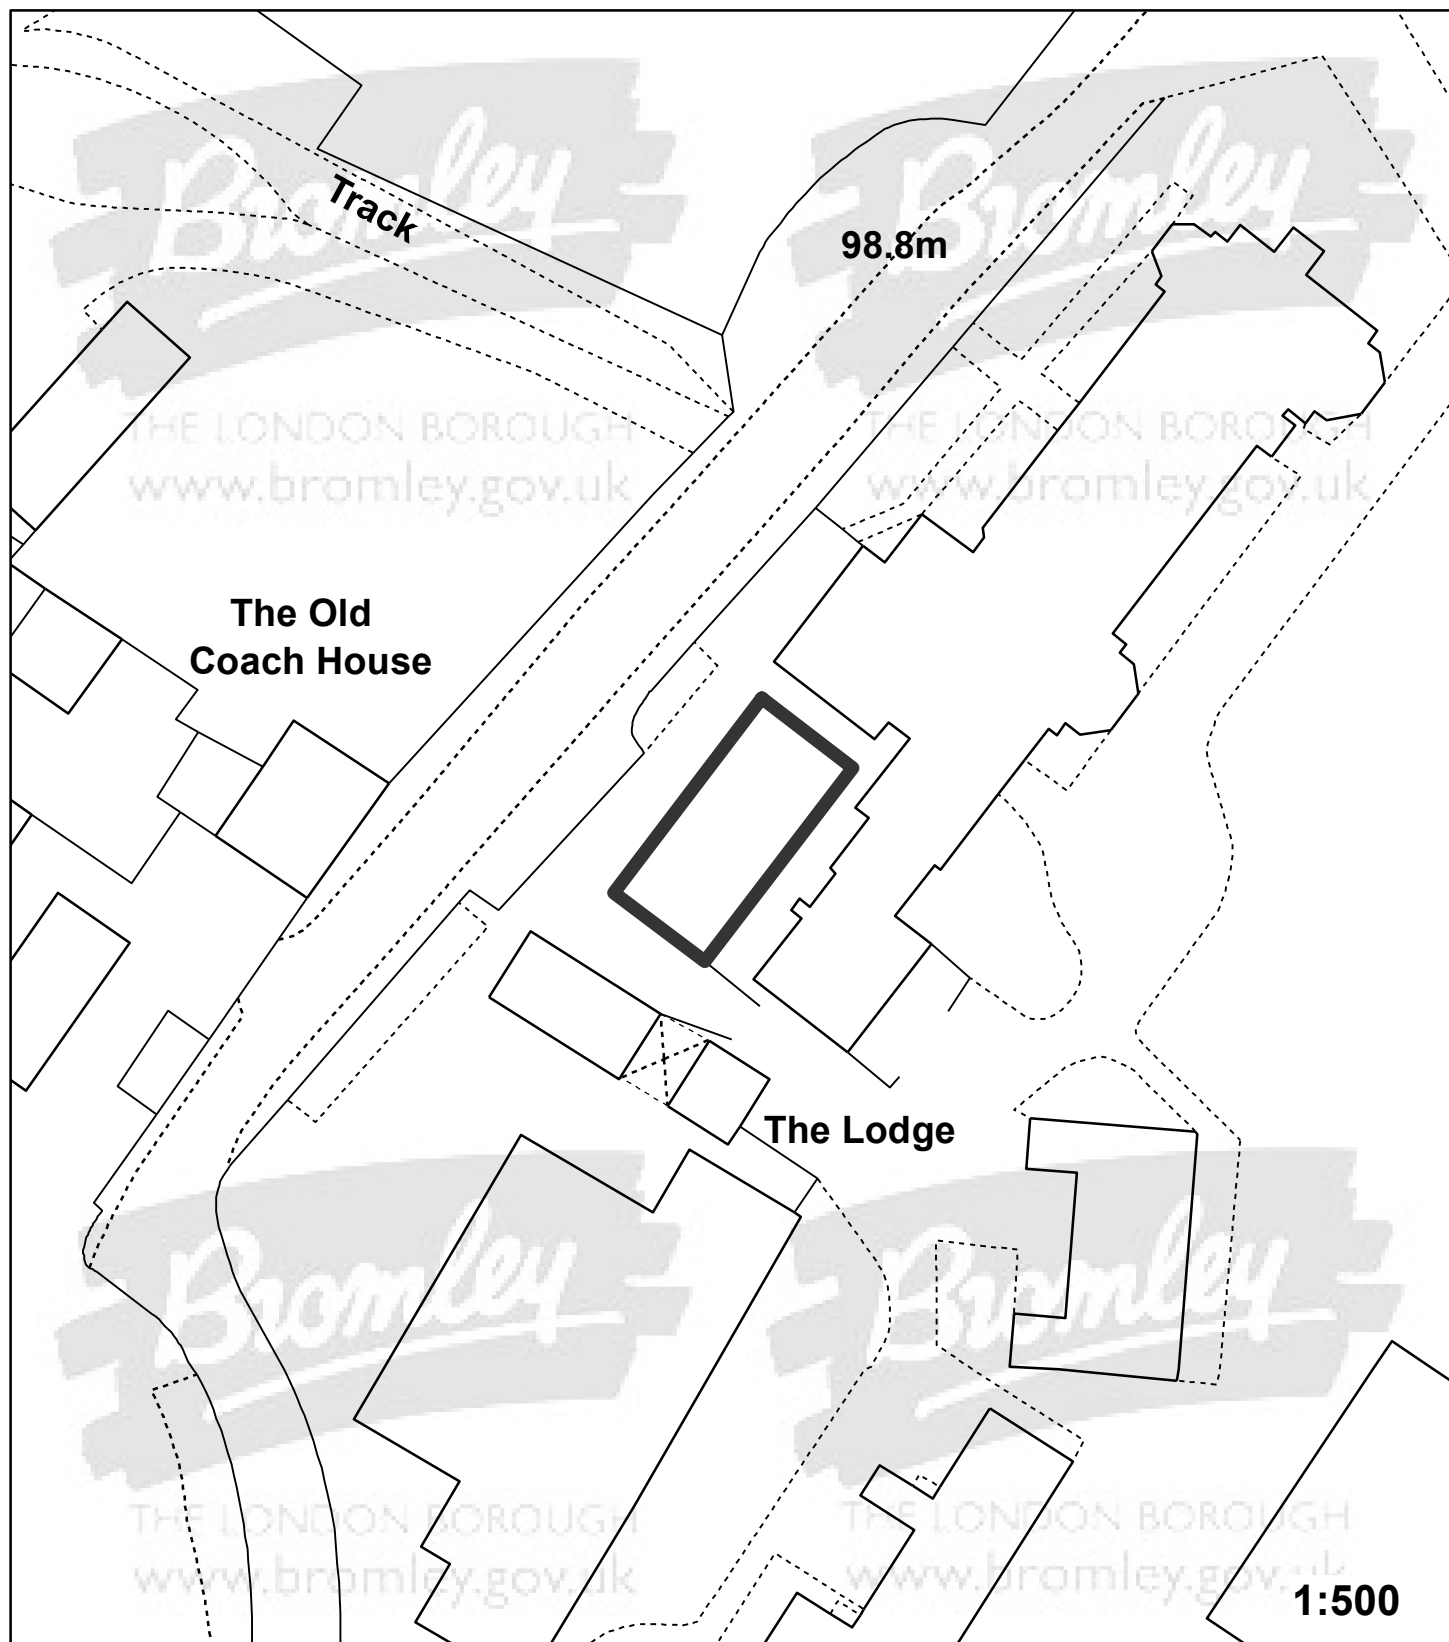

"This plan is provided to identify the location of the site and should not be used to identify the extent of the application site"

© Crown copyright and database rights 2013. Ordnance Survey 100017661.