


**Application:** 14/00698/FULL6

**Address:** 27 West Way, Petts Wood, Orpington, BR5 1LN.

**Proposal:** Single Storey side extension incorporating a garage to the front of the property.

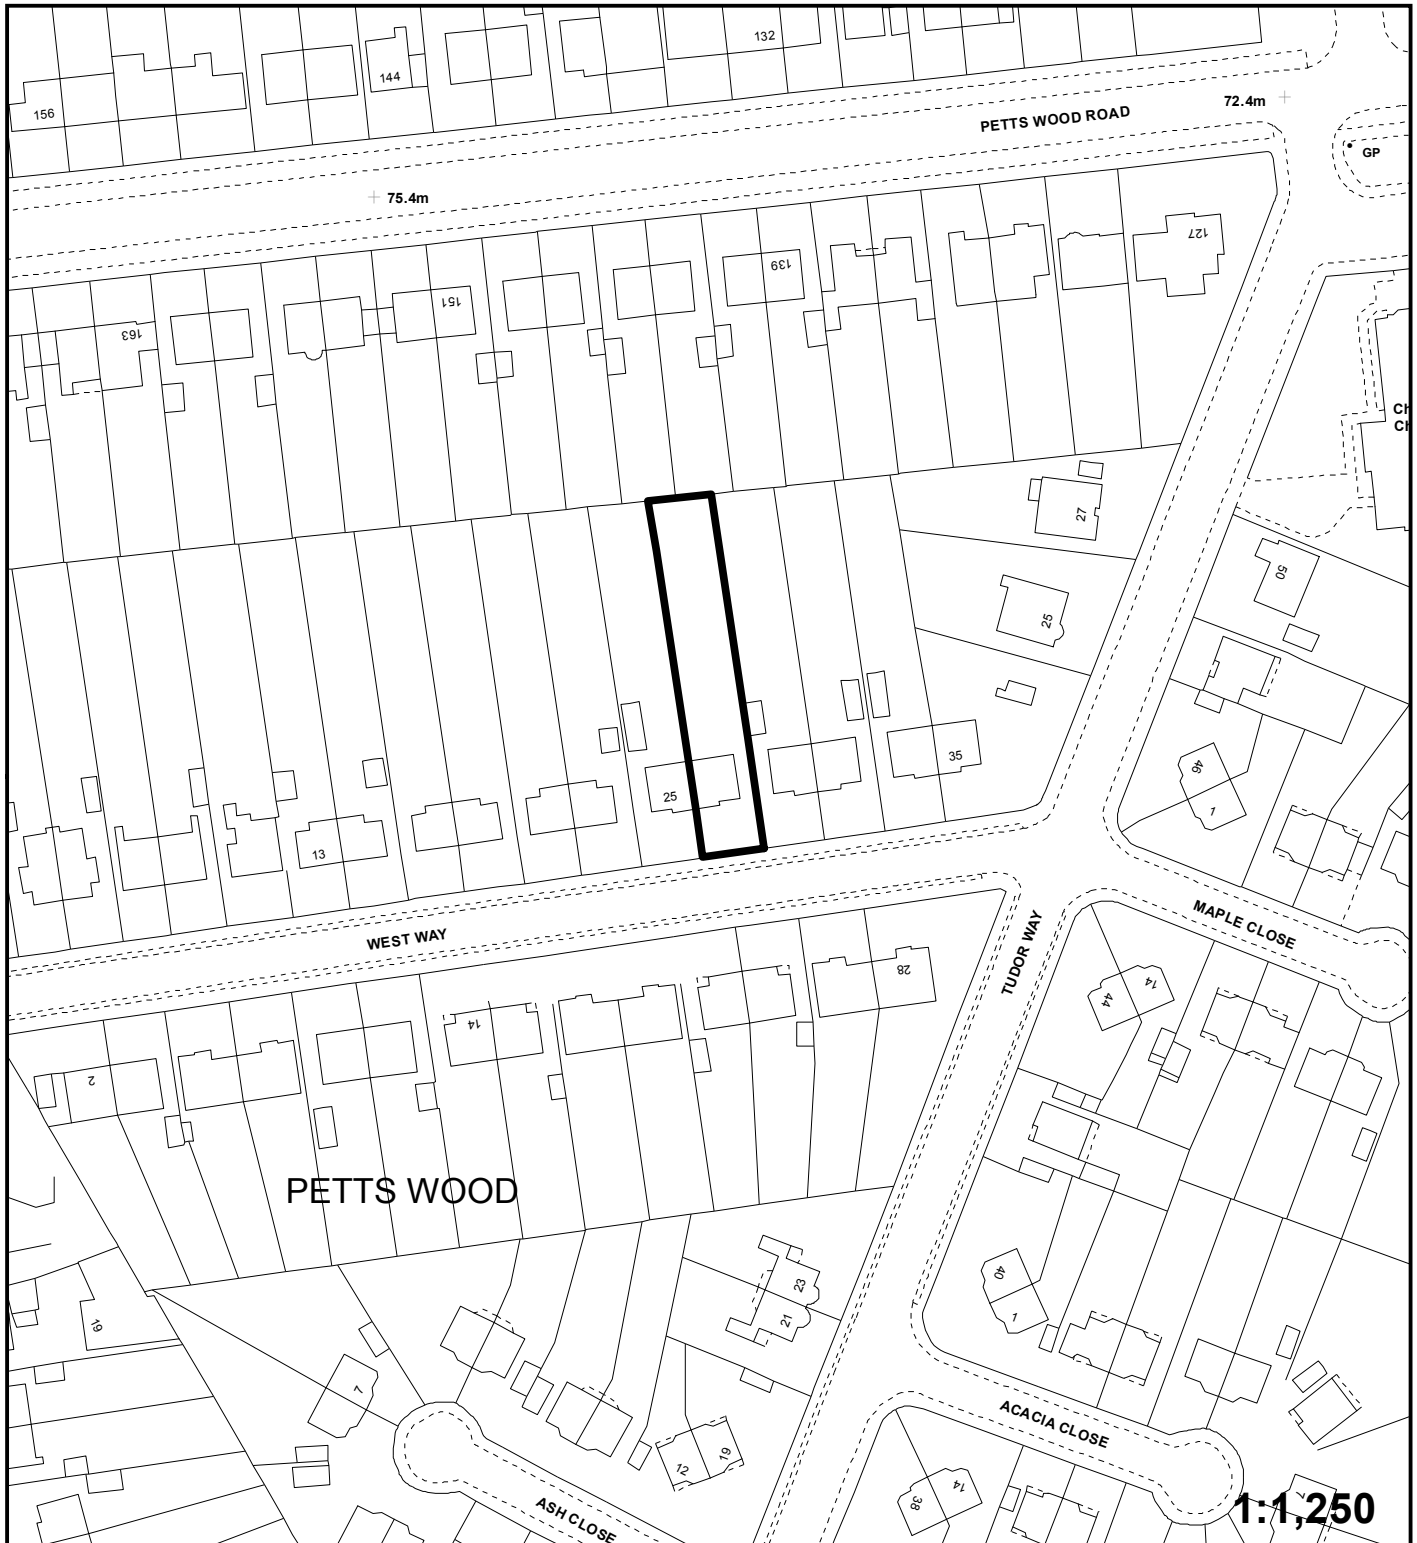

"This plan is provided to identify the location of the site and should not be used to identify the extent of the application site"  
© Crown copyright and database rights 2014. Ordnance Survey 100017661.