


Application: 14/00142/FULL 1

Address: 134 High Street, Beckenham, BR3 1EA.

Proposal: Part two/three storey rear extension, four dormers to front roof slope and conversion from 3 flats to 8 one bedroom studio flats at Nos. 134 and 136.

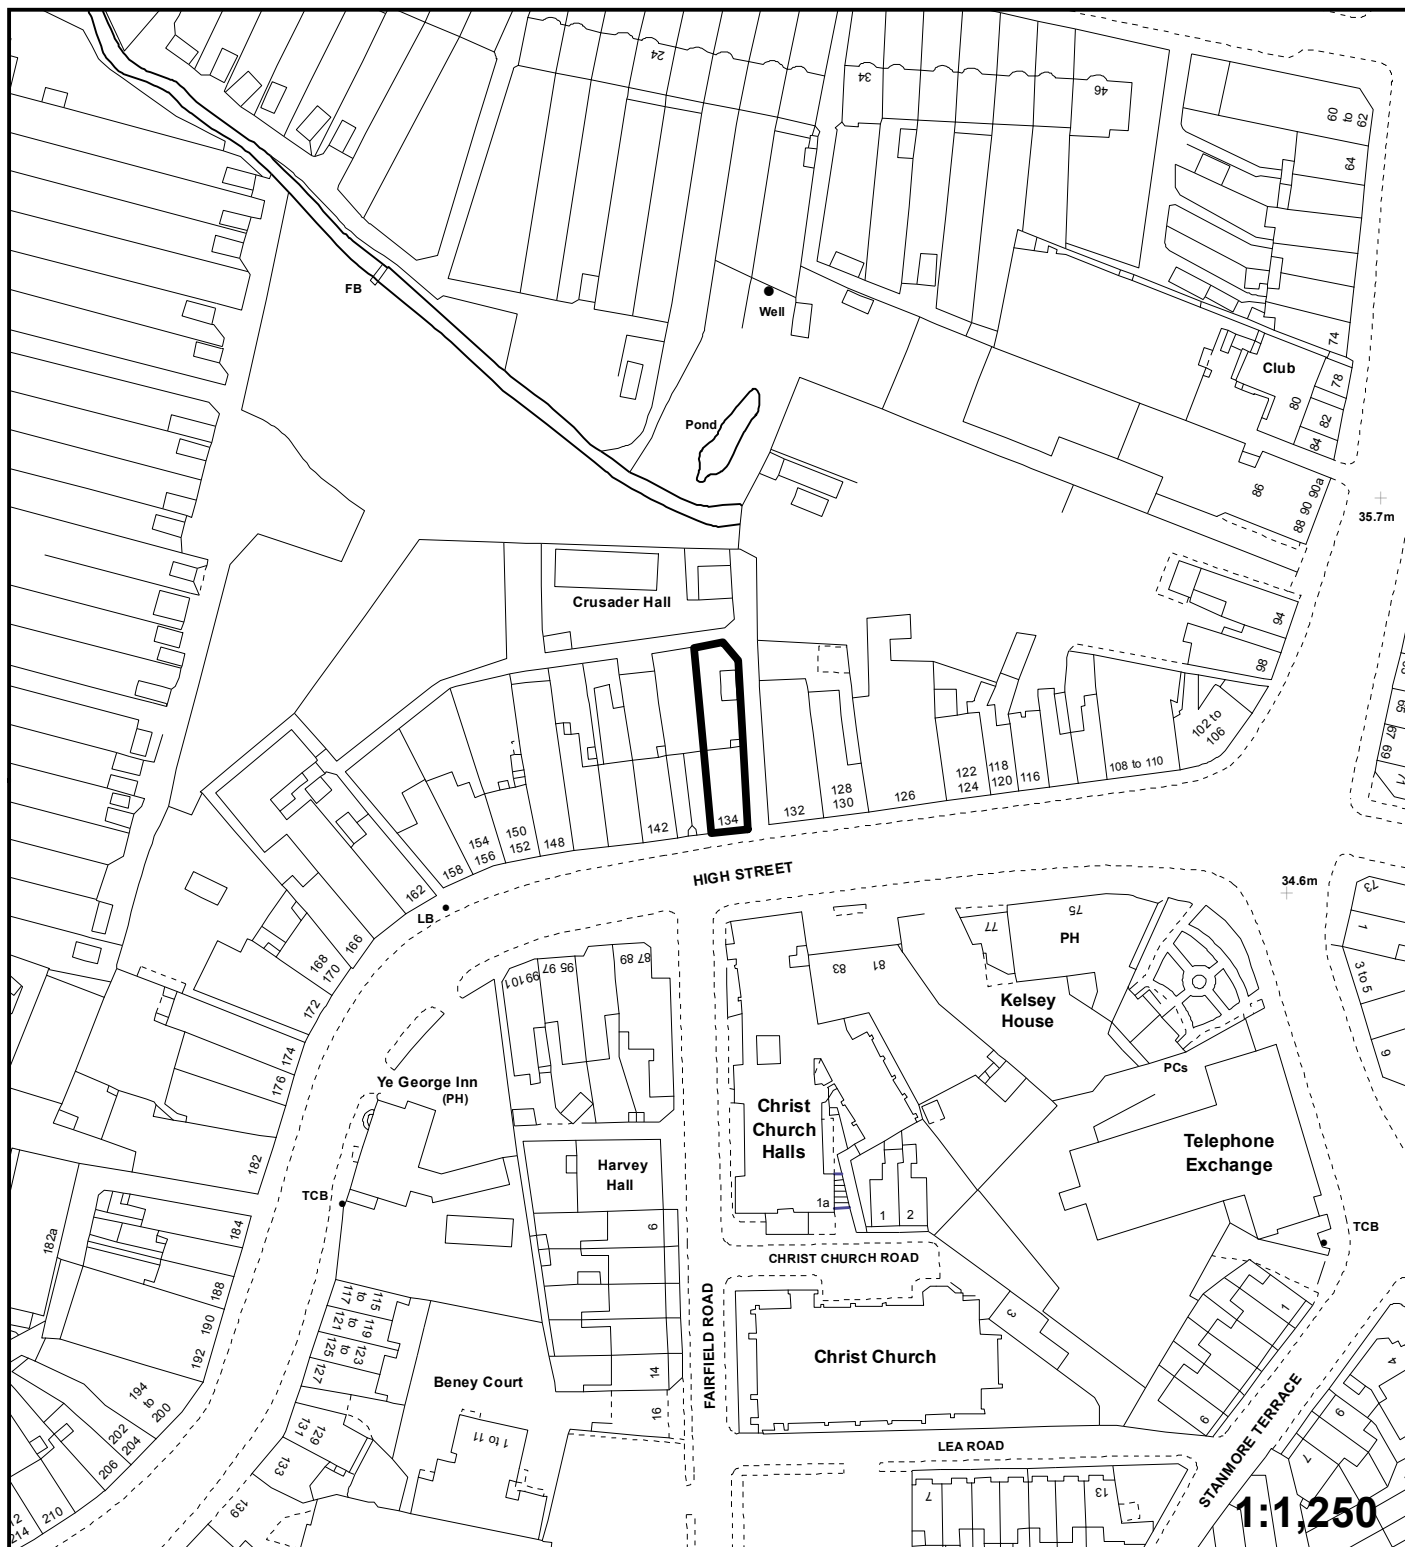

"This plan is provided to identify the location of the site and should not be used to identify the extent of the application site"
© Crown copyright and database rights 2014. Ordnance Survey 100017661.