


Application: 14/00160/FULL1

Address: 60 Hill Brow, Bromley, BR1 2PQ.

Proposal:

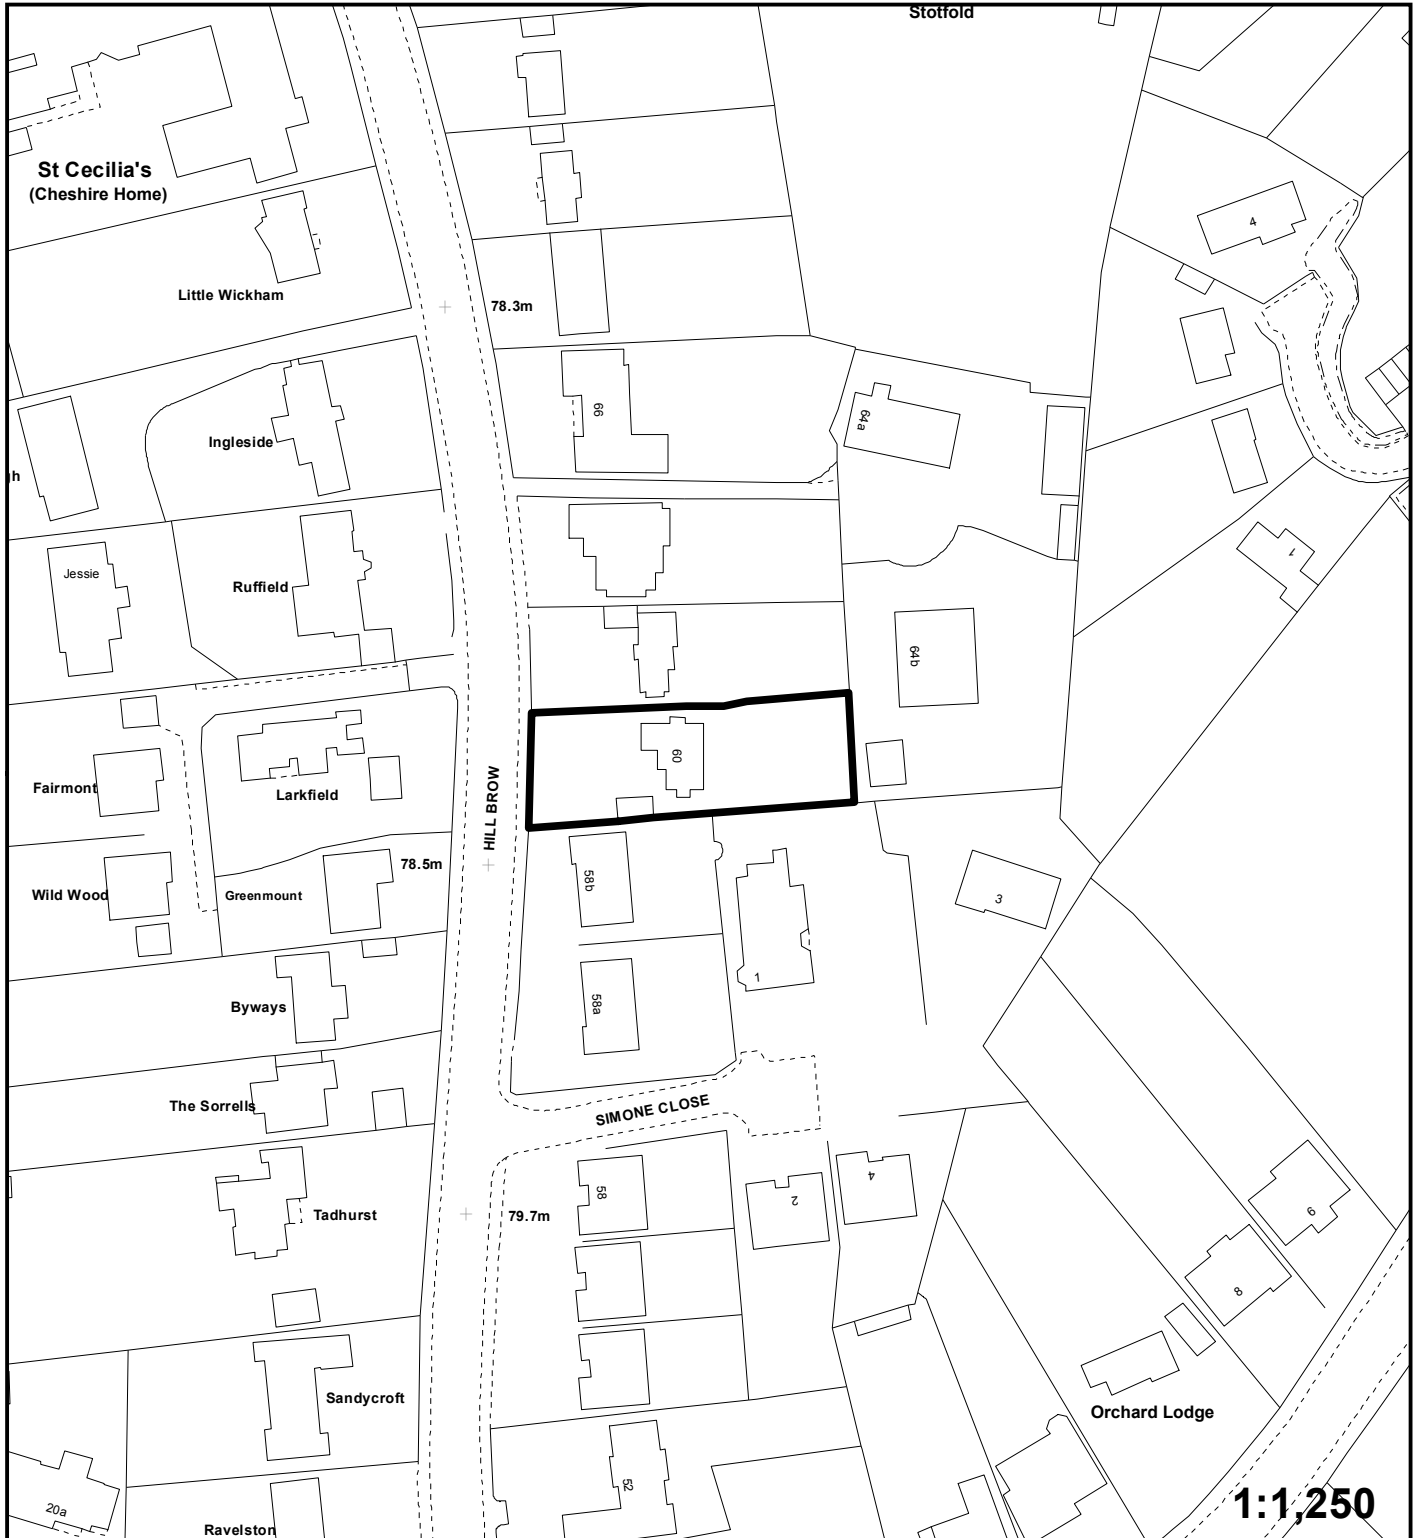

"This plan is provided to identify the location of the site and should not be used to identify the extent of the application site"
© Crown copyright and database rights 2014. Ordnance Survey 100017661.