


Application: 13/04272/REG4

Address: The Forge, Skibbs Lane, Orpington, BR6 7RH.

Proposal:

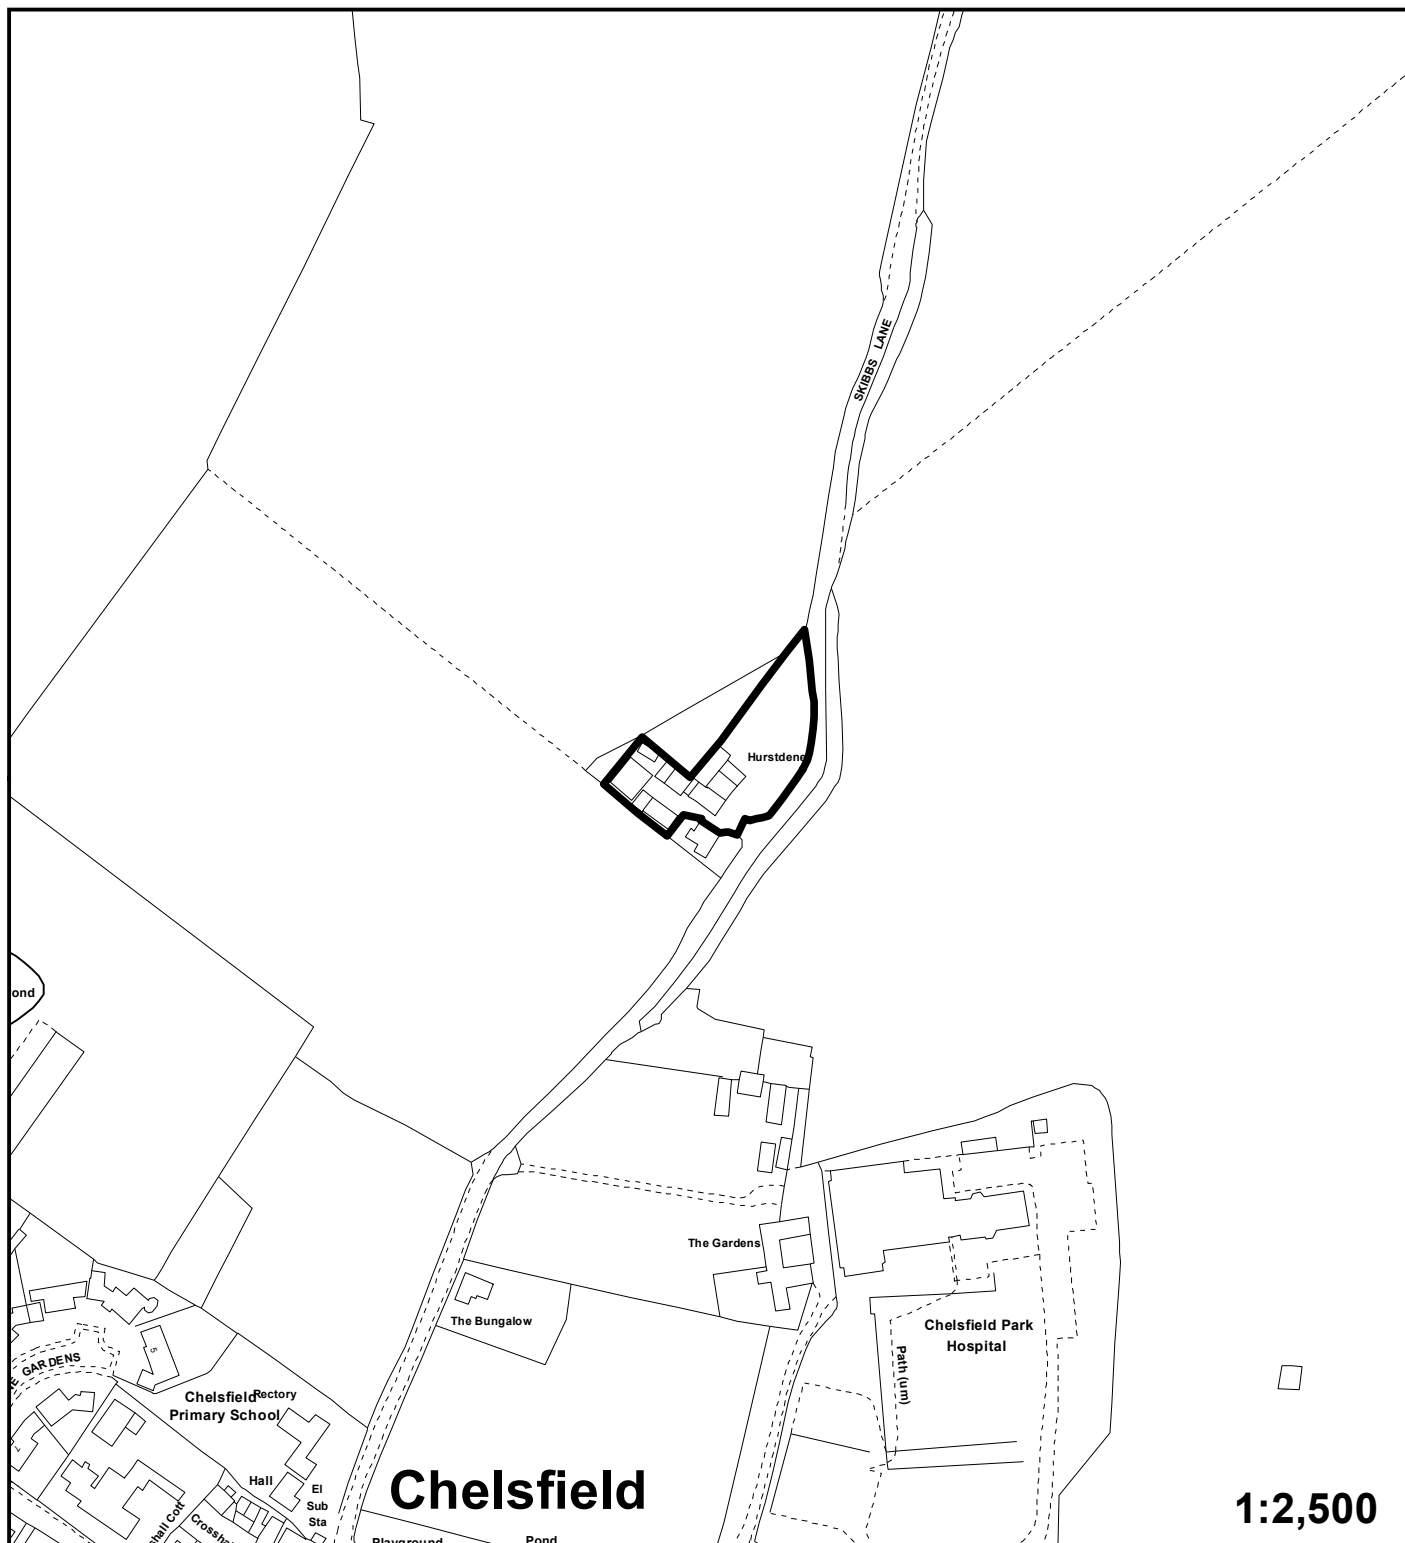

"This plan is provided to identify the location of the site and should not be used to identify the extent of the application site"
© Crown copyright and database rights 2014. Ordnance Survey 100017661.