


**Application: 13/01358/FULL1**

**Address: 47 High Street, Penge, London, SE20 7HW.**

**Proposal:**

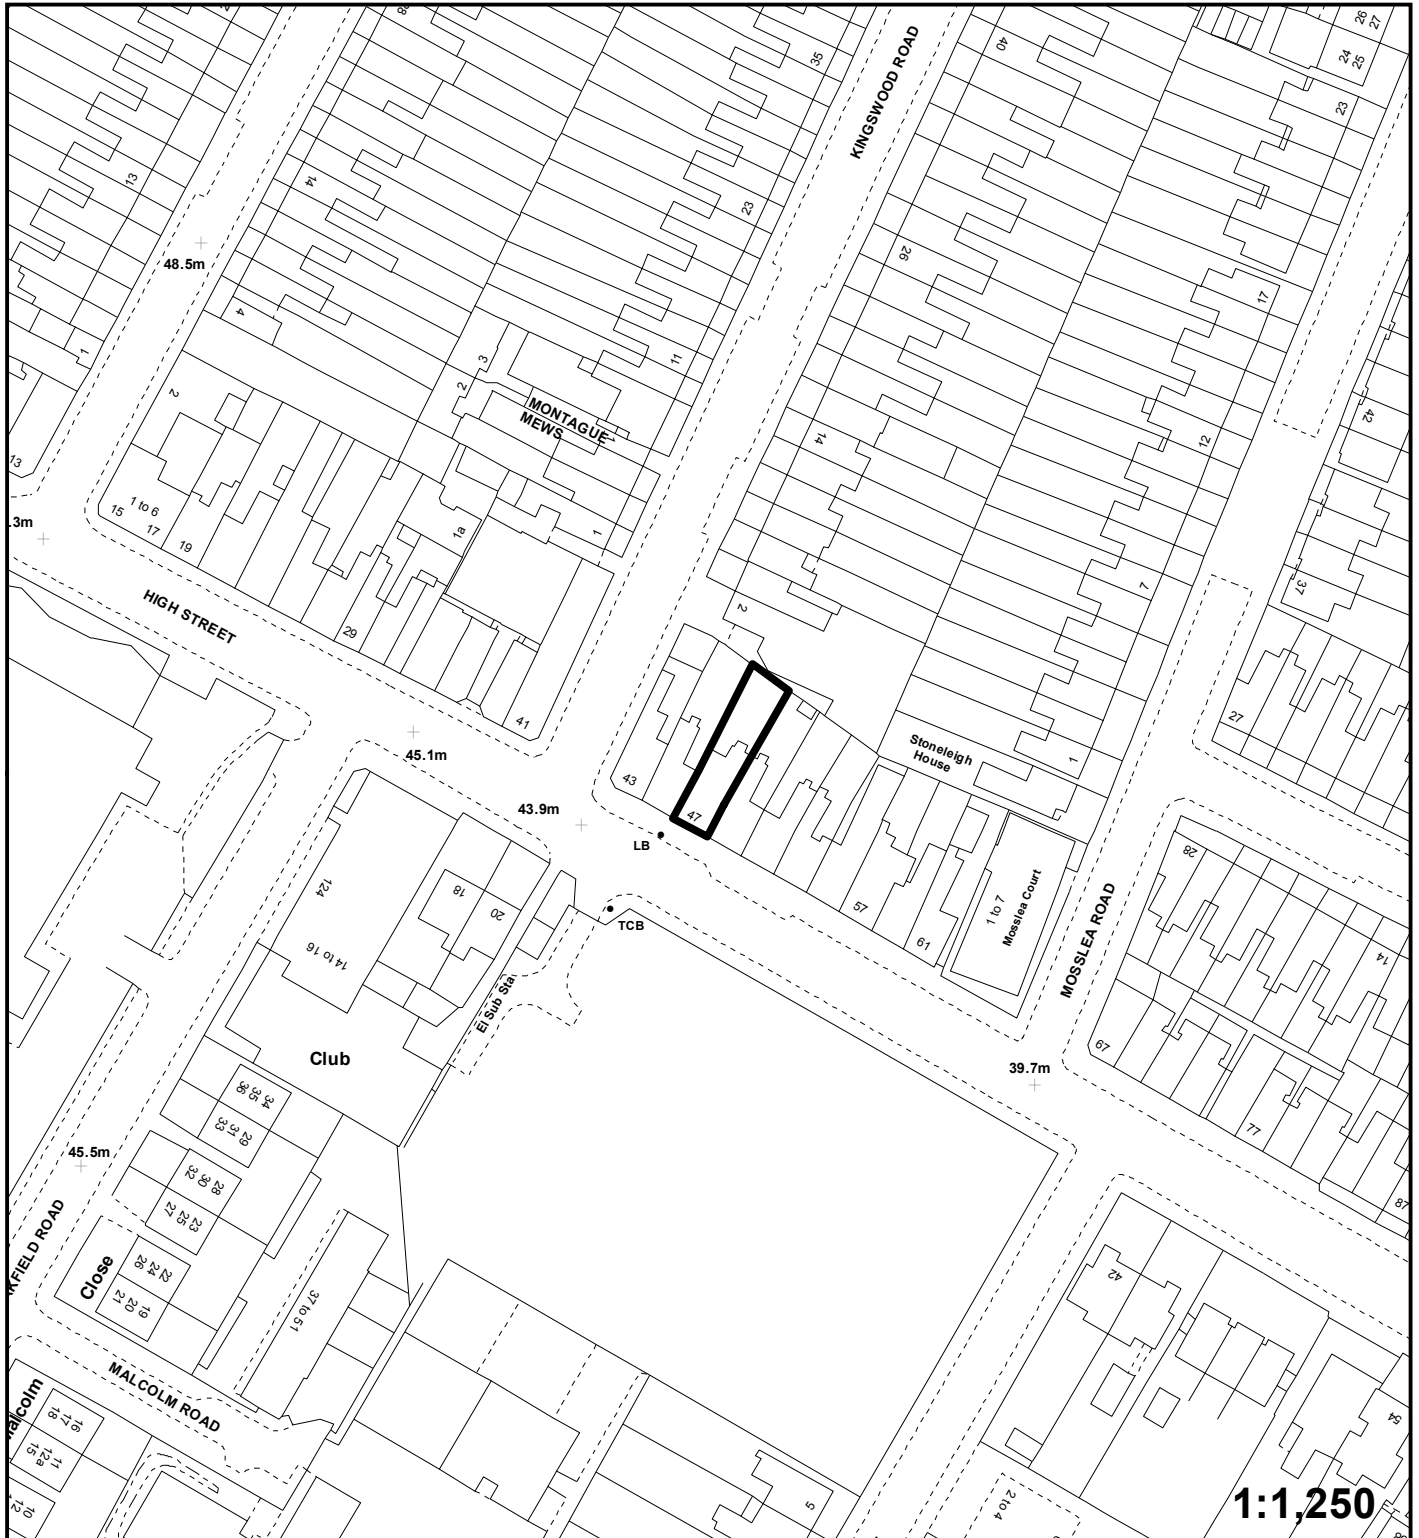

"This plan is provided to identify the location of the site and should not be used to identify the extent of the application site"  
© Crown copyright and database rights 2014. Ordnance Survey 100017661.