


Application: 13/03395/FULL6

Address: 90 Malmains Way, Beckenham, BR3 6SF.

Proposal:

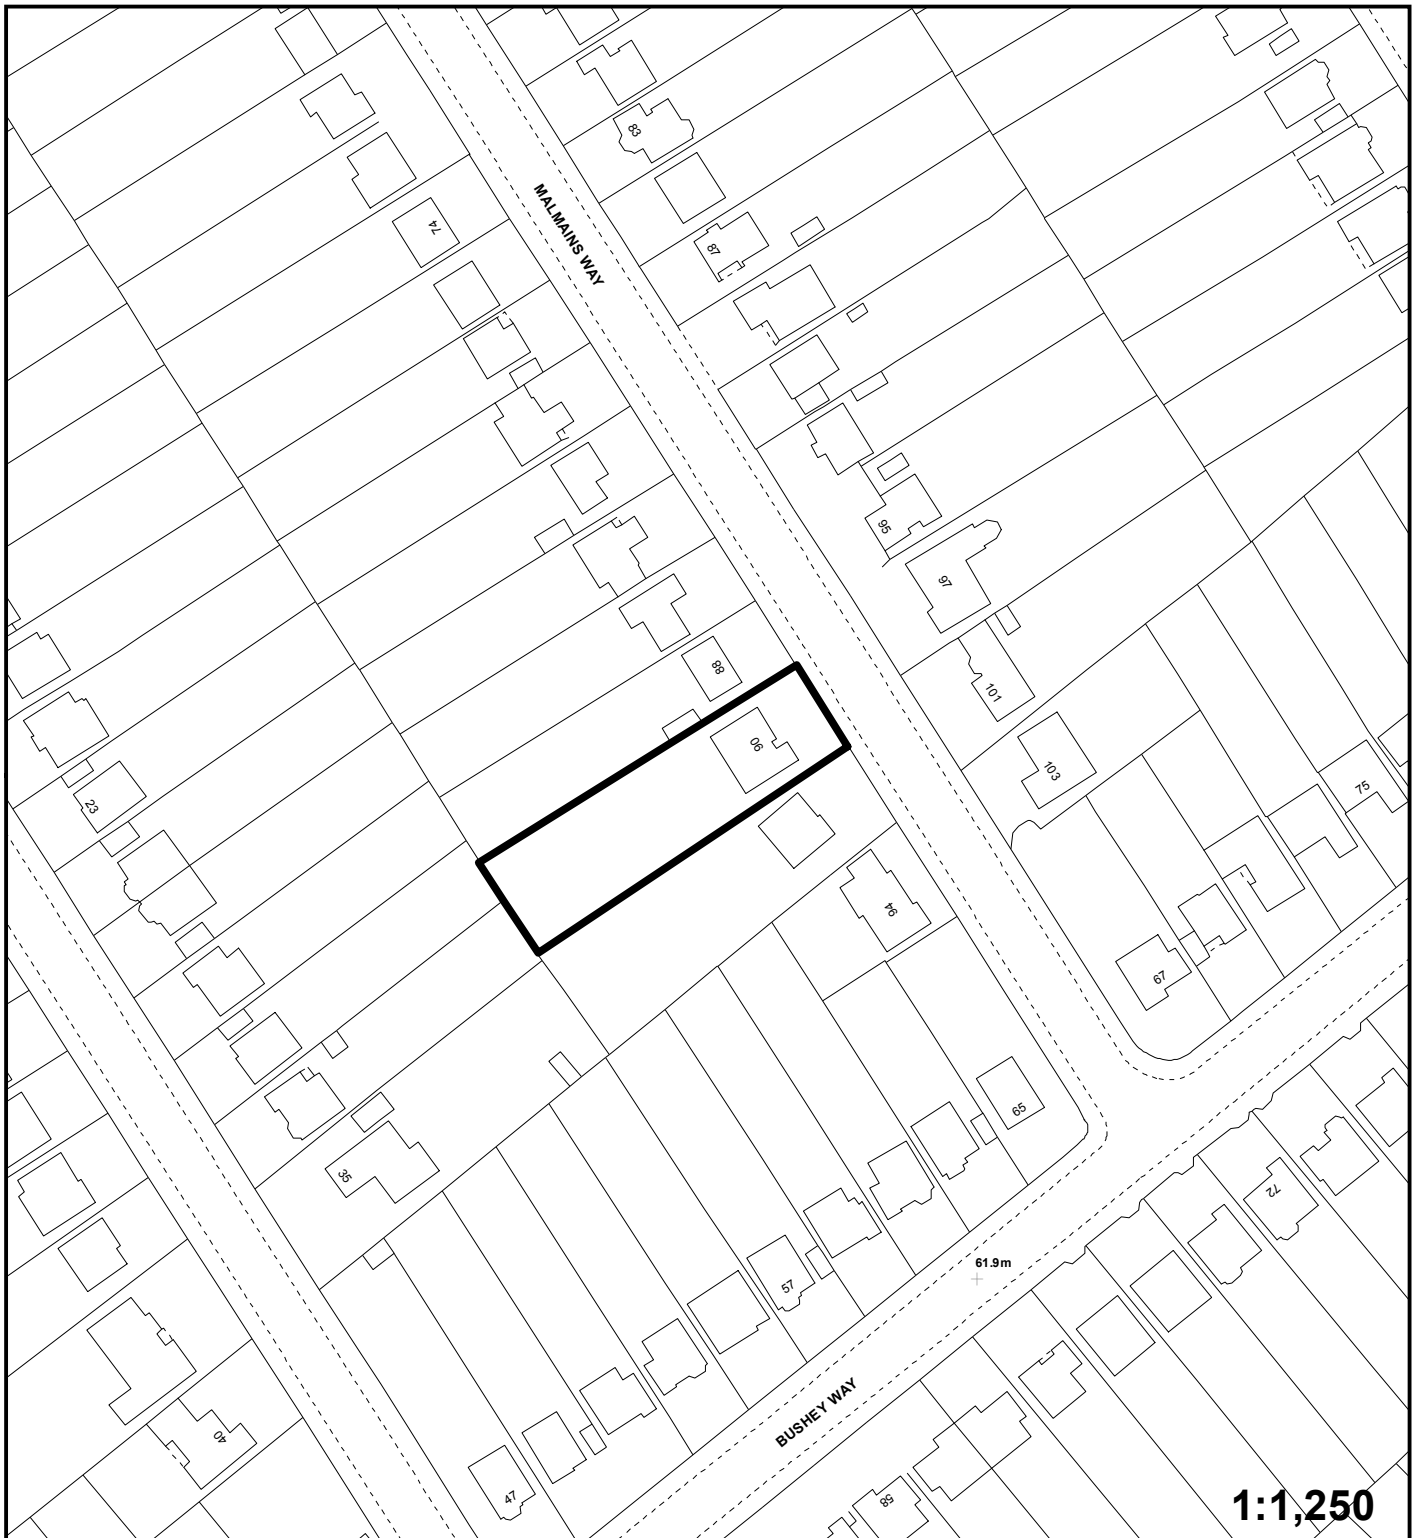

"This plan is provided to identify the location of the site and should not be used to identify the extent of the application site"
© Crown copyright and database rights 2014. Ordnance Survey 100017661.