


Application: 14/00368/FULL 1

Address: 81 High Street, Farnborough, Orpington, BR6 7BB.

Proposal:

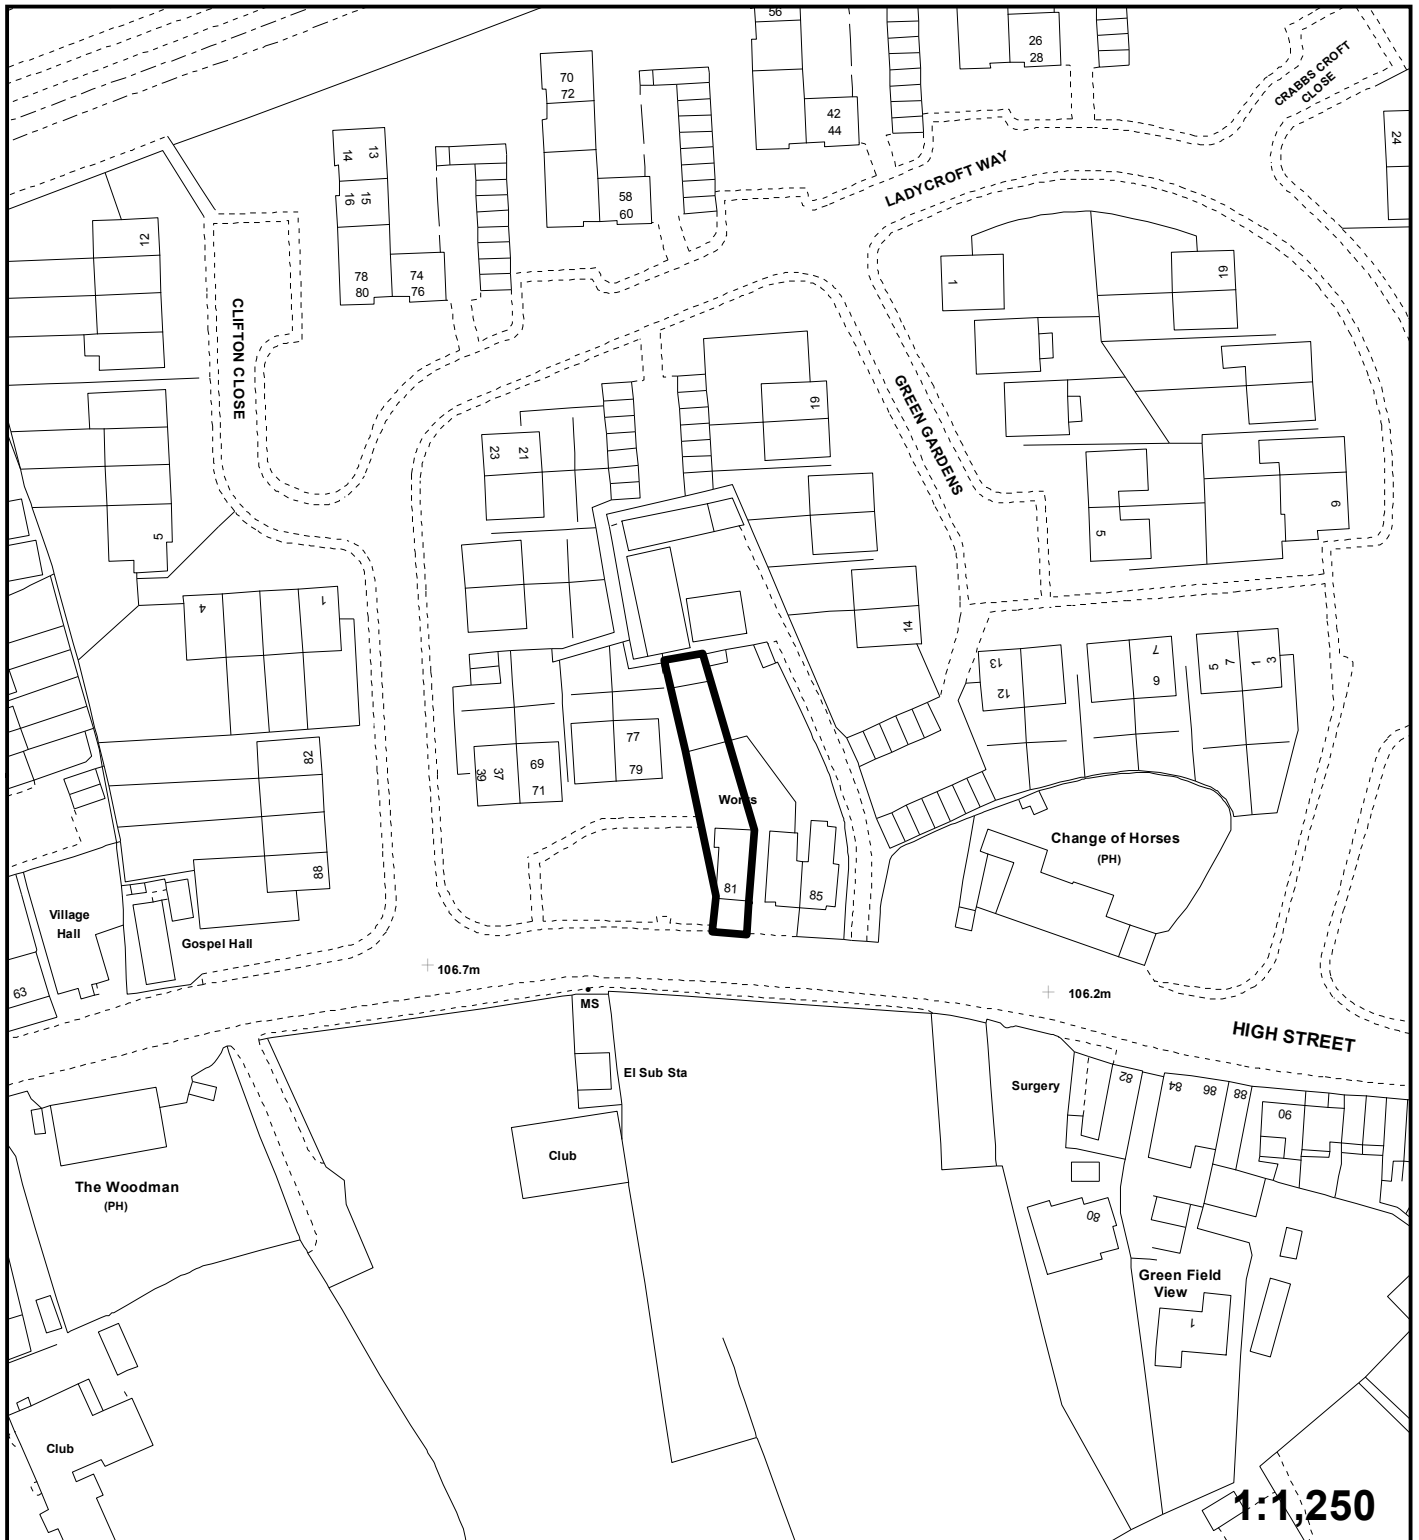

"This plan is provided to identify the location of the site and should not be used to identify the extent of the application site"
© Crown copyright and database rights 2014. Ordnance Survey 100017661.