


Application: 14/02086/RESPA

Address: Berwick House, 8-10 Knoll Rise, Orpington, BR6 0EL.

Proposal: Change of use of Berwick House from Class B1(a) office to Class C3 dwellinghouses to form 6 studio flats, 66 one bedroom and 13 two bedroom flats.

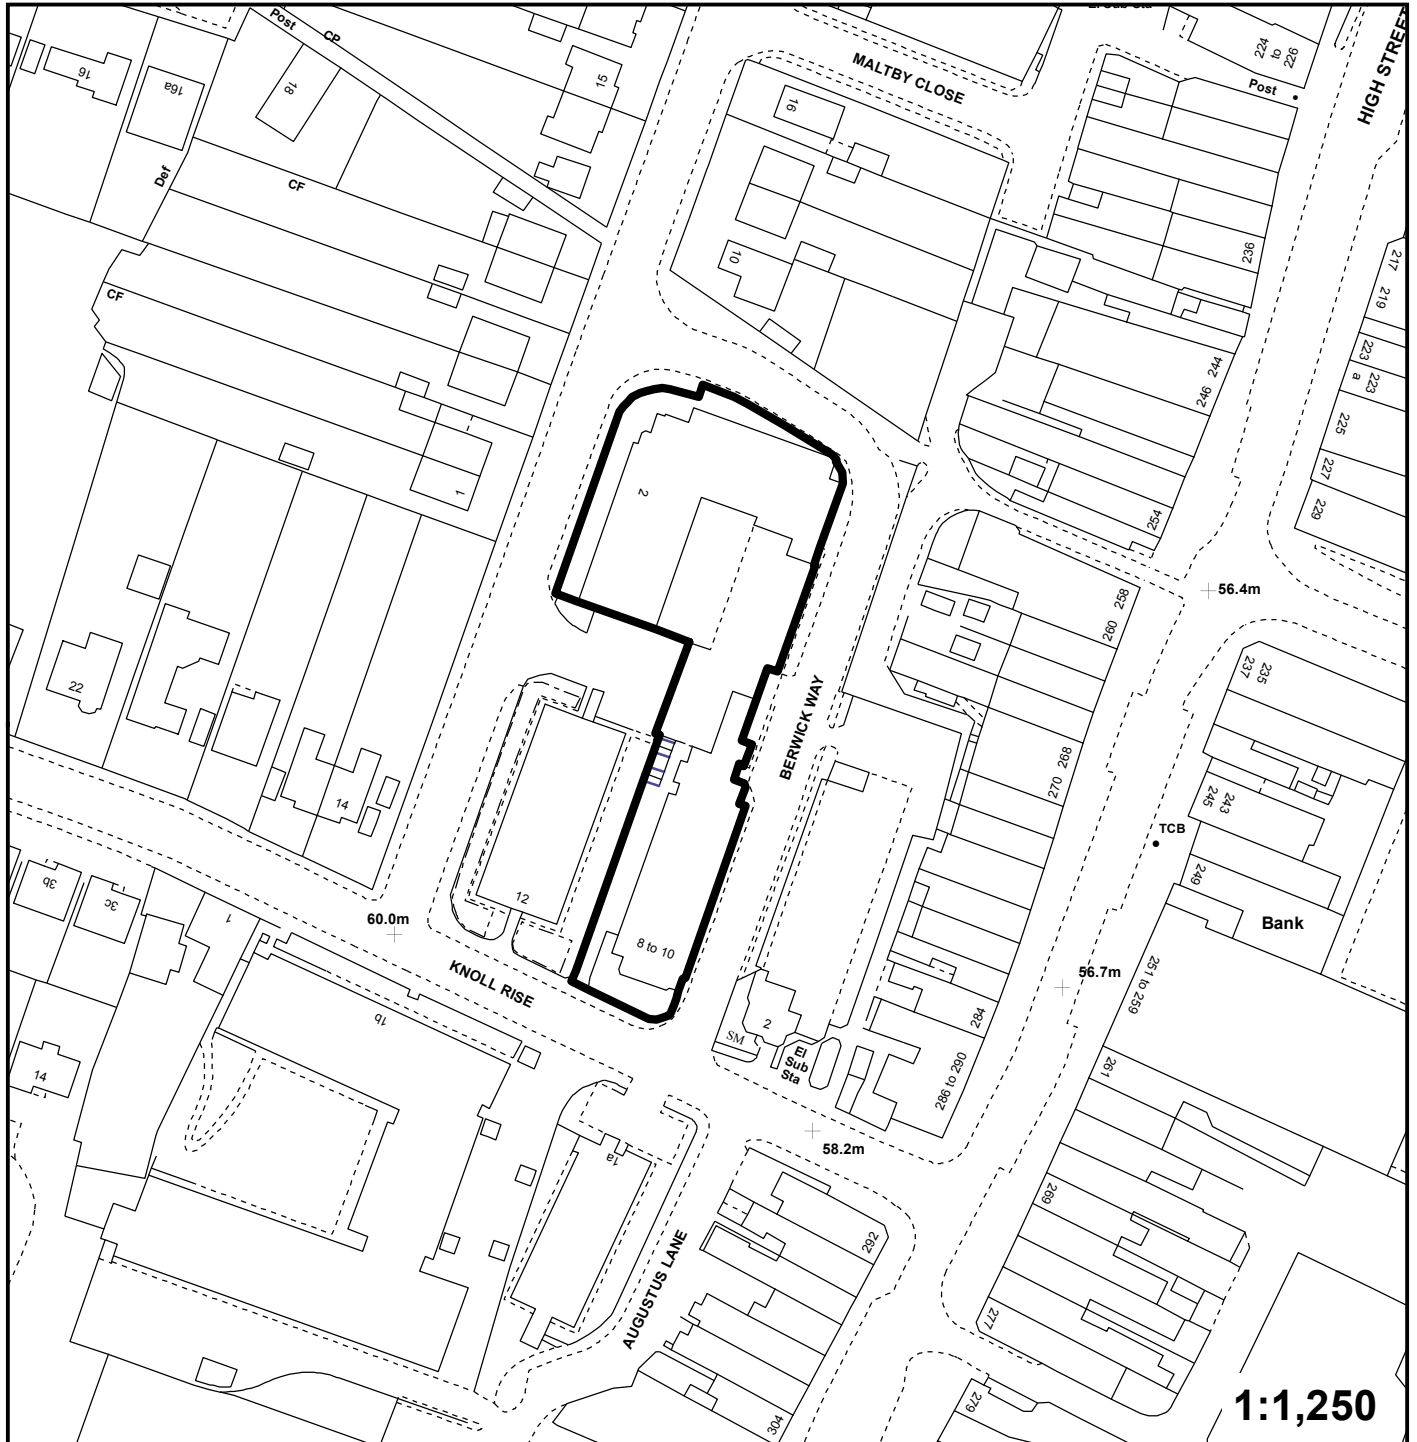

" This plan is provided to identify the location of the site and should not be used to identify the extent of the application site."

© Crown copyright and database rights 2014. Ordnance Survey 100017661.