


**KEY:**

- ▬▬▬▬▬▬ PROPOSED DYL
- ▬▬▬▬▬▬ EXISTING SYL
- ▭ EXISTING DISABLED BAY
- ▬▬▬▬▬▬ EXISTING 'SCHOOL KEEP CLEAR'

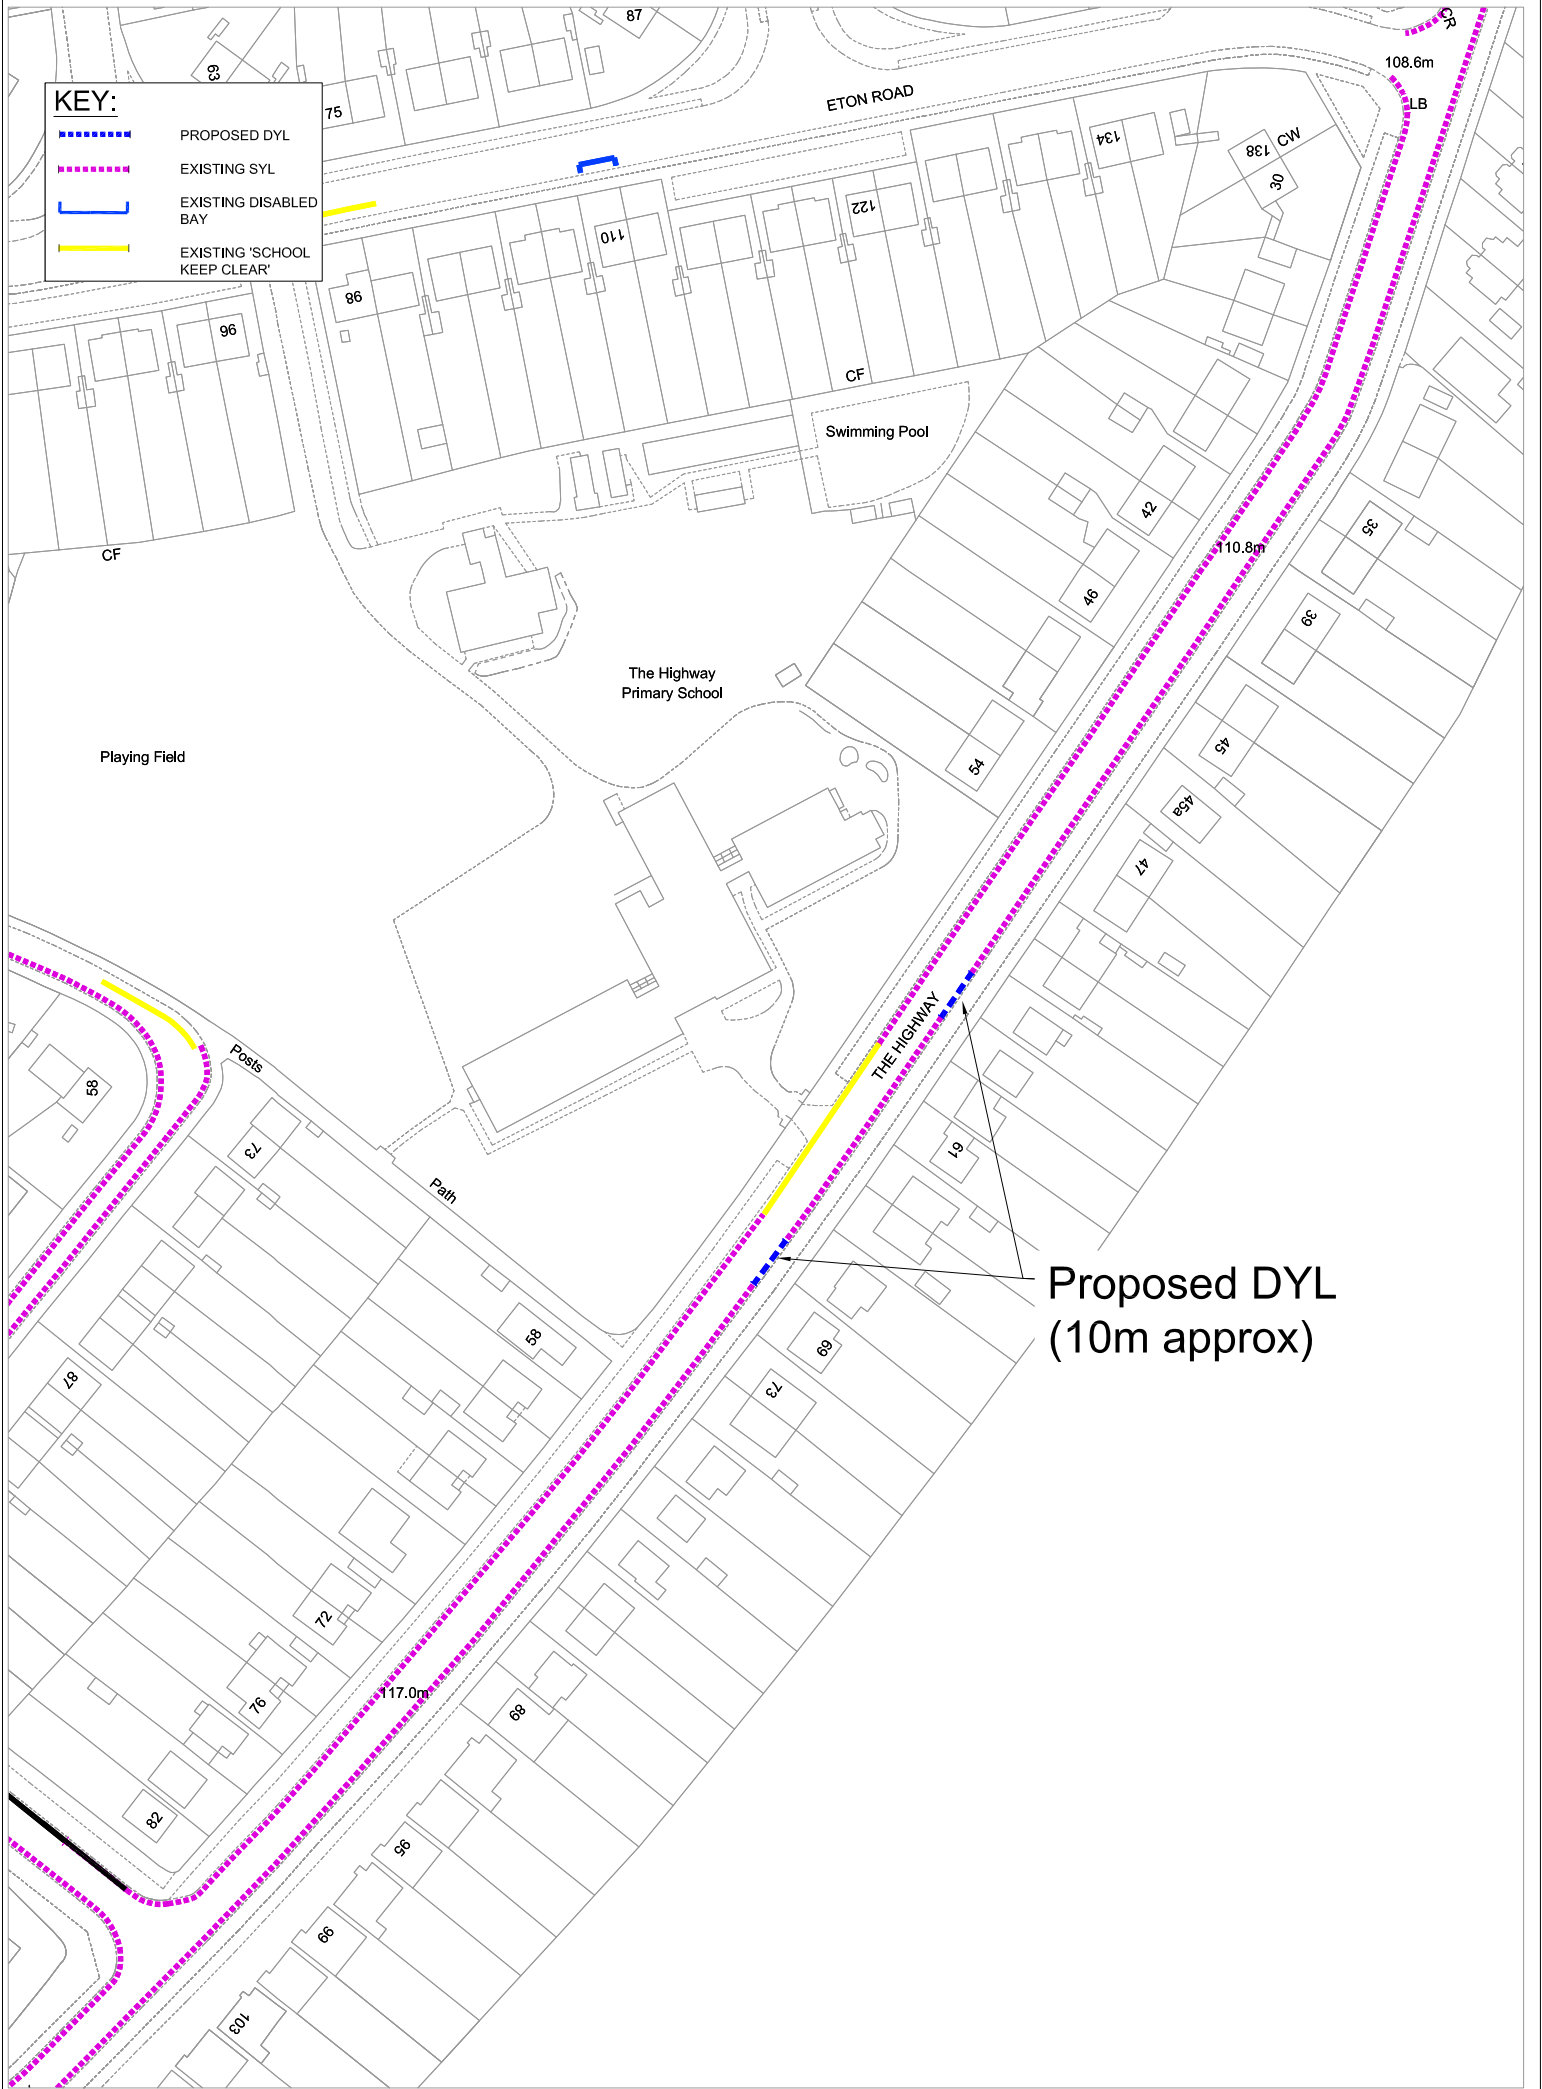

Proposed DYL  
(10m approx)

© Crown copyright and database rights 2013 Ordnance Survey 100017061.