


Application:15/01541/FULL1

Address: 32 Church Avenue Beckenham BR3 1DT

Proposal: New dwellinghouse to the rear of No.32 Church Road

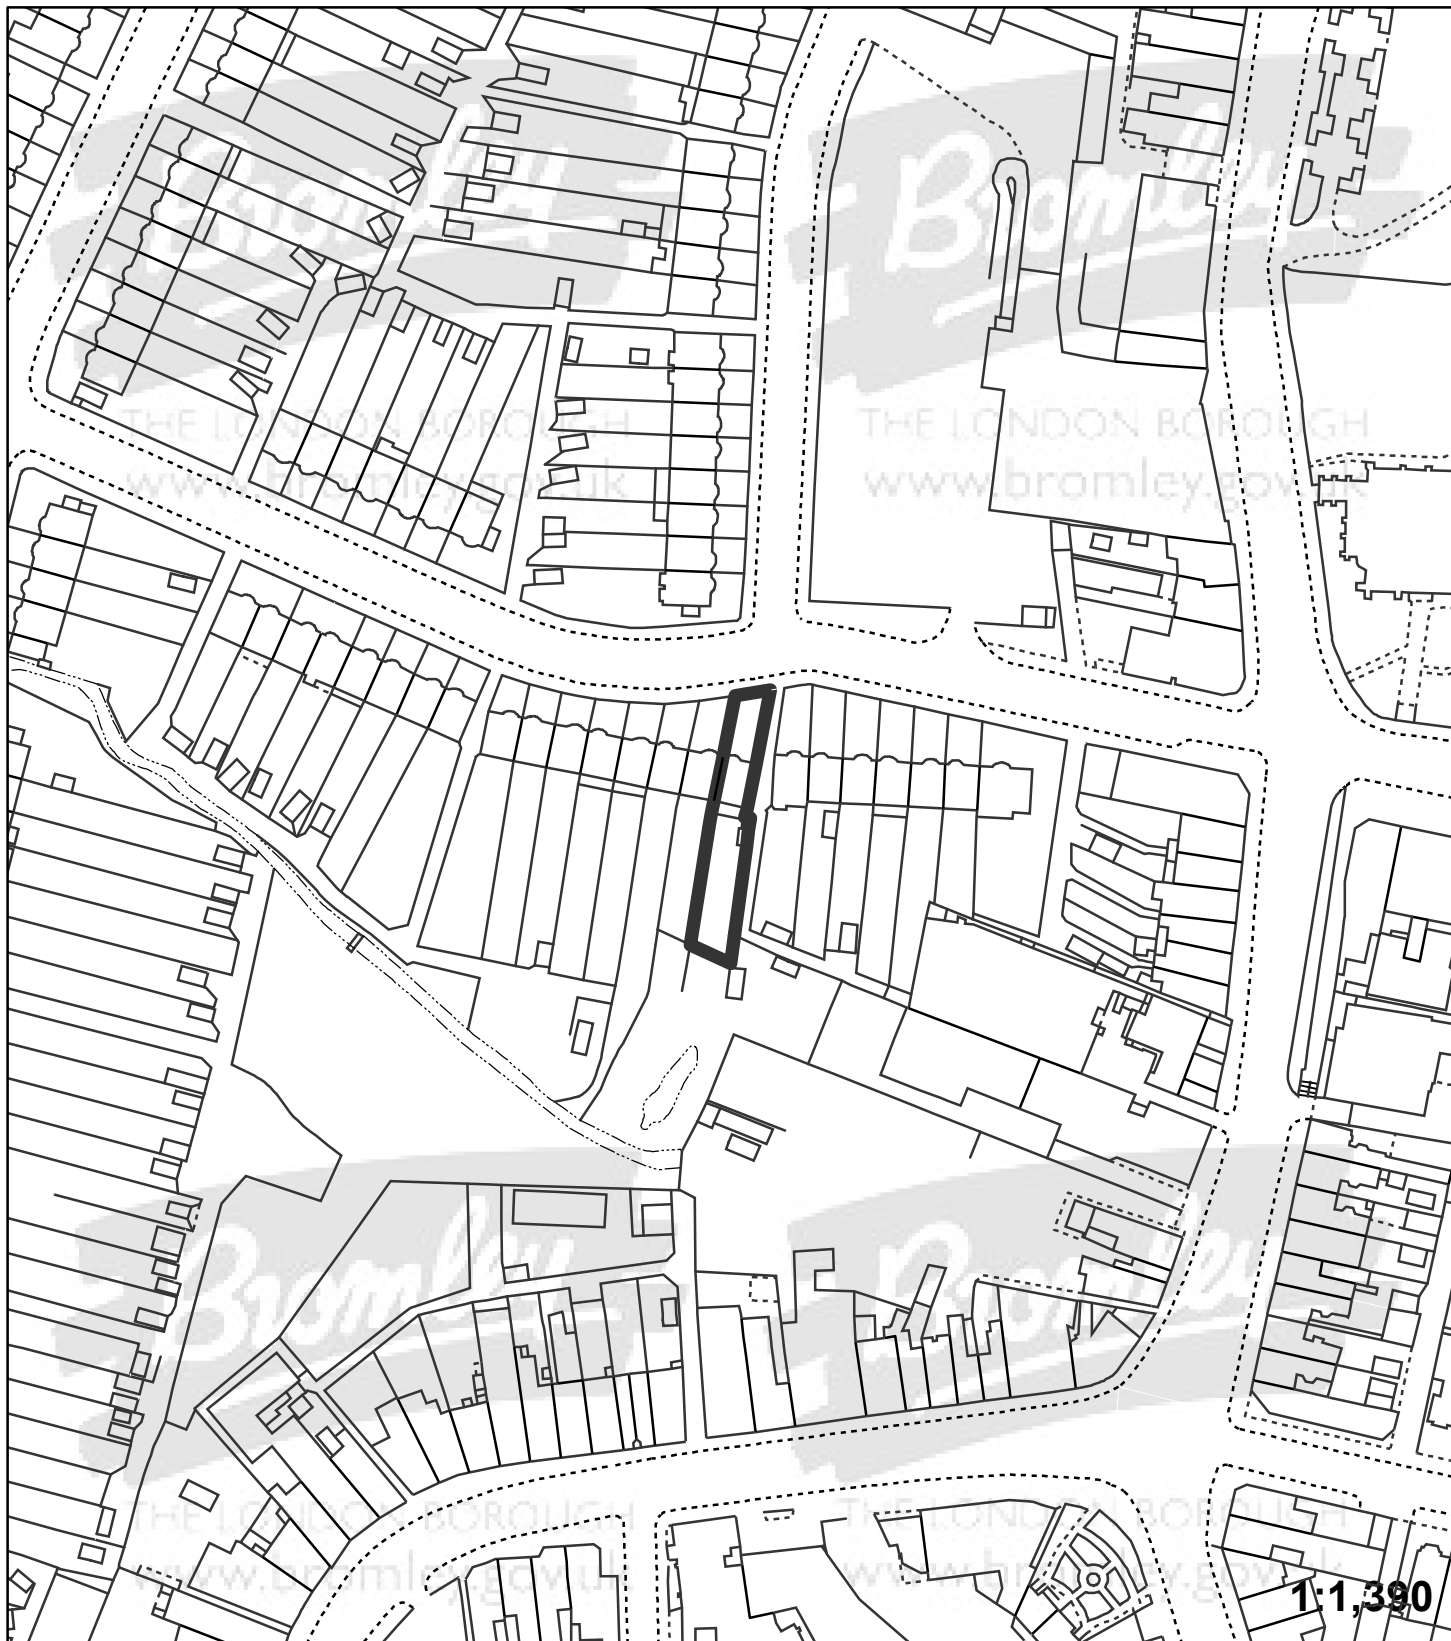

"This plan is provided to identify the location of the site and should not be used to identify the extent of the application site"

© Crown copyright and database rights 2015. Ordnance Survey 100017661.