


Application:15/01879/OUT

Address: 27 Heathfield Chislehurst BR7 6AF

Proposal: Demolition of existing dwelling and erection of a 2 storey 5 bedroom dwelling with accommodation in loft space.

OUTLINE APPLICATION

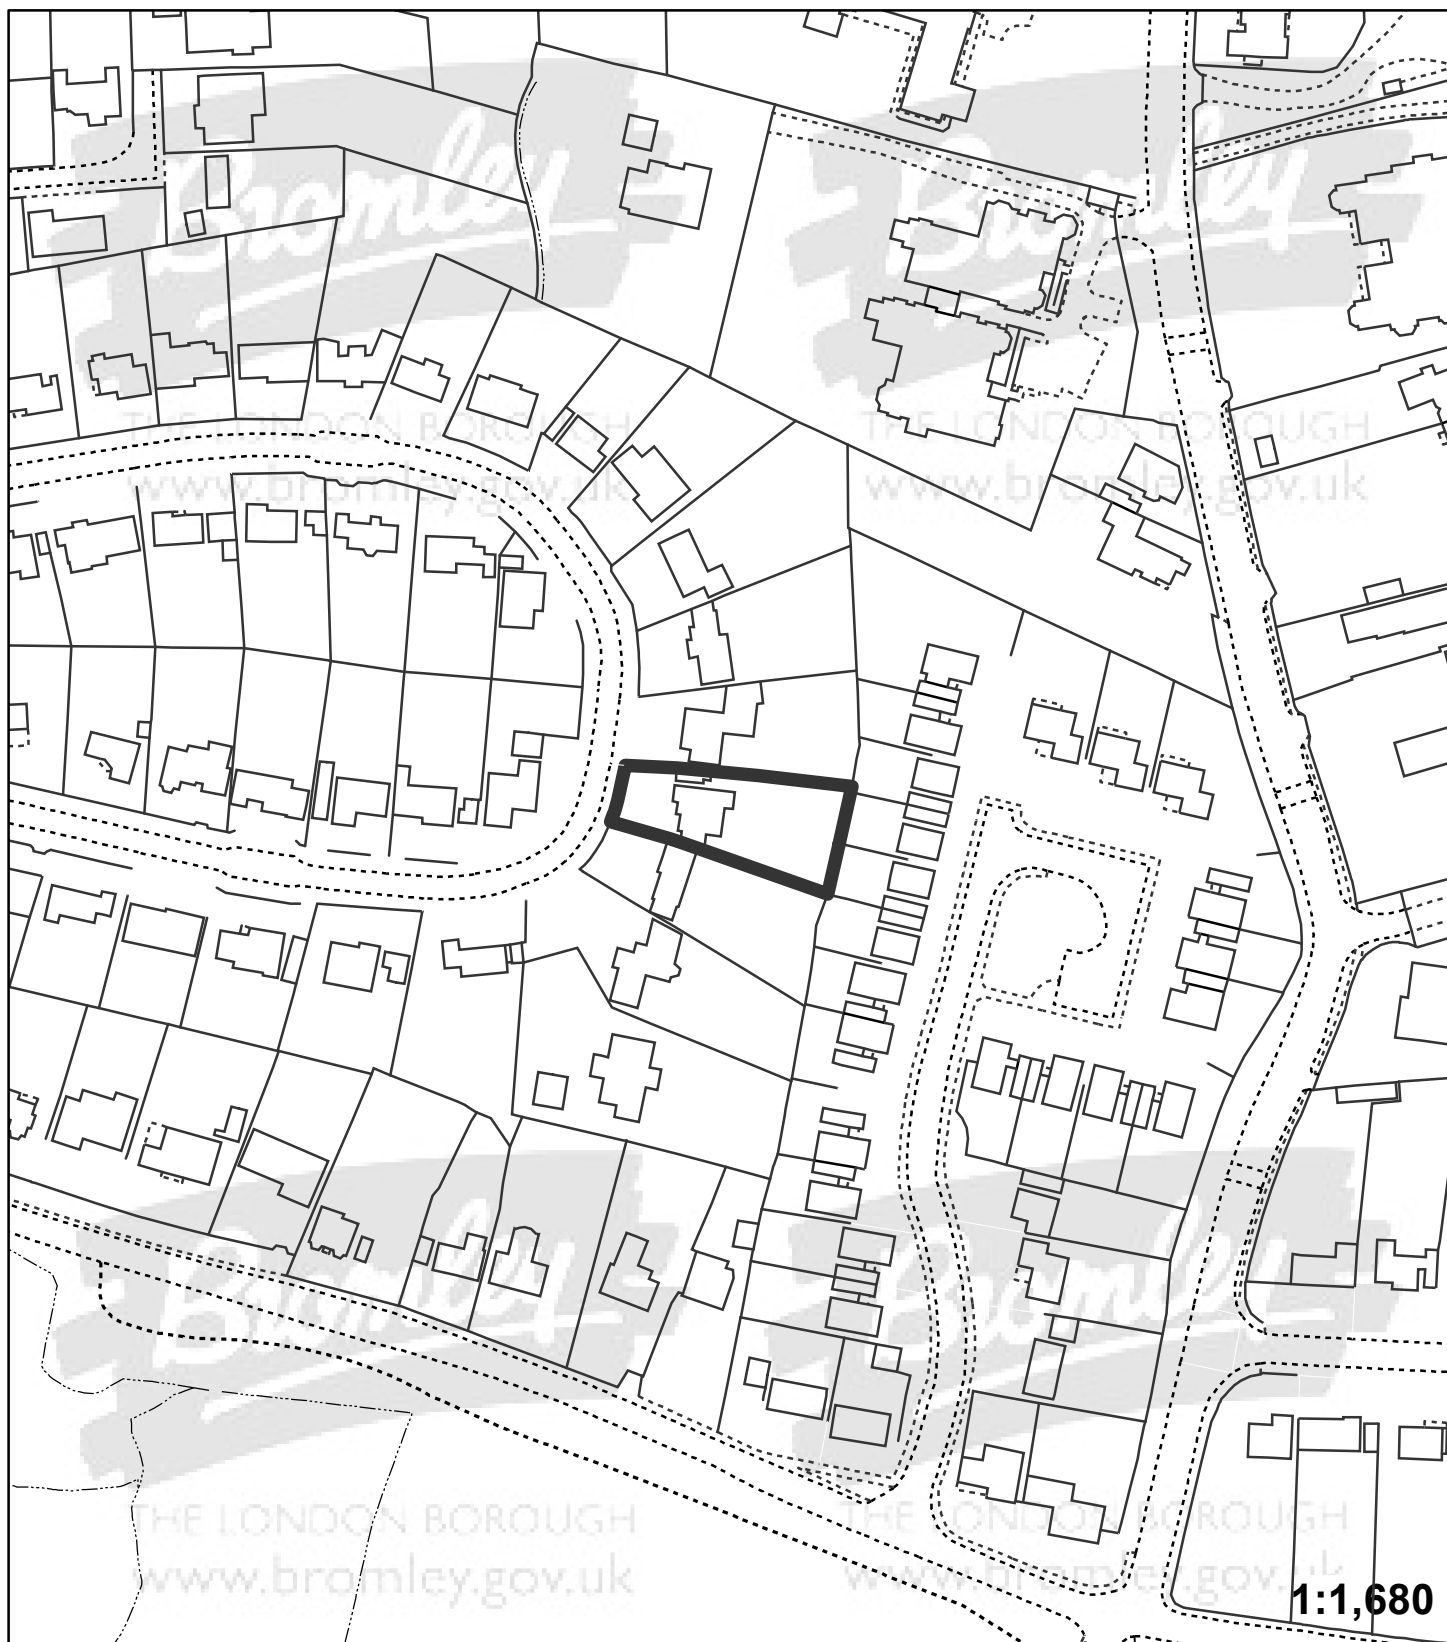

"This plan is provided to identify the location of the site and should not be used to identify the extent of the application site"

© Crown copyright and database rights 2015. Ordnance Survey 100017661.