


Application:15/00864/FULL1

Address: Cookham Farm Skeet Hill Lane Orpington BR5 4HB

Proposal: Demolition of existing dwelling garage, barn and outbuildings and erection of detached two storey 4 bedroom dwelling with first floor terrace and solar panels on roof.

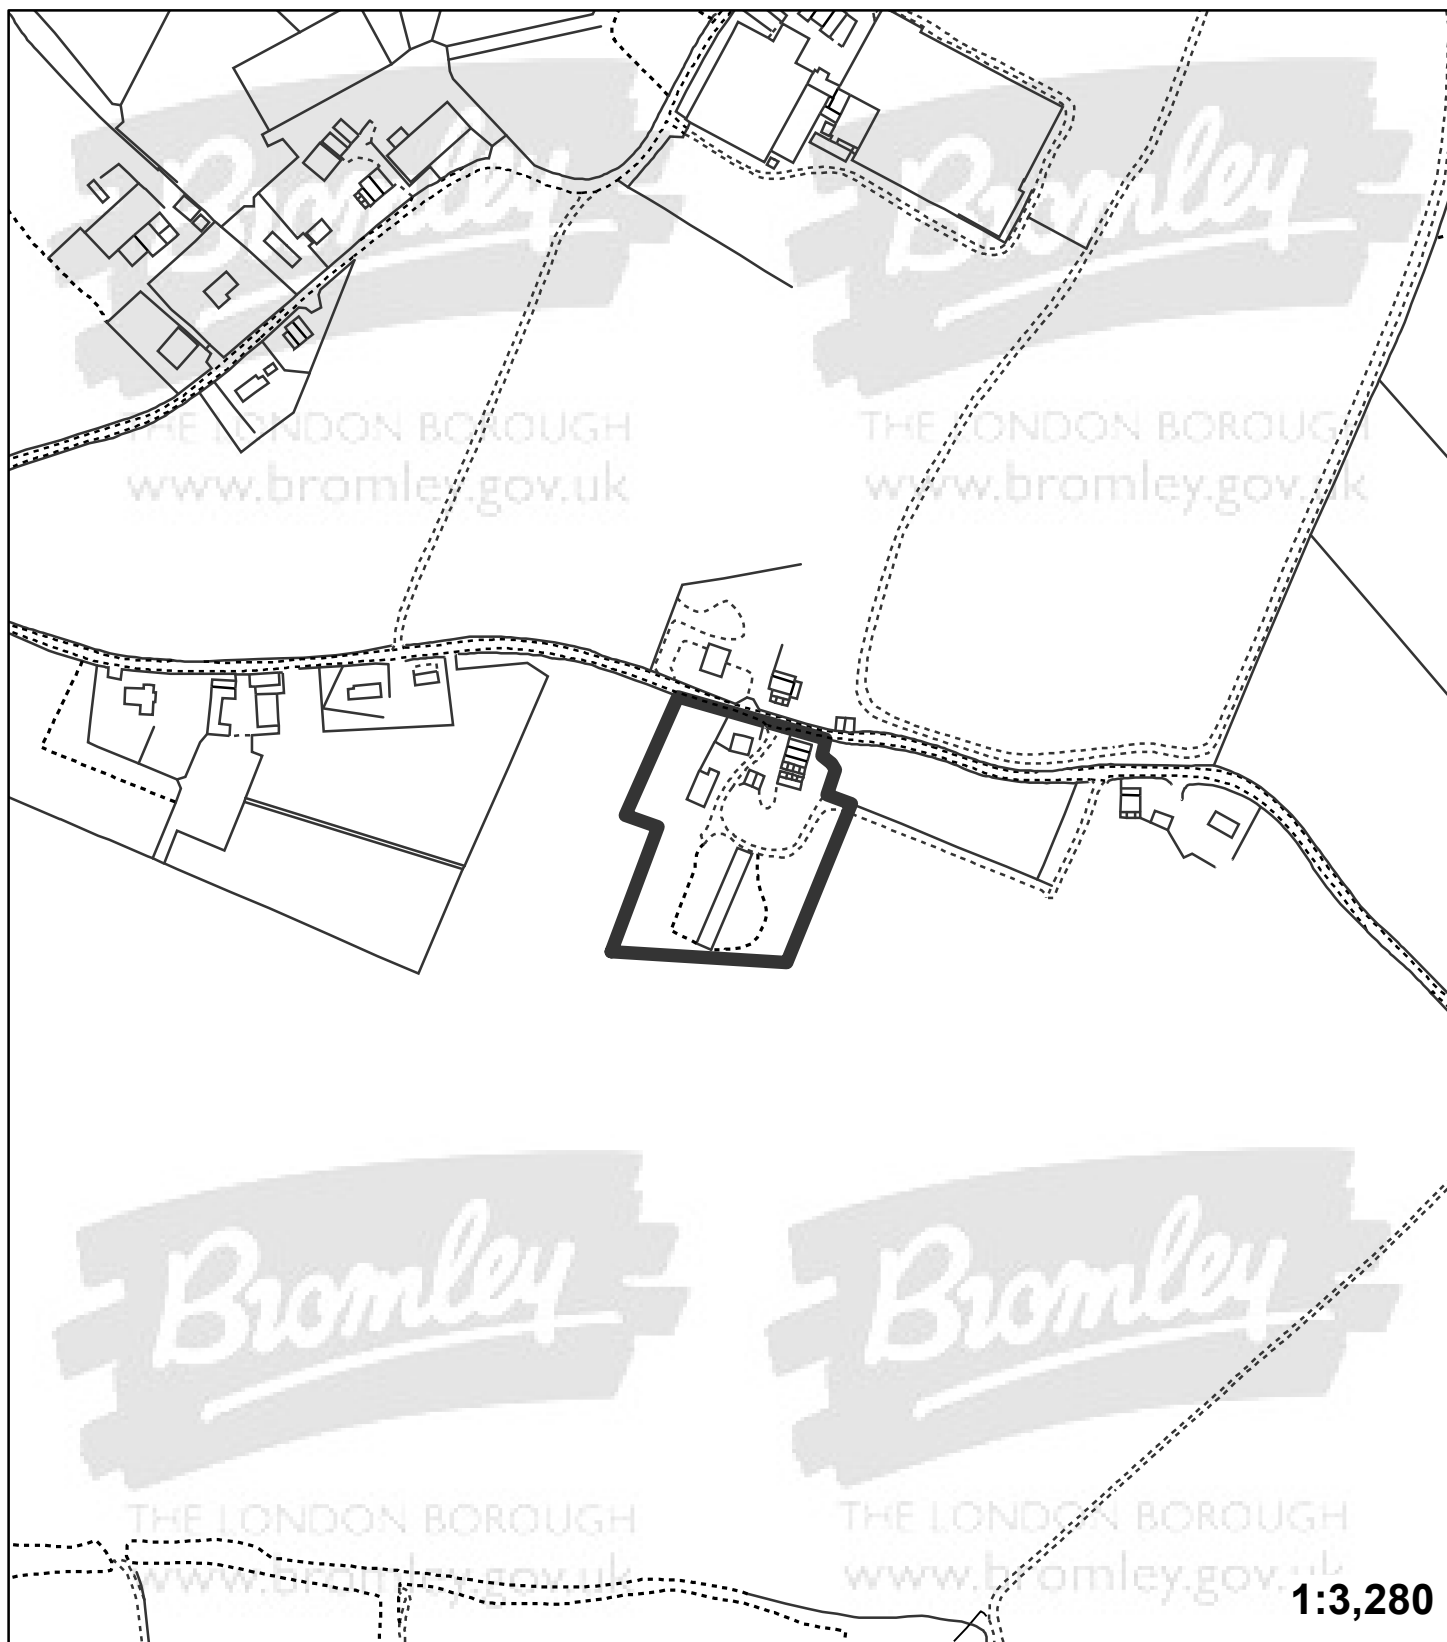

"This plan is provided to identify the location of the site and should not be used to identify the extent of the application site"

© Crown copyright and database rights 2015. Ordnance Survey 100017661.