


Application:15/01905/FULL6

Address: 7 Grice Avenue Biggin Hill TN16 3EW

Proposal: Single storey side/rear extension

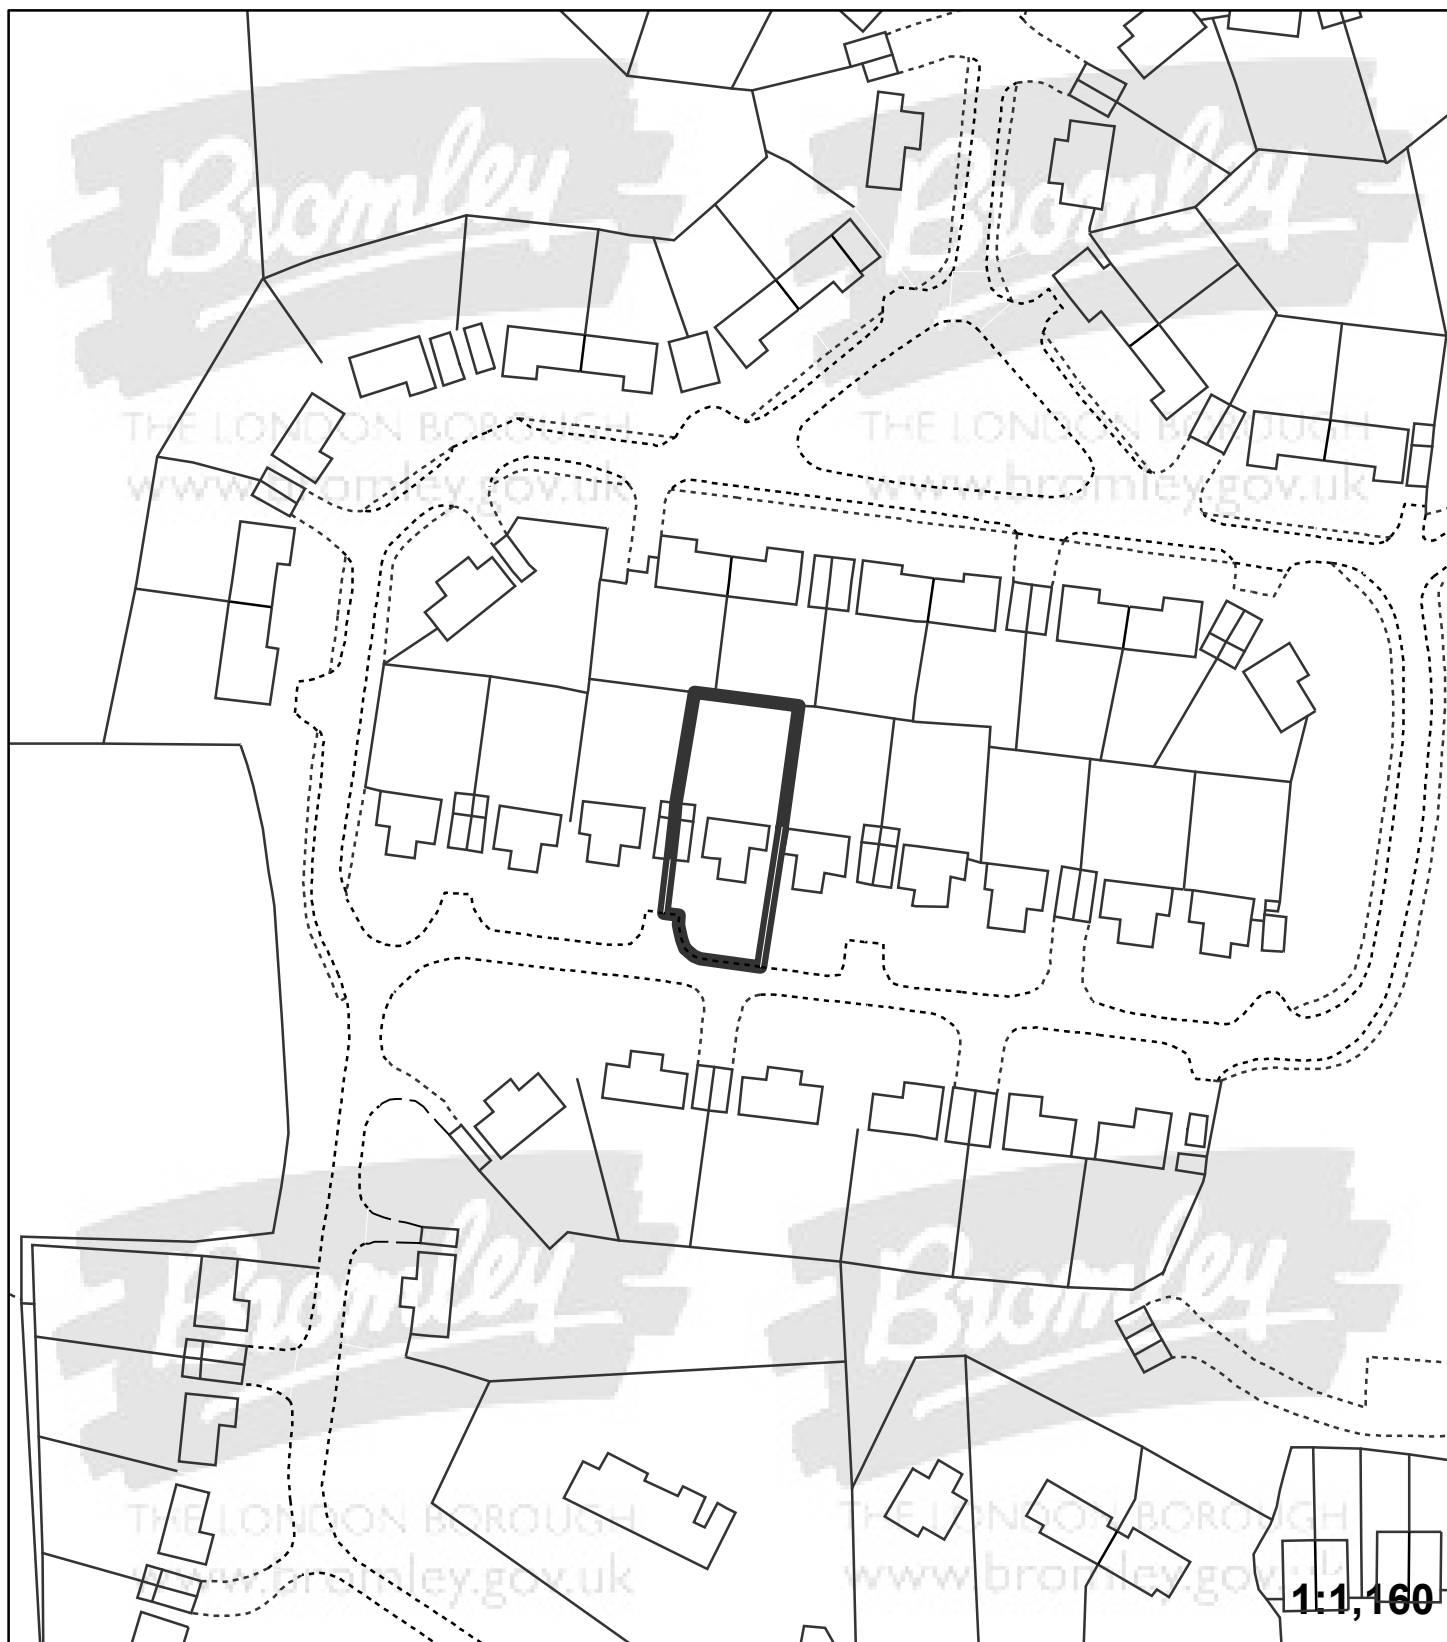

"This plan is provided to identify the location of the site and should not be used to identify the extent of the application site"

© Crown copyright and database rights 2015. Ordnance Survey 100017661.