


**Application:**15/01024/FULL2

**Address:** Lilly's Farm Chelsfield Lane Orpington BR6 7RP

**Proposal:** Change of use and demolition of existing commercial buildings and erection of 3 x four-bedroom houses, garage for plot 3, associated access road and parking.

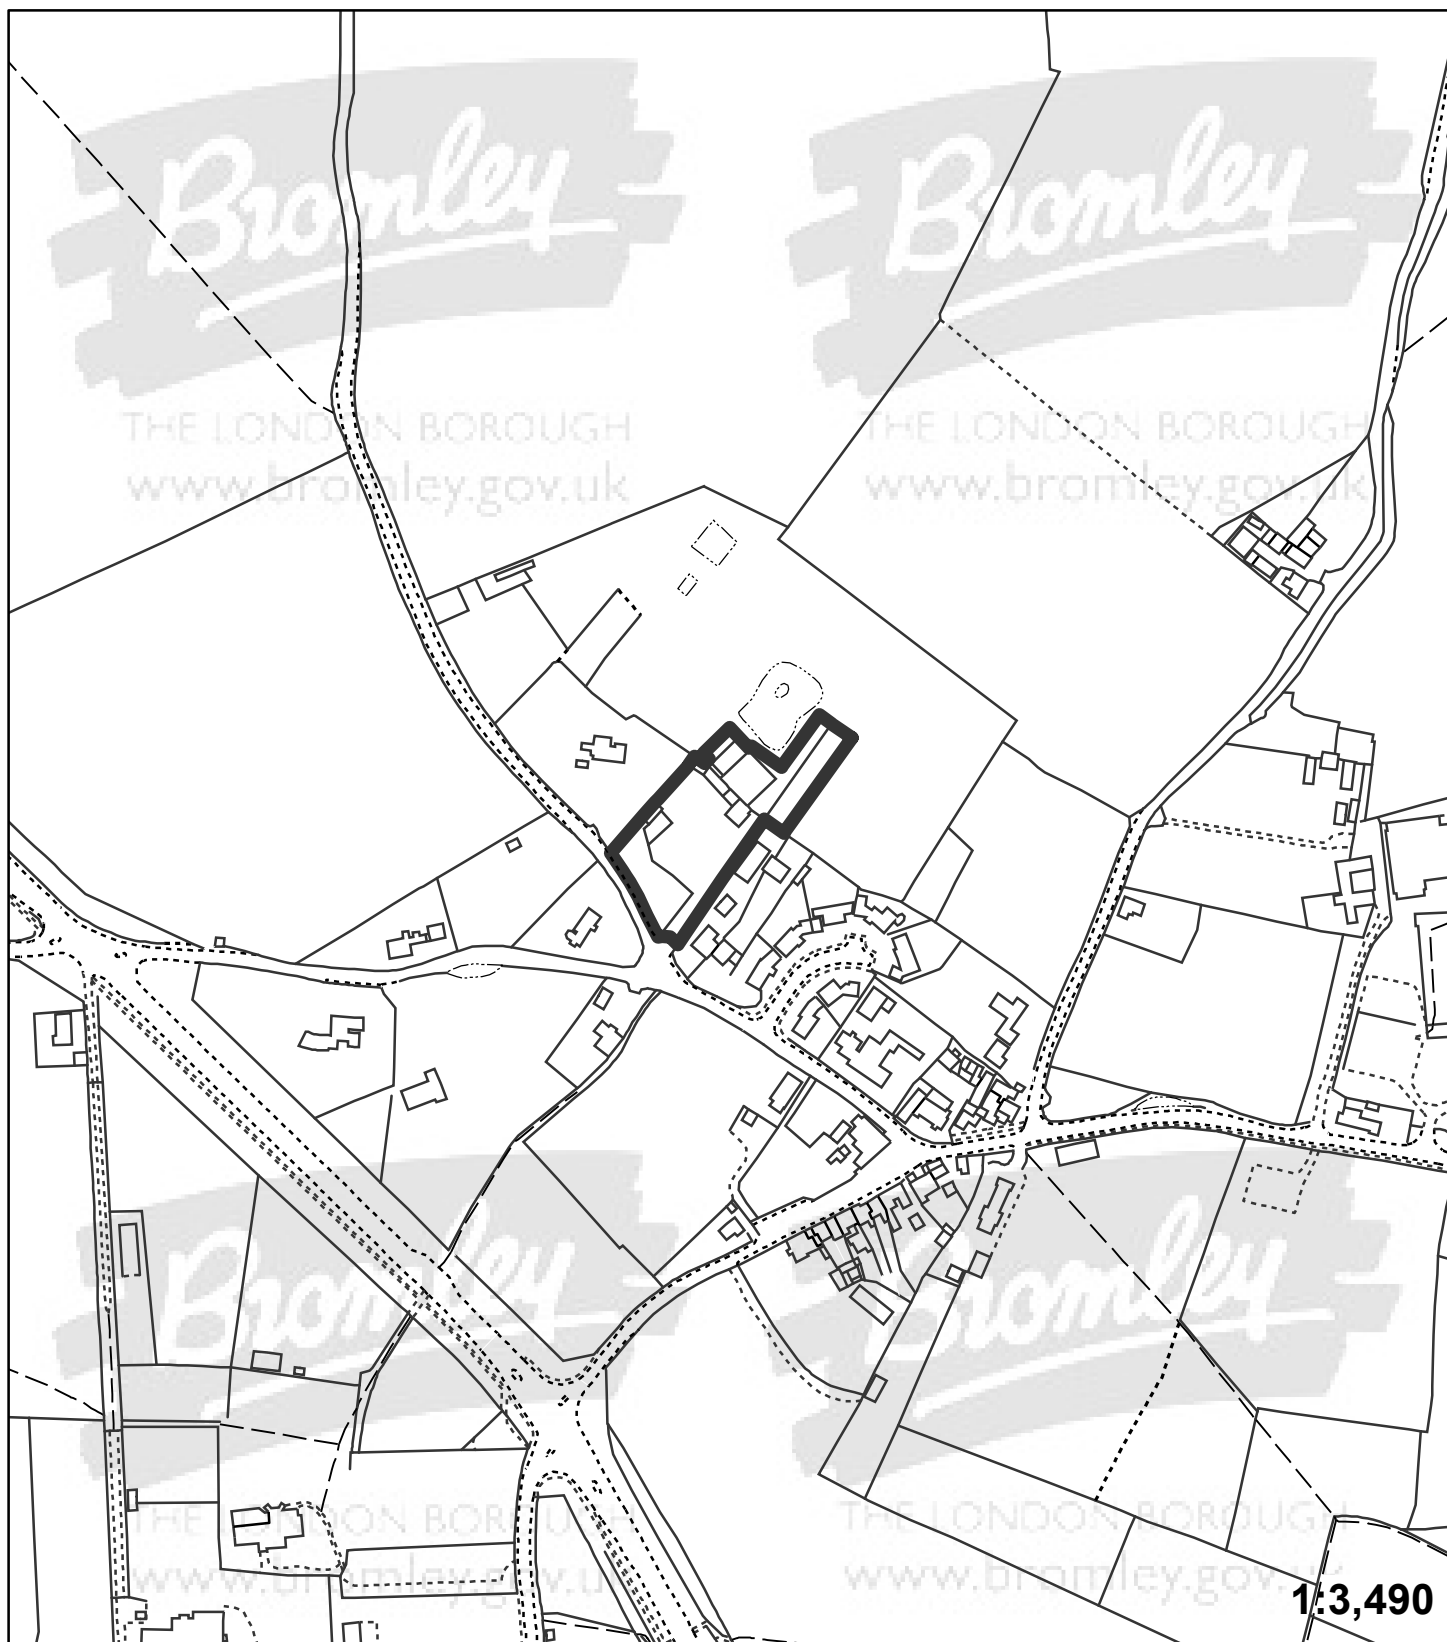

"This plan is provided to identify the location of the site and should not be used to identify the extent of the application site"

© Crown copyright and database rights 2015. Ordnance Survey 100017661.