


**Application:**15/01574/FULL2

**Address:** 15 Lewes Road Bromley BR1 2RN

**Proposal:** Conversion of single dwellinghouse to House in Multiple Occupation RETROSPECTIVE APPLICATION

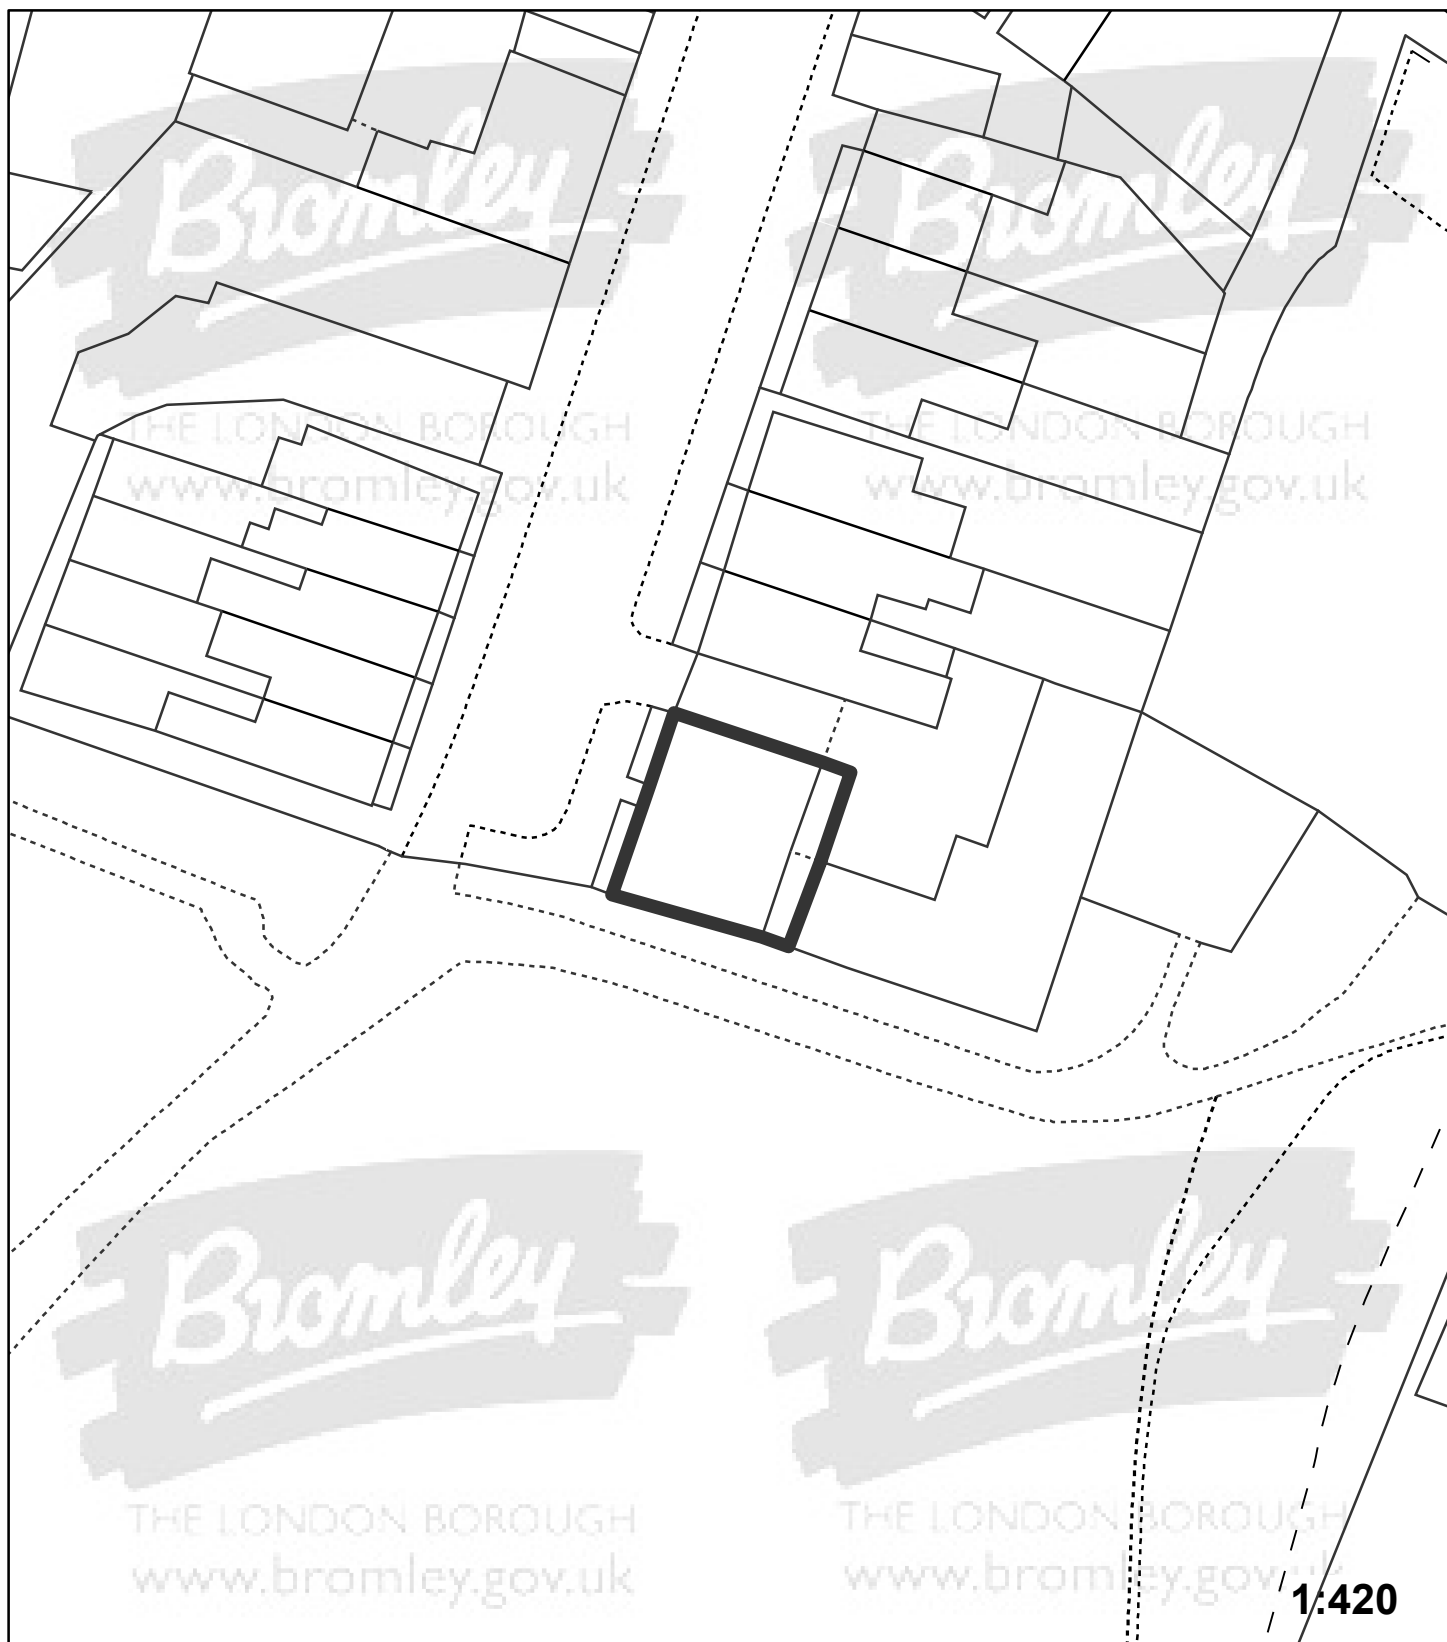

"This plan is provided to identify the location of the site and should not be used to identify the extent of the application site"

© Crown copyright and database rights 2015. Ordnance Survey 100017661.