


**Application:**15/00887/FULL2

**Address:** Chislehurst House 143 Chislehurst Road Orpington BR6 0DS

**Proposal:** Change of use of part of first floor from offices ancillary to respite care use (Class C2) to Class B1 offices unrelated to respite care use

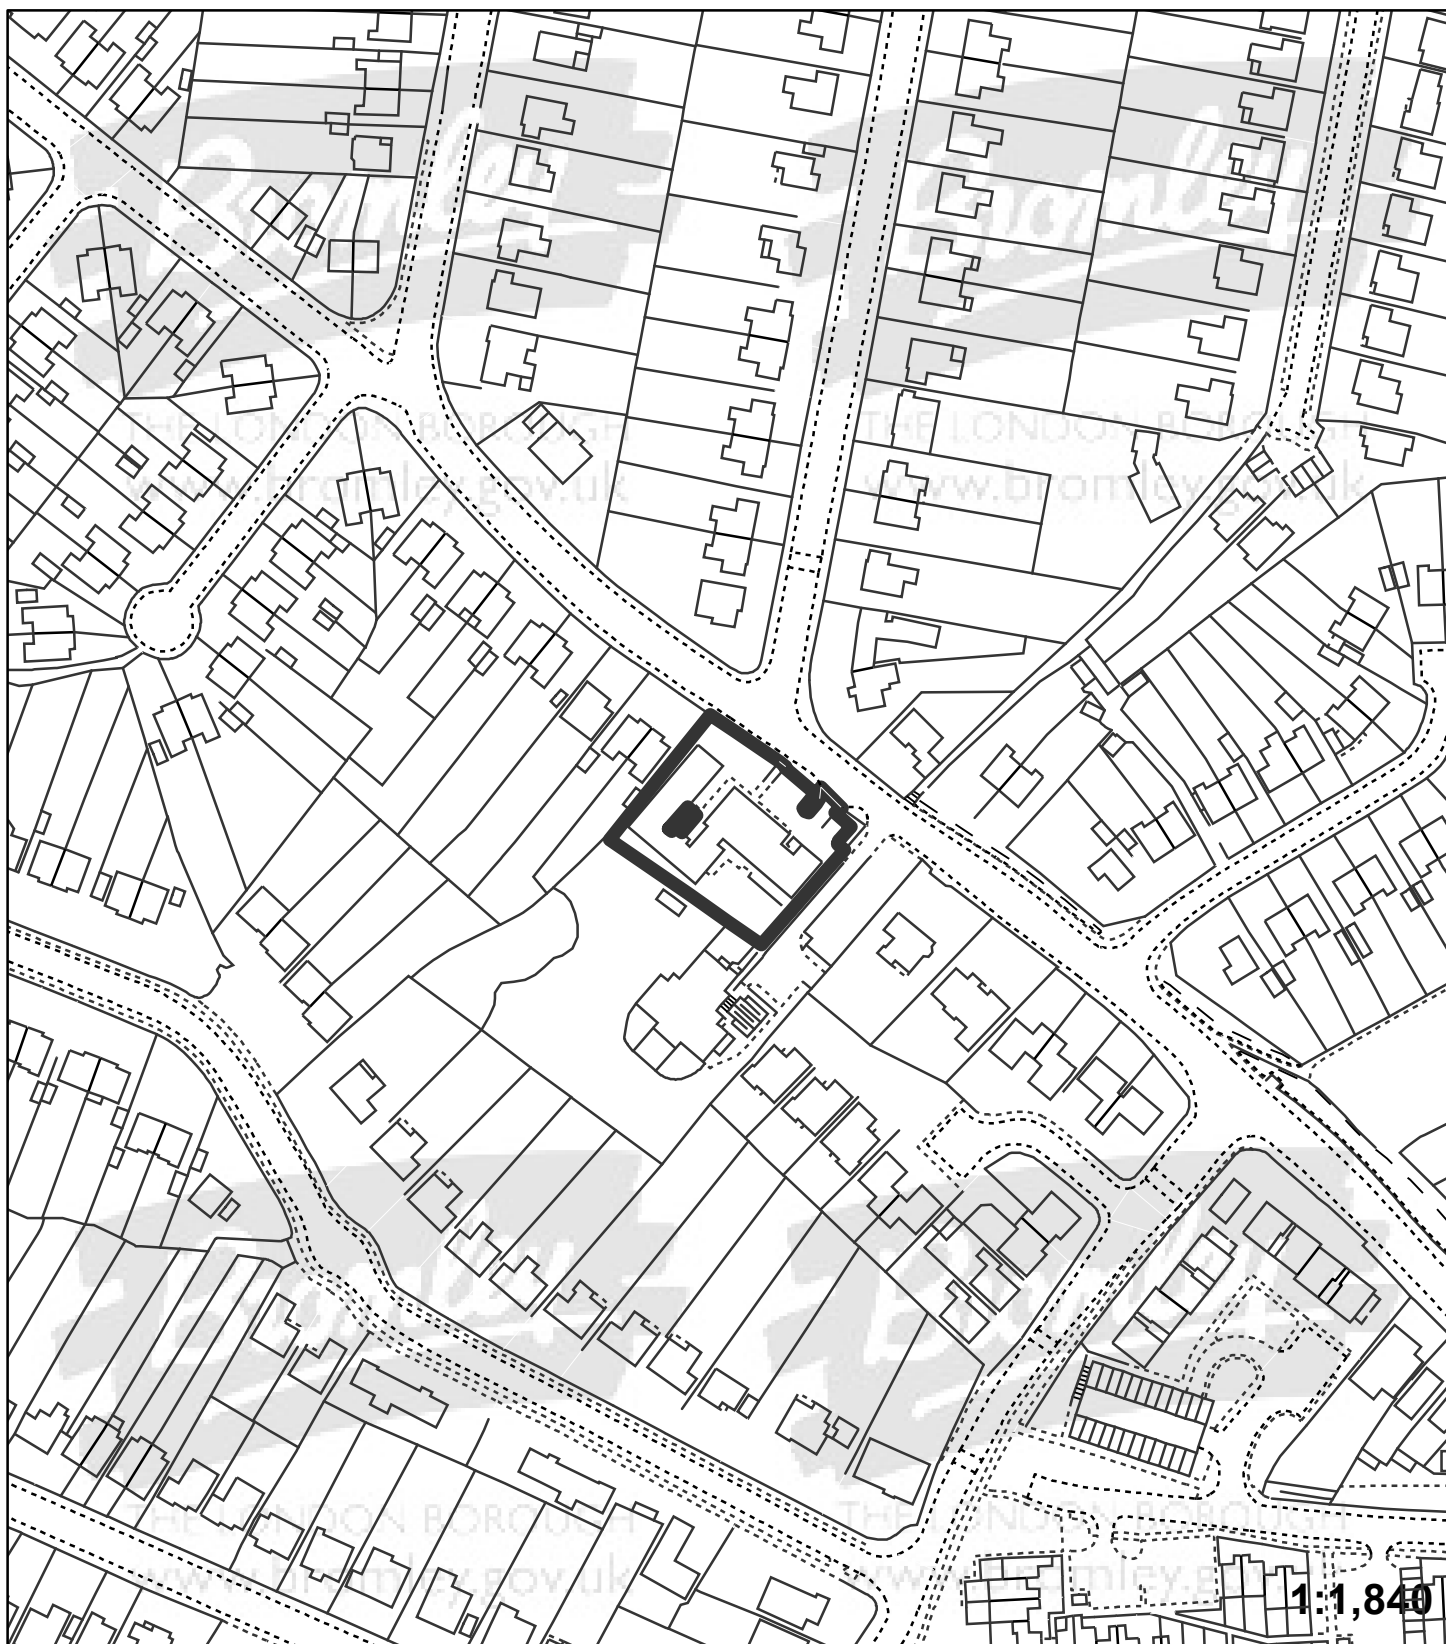

"This plan is provided to identify the location of the site and should not be used to identify the extent of the application site"

© Crown copyright and database rights 2015. Ordnance Survey 100017661.