


Application:15/00602/FULL2

Address: South View Hockenden Lane Swanley BR8 7QH

Proposal: Continued use of land for siting of 2 static mobile homes for residential use and 1 horse drawn wagon
RETROSPECTIVE APPLICATION

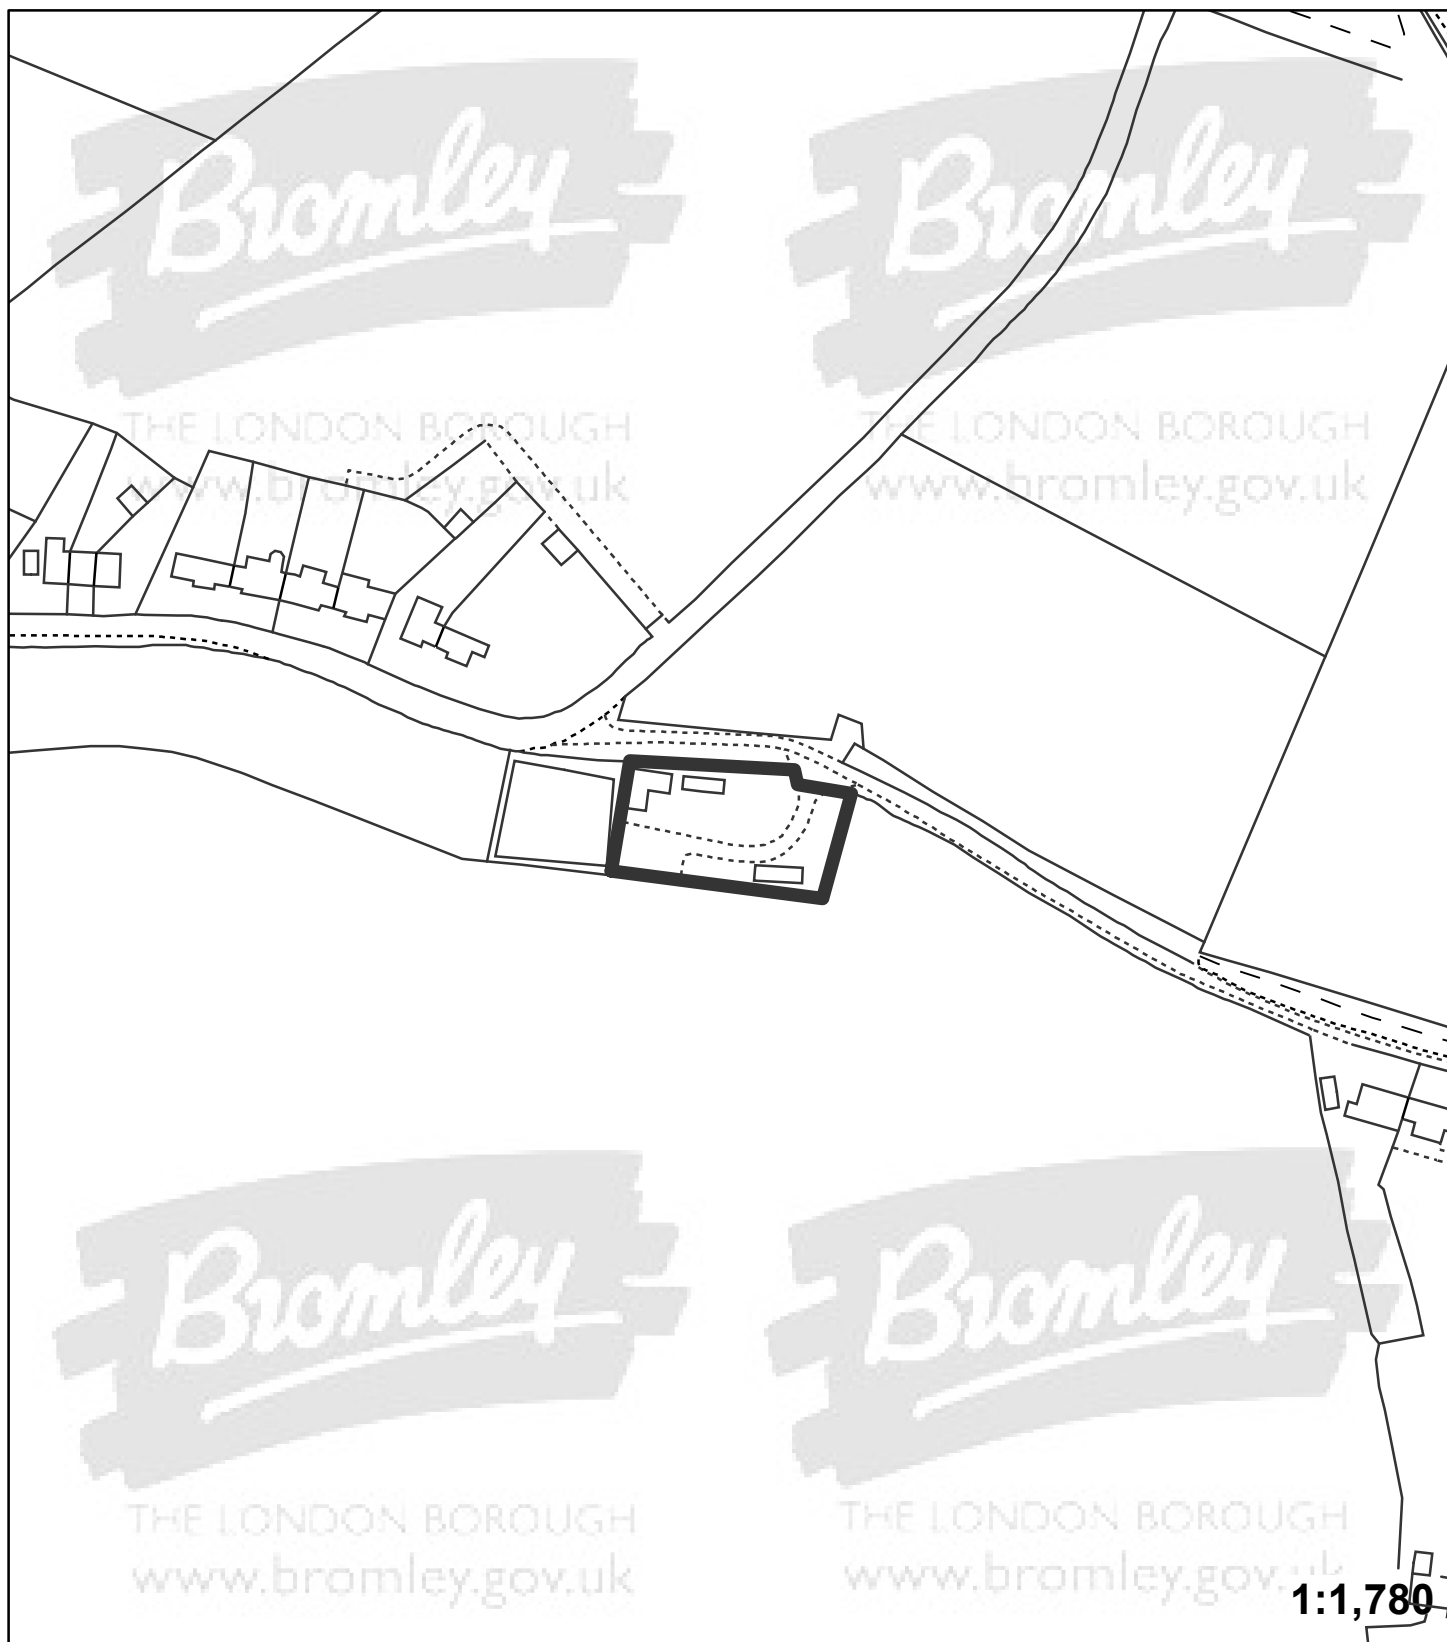

"This plan is provided to identify the location of the site and should not be used to identify the extent of the application site"

© Crown copyright and database rights 2015. Ordnance Survey 100017661.