


Application:15/00830/FULL1

Address: Huntingfield The Drive Chislehurst BR7 6QS

Proposal: Demolition of existing dwelling and erection of two 5 bedroom detached dwellings with associated access, parking and landscaping

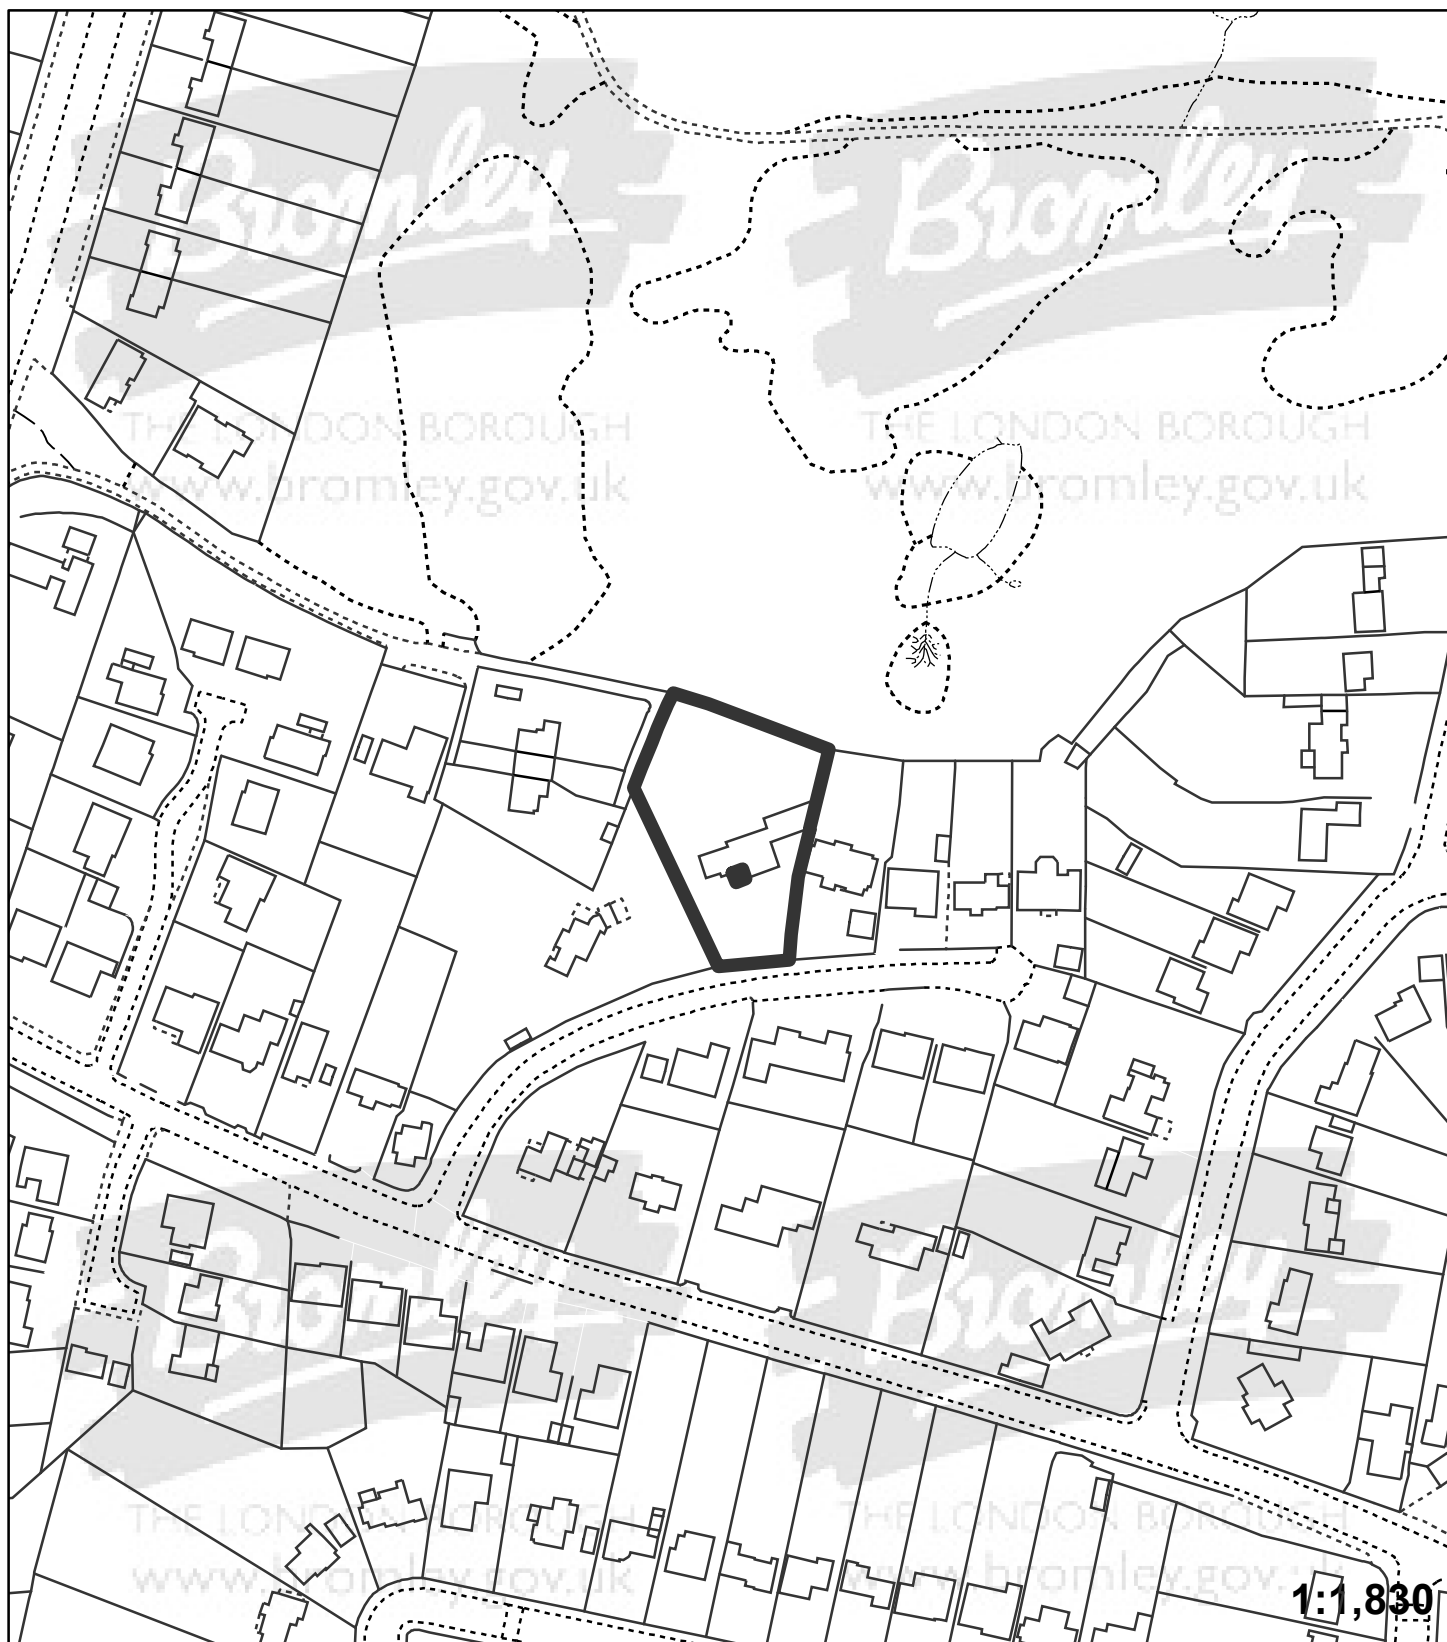

"This plan is provided to identify the location of the site and should not be used to identify the extent of the application site"

© Crown copyright and database rights 2015. Ordnance Survey 100017661.