


Application:15/01690/FULL3

Address: First Floor 155 - 159 High Street Orpington BR6 0LN

Proposal: Second floor extension above existing building and first/second floor rear extension and part conversion of upper floors from office (B1) to 9 x residential flats (4 x one bedroom, 2 x two bedroom, 2 x three bedroom and 1 x four bedroom) and alterations to front elevations (153-159 High

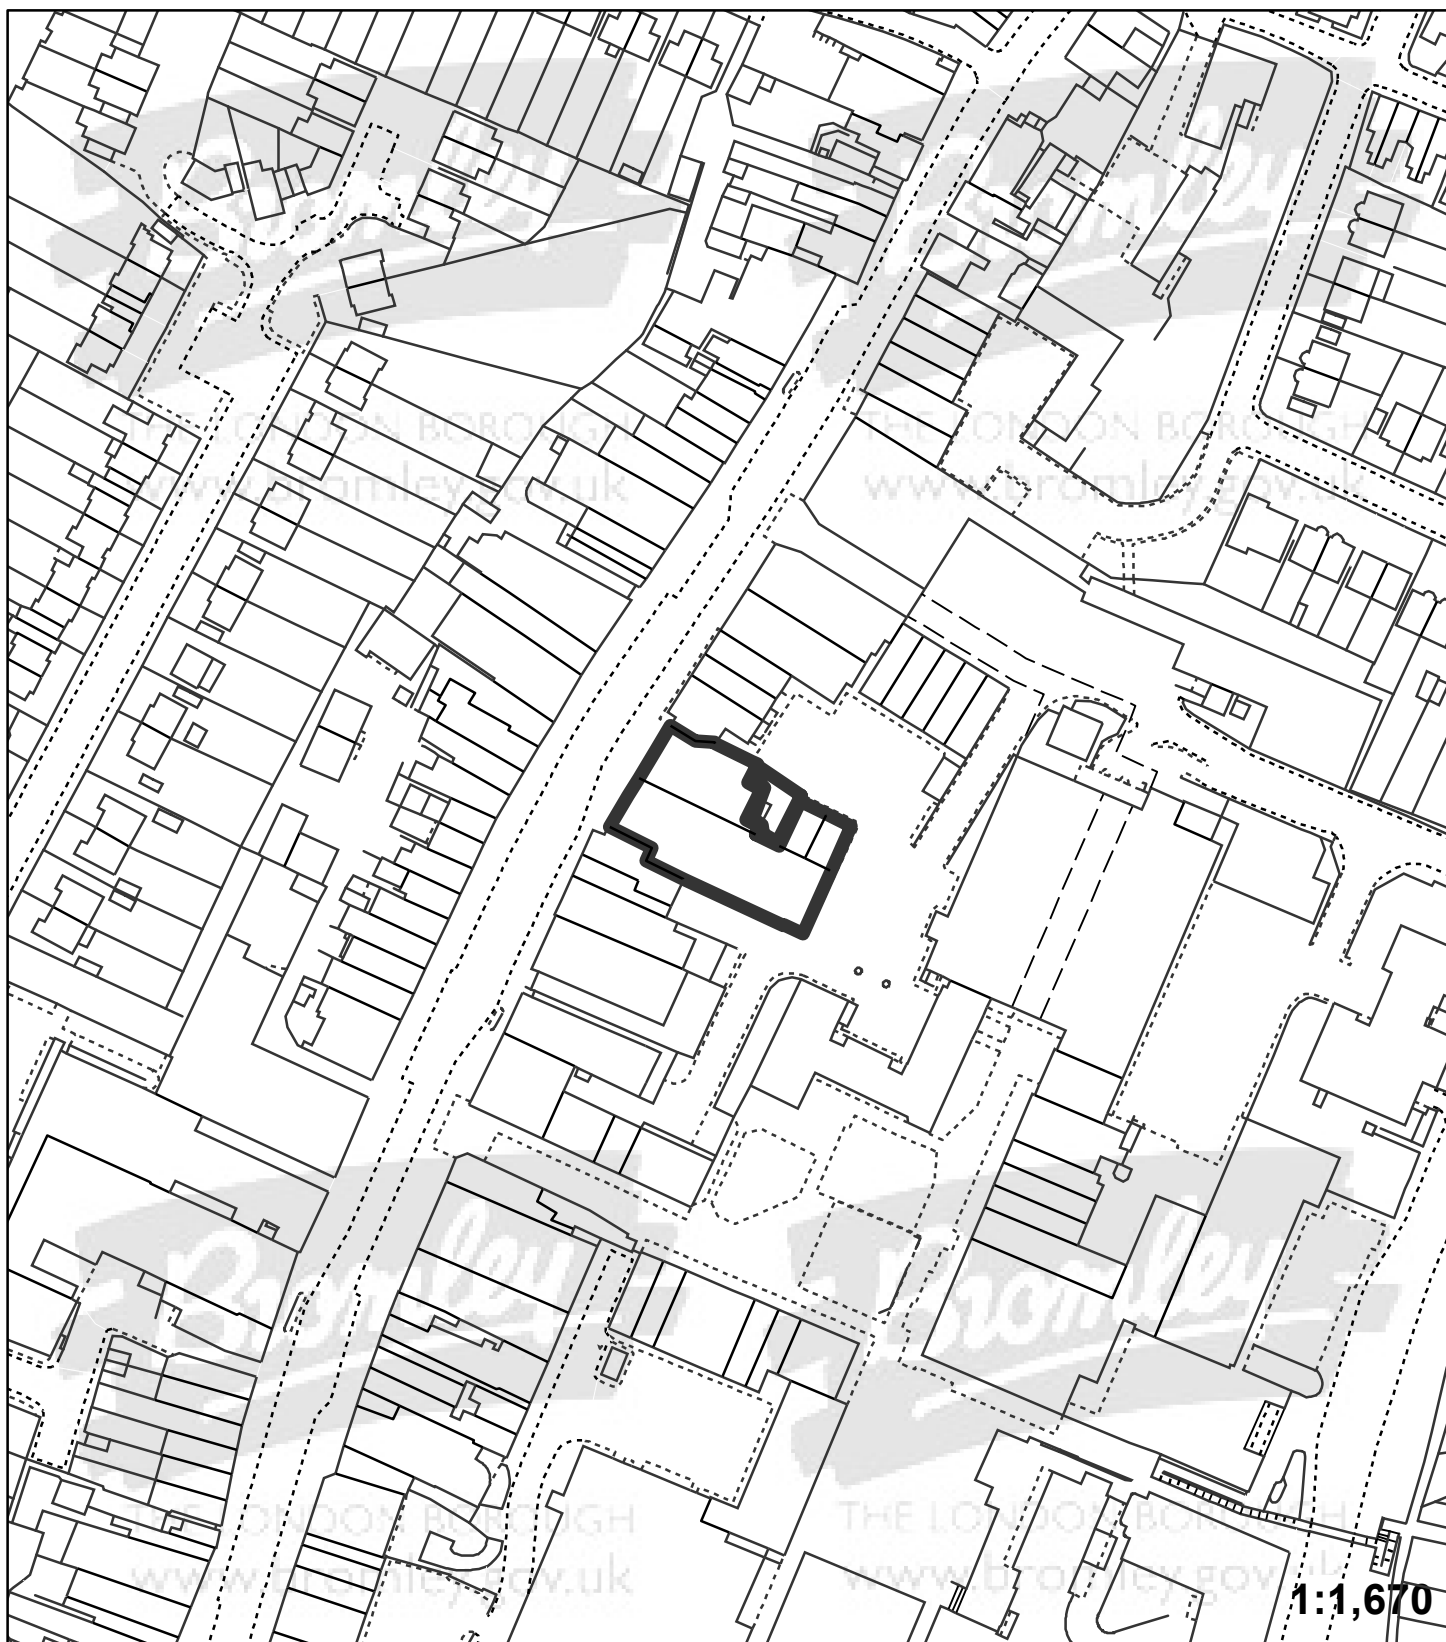

"This plan is provided to identify the location of the site and should not be used to identify the extent of the application site"

© Crown copyright and database rights 2015. Ordnance Survey 100017661.