


Application:15/01953/FULL1

Address: 104 Nightingale Lane Bromley BR1 2SE

Proposal: Retention of detached two storey 4 bedroom house with revision to dwelling to remove upper section of roof and reduce ridge height by 1.1metre

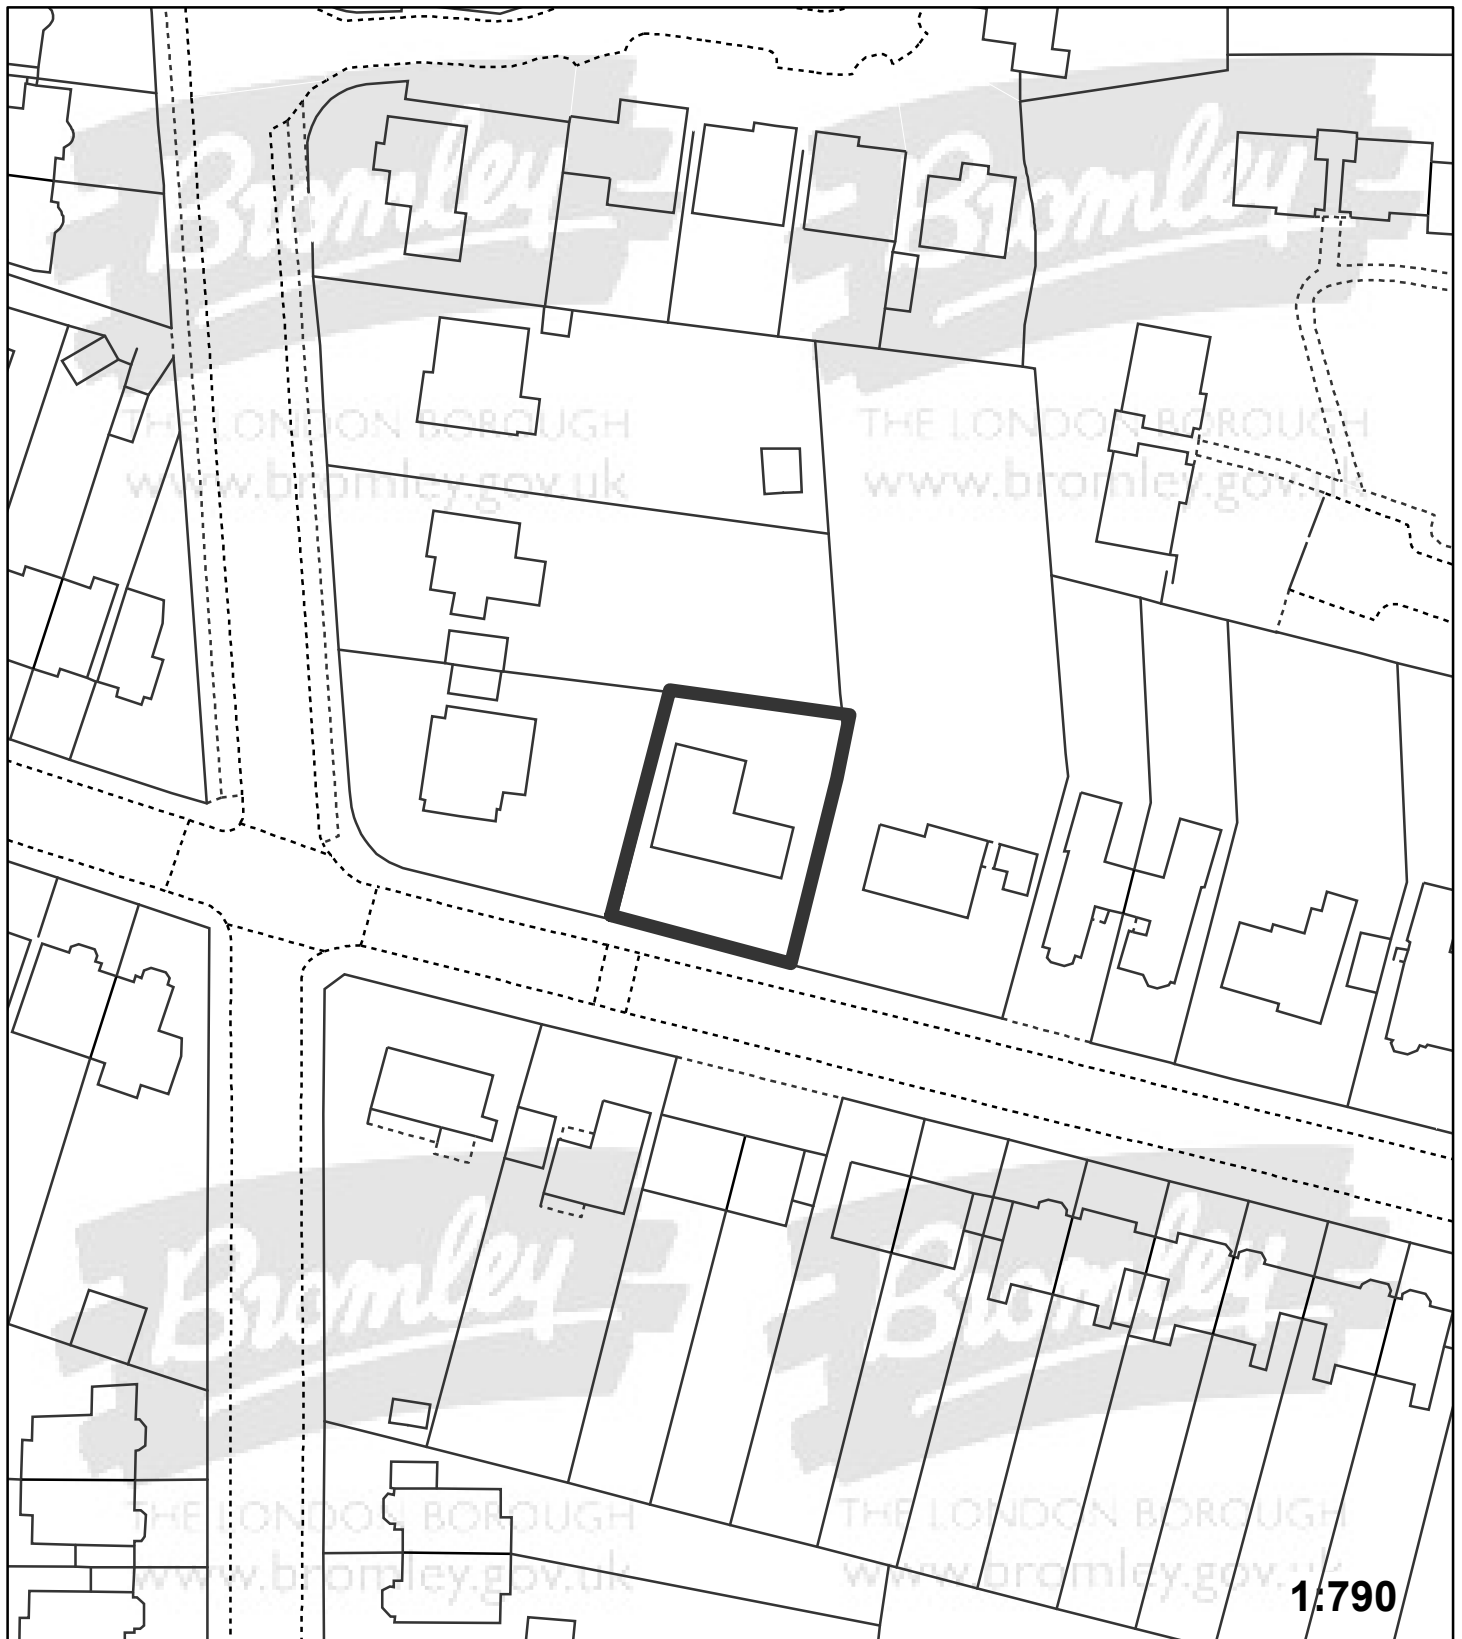

"This plan is provided to identify the location of the site and should not be used to identify the extent of the application site"

© Crown copyright and database rights 2015. Ordnance Survey 100017661.