


Application:15/01398/FULL1

Address: Mega House Crest View Drive Petts Wood Orpington BR5 1BY

Proposal: Erection of roof extension over part of building to provide B1(a) office accommodation

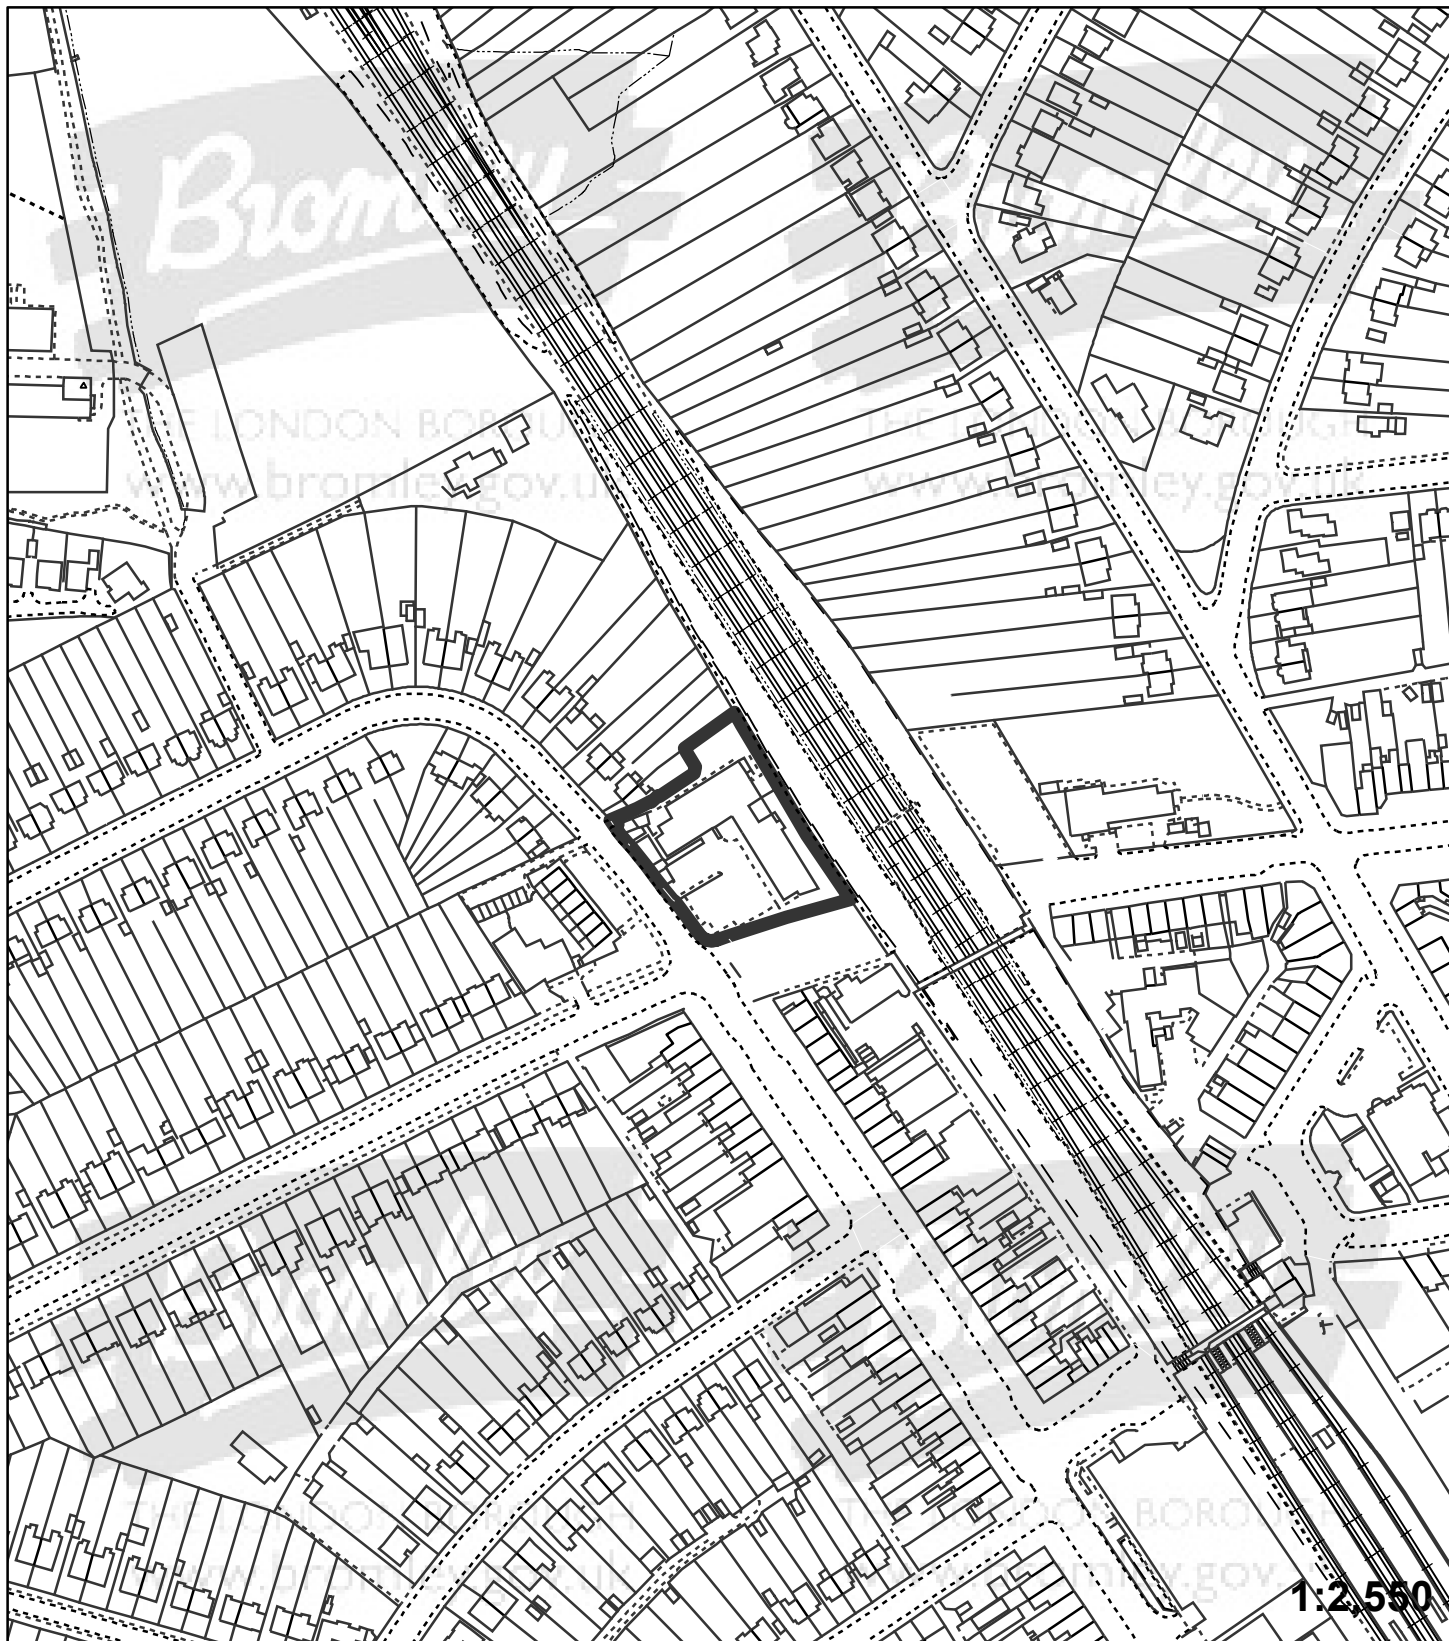

"This plan is provided to identify the location of the site and should not be used to identify the extent of the application site"

© Crown copyright and database rights 2015. Ordnance Survey 100017661.