


**Application:**15/01766/FULL6

**Address:** 68 St Paul's Wood Hill Orpington BR5 2SU

**Proposal:** Part one/two storey side/rear and single storey front/side extensions

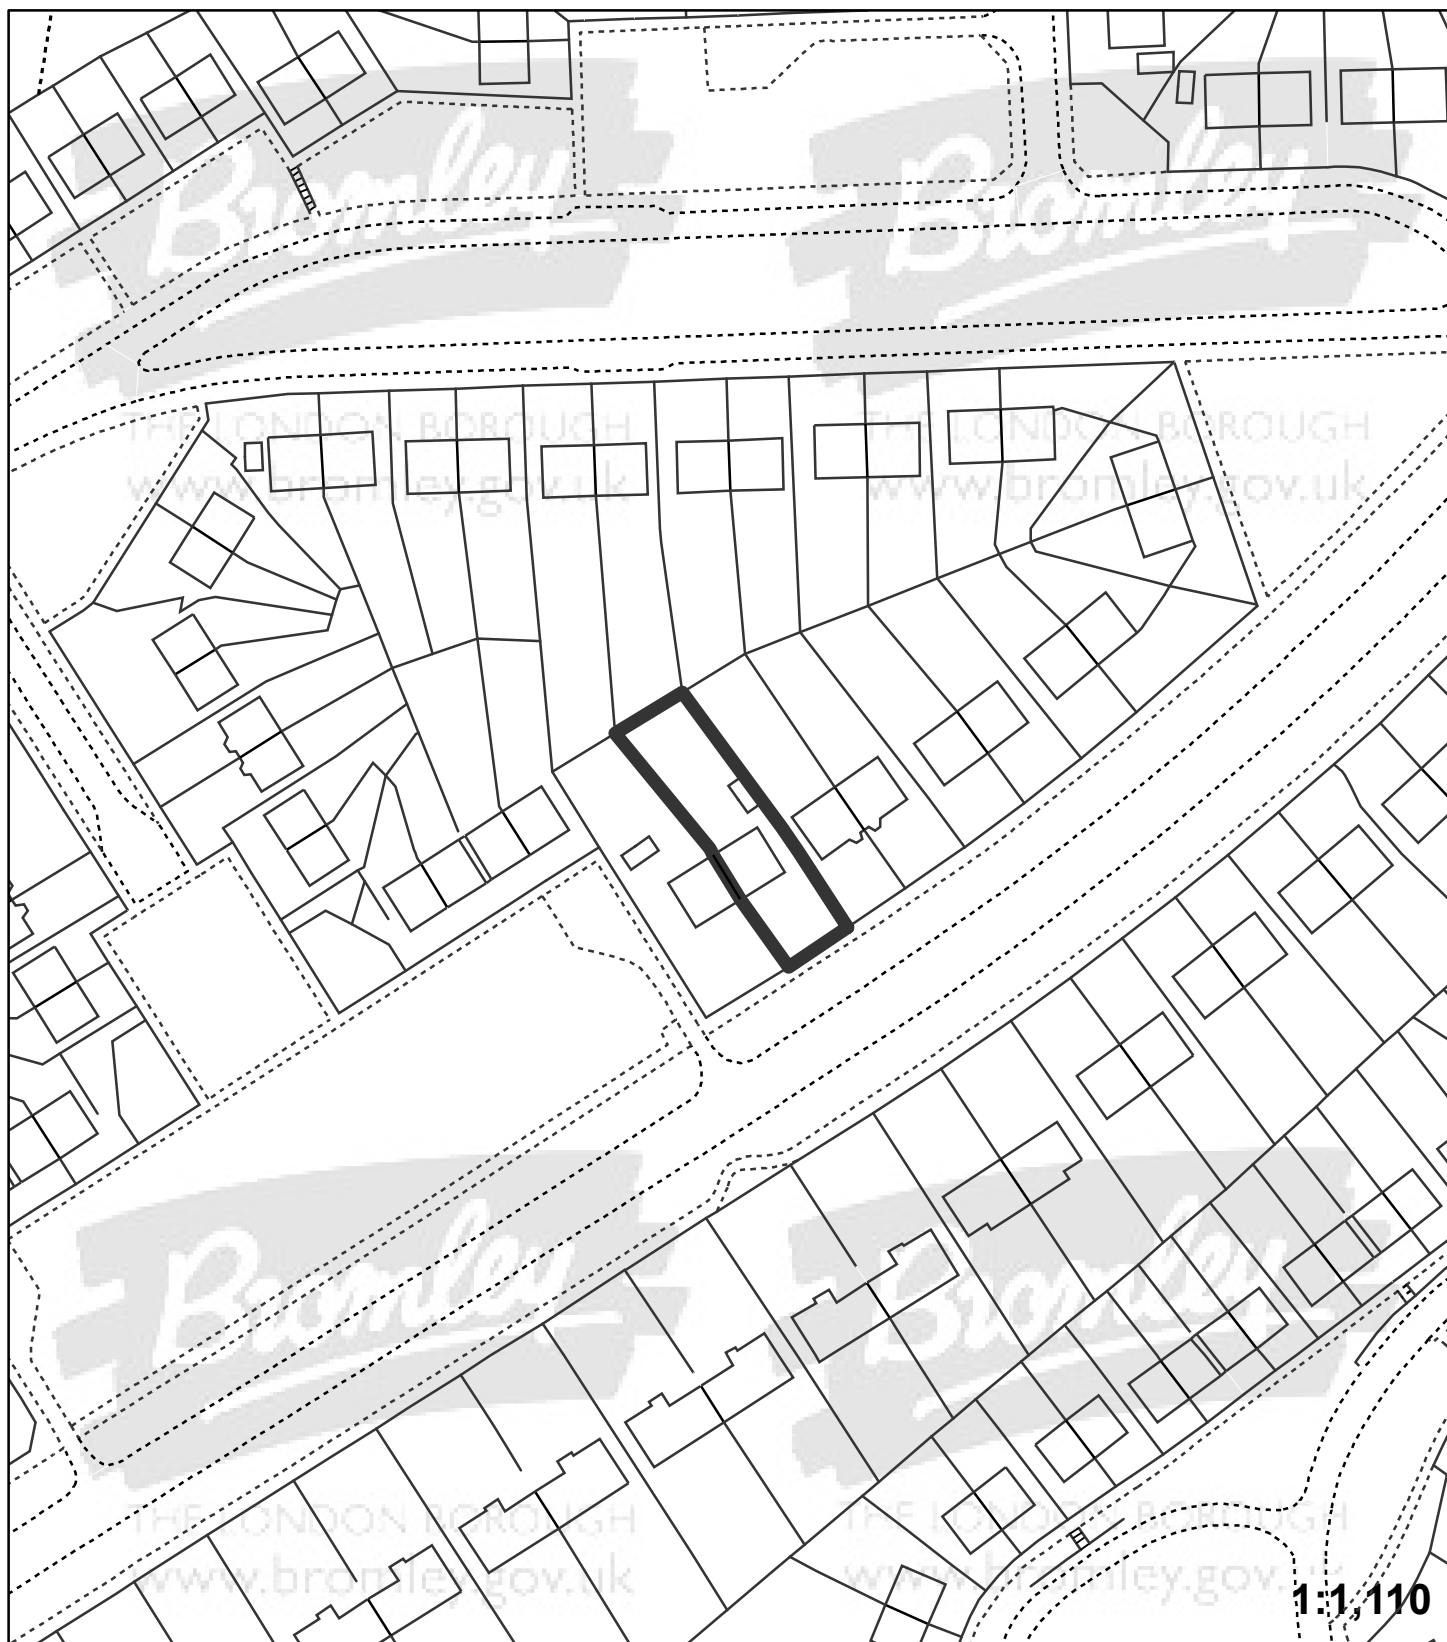

"This plan is provided to identify the location of the site and should not be used to identify the extent of the application site"

© Crown copyright and database rights 2015. Ordnance Survey 100017661.